

Contractor: RD Sitework LLC

TECH: Jared - F

Plant: 100



Size: 48" x 48"

Rim to Invert: 4'

Floor Height: 8"

Slack: 0"


REINFORCING PER ASTM A615 (GRADE 60).

- TOP SLAB (As .62) #5 BARS AT 6" C.C.E.W.
- WALLS (As .12) #5 BARS AT 12" C.C.E.W.
- FLOOR (As .12) #5 BARS AT 12" C.C.E.W.

P3) 24" x 24" - CASTING HEIGHT - 4"
P2) 48" x 48" - BX FLAT LID 8inW w/CC 24"x24" HOLE - 8"
P1) 48" x 48" - BOX BASE 8inW, 8inF, Variable Ht - 36"
1) CASTING - HOE-326-BH F/G
1) 48" x 48" - Conseal CS-102 1.00"
1) 24" x 24" - Conseal CS-102 1.00"
1) Hole - 0

0 lb
2363 lb
8163 lb
289 lb
0 lb
0 lb
0 lb



Structure Total: 10815 lb

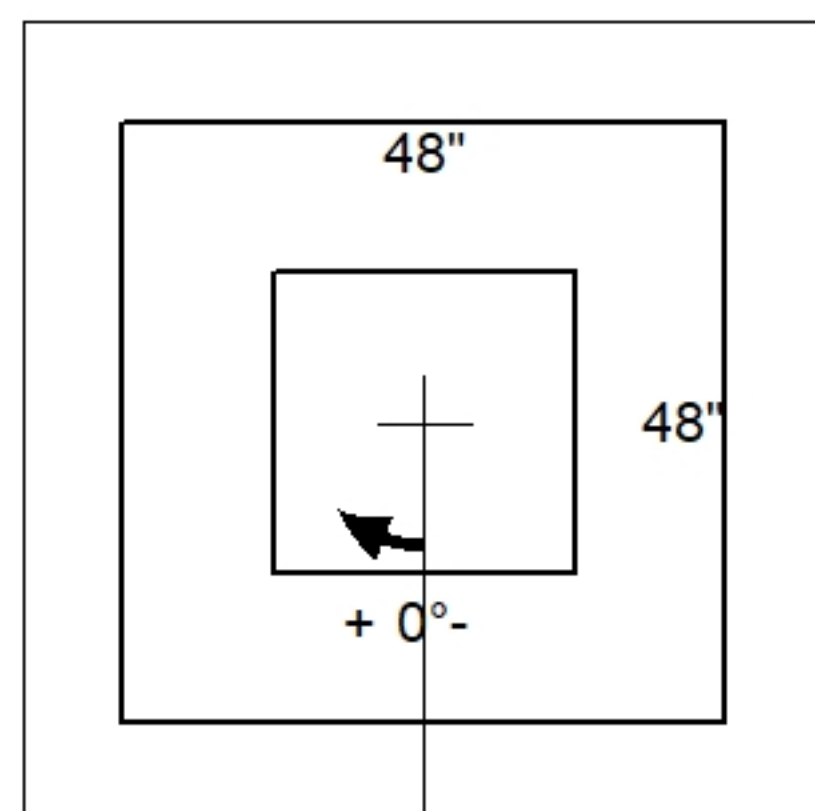

Invert: 1
Degree: 0°

Position	Elev	Angle	Pipe	Pipe OD	Hole	Connector	Up (⌵)	Ref
Rim	652'							
Reducer								
Invert 1	648'	0°	0" No Hole	0.01"	0"	Hole 0	0"	P1
Invert 2								
Invert 3								
Invert 4								
Invert 5								
Invert 6								
Invert 7								
Invert 8								

Default - Interior Dimensions

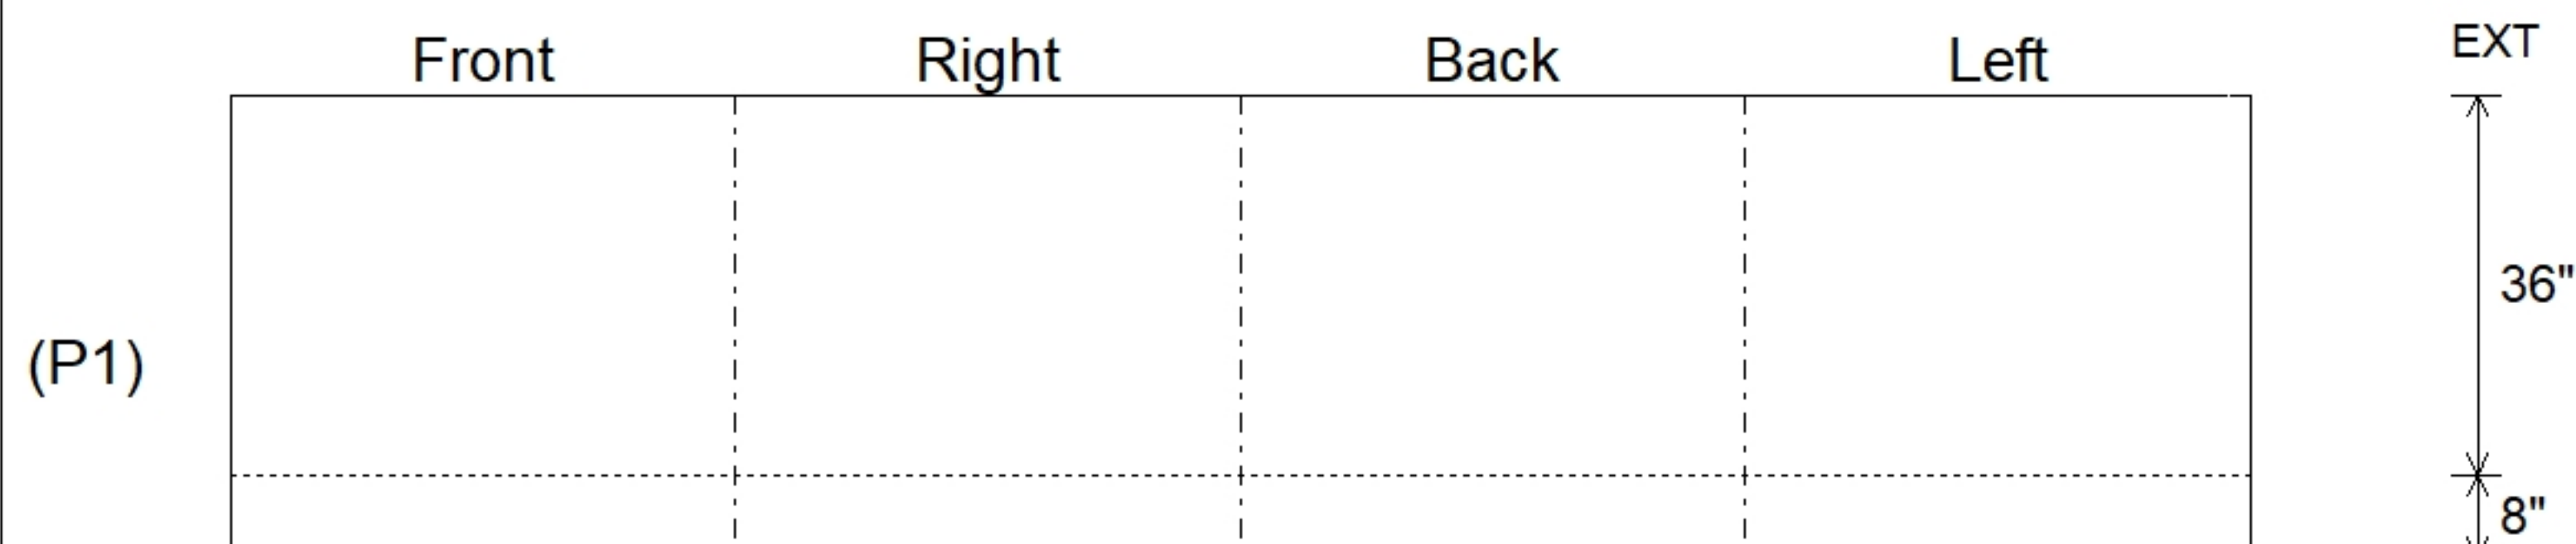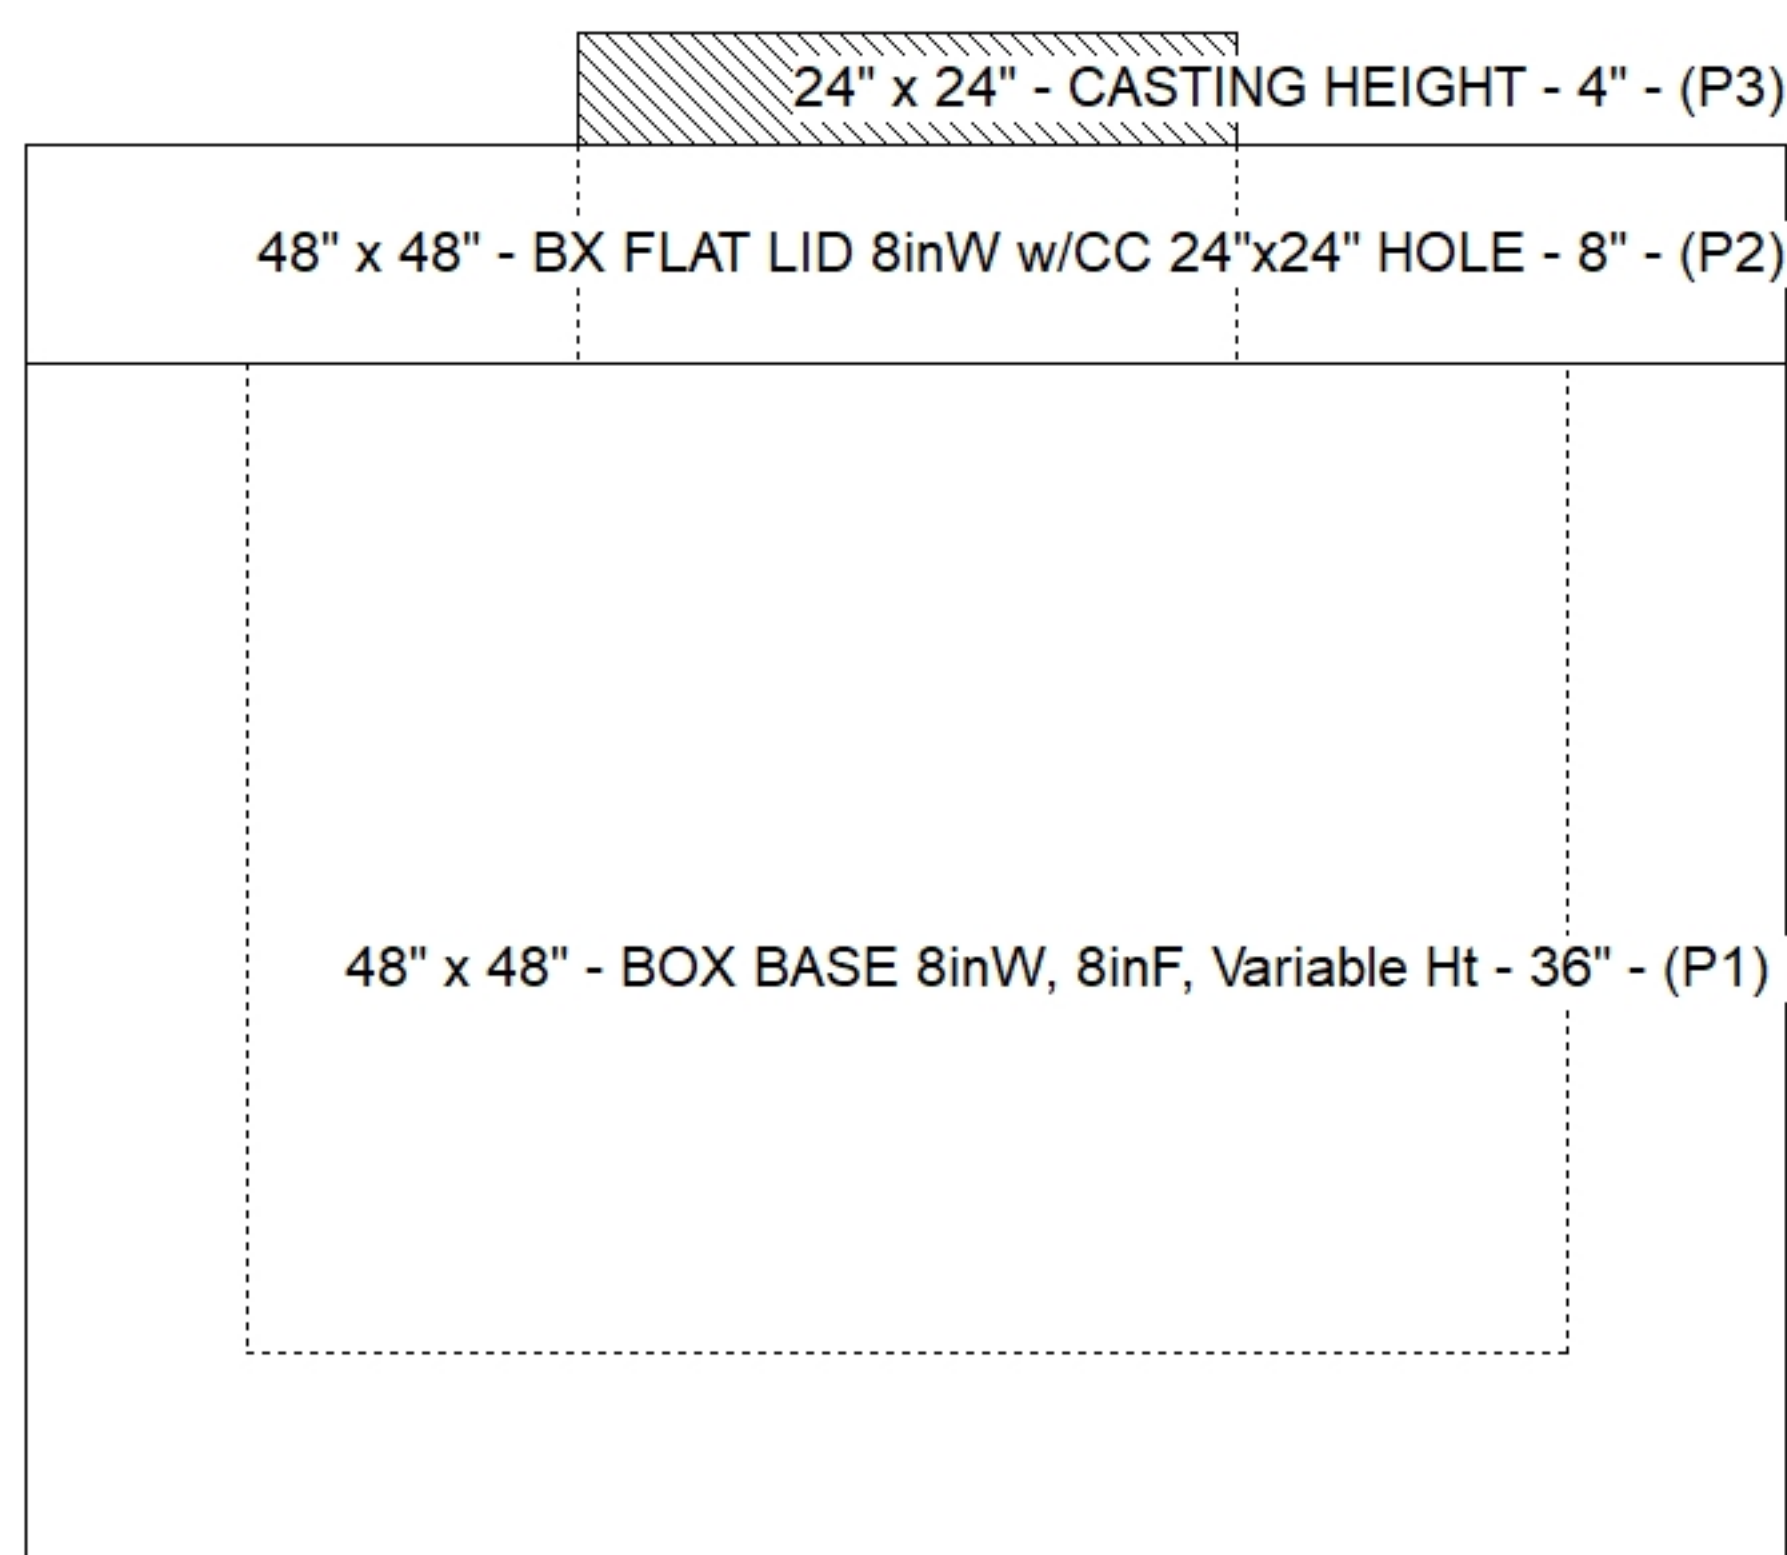

Submittal Drawing
7/10/2026 10:26:01 AM

SUBMITTAL
APPROVED BY: