


Contractor: RD Sitework LLC

Plant: 100





Slack: 0"

Structure Total: 10815 lb

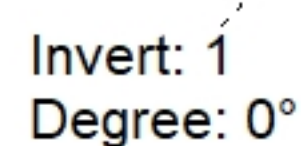

Position	Elev	Angle	Pipe	Pipe OD	Hole	Connector	Up (')	Ref
Rim	683'							
Reducer								
Invert 1	679'	0°	0" No Hole	0.01"	0"	Hole 0	0"	P1
Invert 2								
Invert 3								
Invert 4								
Invert 5								
Invert 6								
Invert 7								
Invert 8								

Default - Interior Dimensions

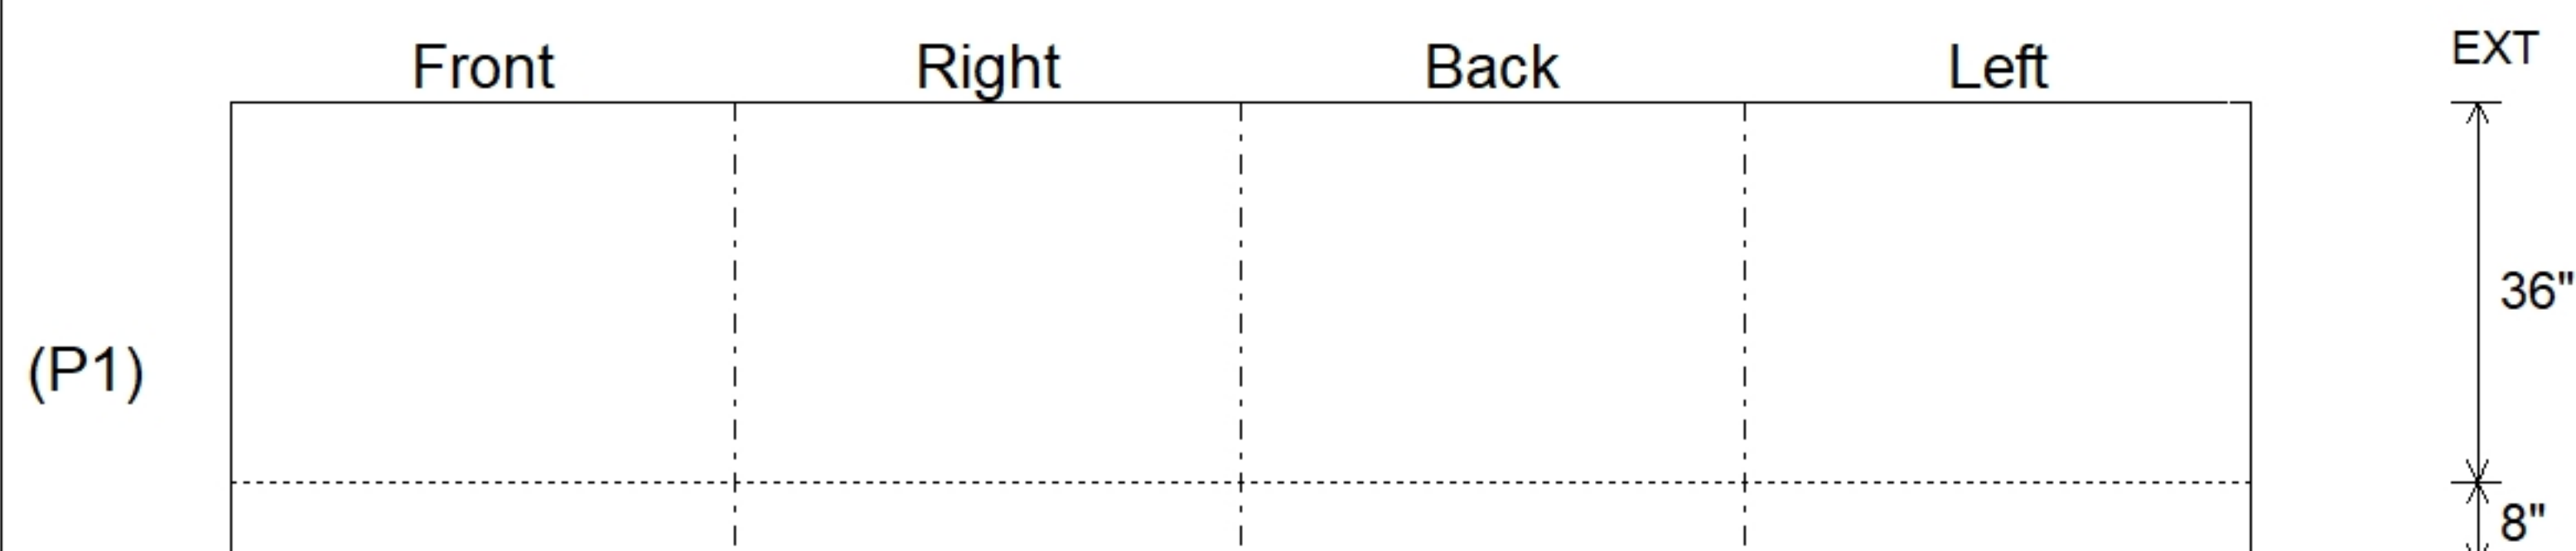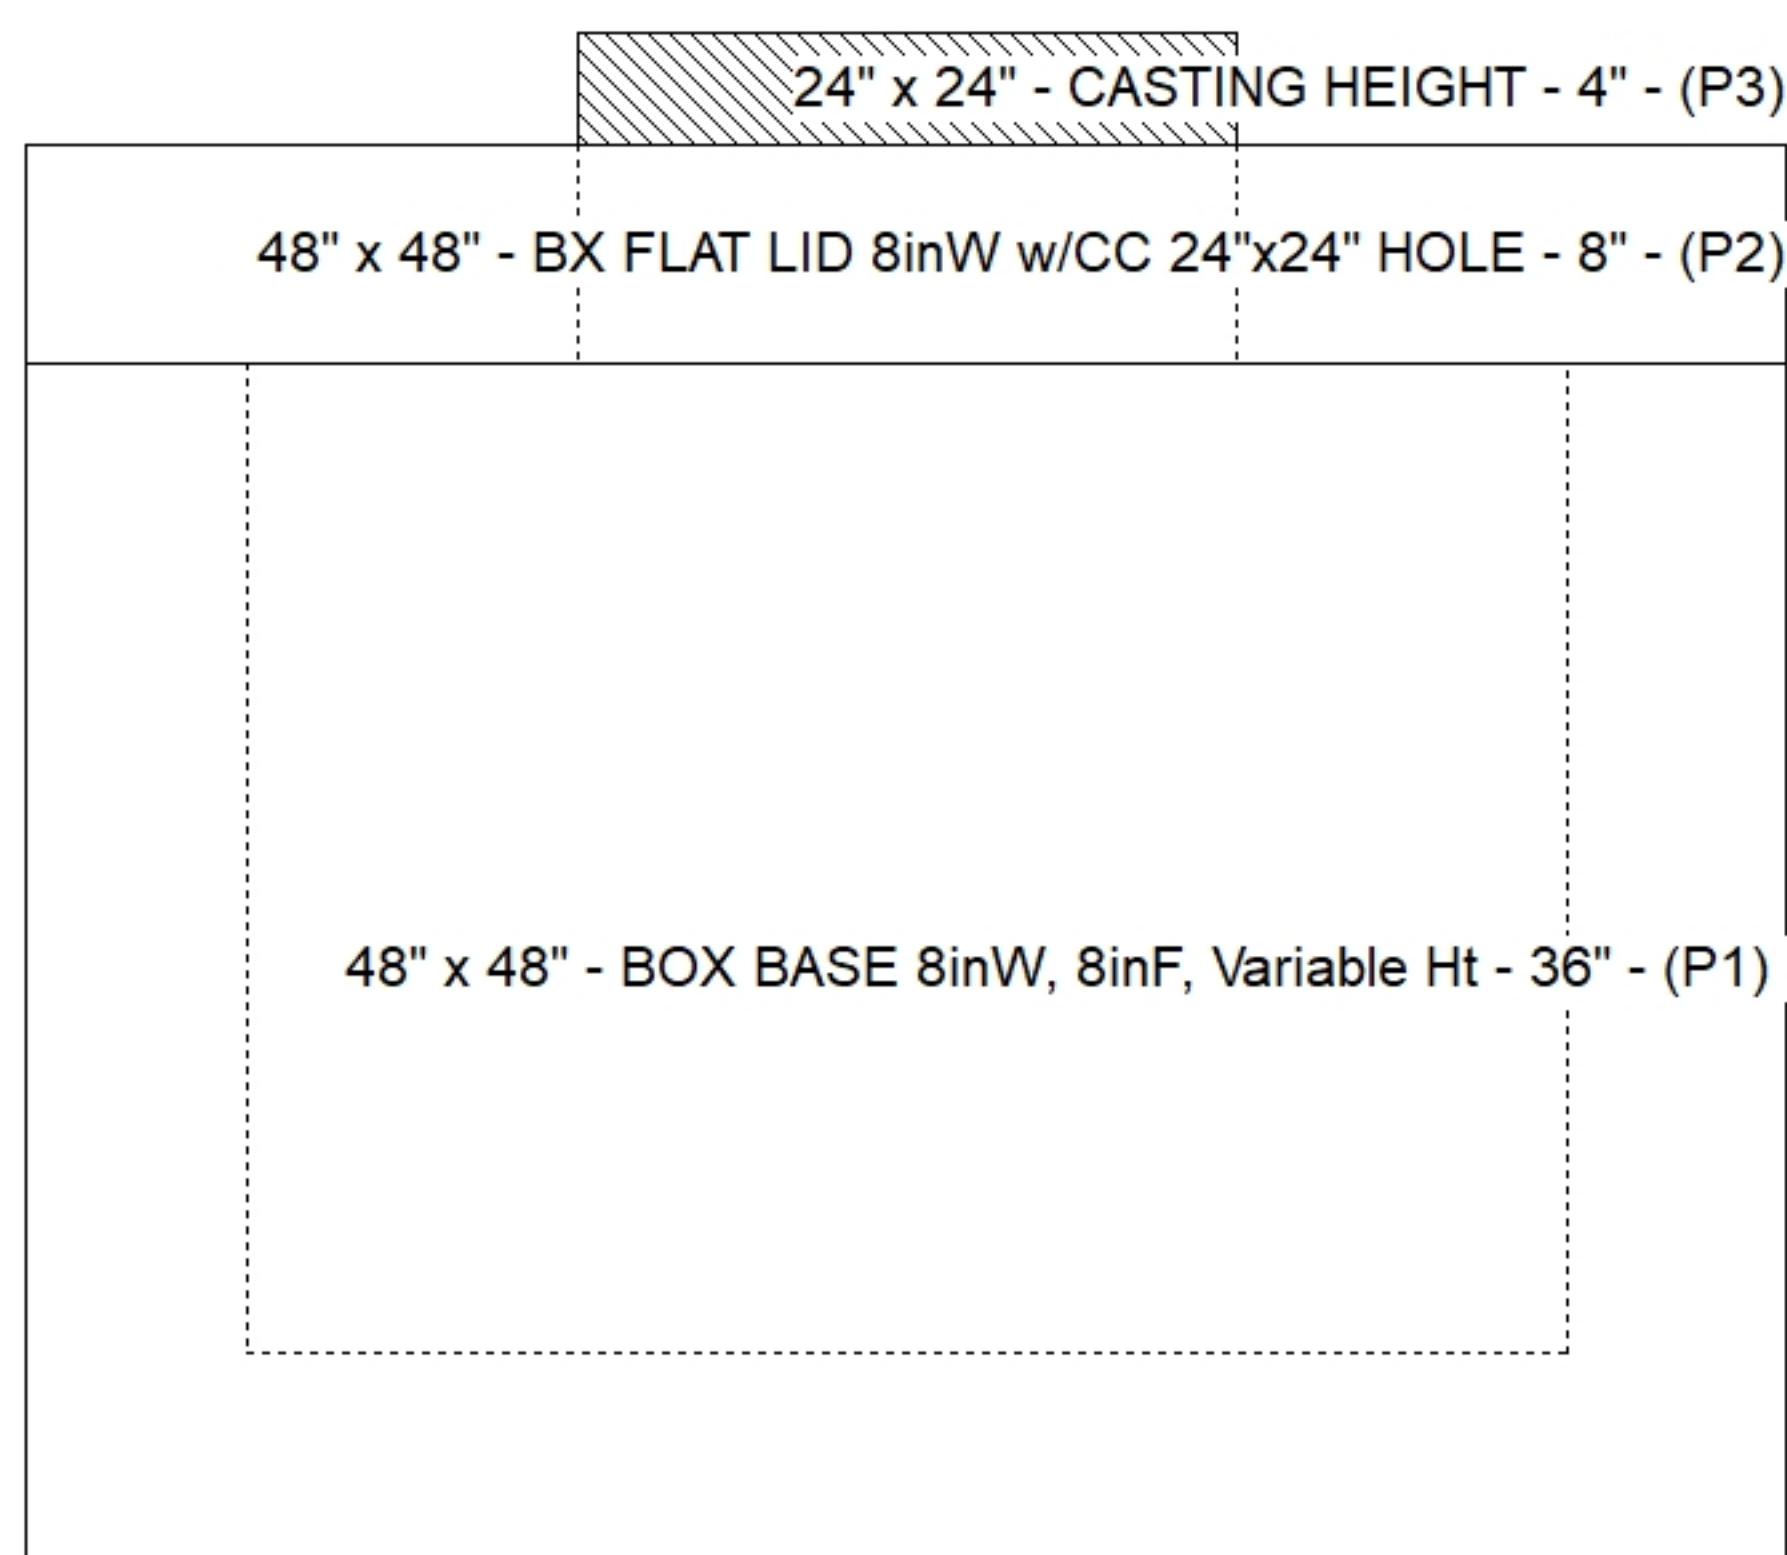

SUBMITTAL
APPROVED BY: