

Contractor: Hayes Pipe Supply

Plant: Beaver Dam



Size: 48"


Rim to Invert: 4.92'

Floor Height: 6"

Slack: 0.04"



- FLOOR (As .31) #5 BARS AT 12" C.C.E.W.

Structure Total: 6354 lb

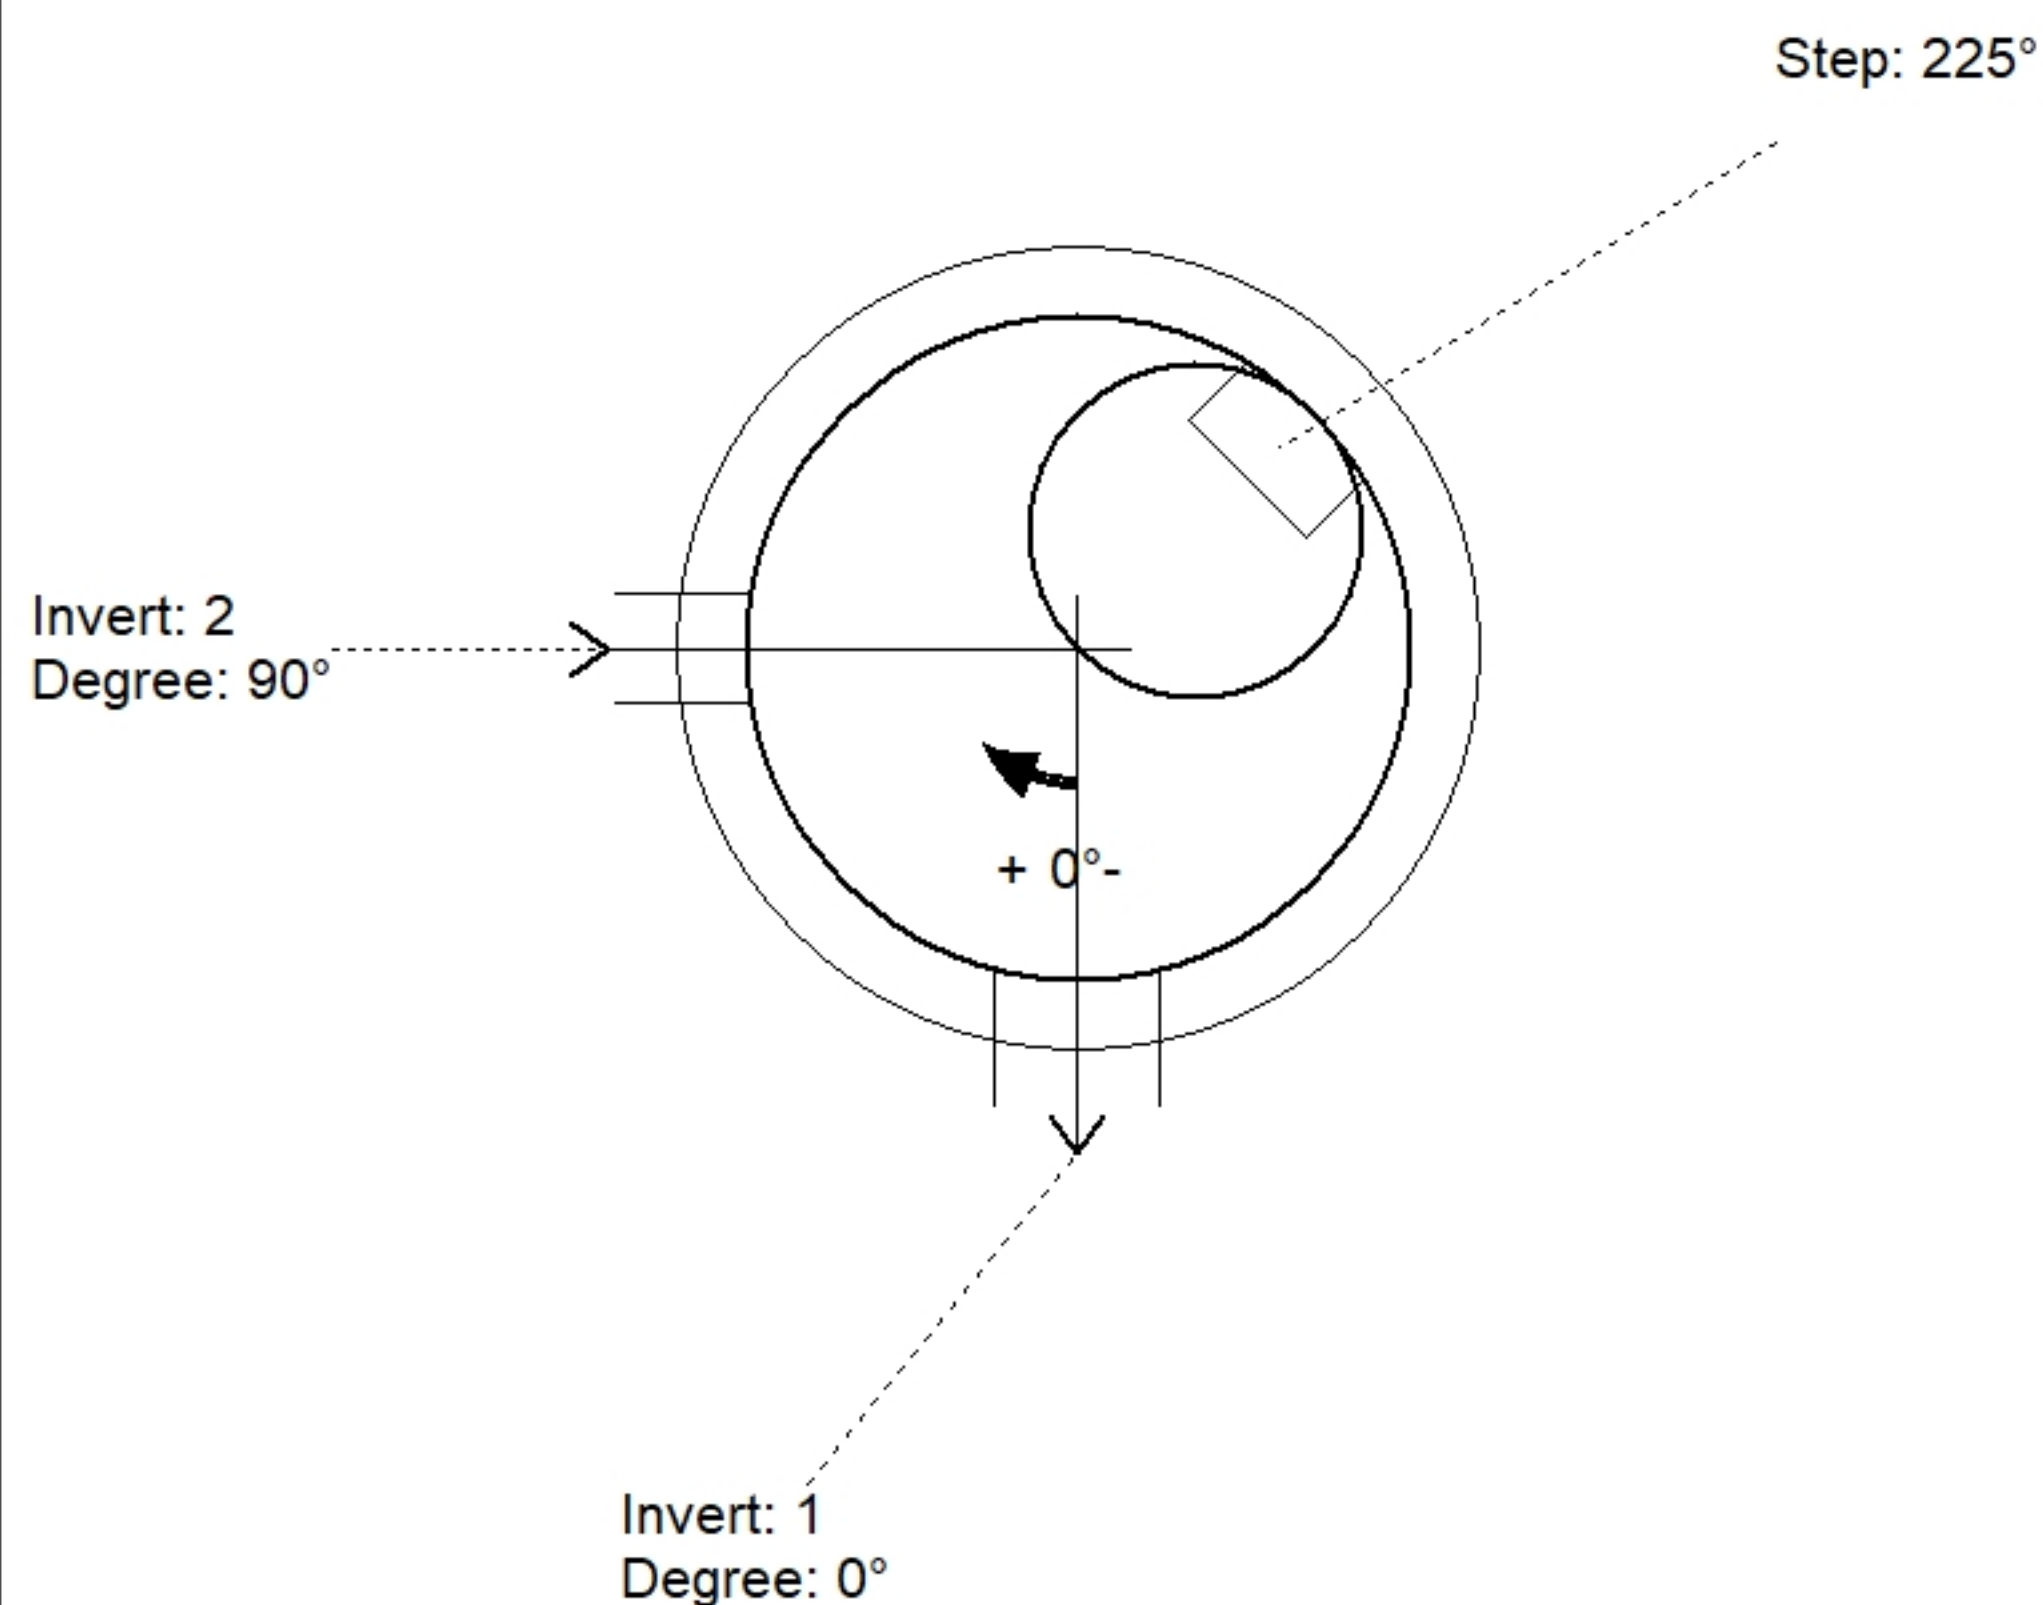

Position	Elev	Angle	Pipe	Pipe OD	Hole	Connector	Up (⌵)	Ref
Rim	580.36'							
Reducer								
Invert 1	575.44'	0°	8" PVC SDR35	8.5"	12"	PSX 12-08 NYLO	0"	P1
Invert 2	575.54'	90°	4" PVC SDR35	4.25"	8"	PSX 8QRS-S NYLO	1.2"	P1
Invert 3								
Invert 4								
Invert 5								
Invert 6								
Invert 7								
Invert 8								

Default - Interior Dimensions

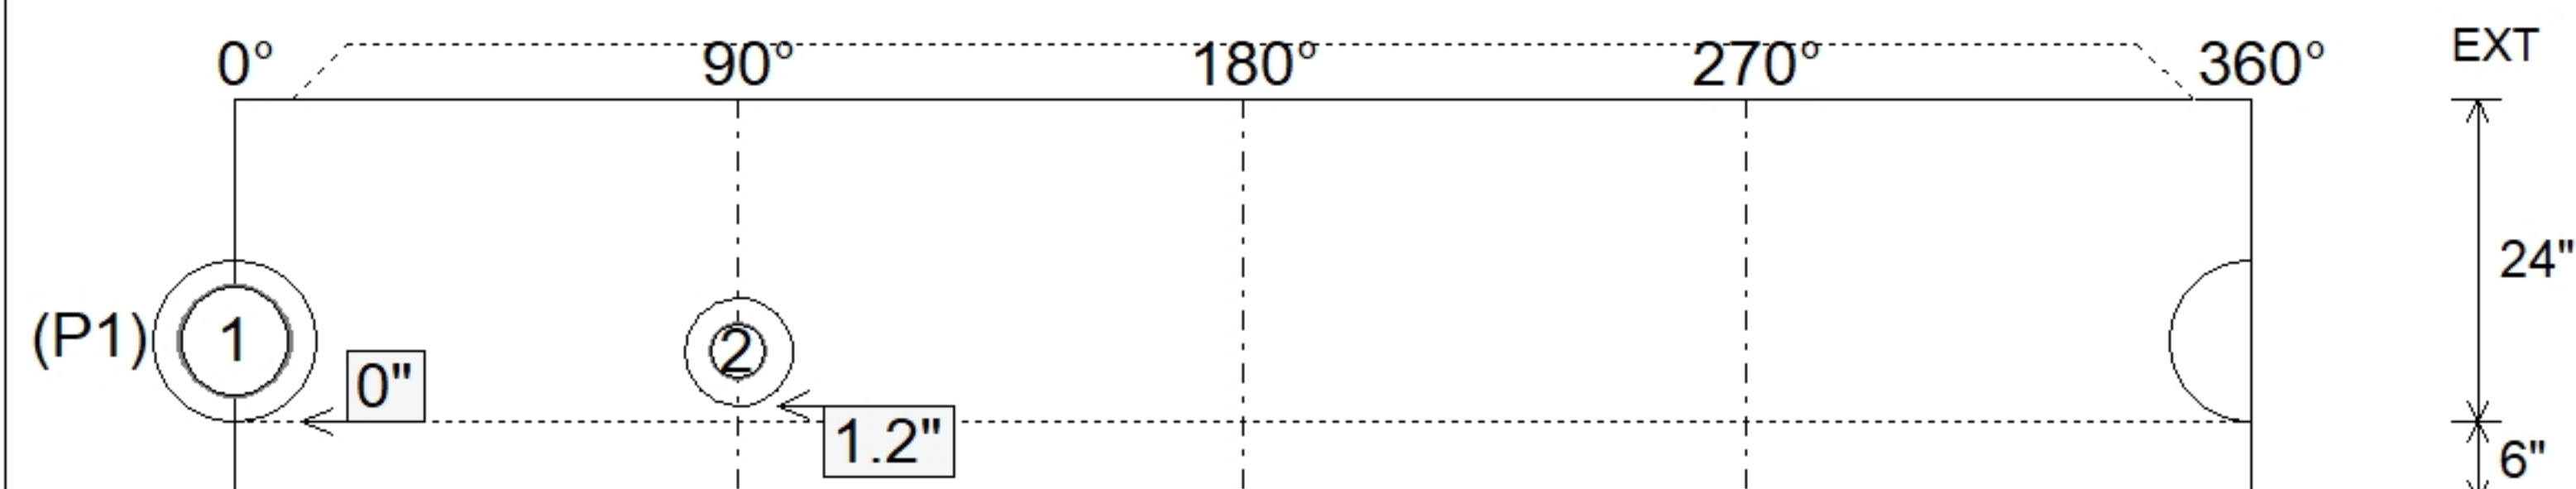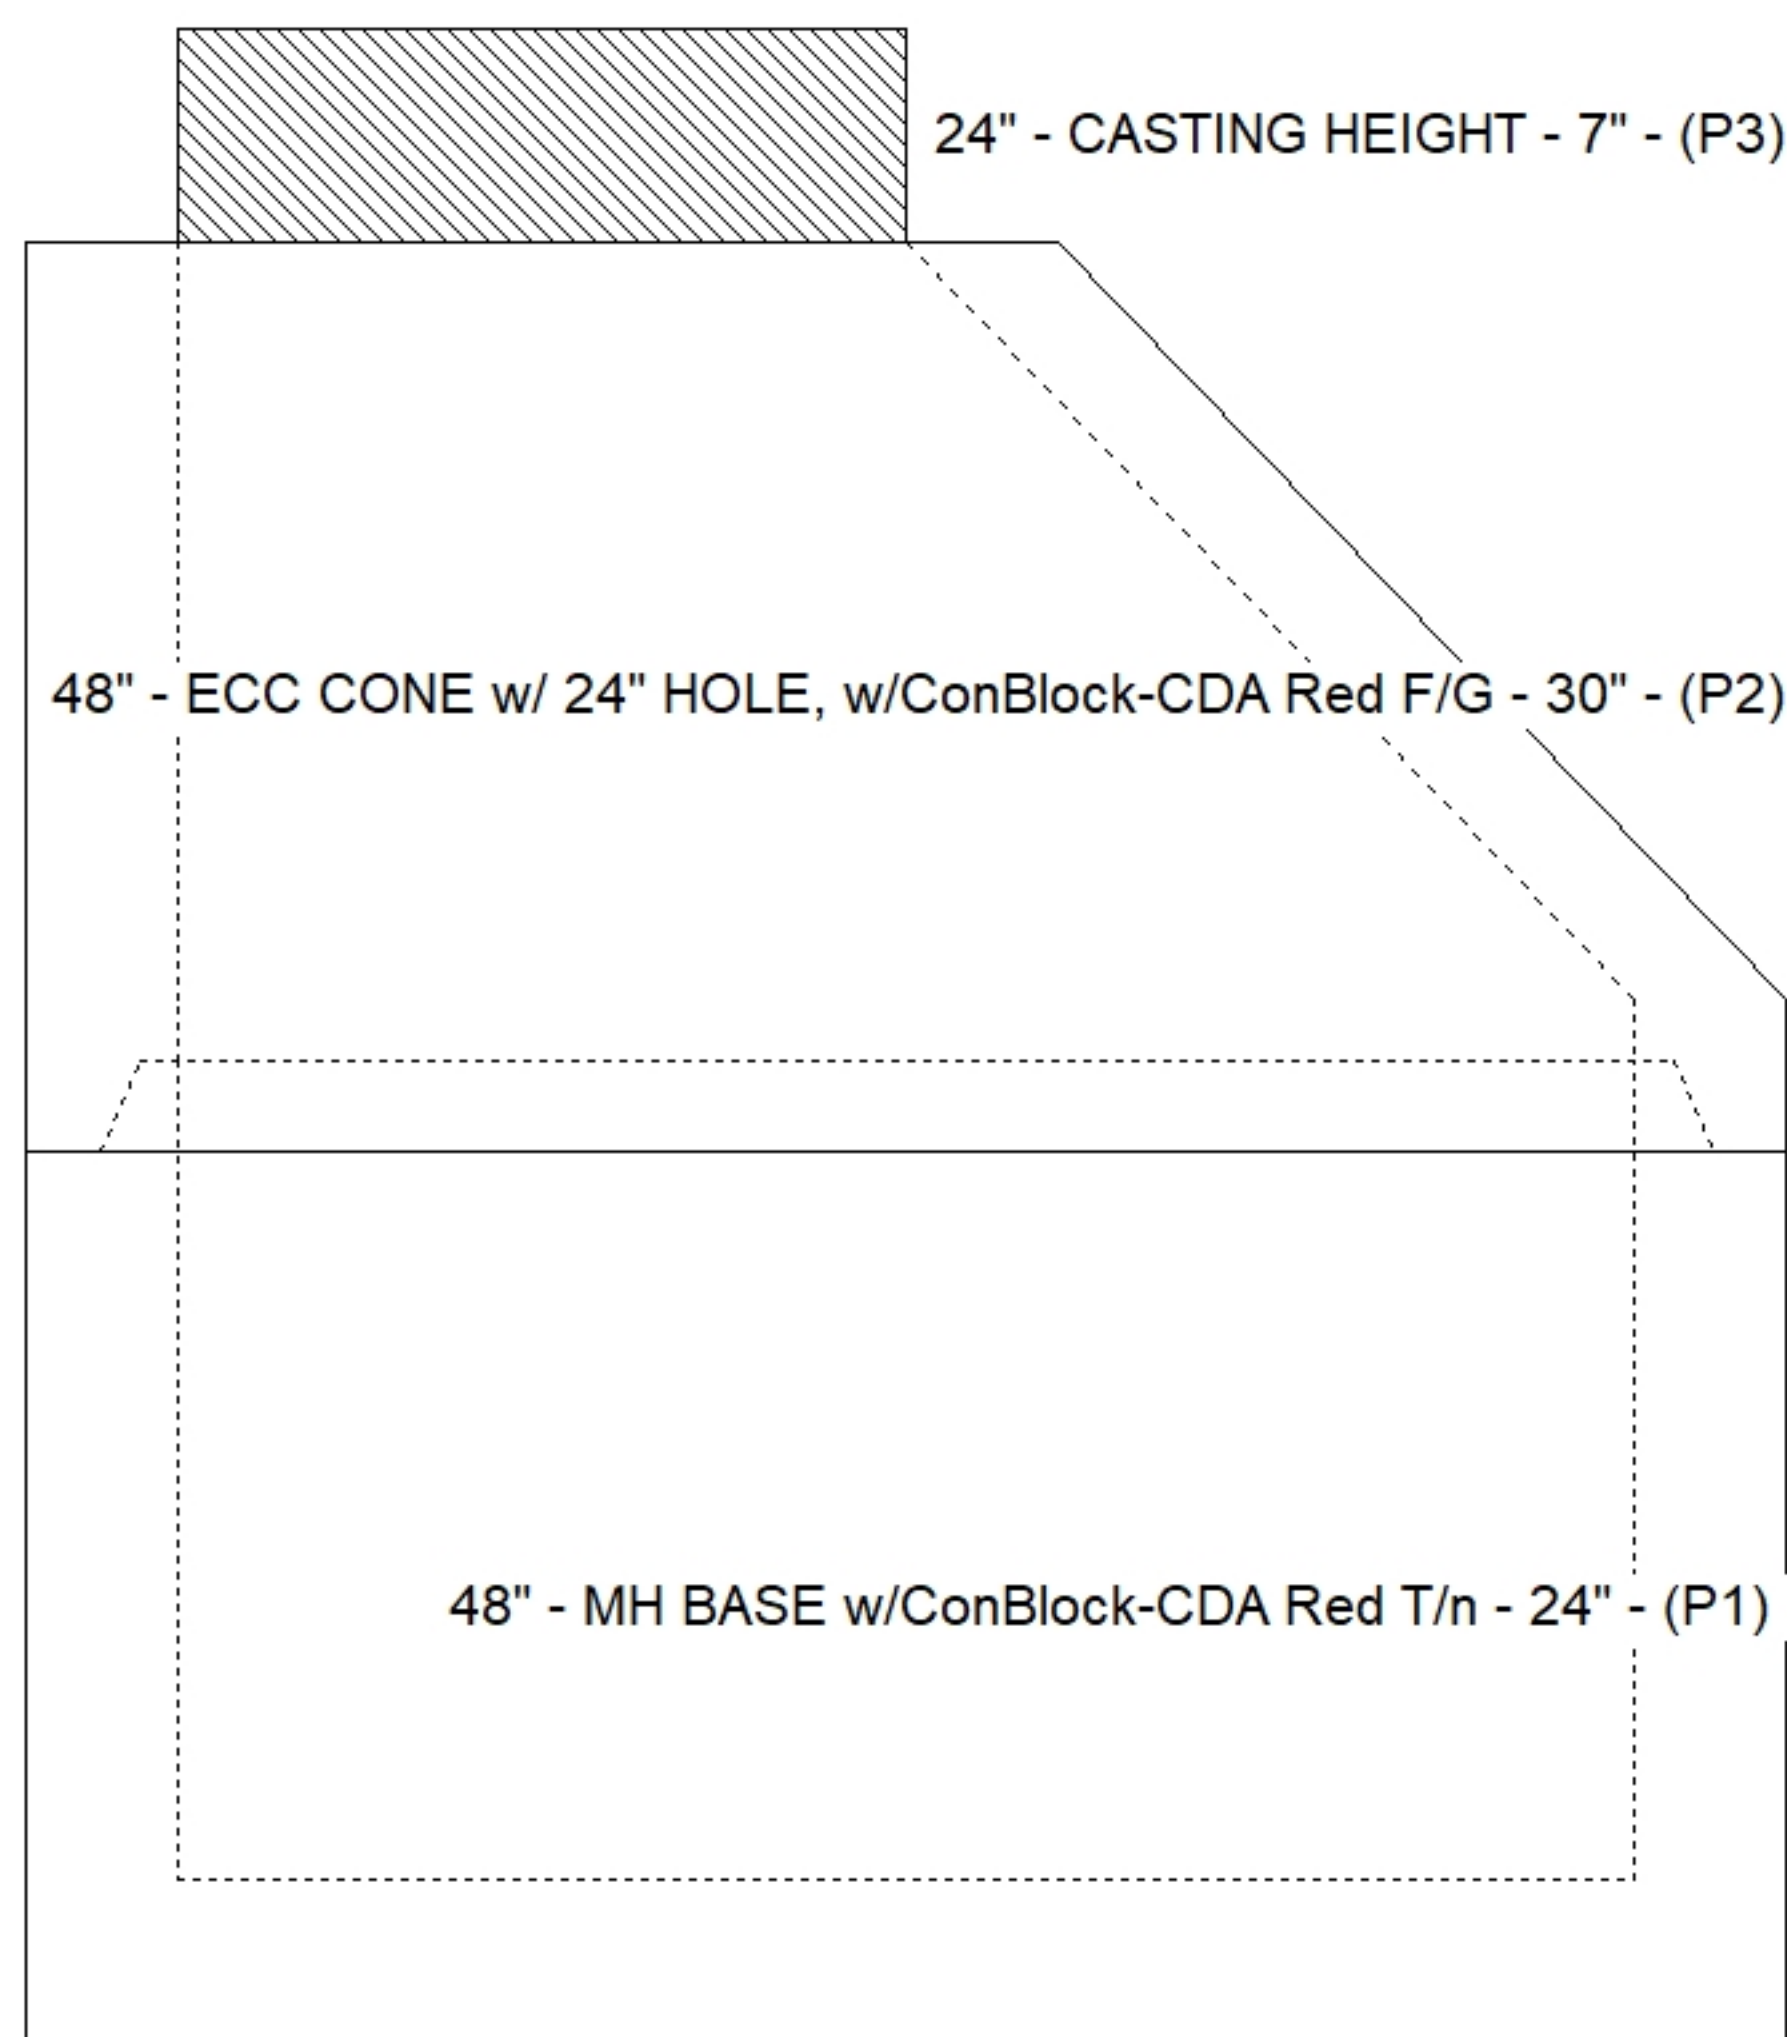

SUBMITTAL
APPROVED BY: