

Contractor: Phillips Bros. Construction, LLC

TECH: J. Horsley

Plant: 100



Size: 48"

Rim to Invert: 4'

Floor Height: 6"


Slack: 2"

- FLOOR (As .31) #5 BARS AT 12" C.C.E.W.

2) MH Step ML-10-TDS-NCR - 10"



0 lb

Structure Total: 6624 lb

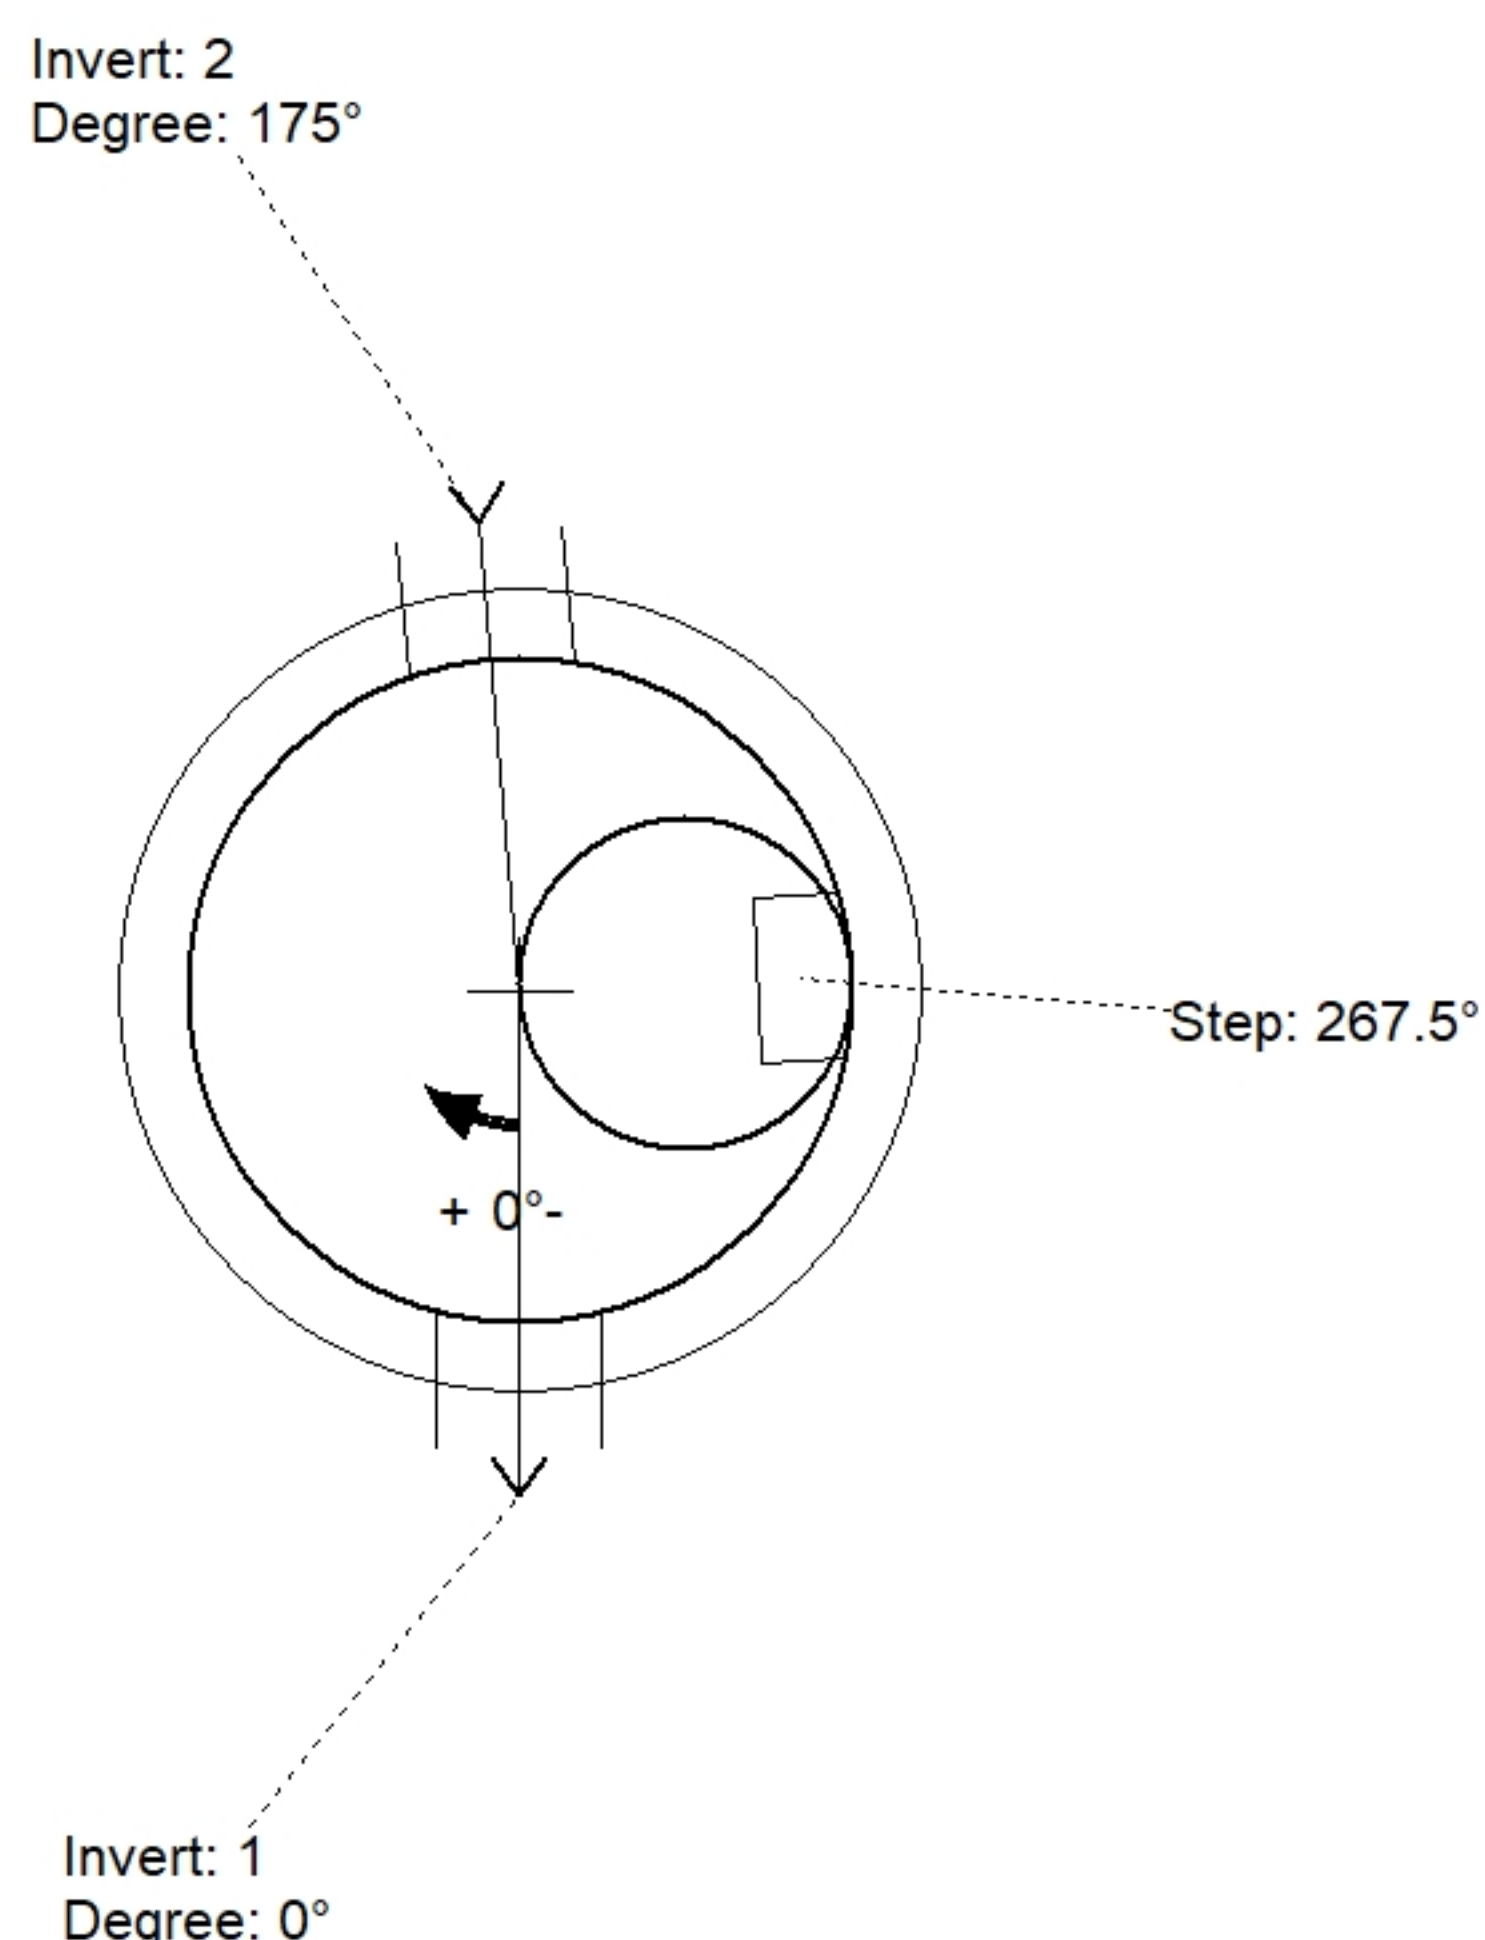

Position	Elev	Angle	Pipe	Pipe OD	Hole	Connector	Up (⌵)	Ref
Rim	732.9'							
Reducer								
Invert 1	728.9'	0°	8" PVC SDR26	8.5"	12"	PSX 12-08 NYLO	1"	P1
Invert 2	729'	175°	8" PVC SDR26	8.5"	12"	PSX 12-08 NYLO	2.25"	P1
Invert 3								
Invert 4								
Invert 5								
Invert 6								
Invert 7								
Invert 8								

Cast (Int. Dim.) - Interior Dimensions

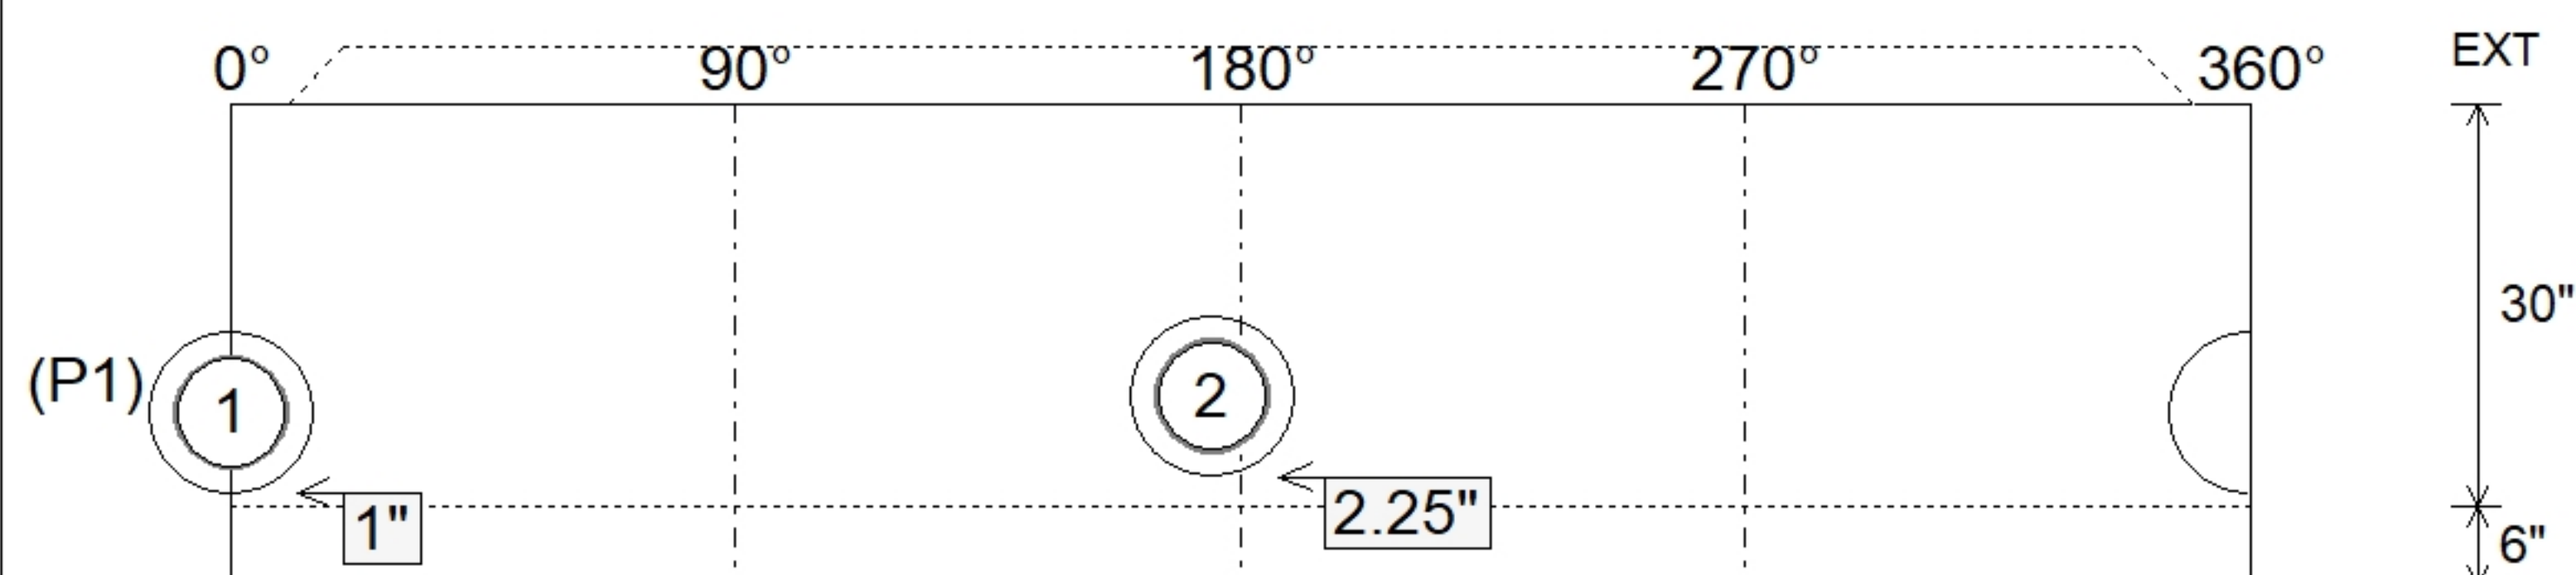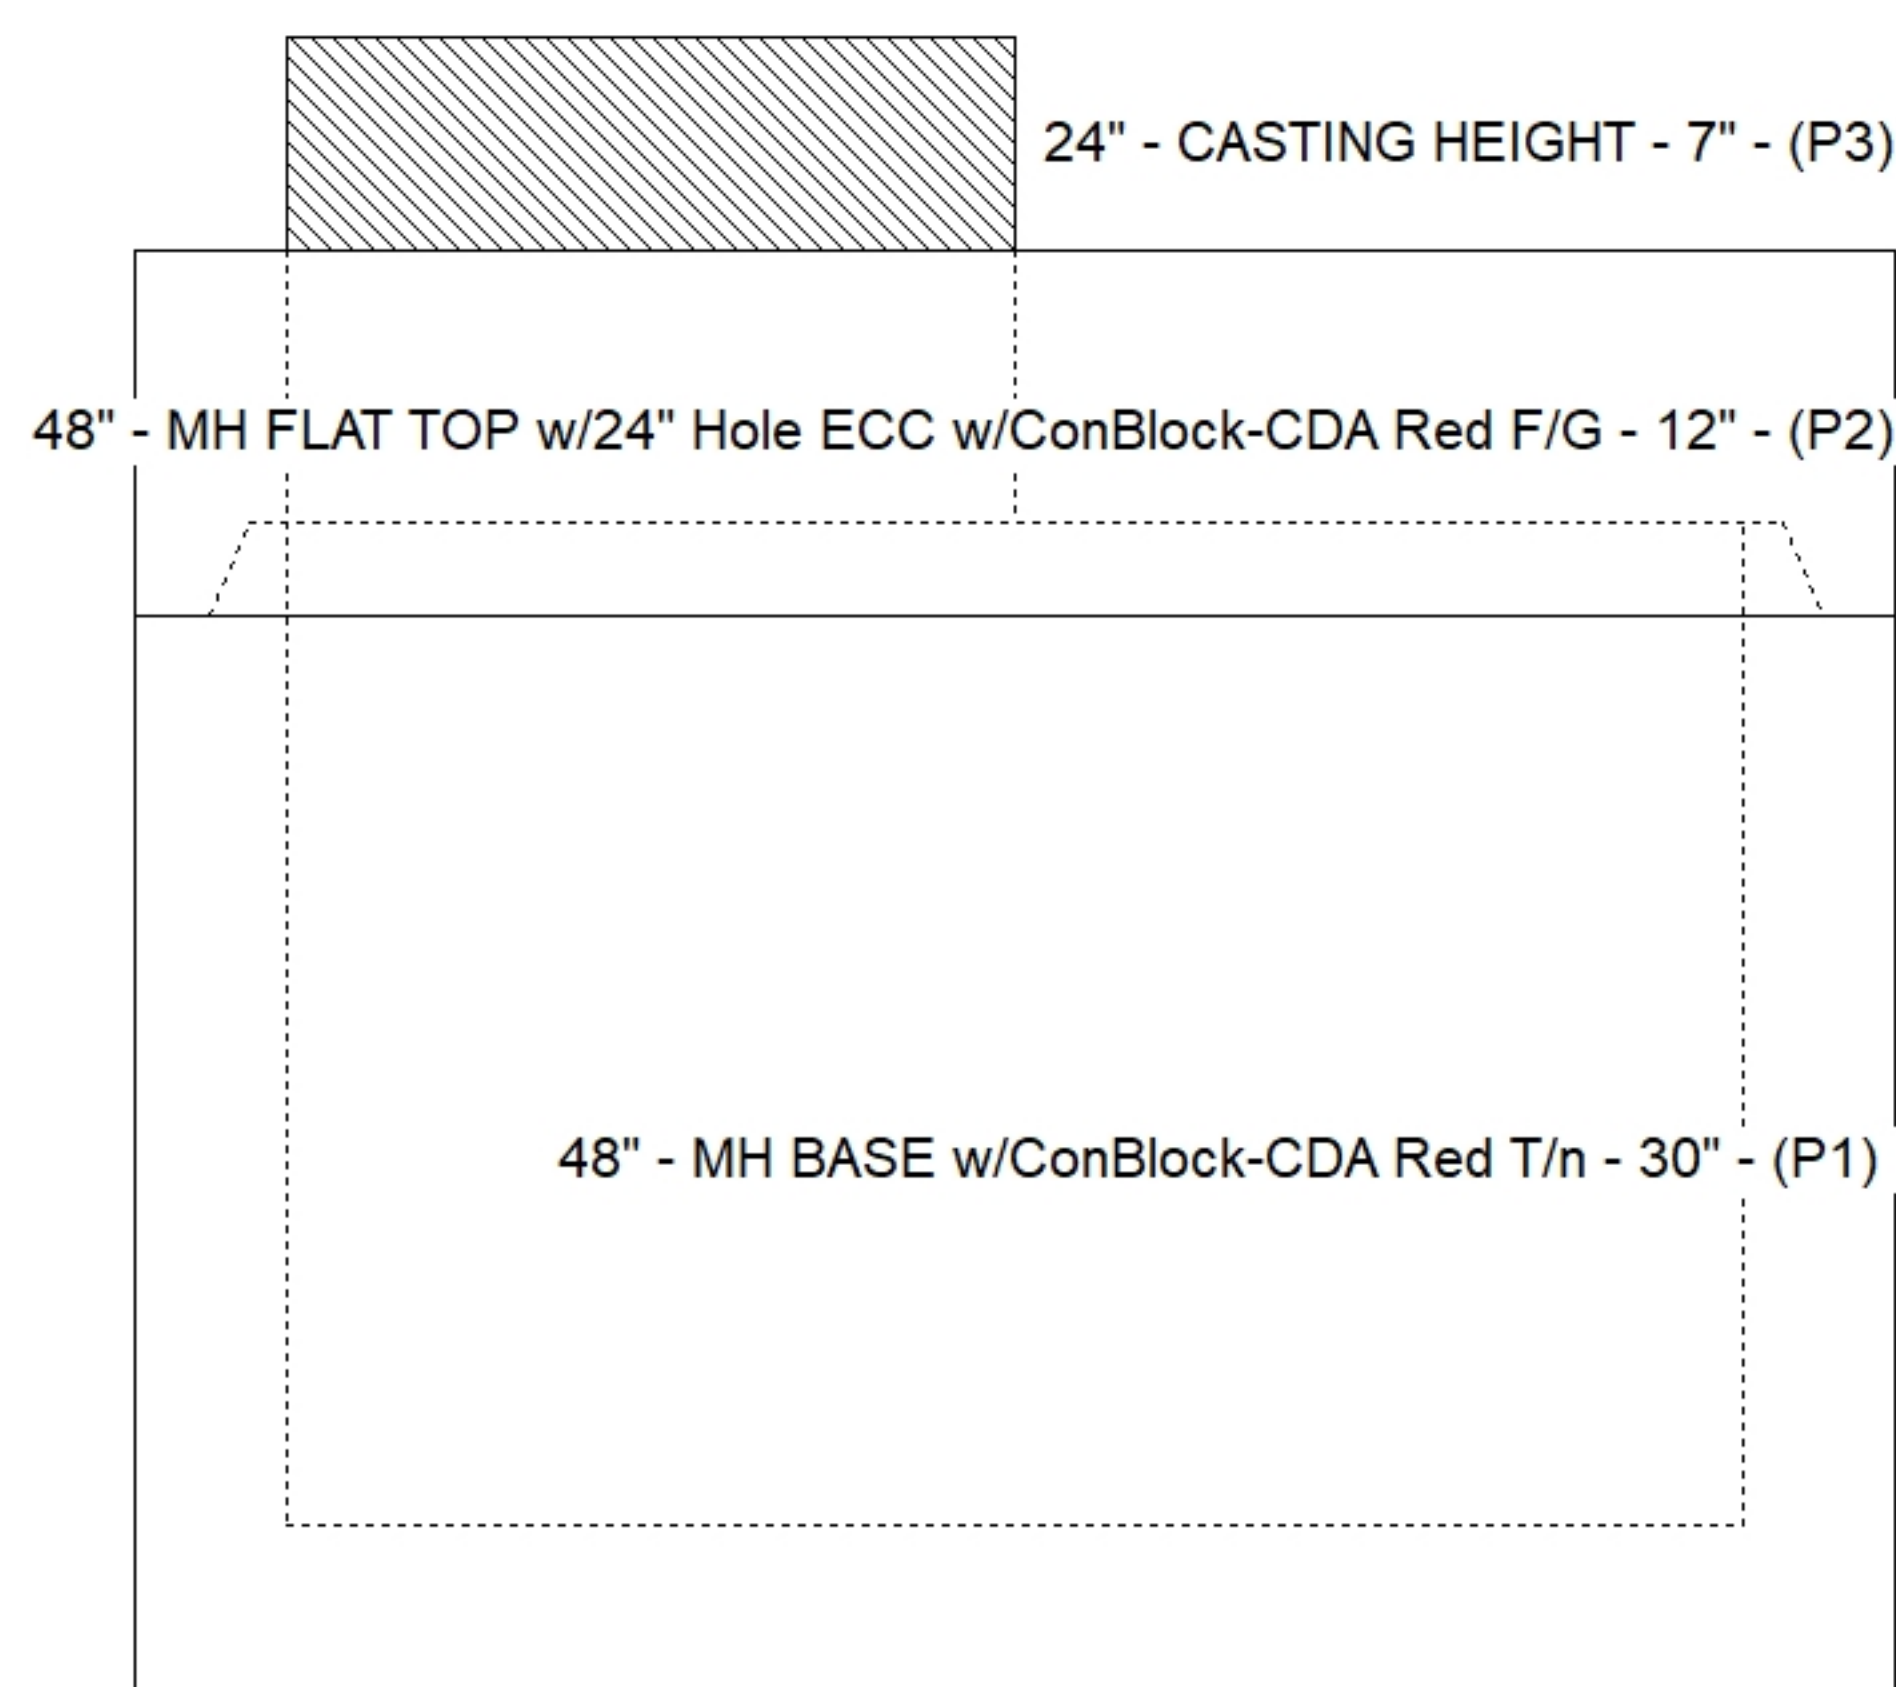

SUBMITTAL
APPROVED BY: