



Floor (Bot): 484.167'
Overall Height: 22'
Slack: 0.88"


Structure Total: 103521 lb

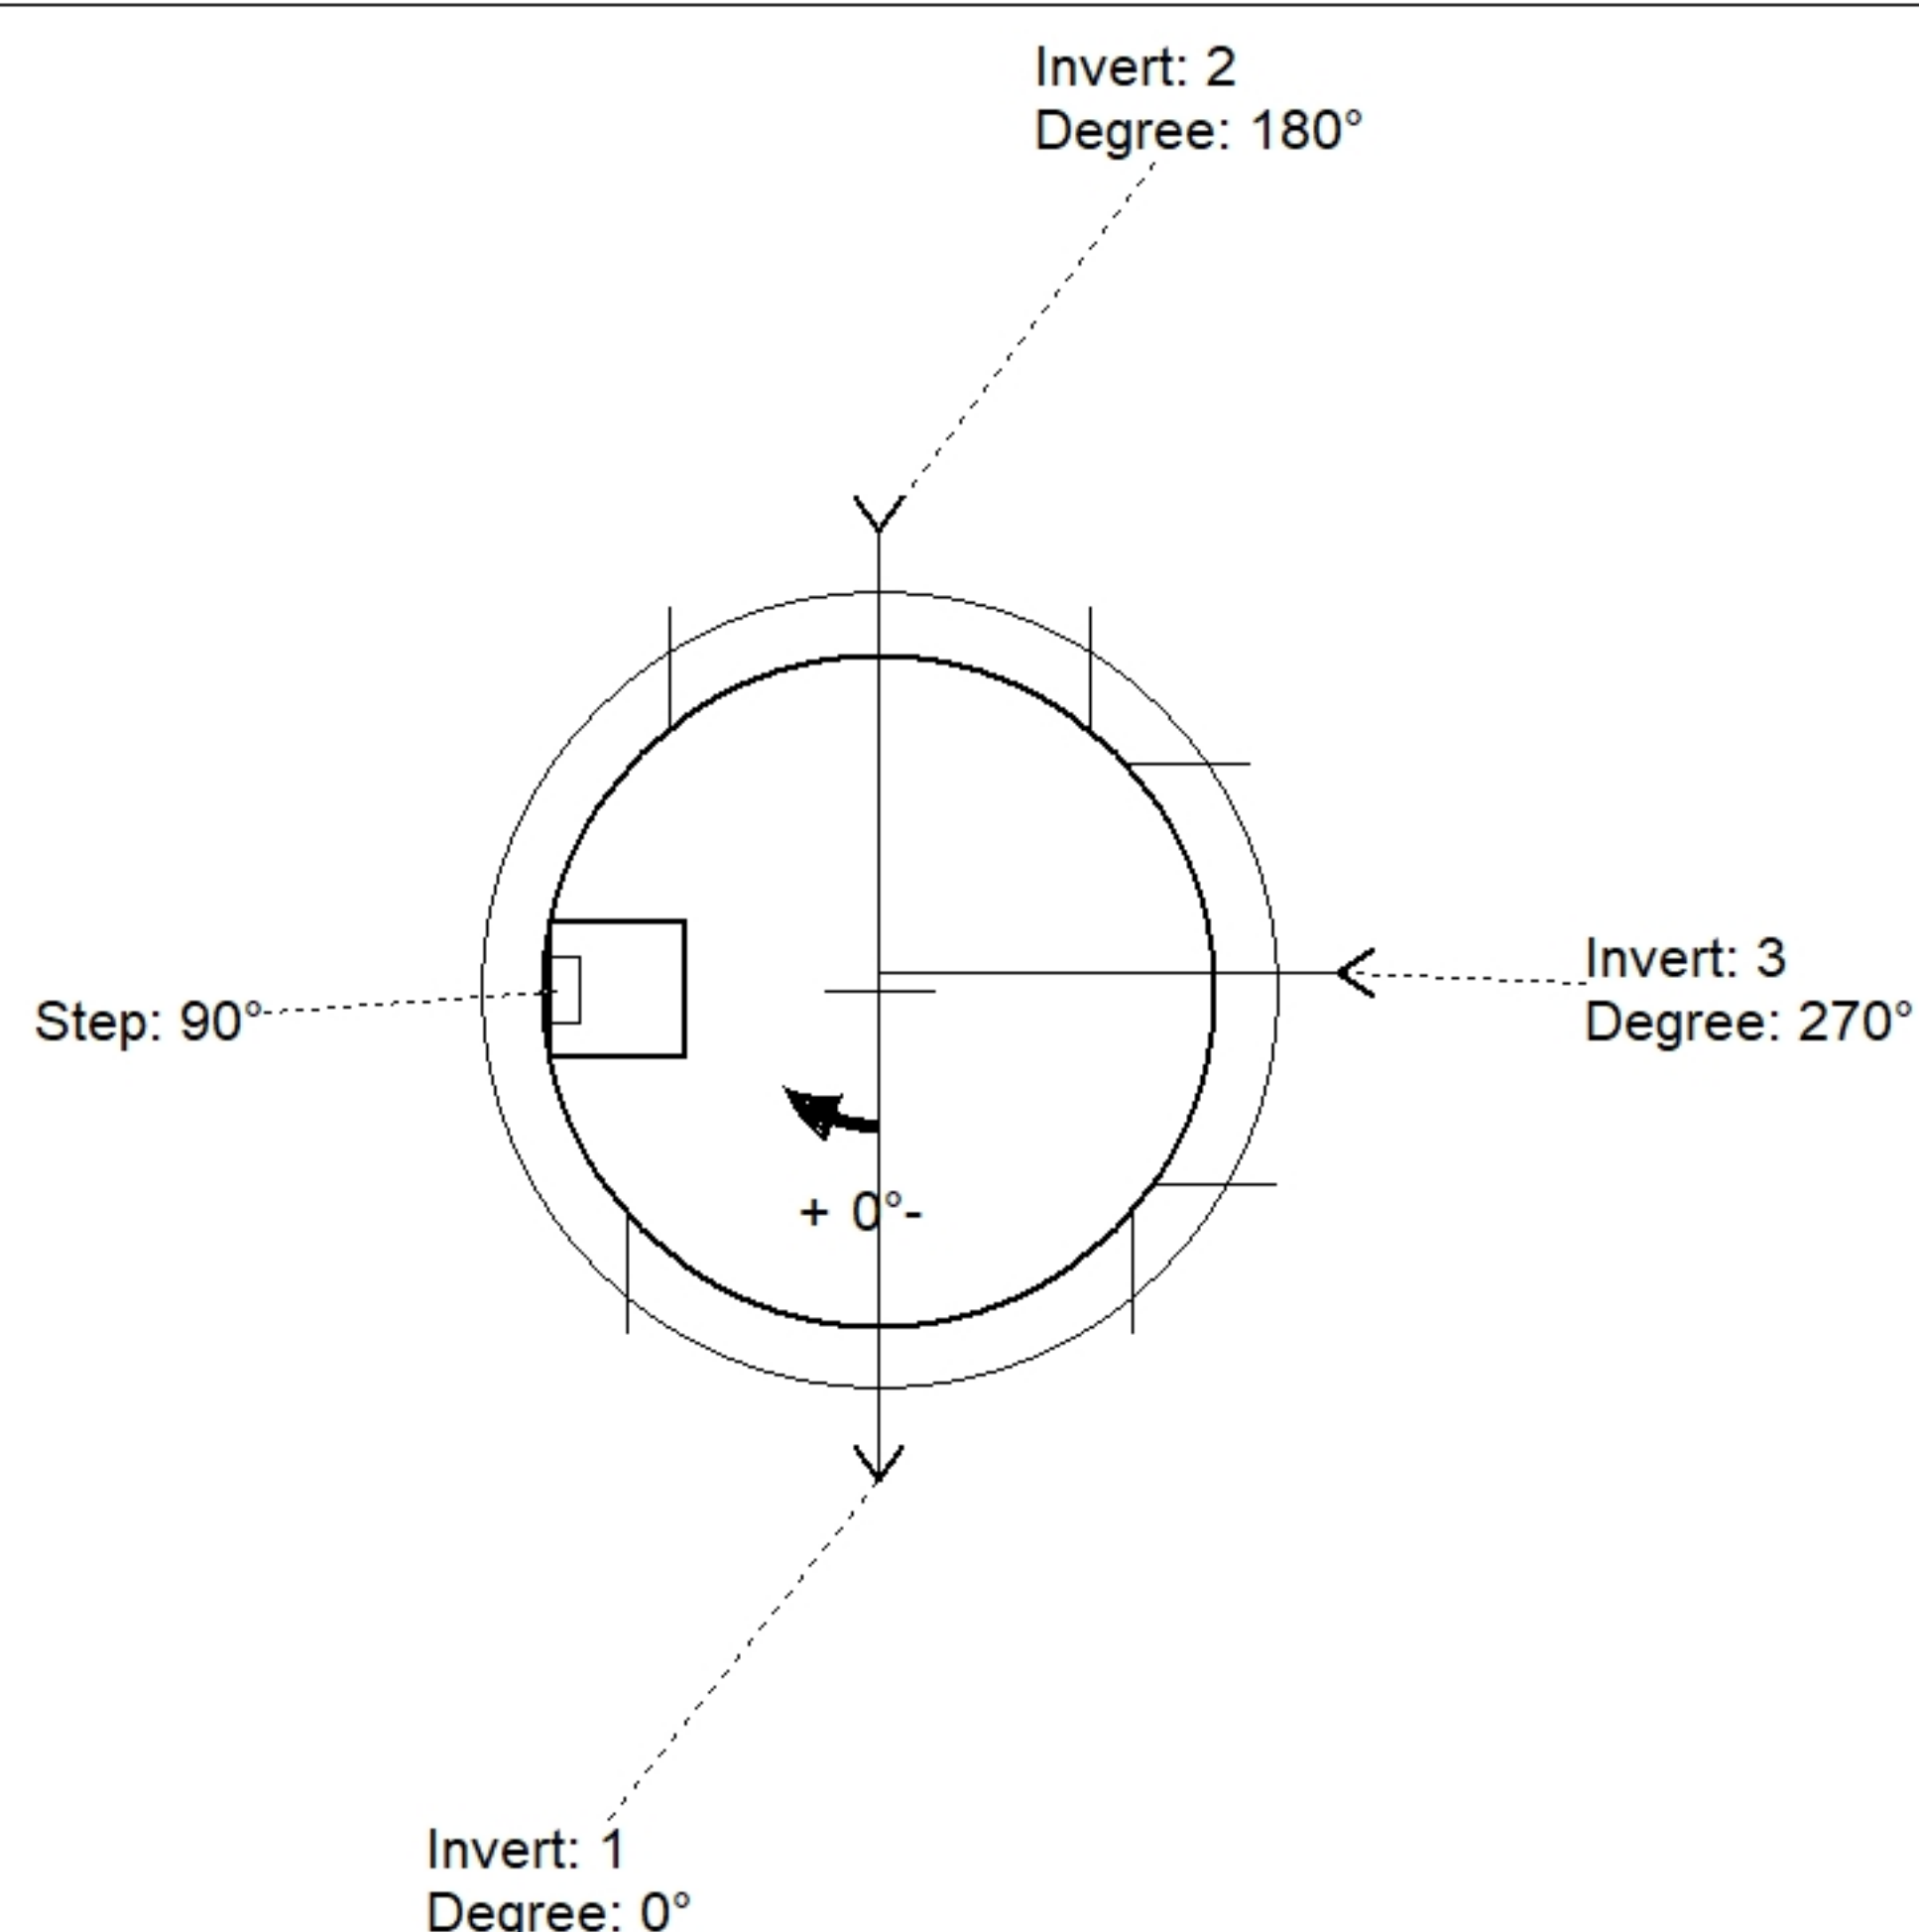

Position	Elev	Angle	Pipe	Pipe OD	Hole	Connector	Up (⌵)	Ref
Rim	506.24'							
Reducer								
Invert 1	485.75'	0°	72" RCP B WALL	86"	90"	Hole 90	0"	P1
Invert 2	485.75'	180°	60" RCP B WALL	72"	75"	Hole 75	1"	P1
Invert 3	485.75'	270°	60" RCP B WALL	72"	75"	Hole 75	1"	P1
Invert 4								
Invert 5								
Invert 6								
Invert 7								
Invert 8								

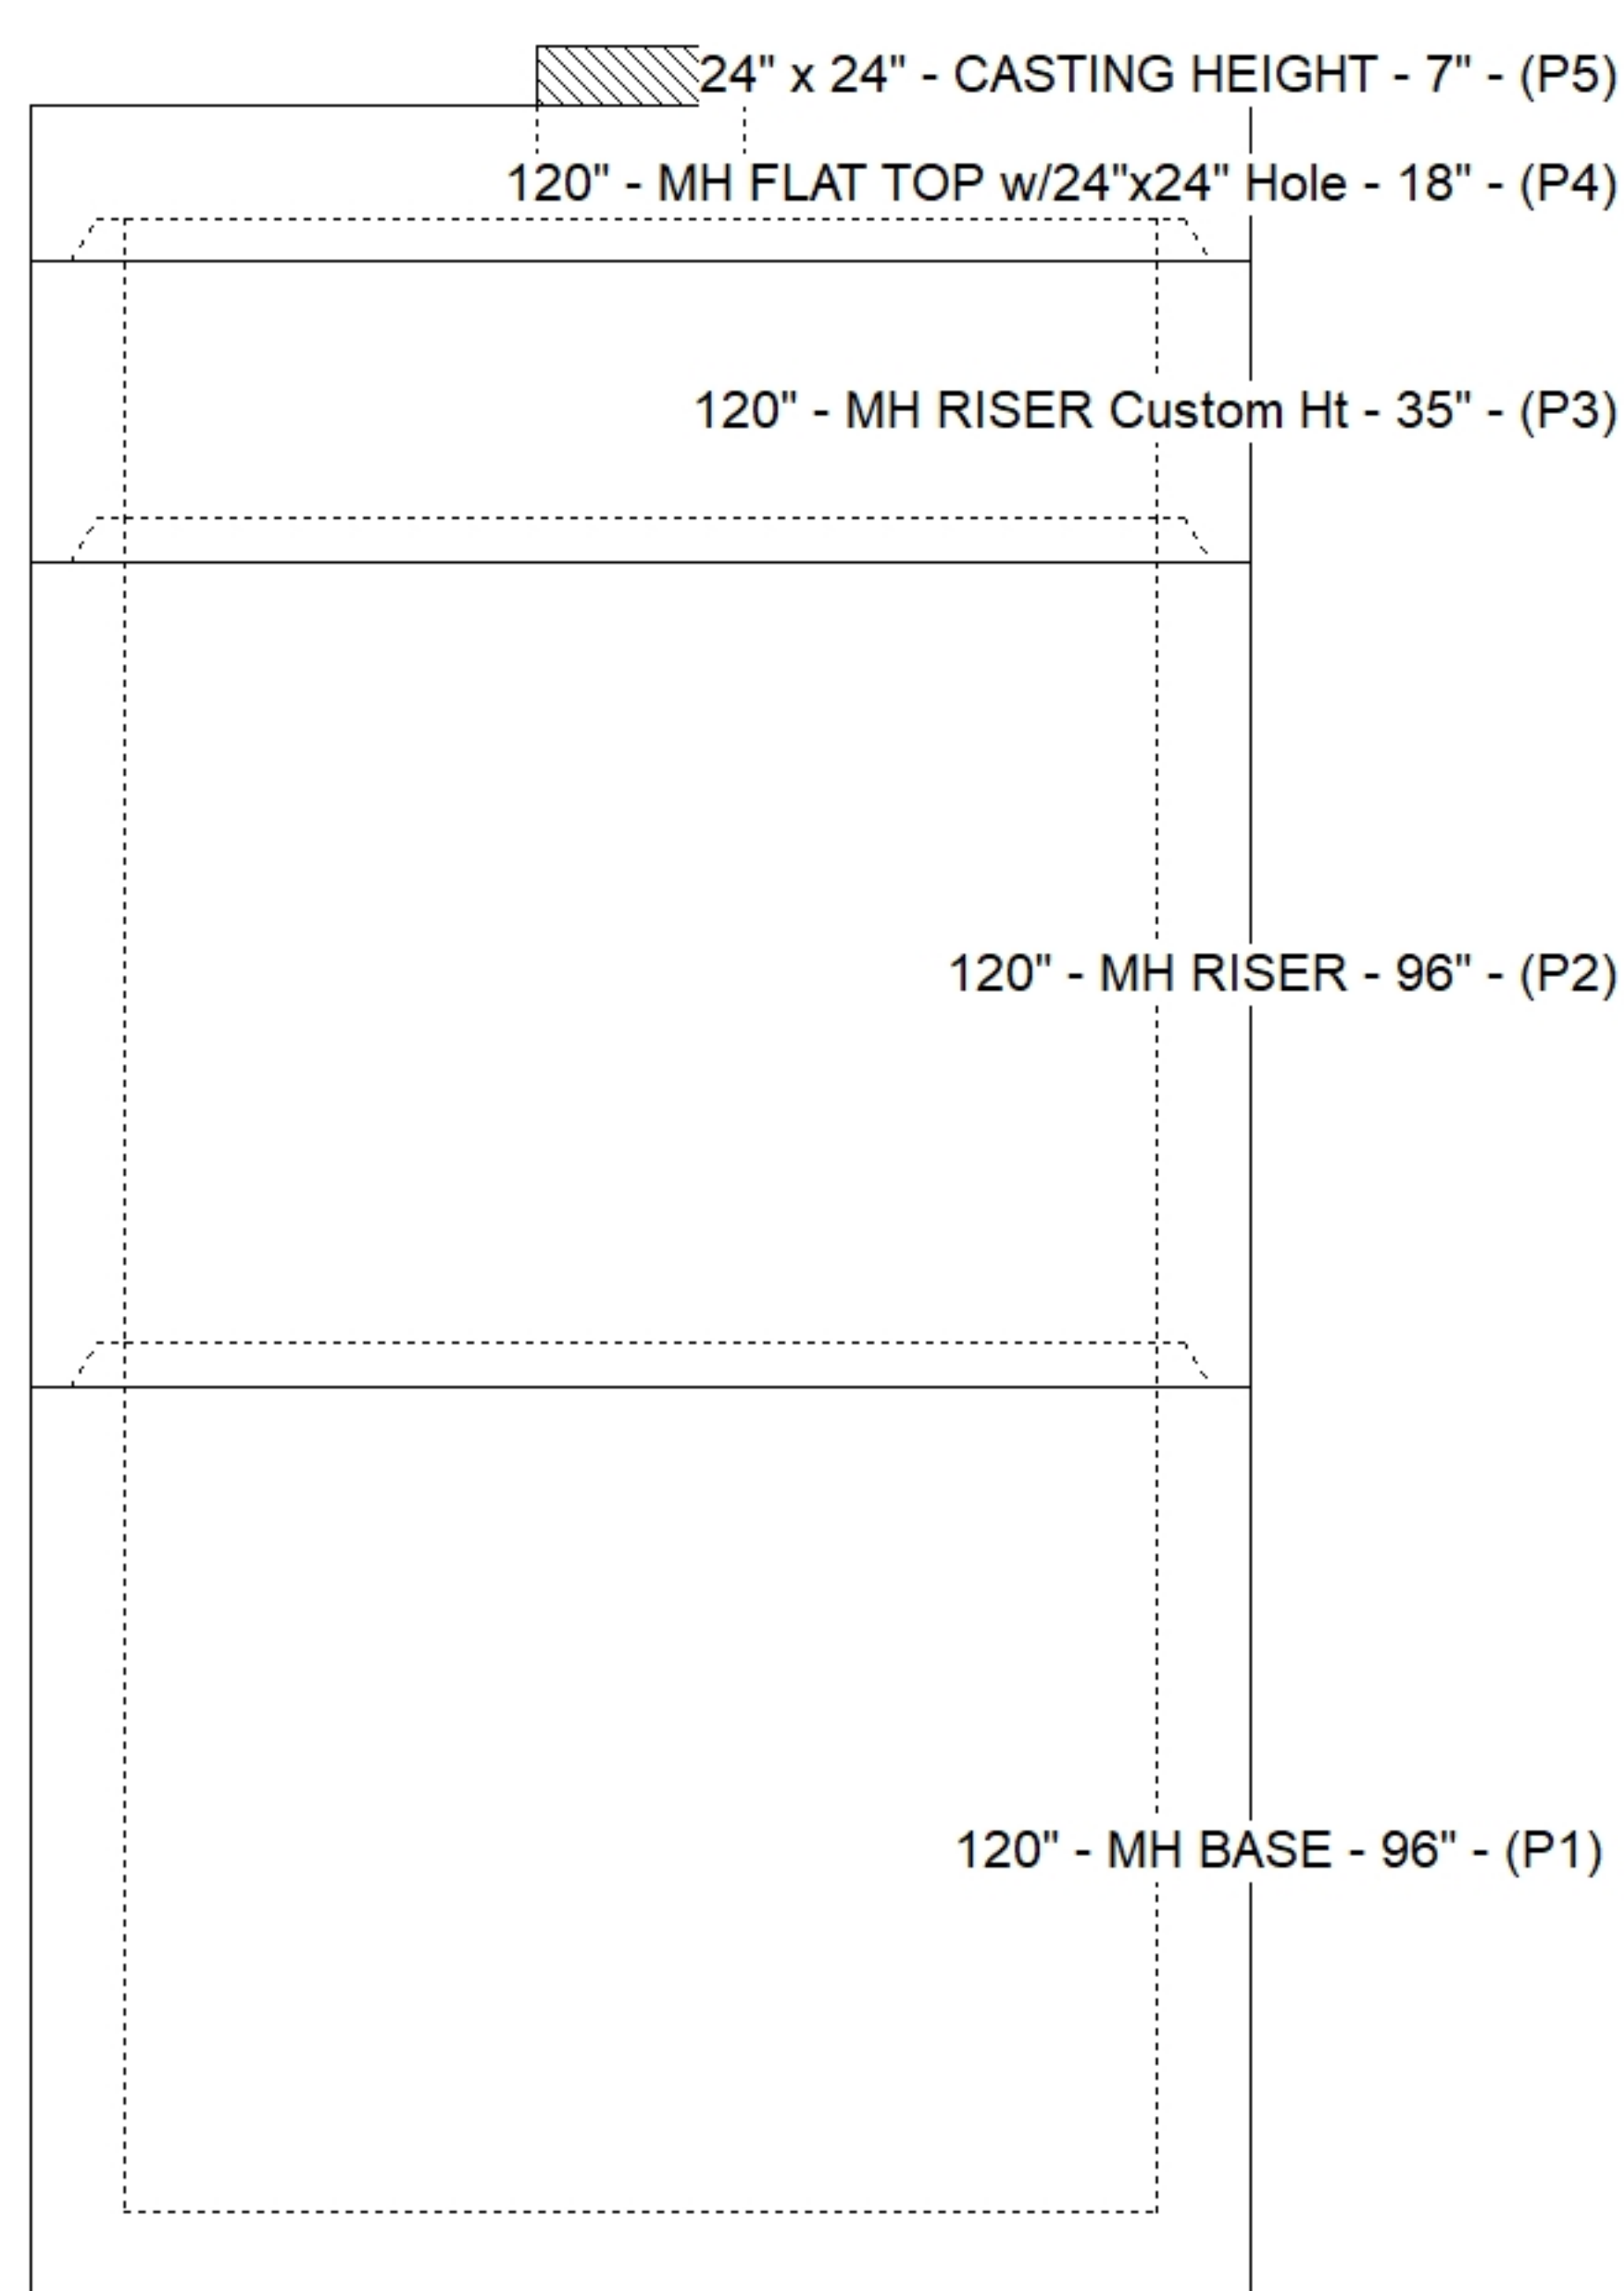

Default - Interior Dimensions

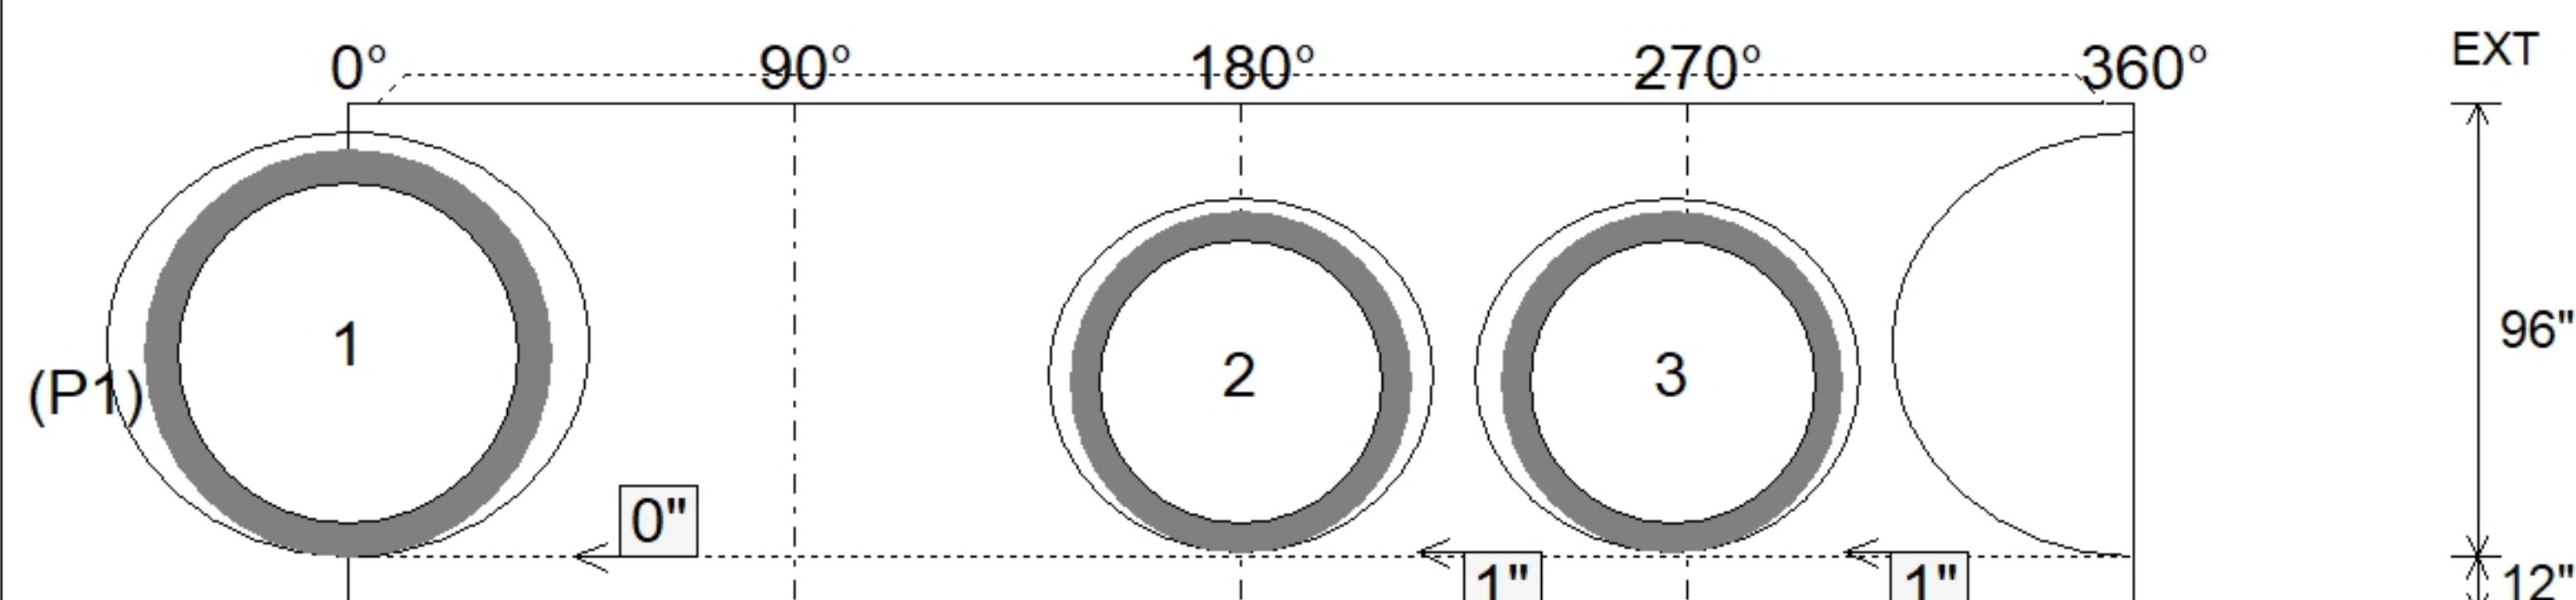

SUBMITTAL
APPROVED BY: