

Contractor: Mechanical Consultants Inc

TECH: Jared - F

Plant: 100



Size: 48"

Rim to Invert: 5.43'

Floor Height: 6"


Slack: 0.16"

- FLOOR (As .31) #5 BARS AT 12" C.C.E.W.

5) MH Step ML-10-TDS-NCR - 10"


0 lb

Structure Total: 6860 lb

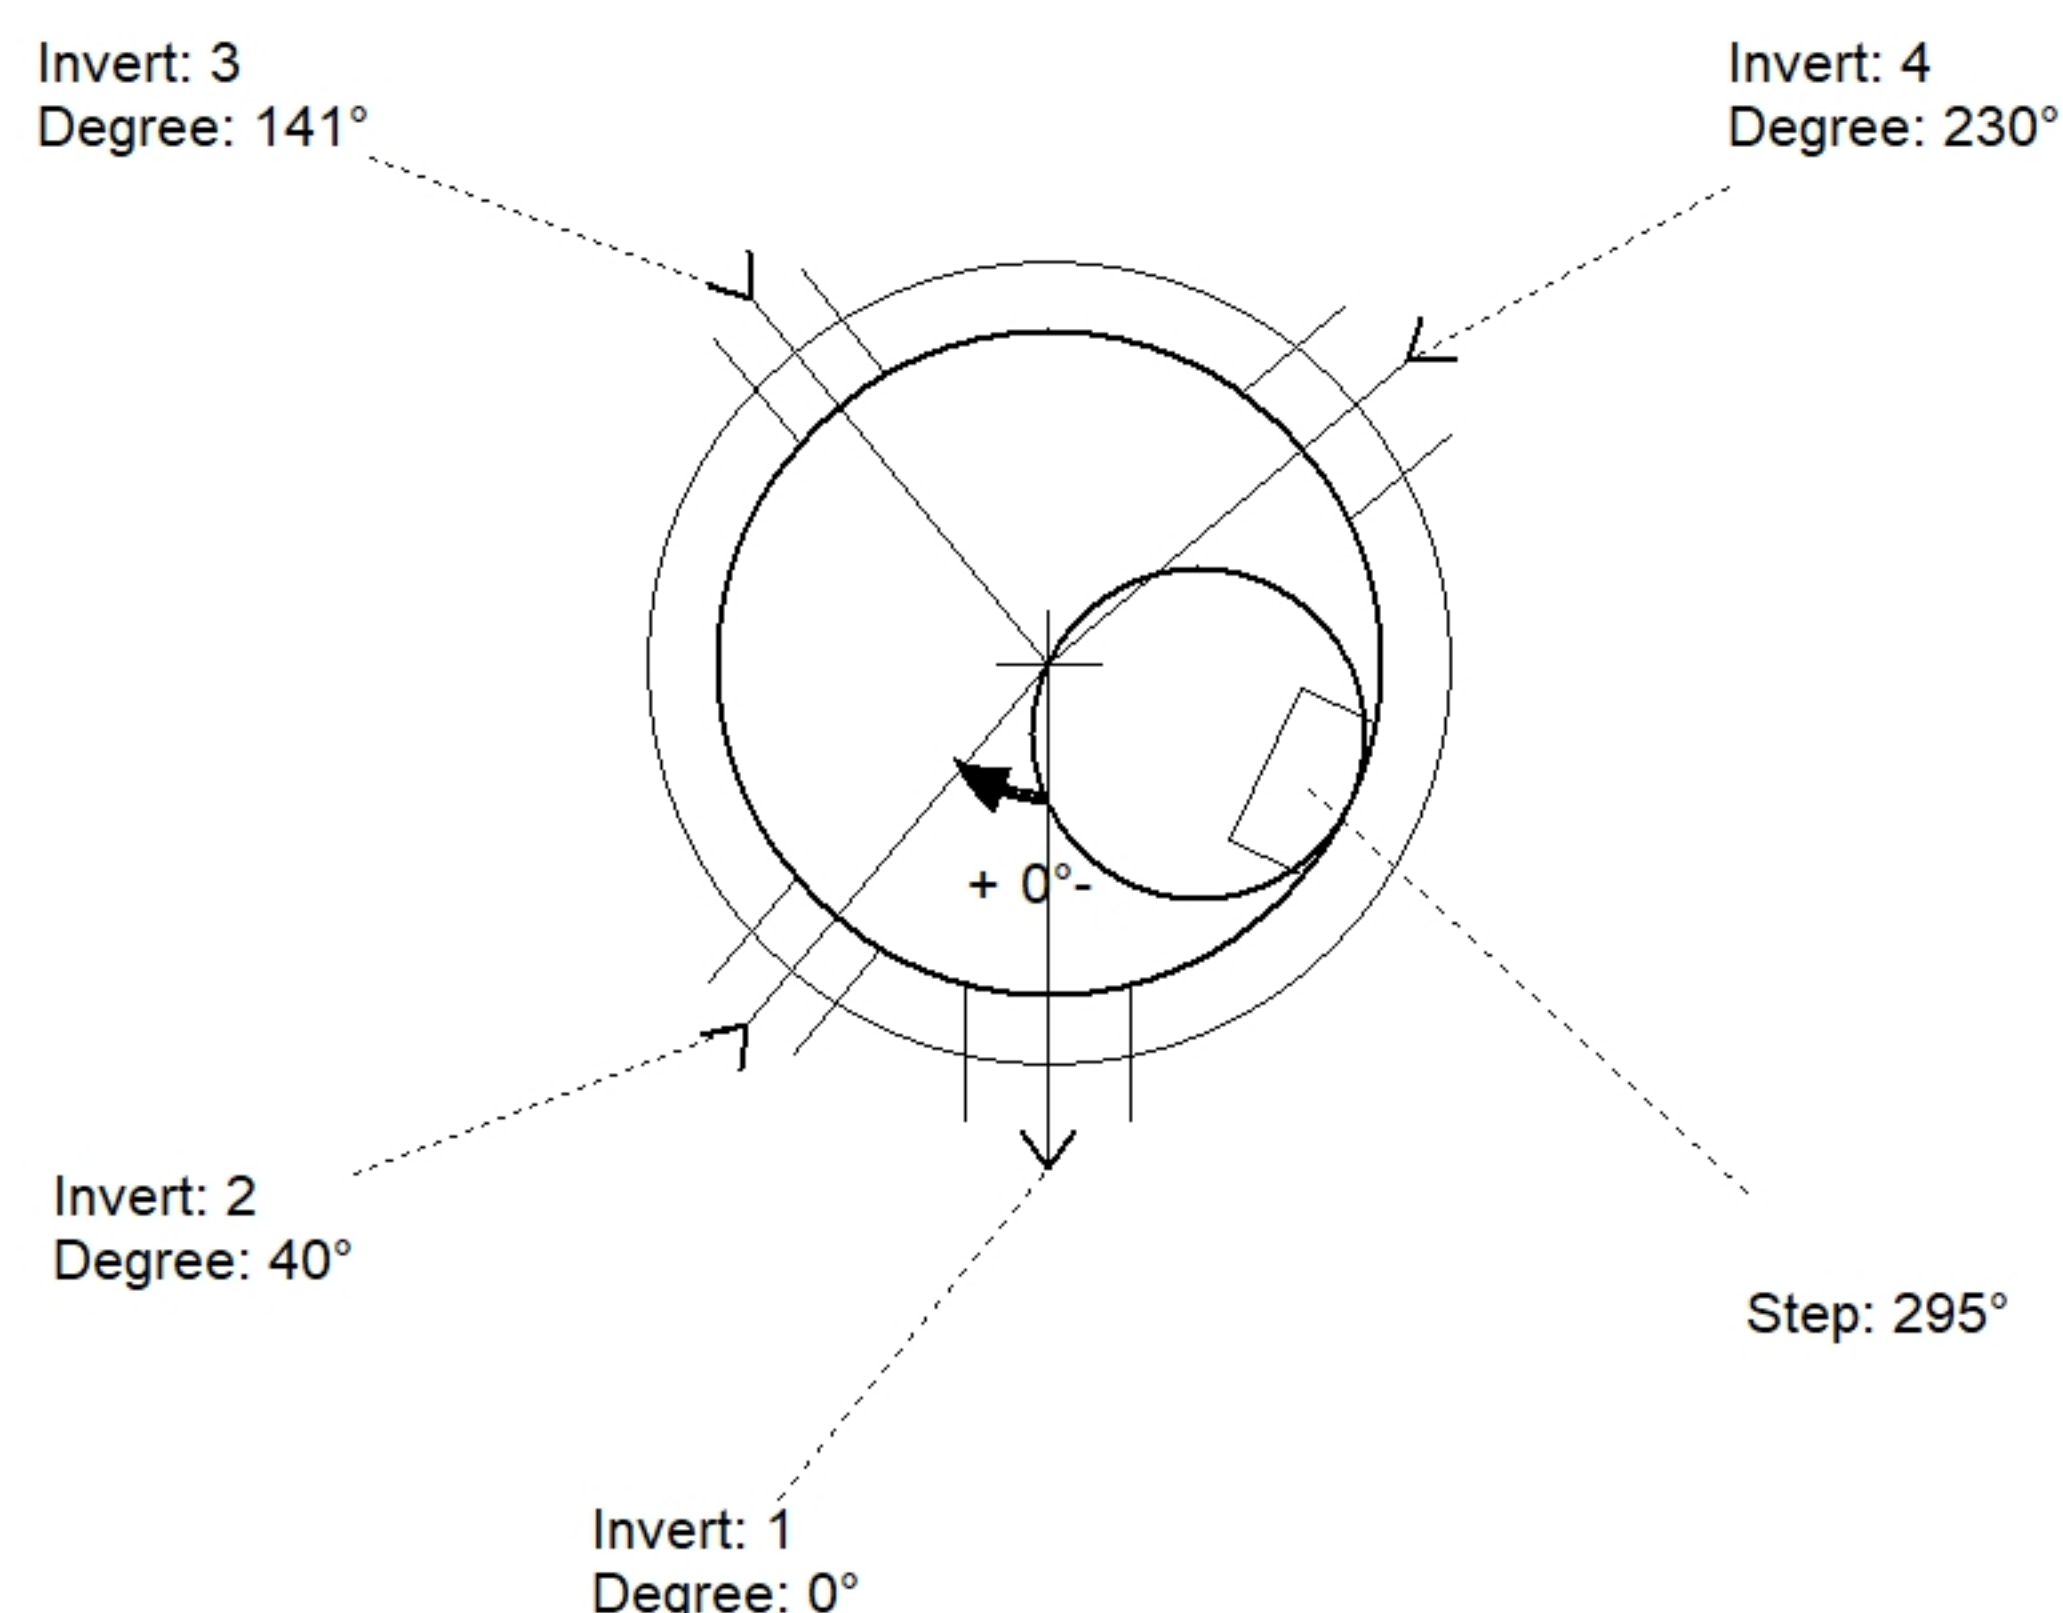

Position	Elev	Angle	Pipe	Pipe OD	Hole	Connector	Up (")	Ref
Rim	412'							
Reducer								
Invert 1	406.57'	0°	8" PVC SDR35	8.5"	12"	PSX 12-08 NYLO	0"	P1
Invert 2	406.67'	40°	4" PVC SCH40	4.5"	8"	PSX 8QRS-S NYLO	1.199"	P1
Invert 3	406.67'	141°	4" PVC SCH40	4.5"	8"	PSX 8QRS-S NYLO	1.199"	P1
Invert 4	406.67'	230°	8" PVC SDR35	8.5"	12"	PSX 12-08 NYLO	1.2"	P1
Invert 5								
Invert 6								
Invert 7								
Invert 8								

Default - Interior Dimensions

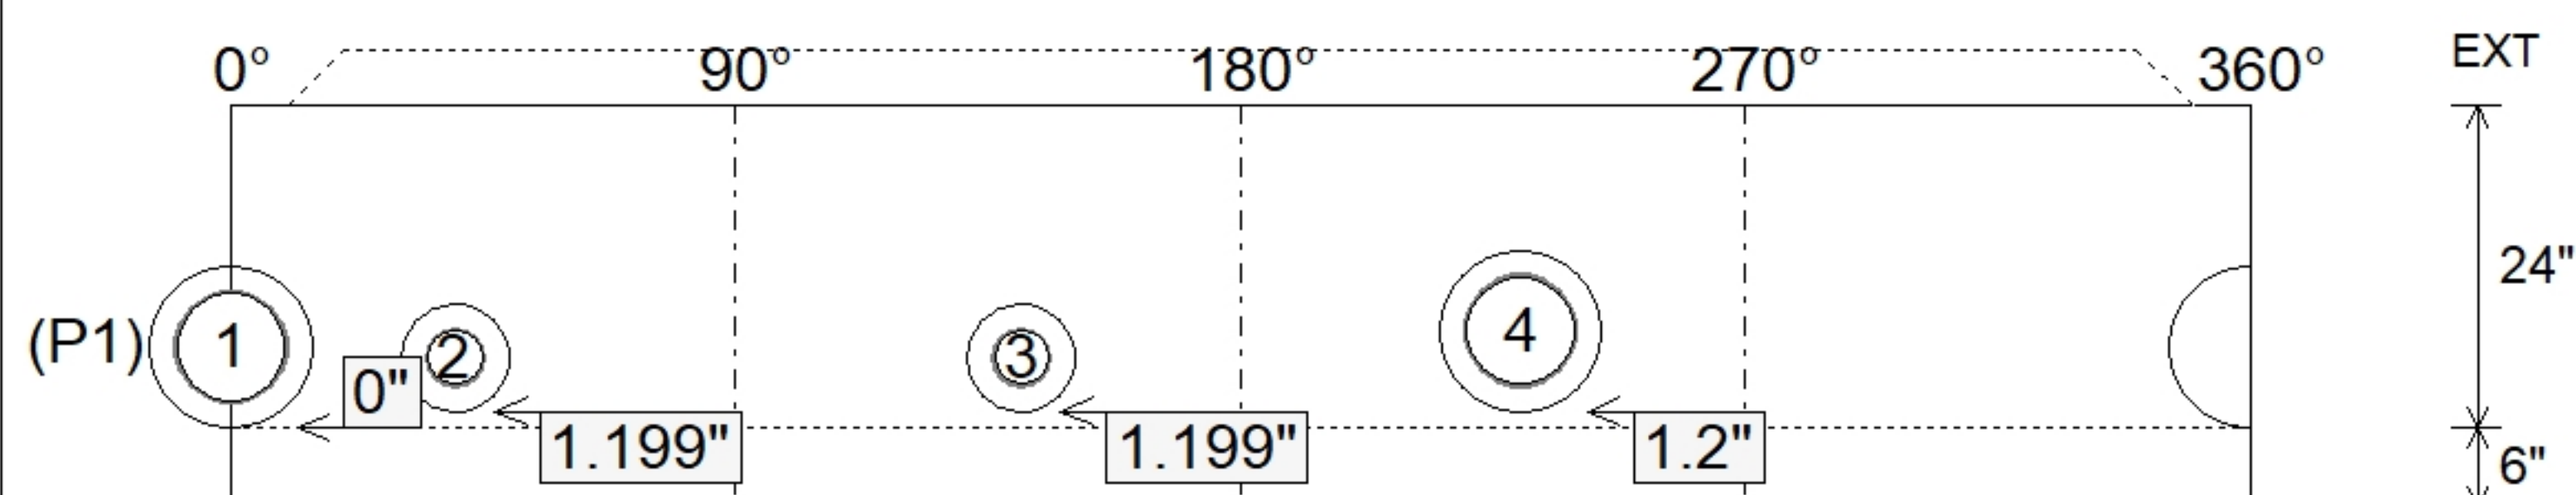

24" - CASTING HEIGHT - 7" - (P3)

48" - ECC CONE w/ 24" HOLE, w/ConBlock-CDA Red - 36" - (P2)

48" - MH BASE w/ConBlock-CDA Red - 24" - (P1)

Submittal Drawing
7/27/2026 10:04:31 AM

SUBMITTAL
APPROVED BY: