

Contractor: Mechanical Consultants Inc

TECH: Jared - F

Plant: 100



Size: 48"

Rim to Invert: 6.79'

Floor Height: 6"


Slack: 0.48"

- FLOOR (As .31) #5 BARS AT 12" C.C.E.W.

6) MH Step ML-10-TDS-NCR - 10"



0 lb

Structure Total: 8429 lb

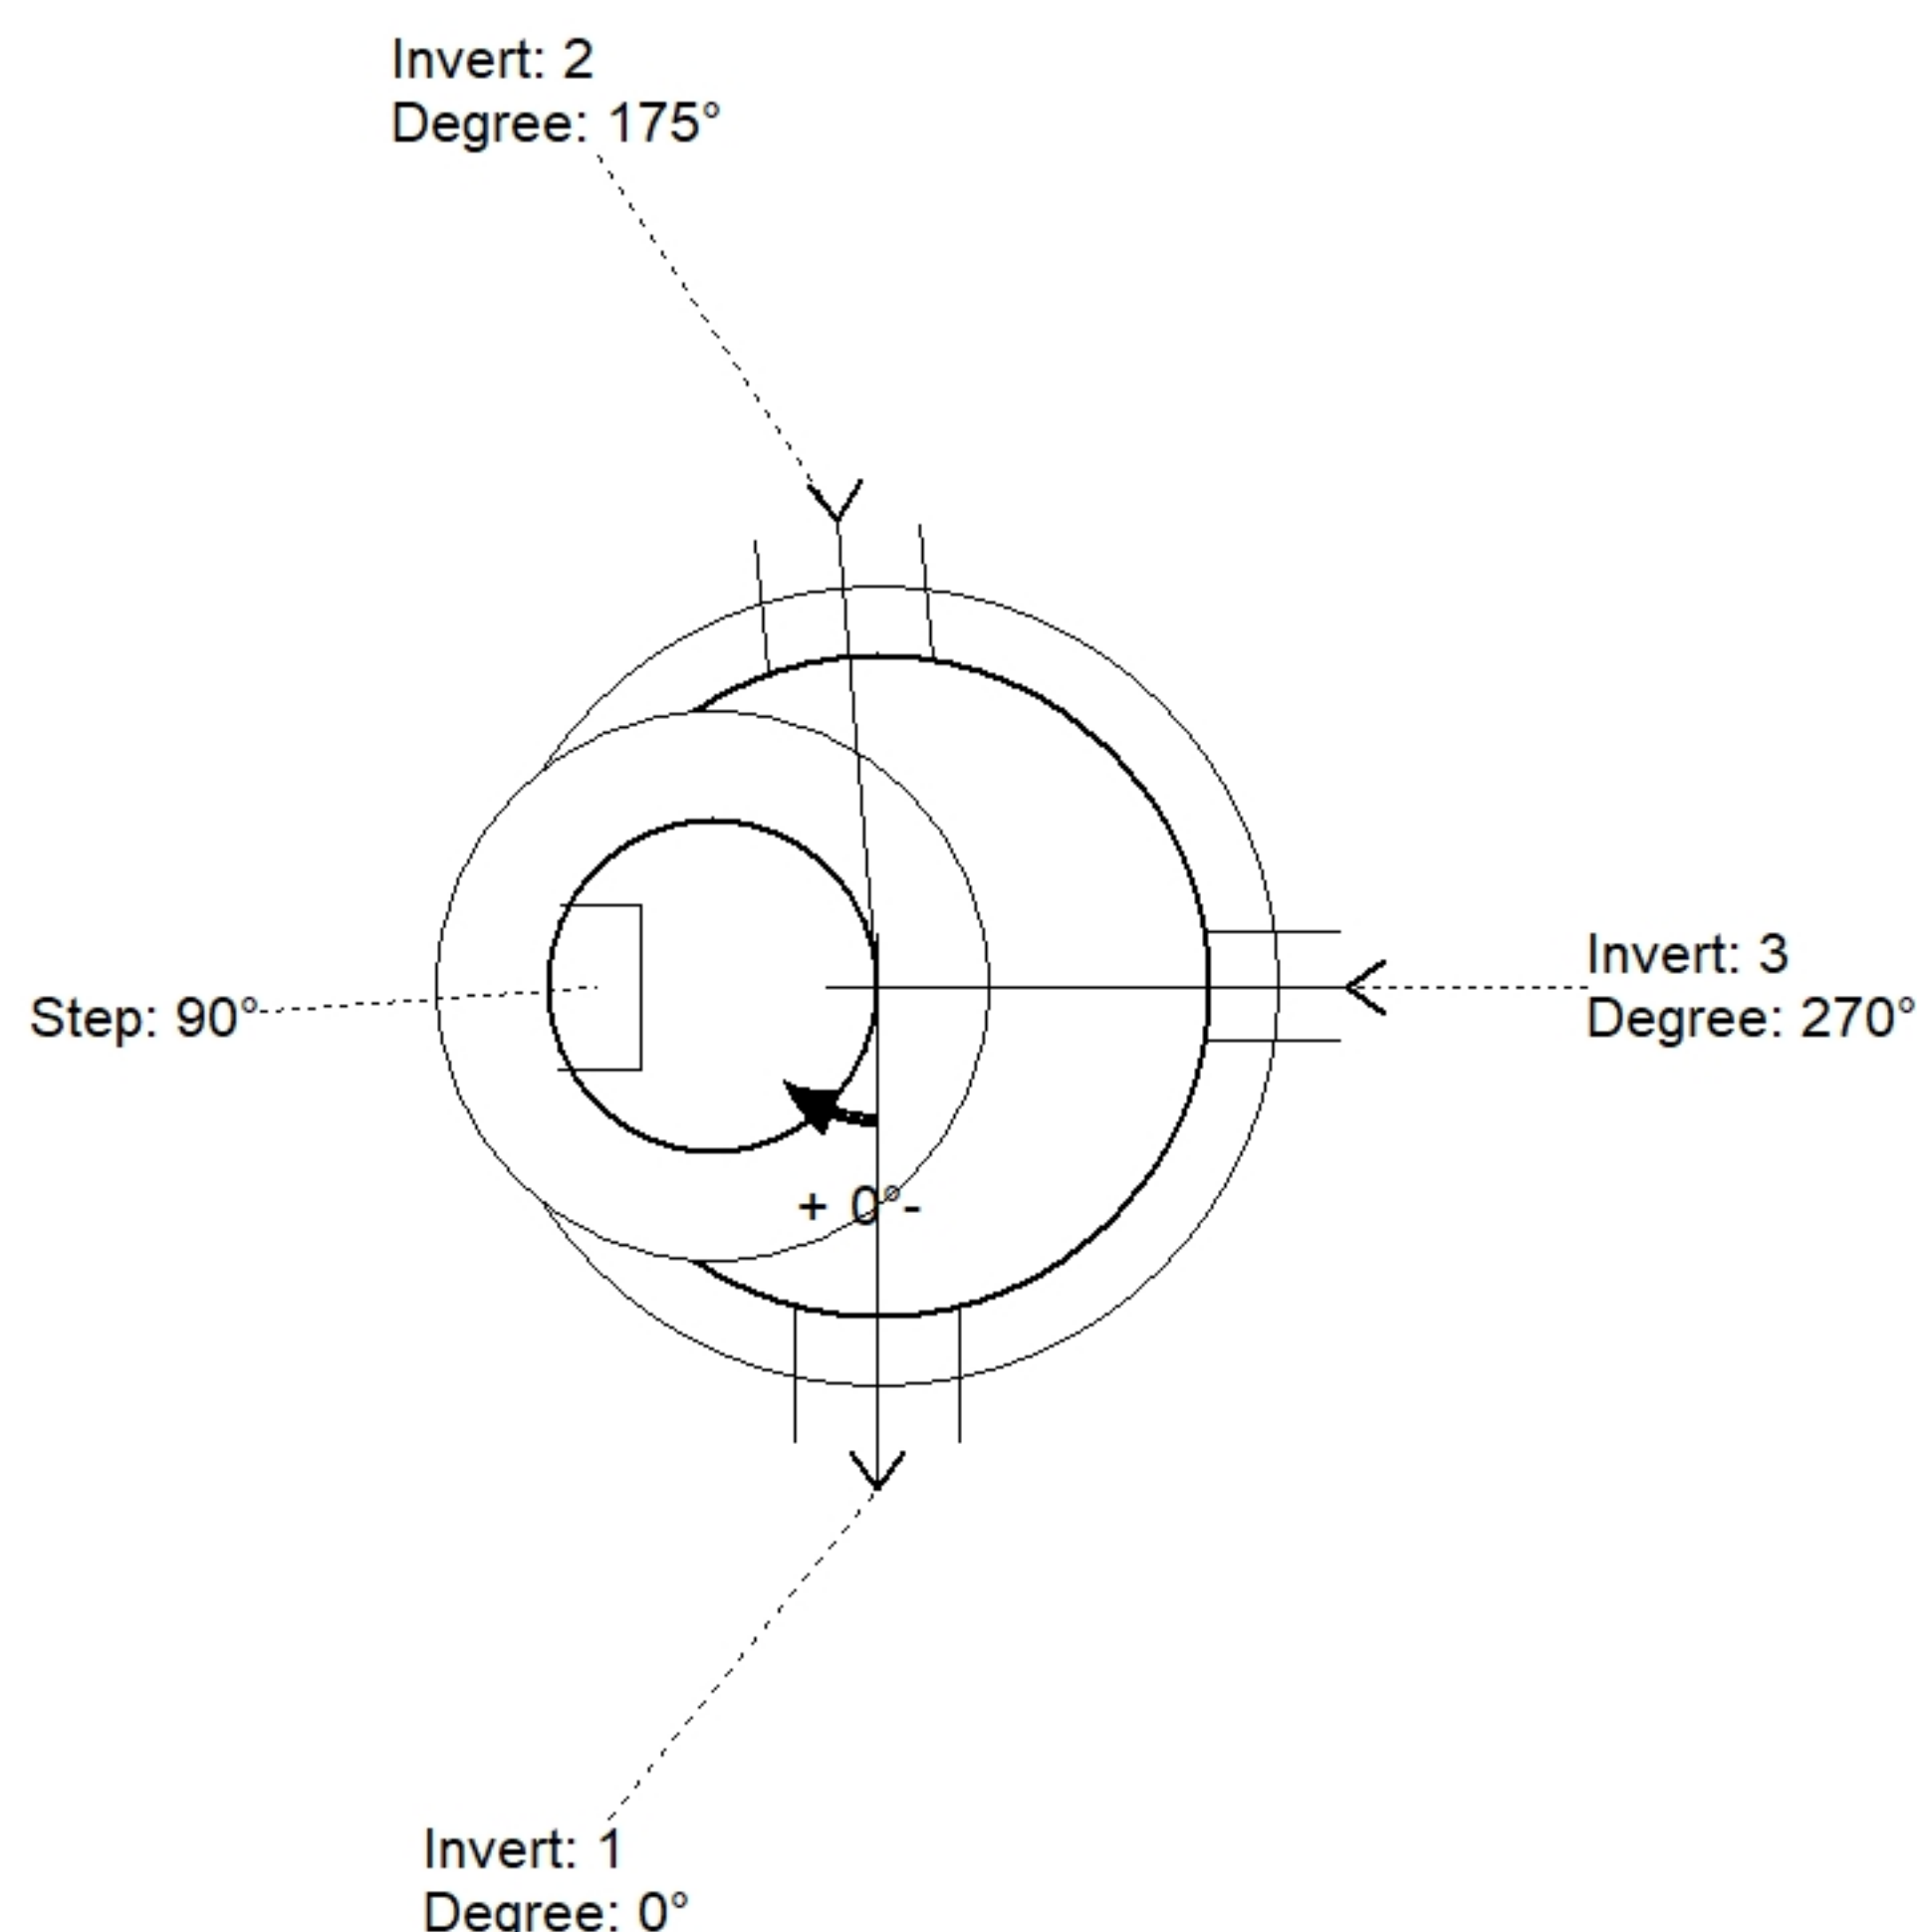

Position	Elev	Angle	Pipe	Pipe OD	Hole	Connector	Up (⌵)	Ref
Rim	412'							
Reducer								
Invert 1	405.21'	0°	8" PVC SDR35	8.5"	12"	PSX 12-08 NYLO	0"	P1
Invert 2	405.31'	175°	8" PVC SDR35	8.5"	12"	PSX 12-08 NYLO	1.2"	P1
Invert 3	405.31'	270°	4" PVC SCH40	4.5"	8"	PSX 8QRS-S NYLO	1.199"	P1
Invert 4								
Invert 5								
Invert 6								
Invert 7								
Invert 8								

Default - Interior Dimensions

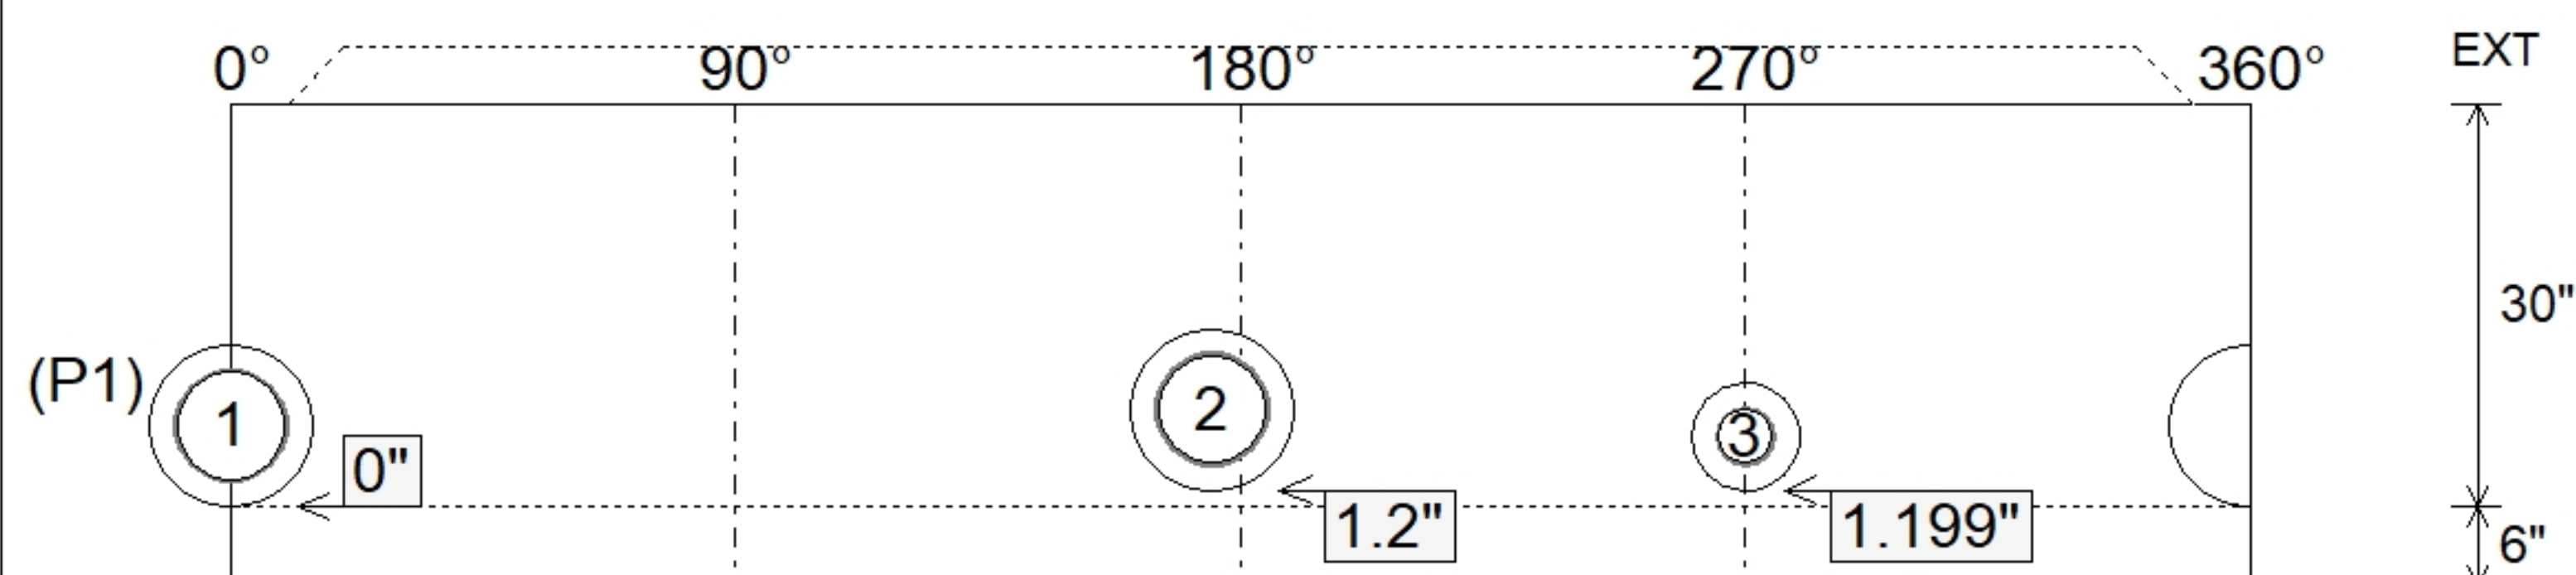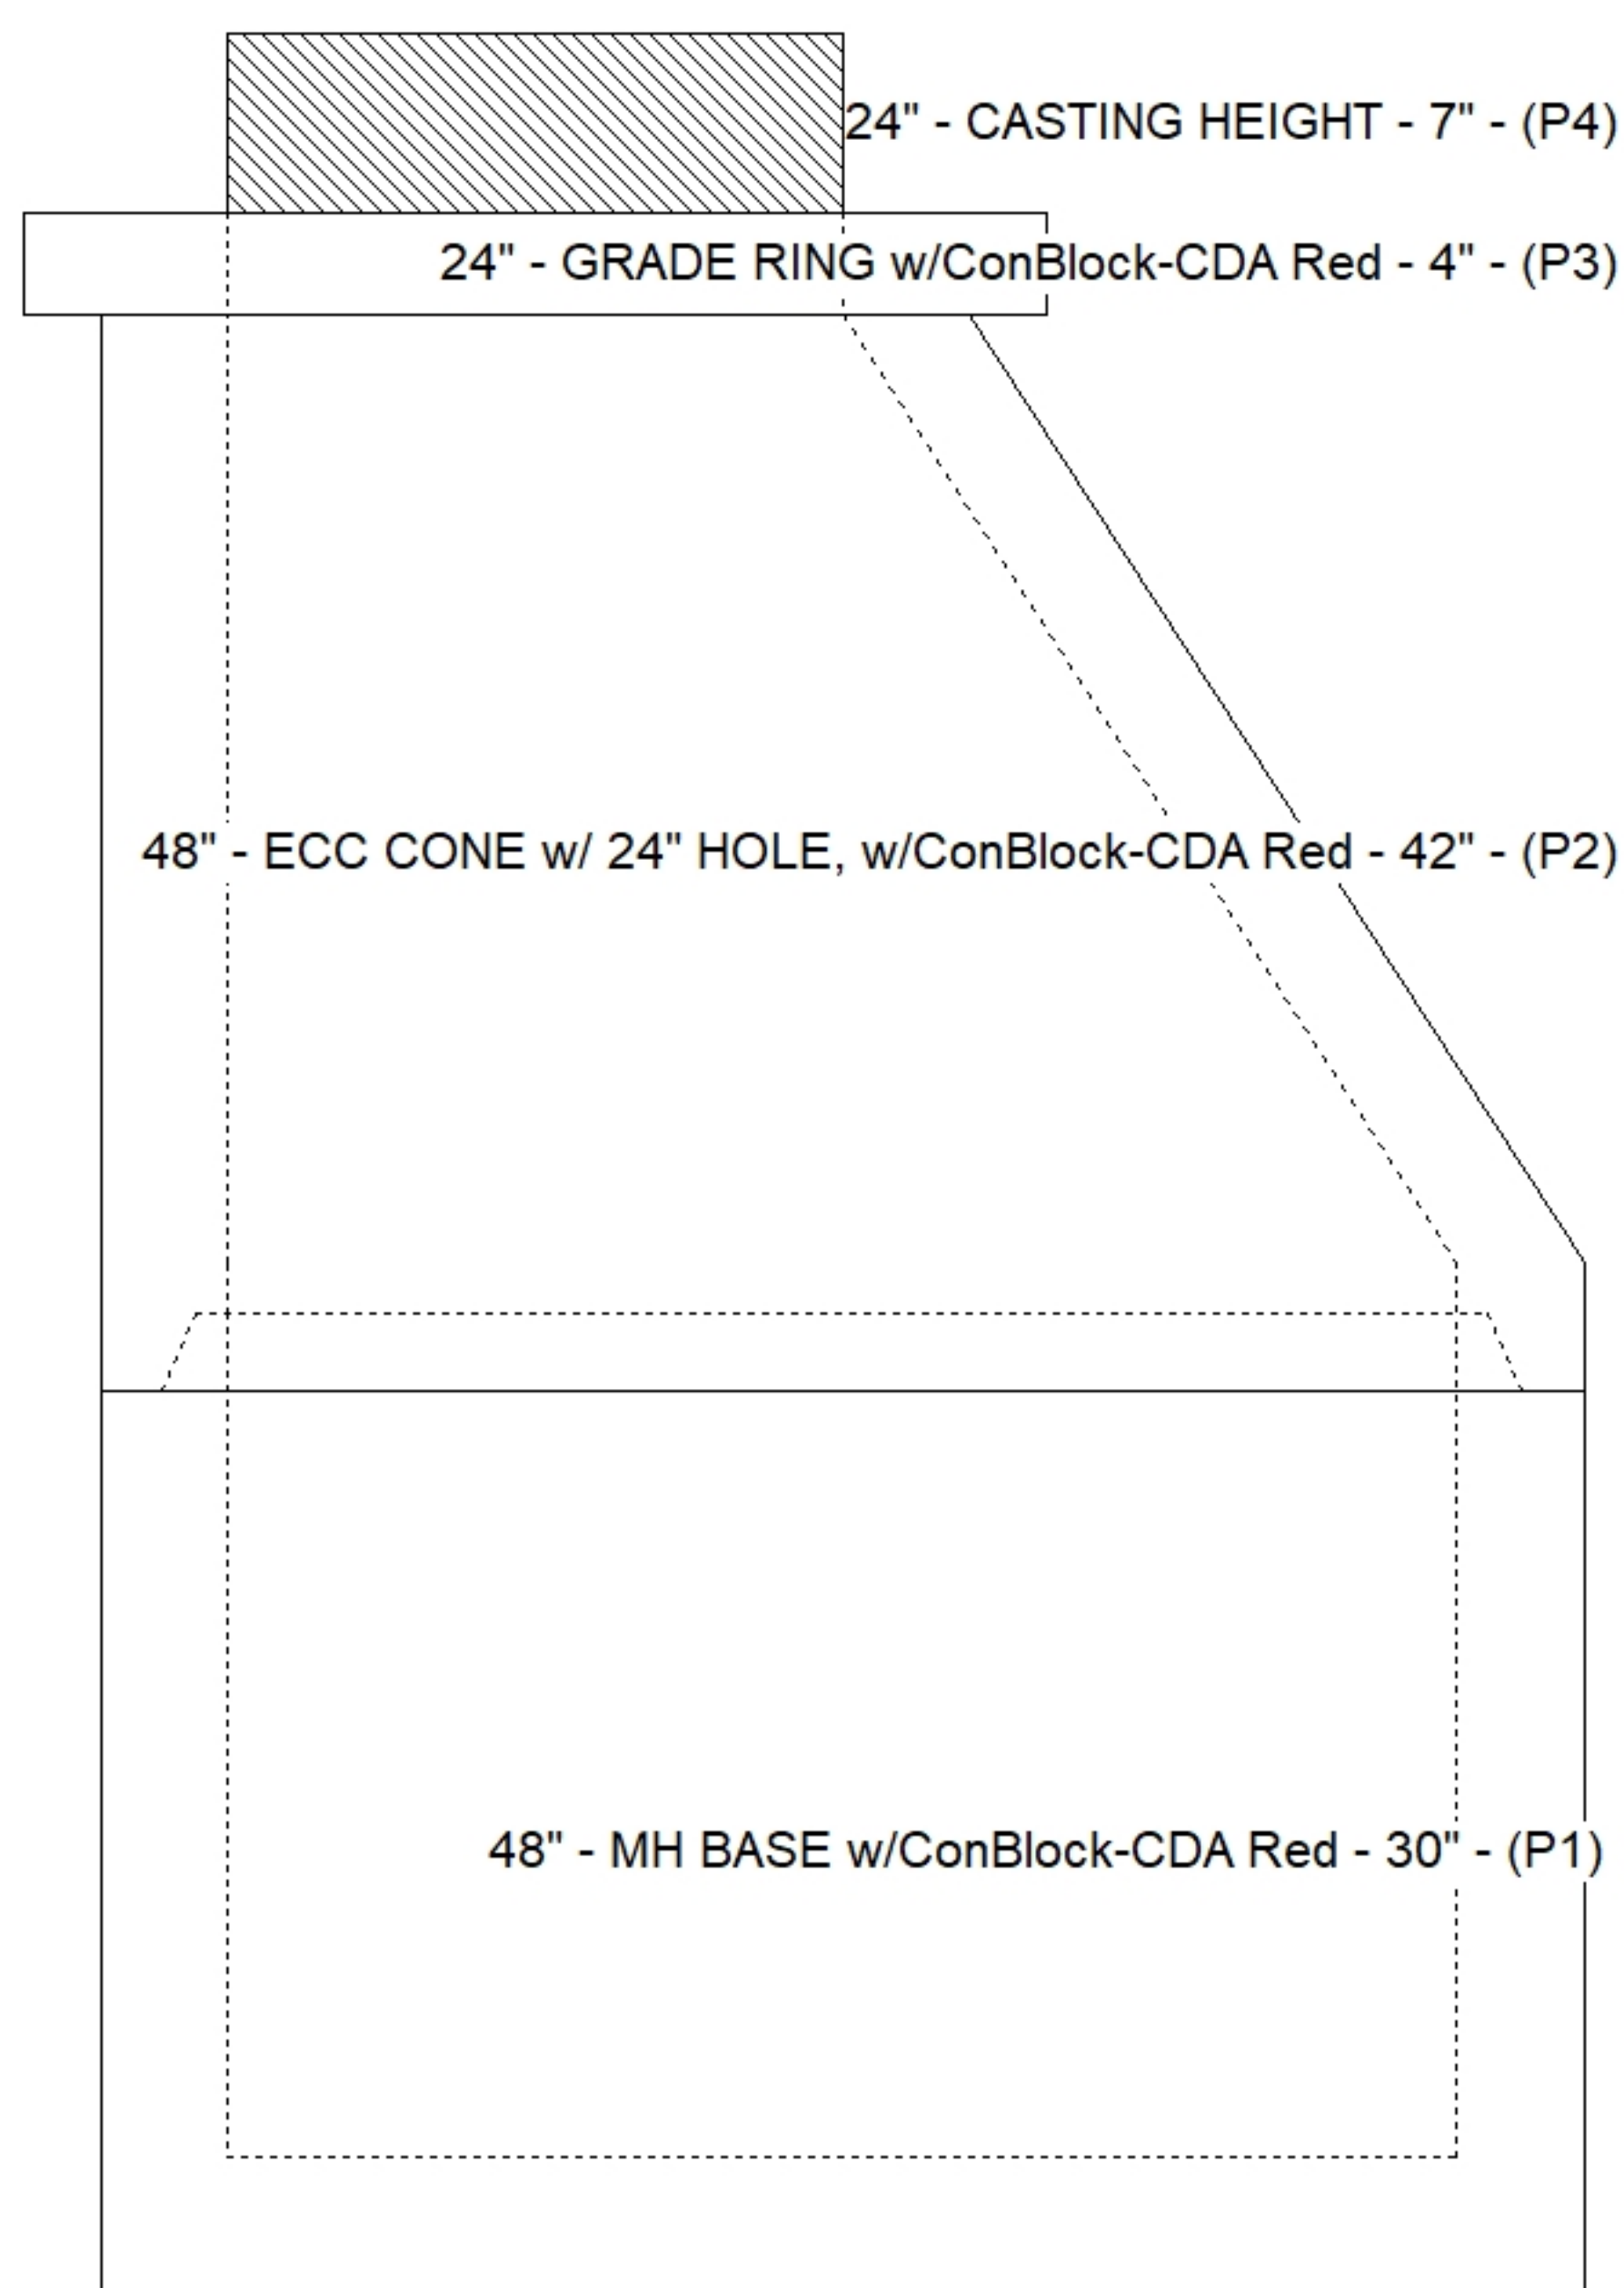

Submittal Drawing
7/27/2026 10:04:33 AM

SUBMITTAL
APPROVED BY: