

Contractor: Mick-Murf Construction Inc.

TECH: Jared - F


Plant: 100



Slack: 3.04"


- FLOOR (As .31) #5 BARS AT 12" C.C.E.W.

Structure Total: 18752 lb

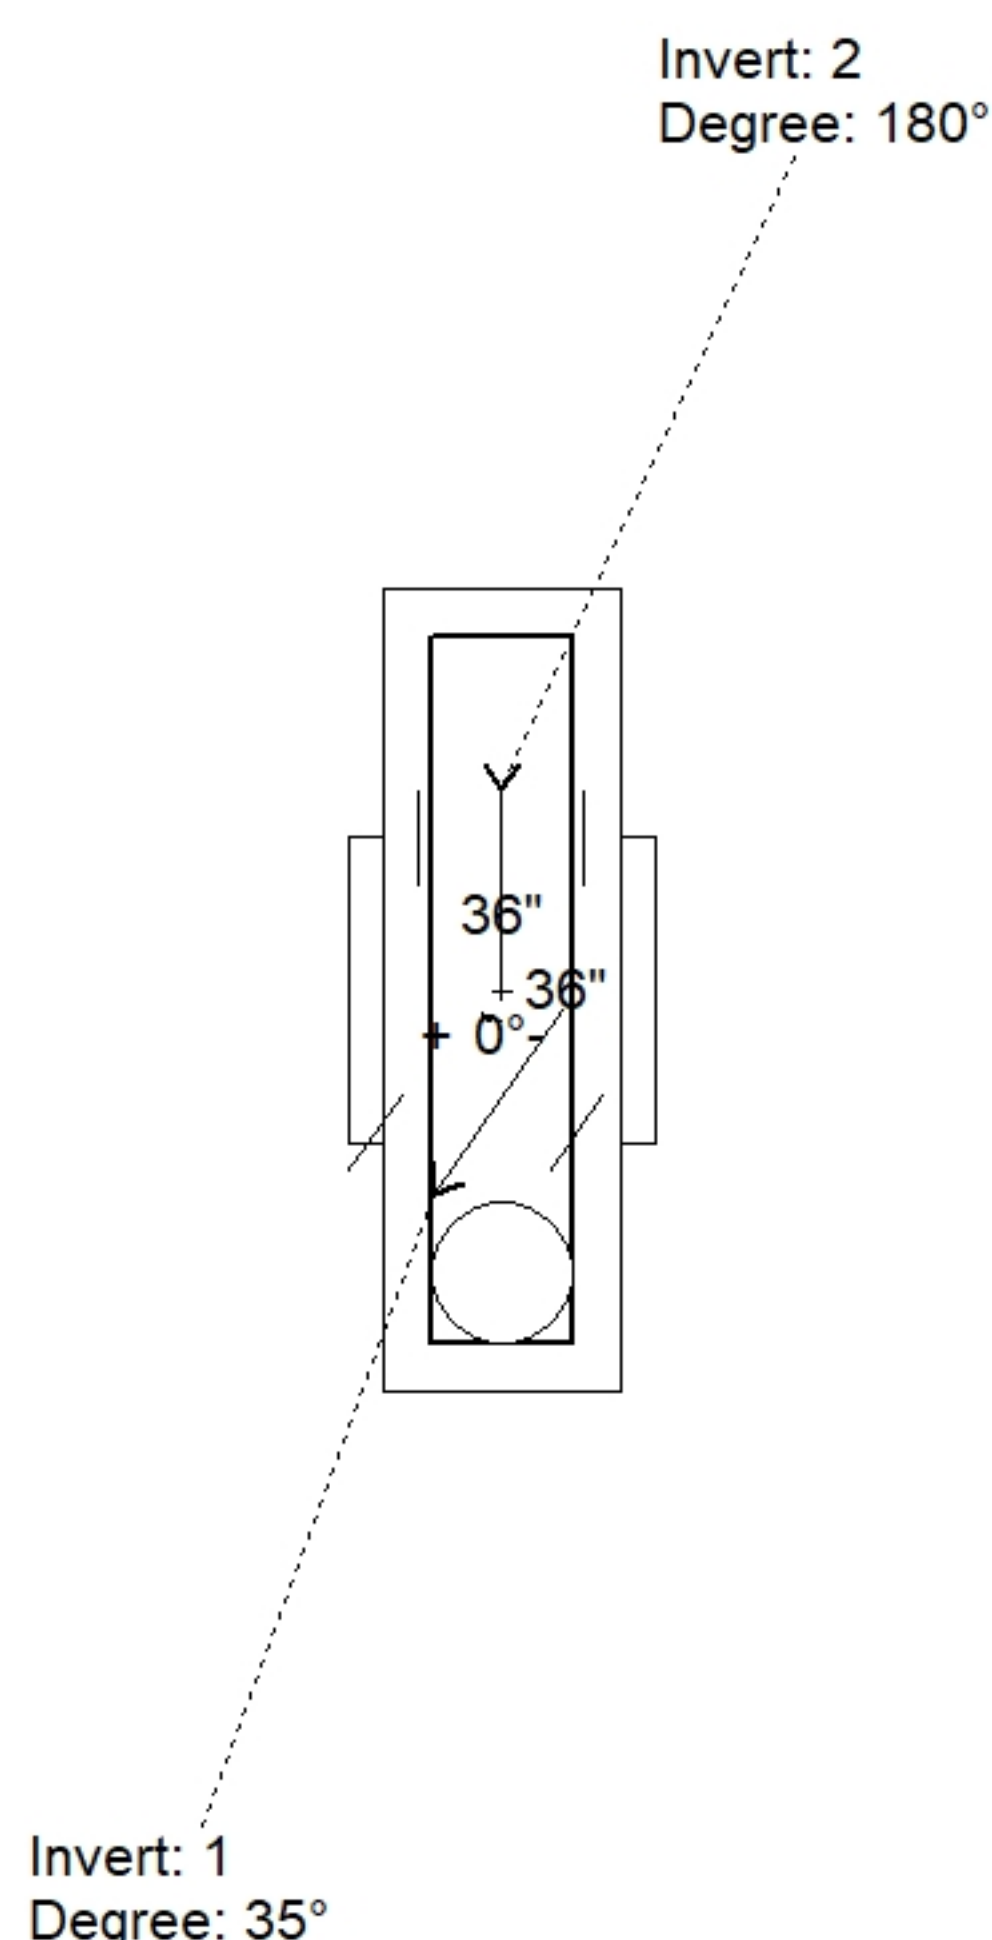

Position	Elev	Angle	Pipe	Pipe OD	Hole	Connector	Up (↓)	Ref
Rim	542.2'							
Reducer	537.447'							
Invert 1	533.28'	35°	24" CMP	25"	28"	Hole 28	-2"	P1
Invert 2	533.36'	180°	24" CMP	25"	28"	Hole 28	-1.04"	P1
Invert 3								
Invert 4								
Invert 5								
Invert 6								
Invert 7								
Invert 8								

(P1)

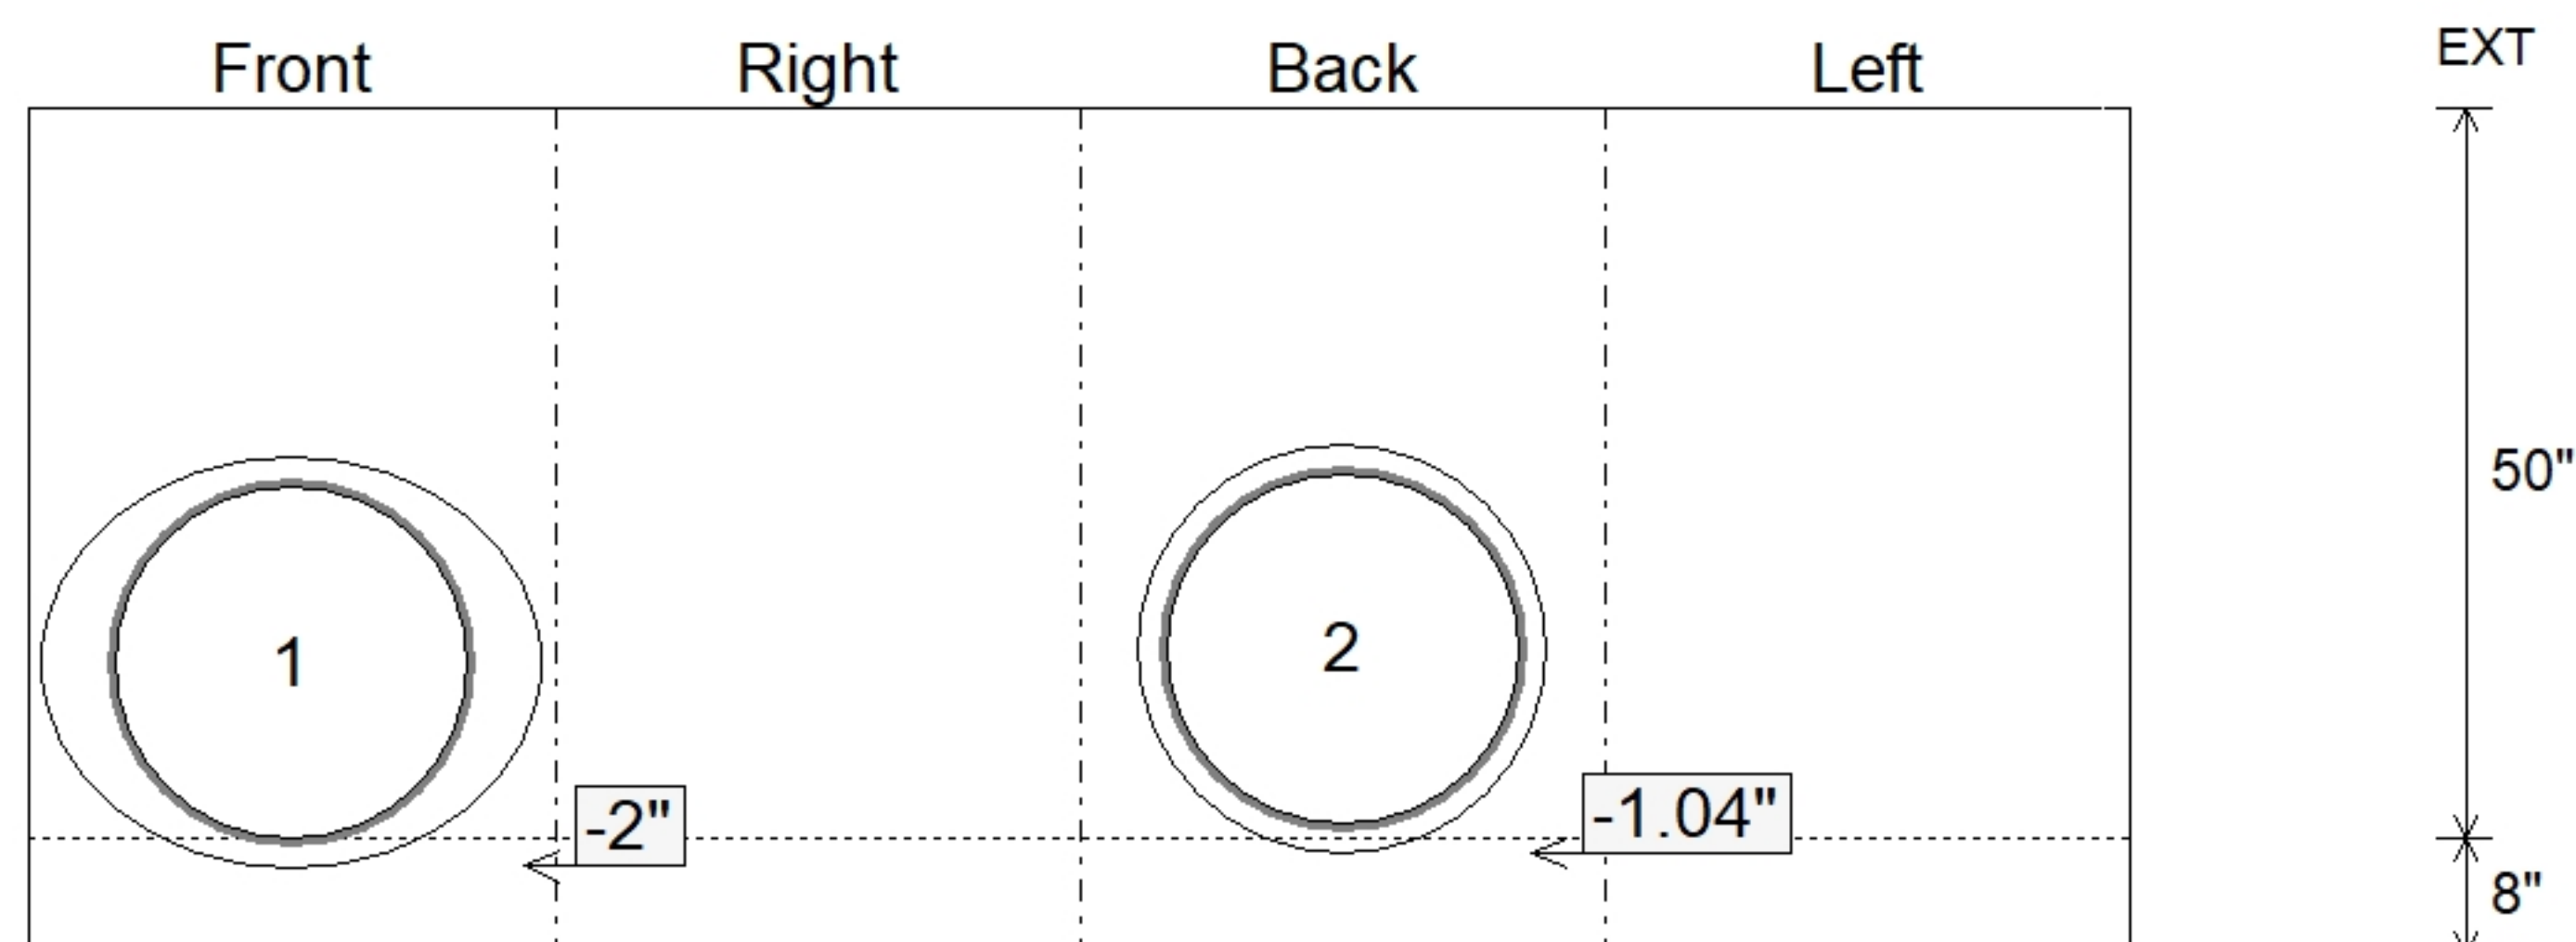

APPROVED BY: