

Contractor: Mick-Murf Construction Inc.

TECH: Jared - F

Plant: 100




Slack: 3.25"

- FLOOR (As .31) #5 BARS AT 12" C.C.E.W.

2) Hole - 22



0 lb

Structure Total: 4999 lb

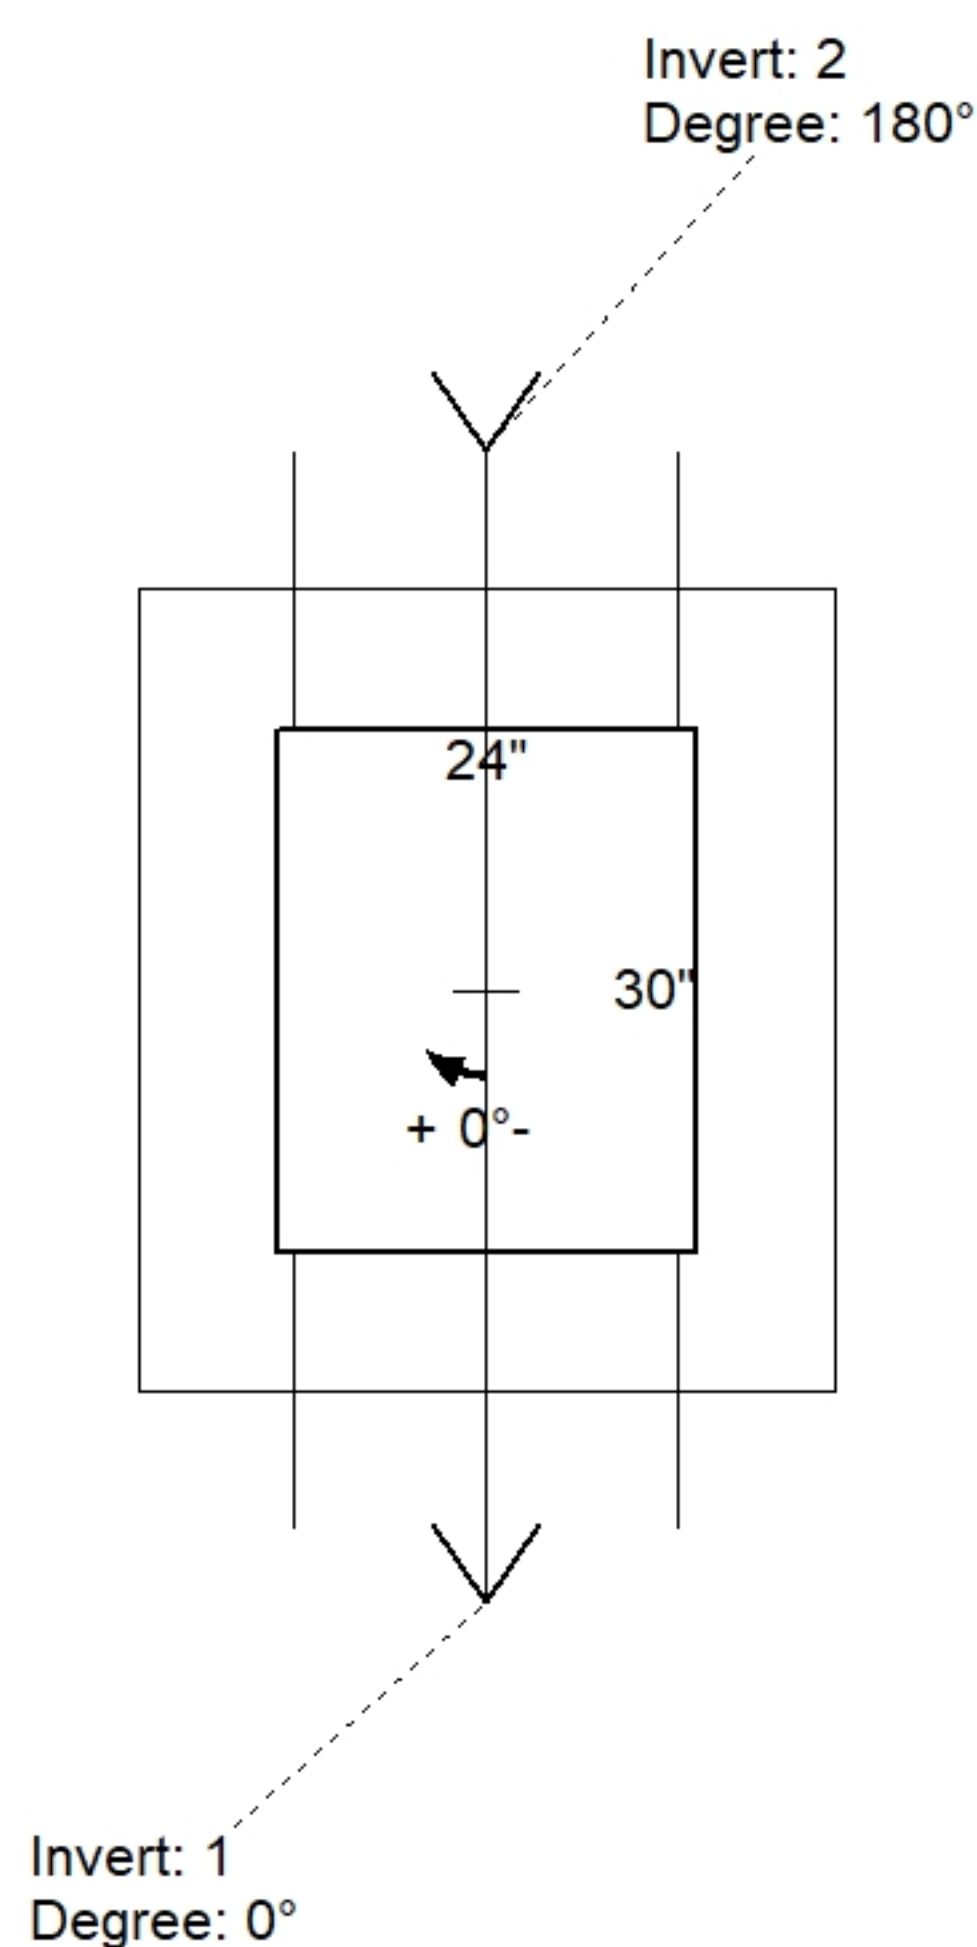

Position	Elev	Angle	Pipe	Pipe OD	Hole	Connector	Up (↓)	Ref
Rim	569.7'							
Reducer								
Invert 1	565.7'	0°	18" CMP	19"	22"	Hole 22	-2"	P1
Invert 2	565.78'	180°	18" CMP	19"	22"	Hole 22	-1.04"	P1
Invert 3								
Invert 4								
Invert 5								
Invert 6								
Invert 7								
Invert 8								

Default - Interior Dimensions

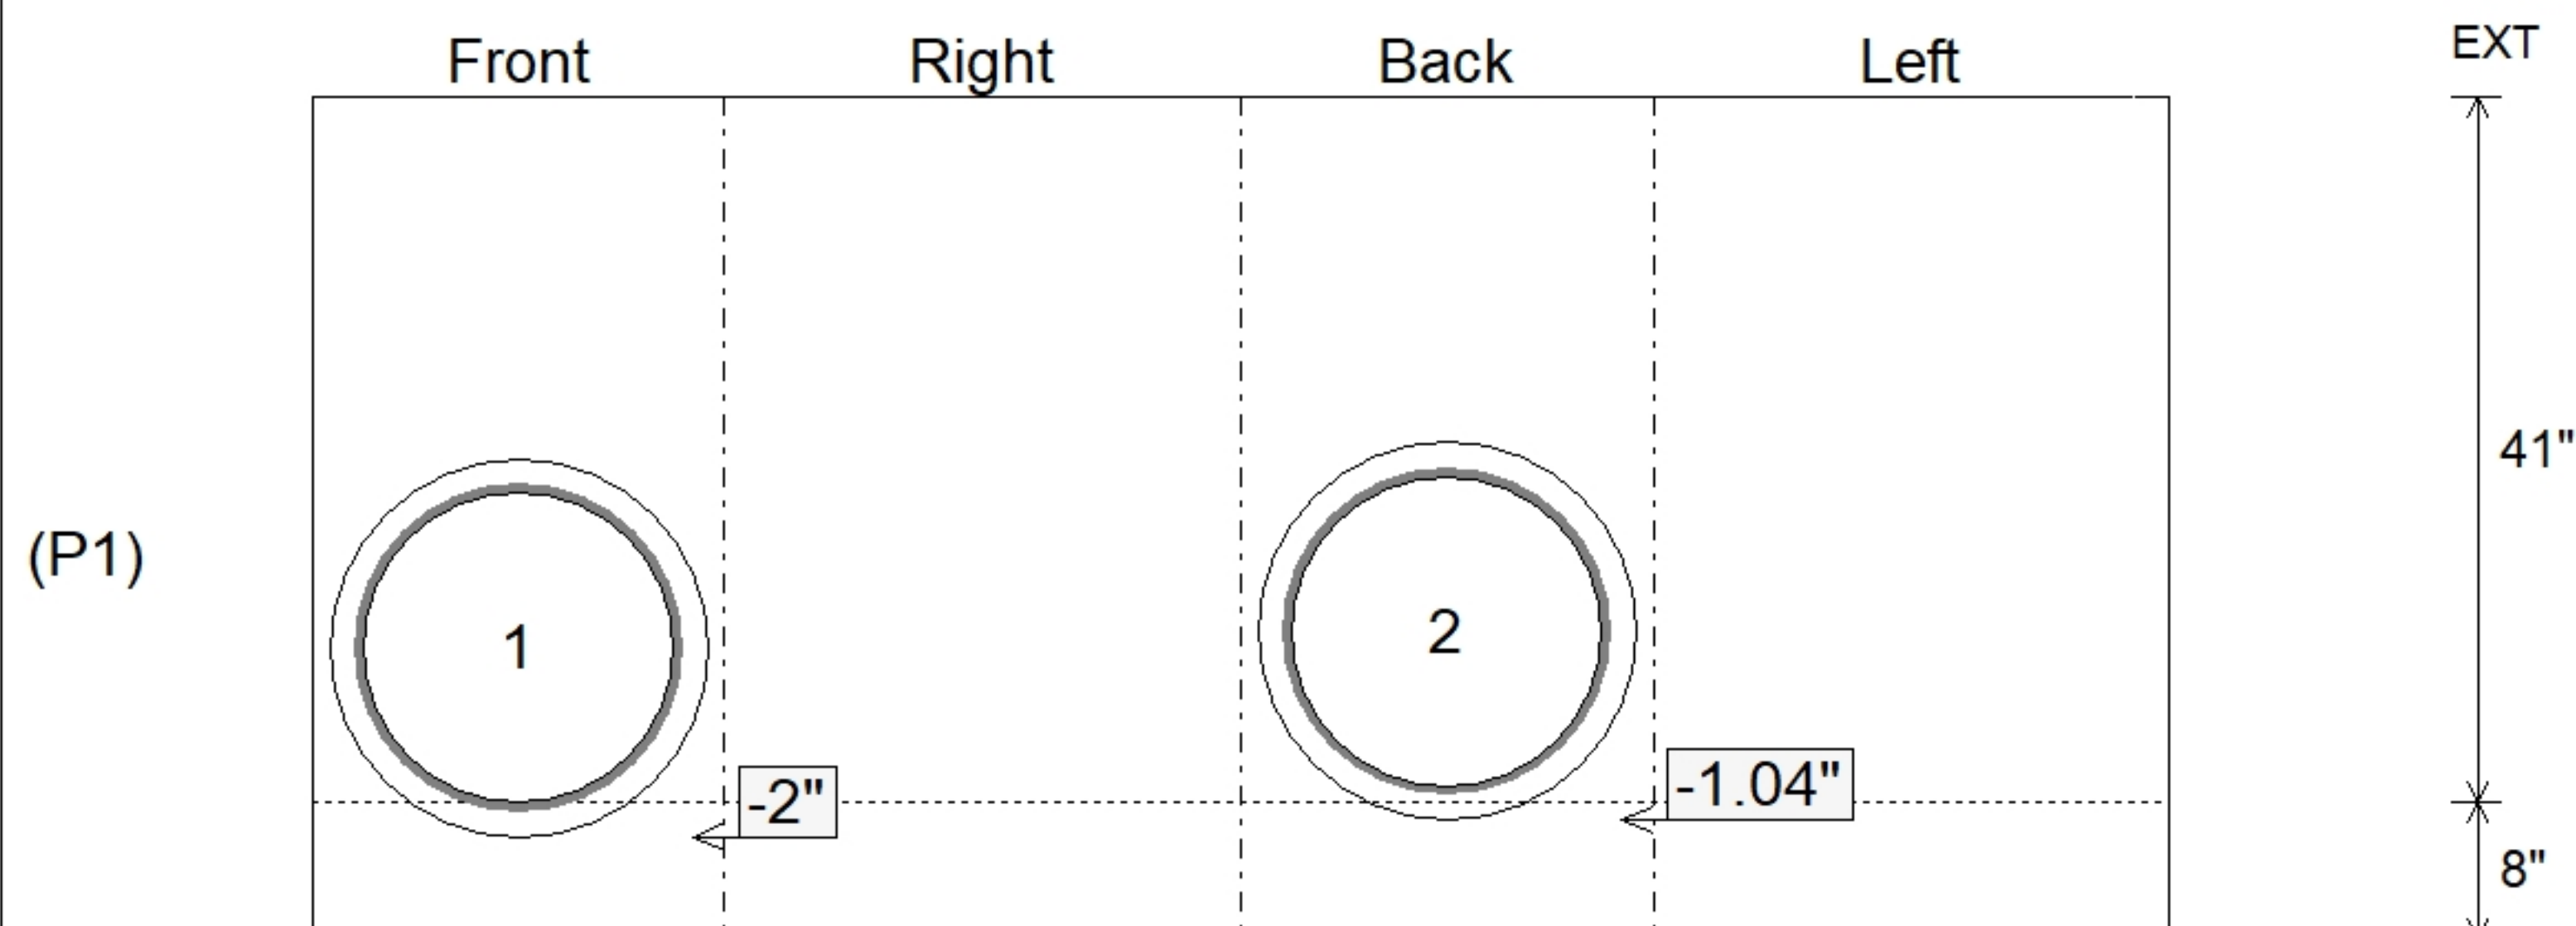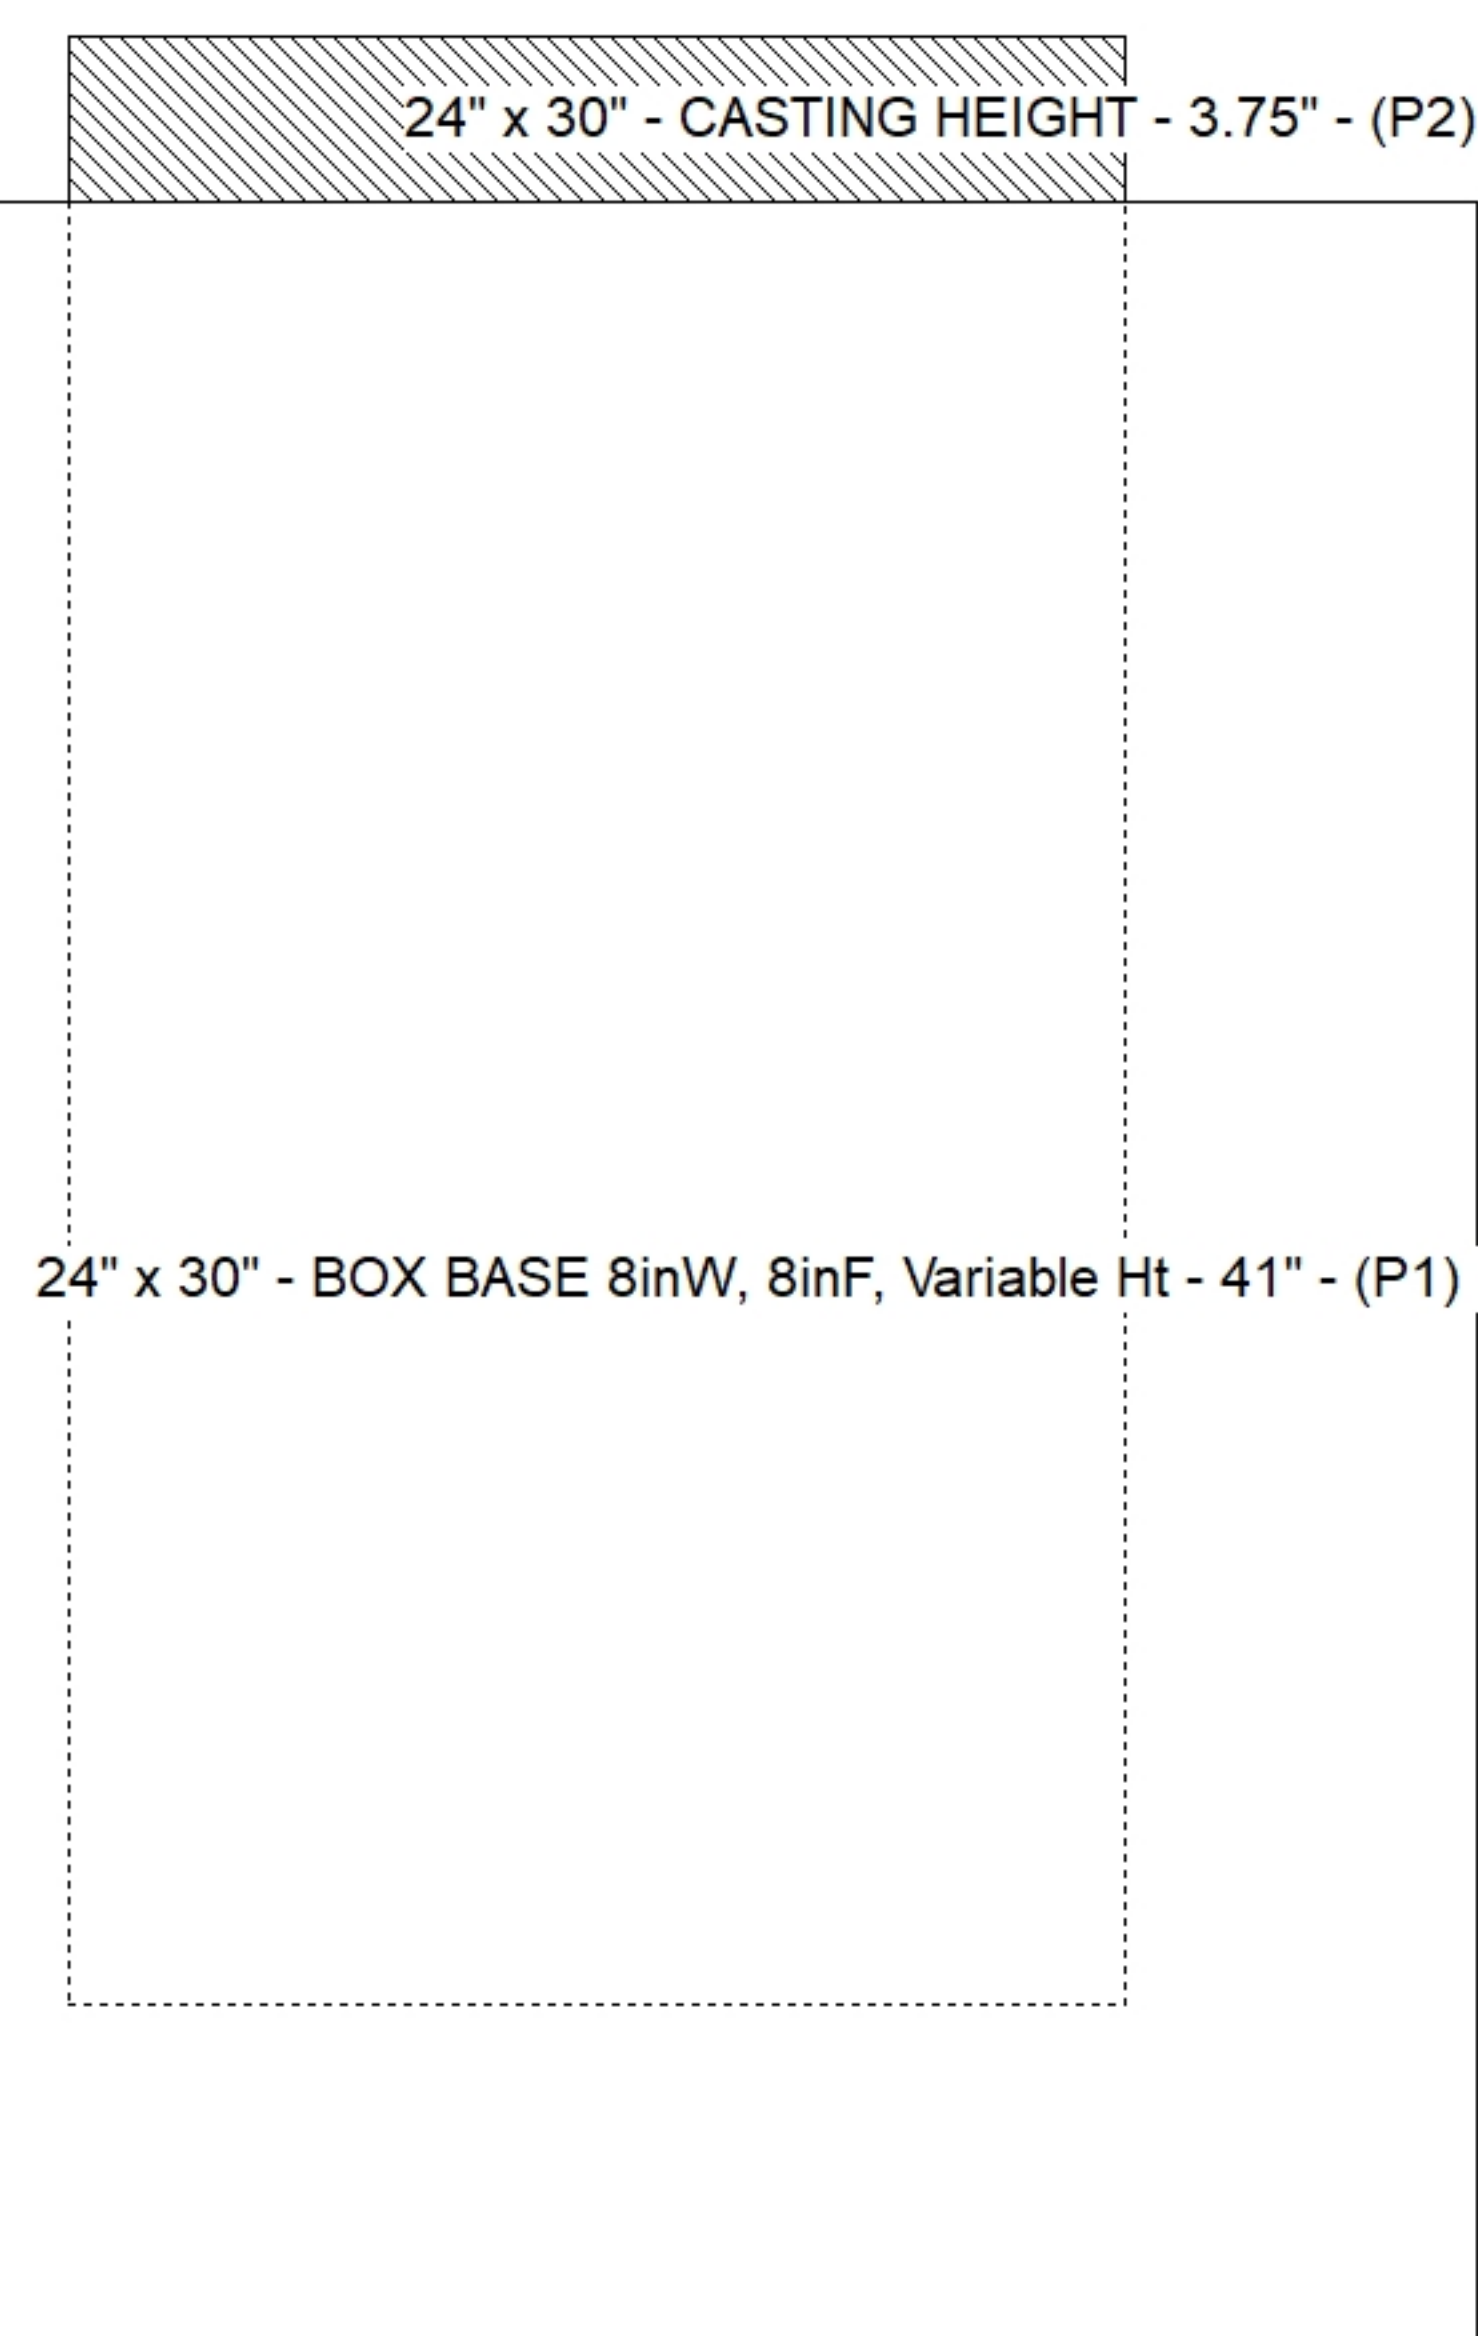

SUBMITTAL
APPROVED BY: