

**Contractor: Mick-Murf Construction Inc.**

TECH: Jared - F

Plant: 100



Size: 36" x 36"

Rim to Invert: 3'

Floor Height: 8"


Slack: 1"

REINFORCING PER ASTM A615 (GRADE 60).  
- WALLS (As .31) #5 BARS AT 12" C.C.E.W.  
- FLOOR (As .31) #5 BARS AT 12" C.C.E.W

1) Hole - 18



0 lb

Structure Total: 5162 lb

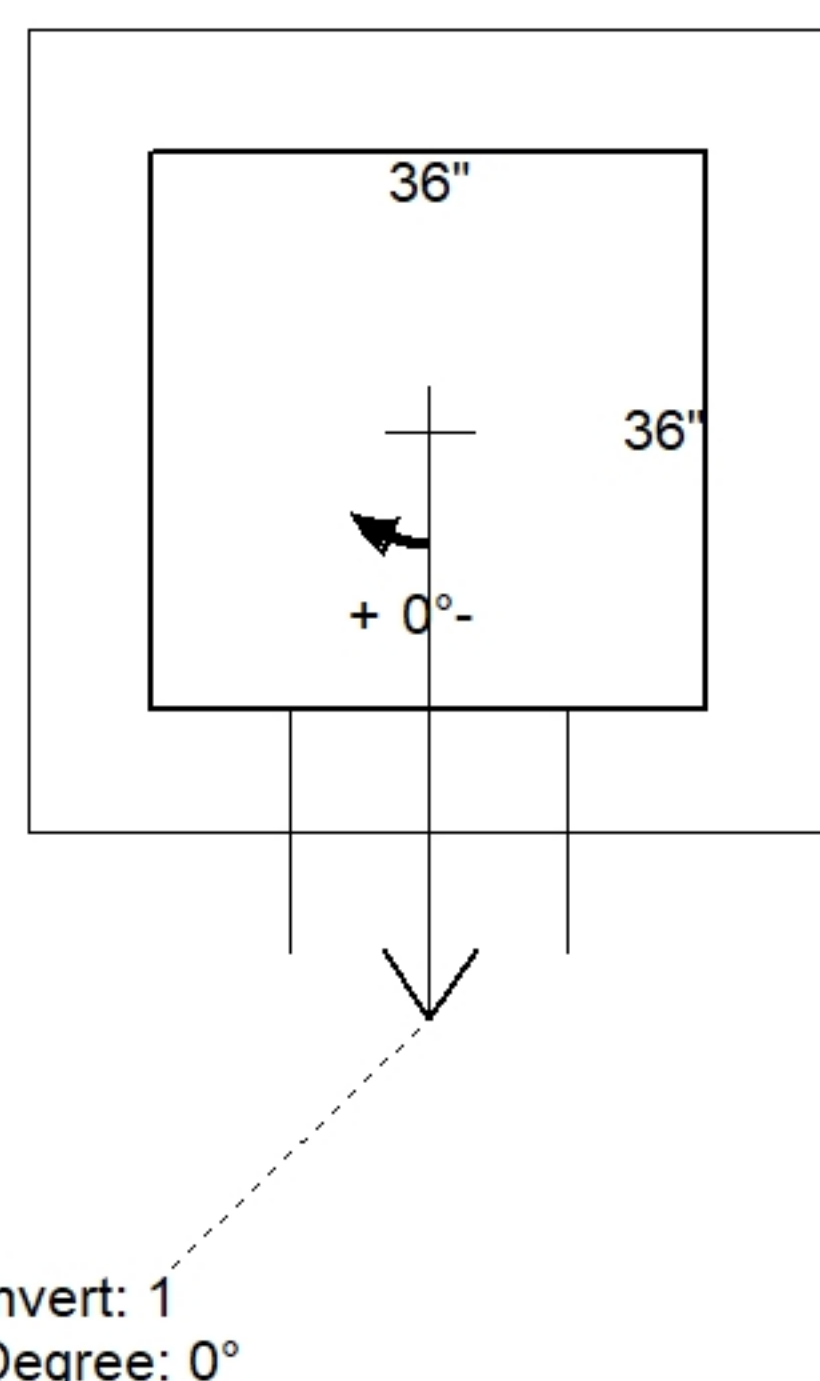

| Position | Elev | Angle | Pipe    | Pipe OD | Hole | Connector | Up (')_ | Ref |
|----------|------|-------|---------|---------|------|-----------|---------|-----|
| Rim      | 542' |       |         |         |      |           |         |     |
| Reducer  |      |       |         |         |      |           |         |     |
| Invert 1 | 539' | 0°    | 15" CMP | 16"     | 18"  | Hole 18   | -1.5"   | P1  |
| Invert 2 |      |       |         |         |      |           |         |     |
| Invert 3 |      |       |         |         |      |           |         |     |
| Invert 4 |      |       |         |         |      |           |         |     |
| Invert 5 |      |       |         |         |      |           |         |     |
| Invert 6 |      |       |         |         |      |           |         |     |
| Invert 7 |      |       |         |         |      |           |         |     |
| Invert 8 |      |       |         |         |      |           |         |     |

### Default - Interior Dimensions

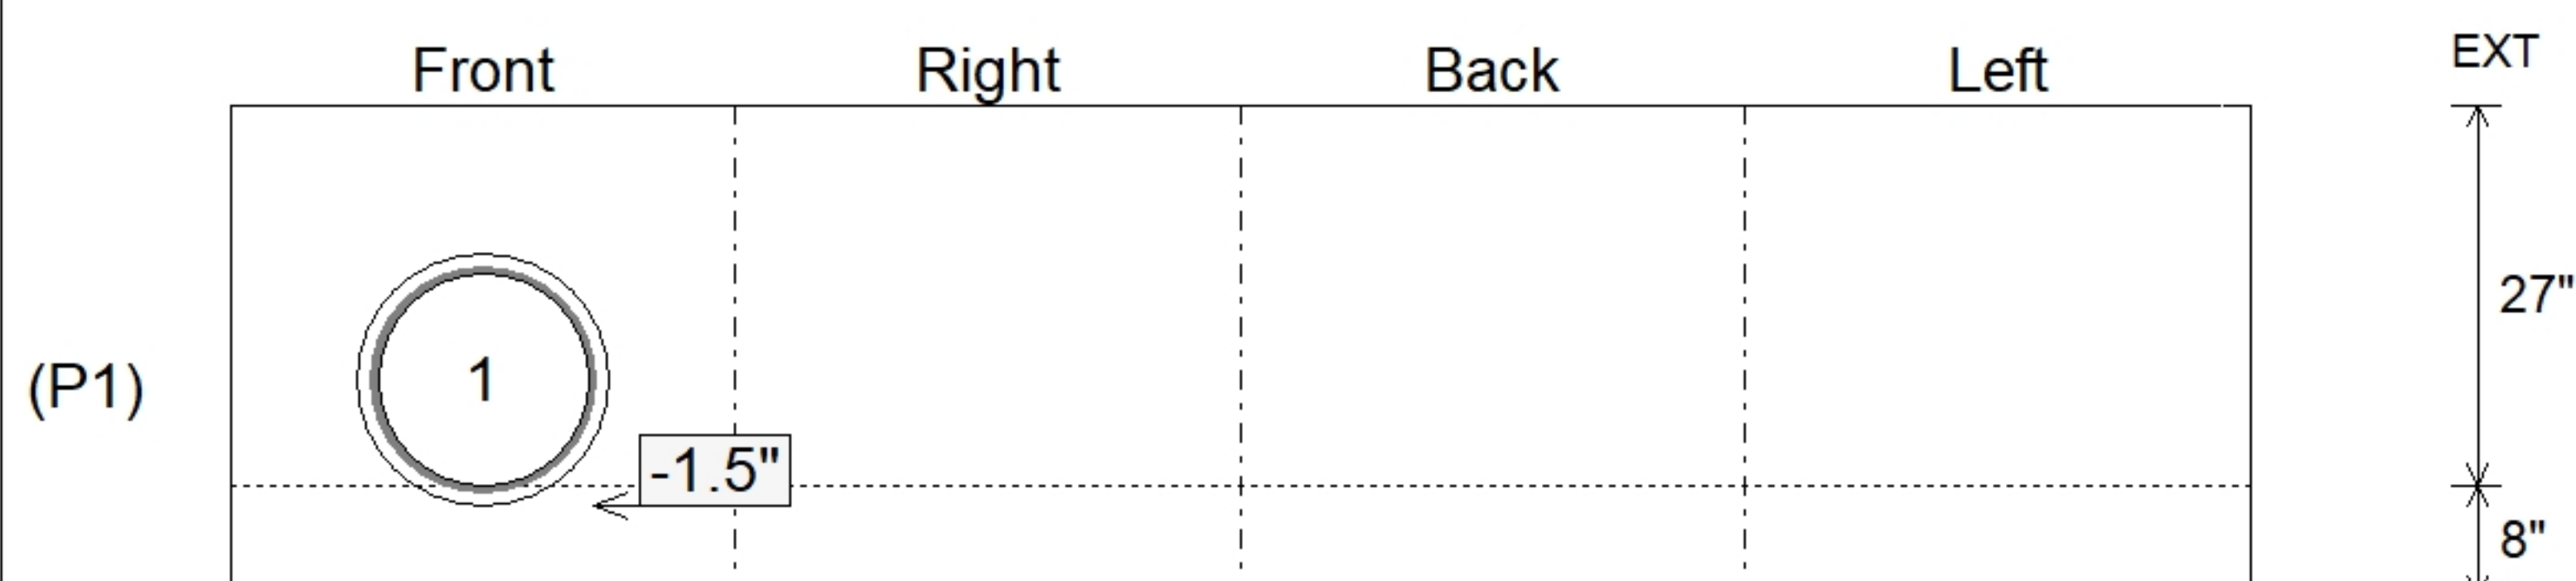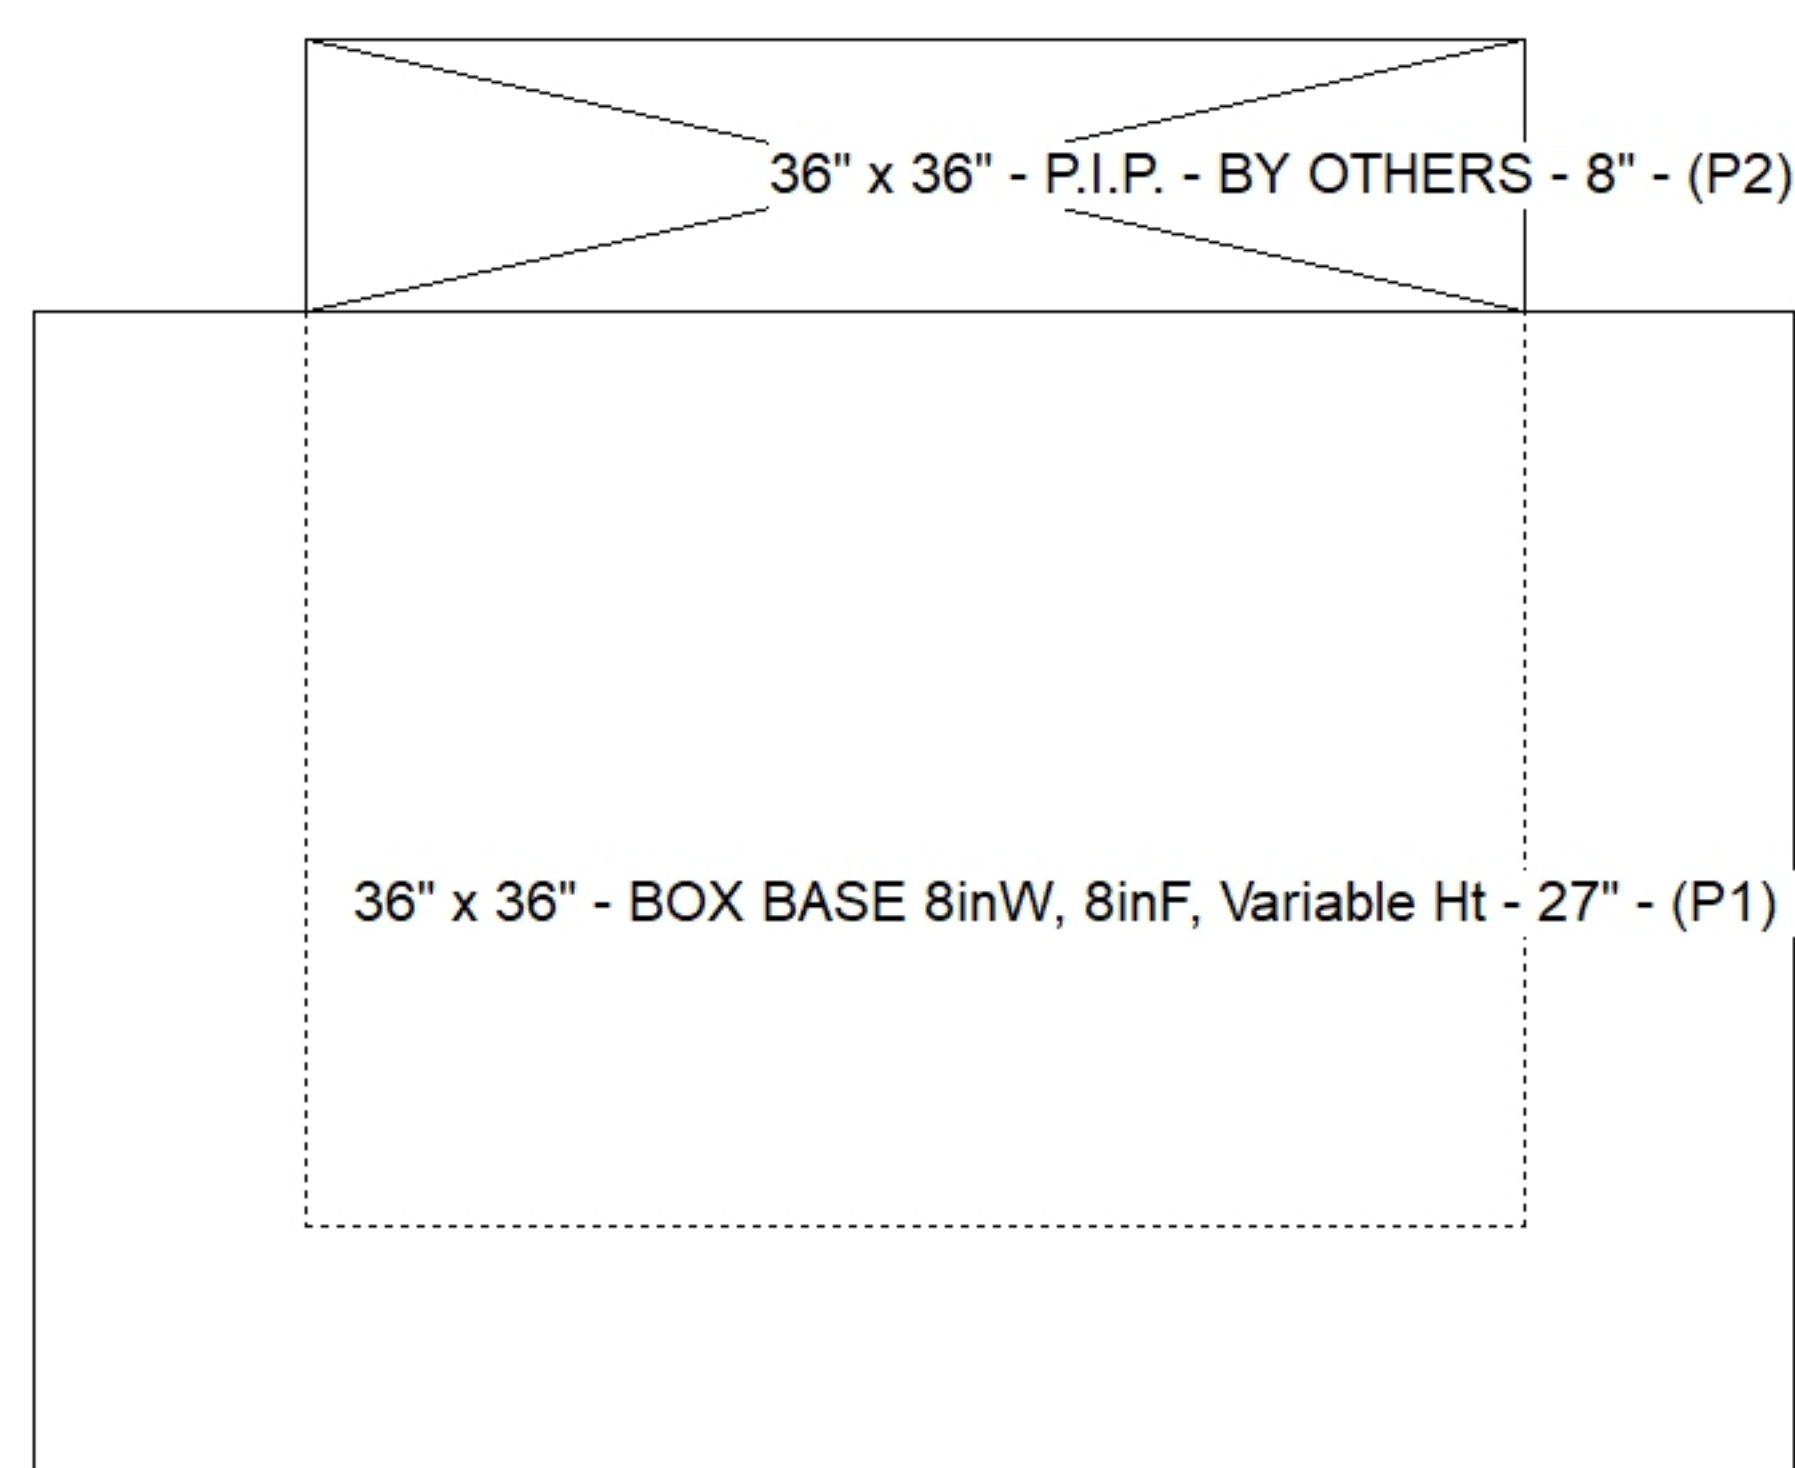

SUBMITTAL  
APPROVED BY: