


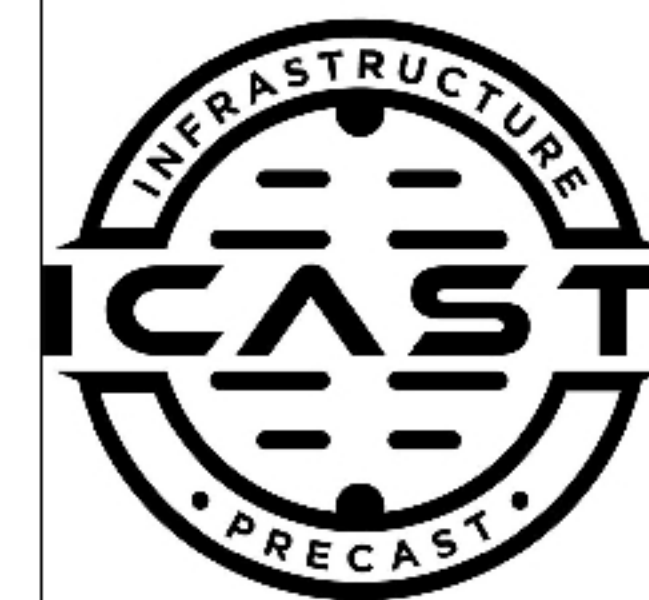

BOX BASE 8inW, 8inF, Variable Ht F/n

Structure Notes: .

**** KYTC STATE PROJECT ****

1. PER KYTC CBI TYPE B / ASTM C913 SPEC'S.
2. CONCRETE = 4,000 PI AT 28 DAYS.
3. CASTING BT ICAST (HOE KY-345 F/G(CBI-B))




.

REINFORCING PER ASTM A615 (GRADE 60).


- TOP PHASE (As .62) #5 BARS AT 6" C.C.E.W.
- WALLS (As .31) #5 BARS AT 12" C.C.E.W.
- FLOOR (As .31) #5 BARS AT 12" C.C.E.W.

[illegible]

UPSIDE-DOWN VIEW (int. dimensions)

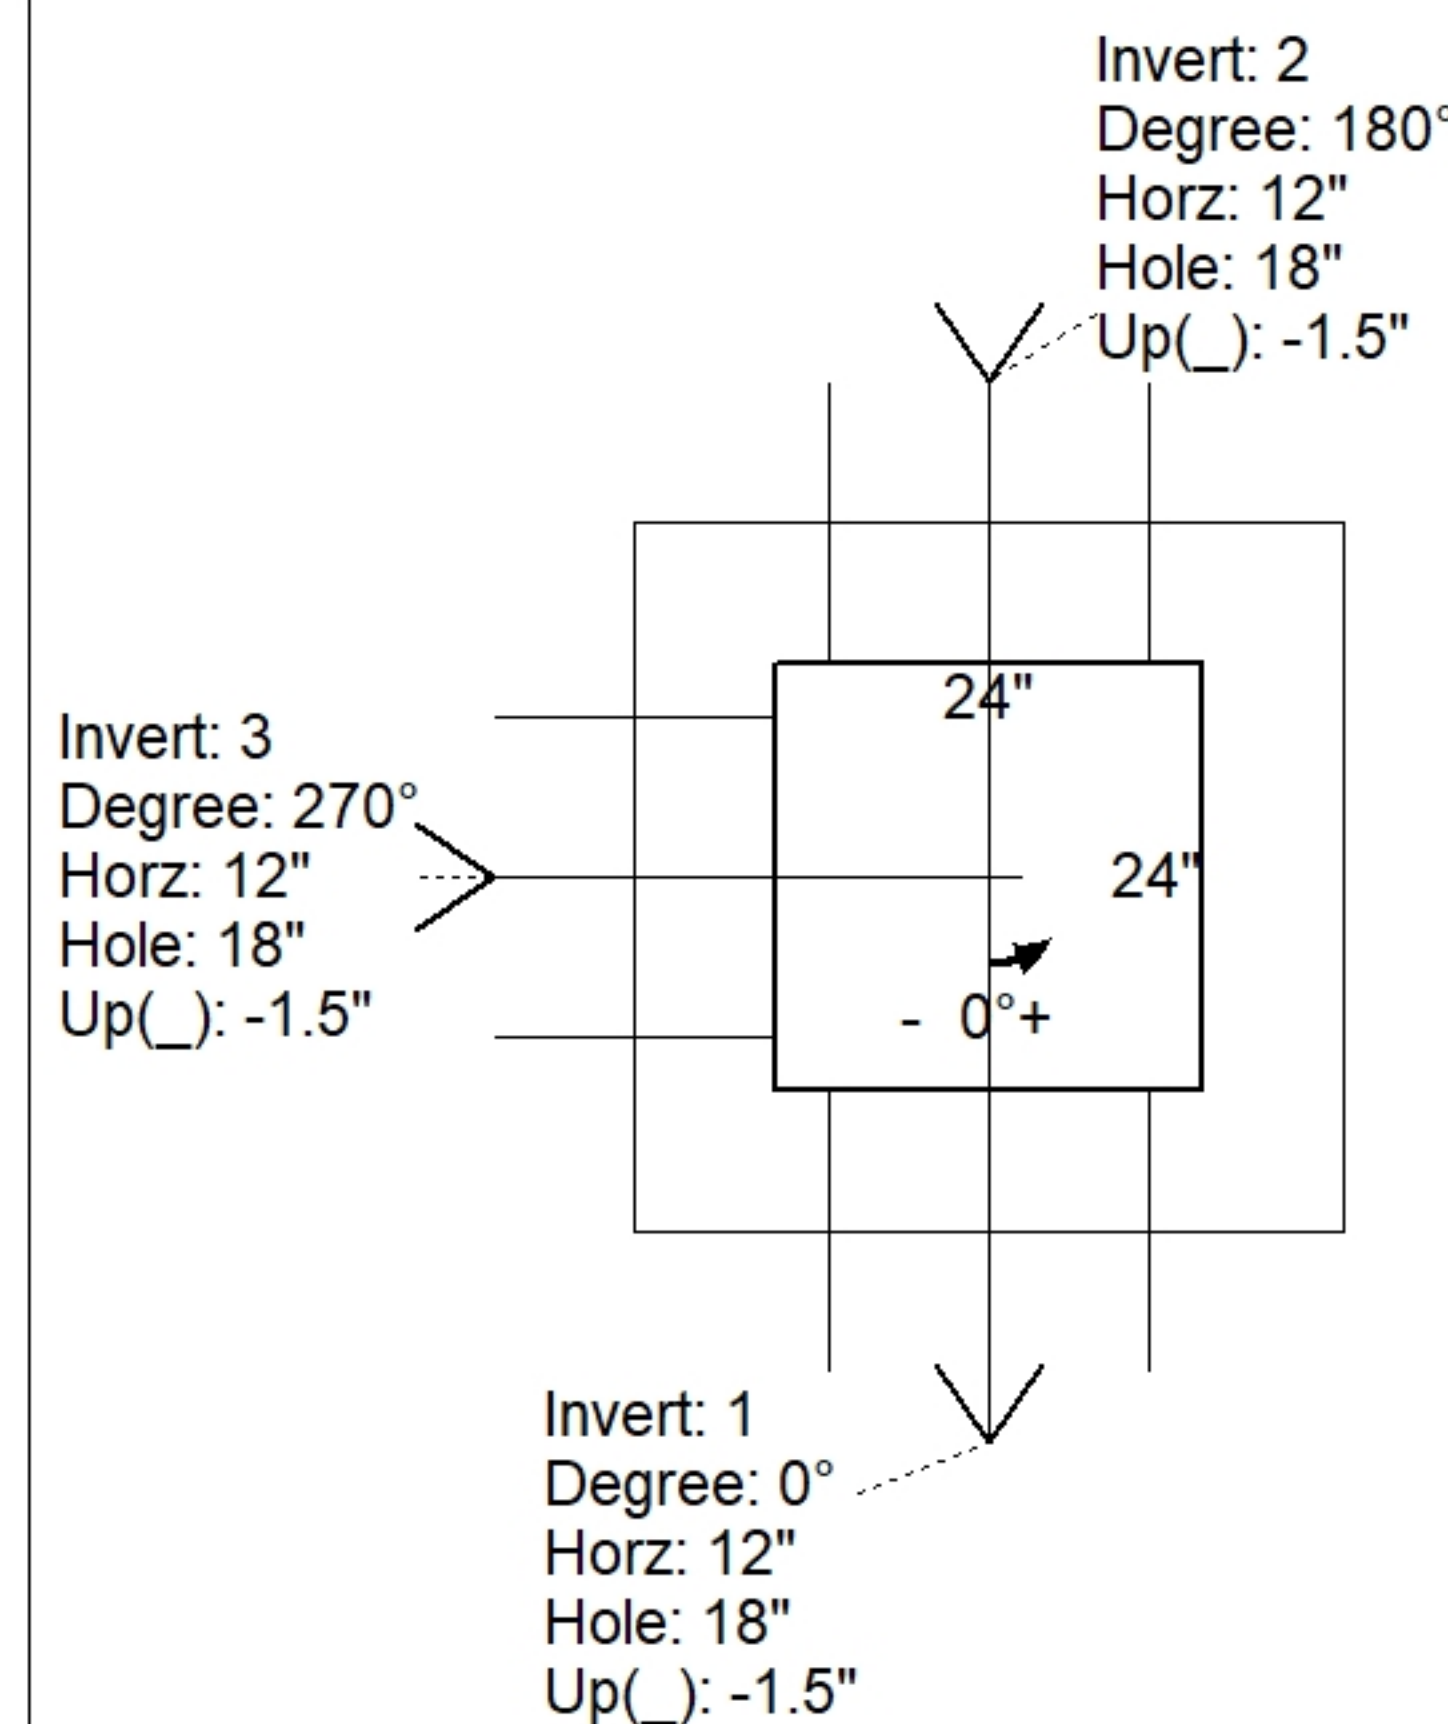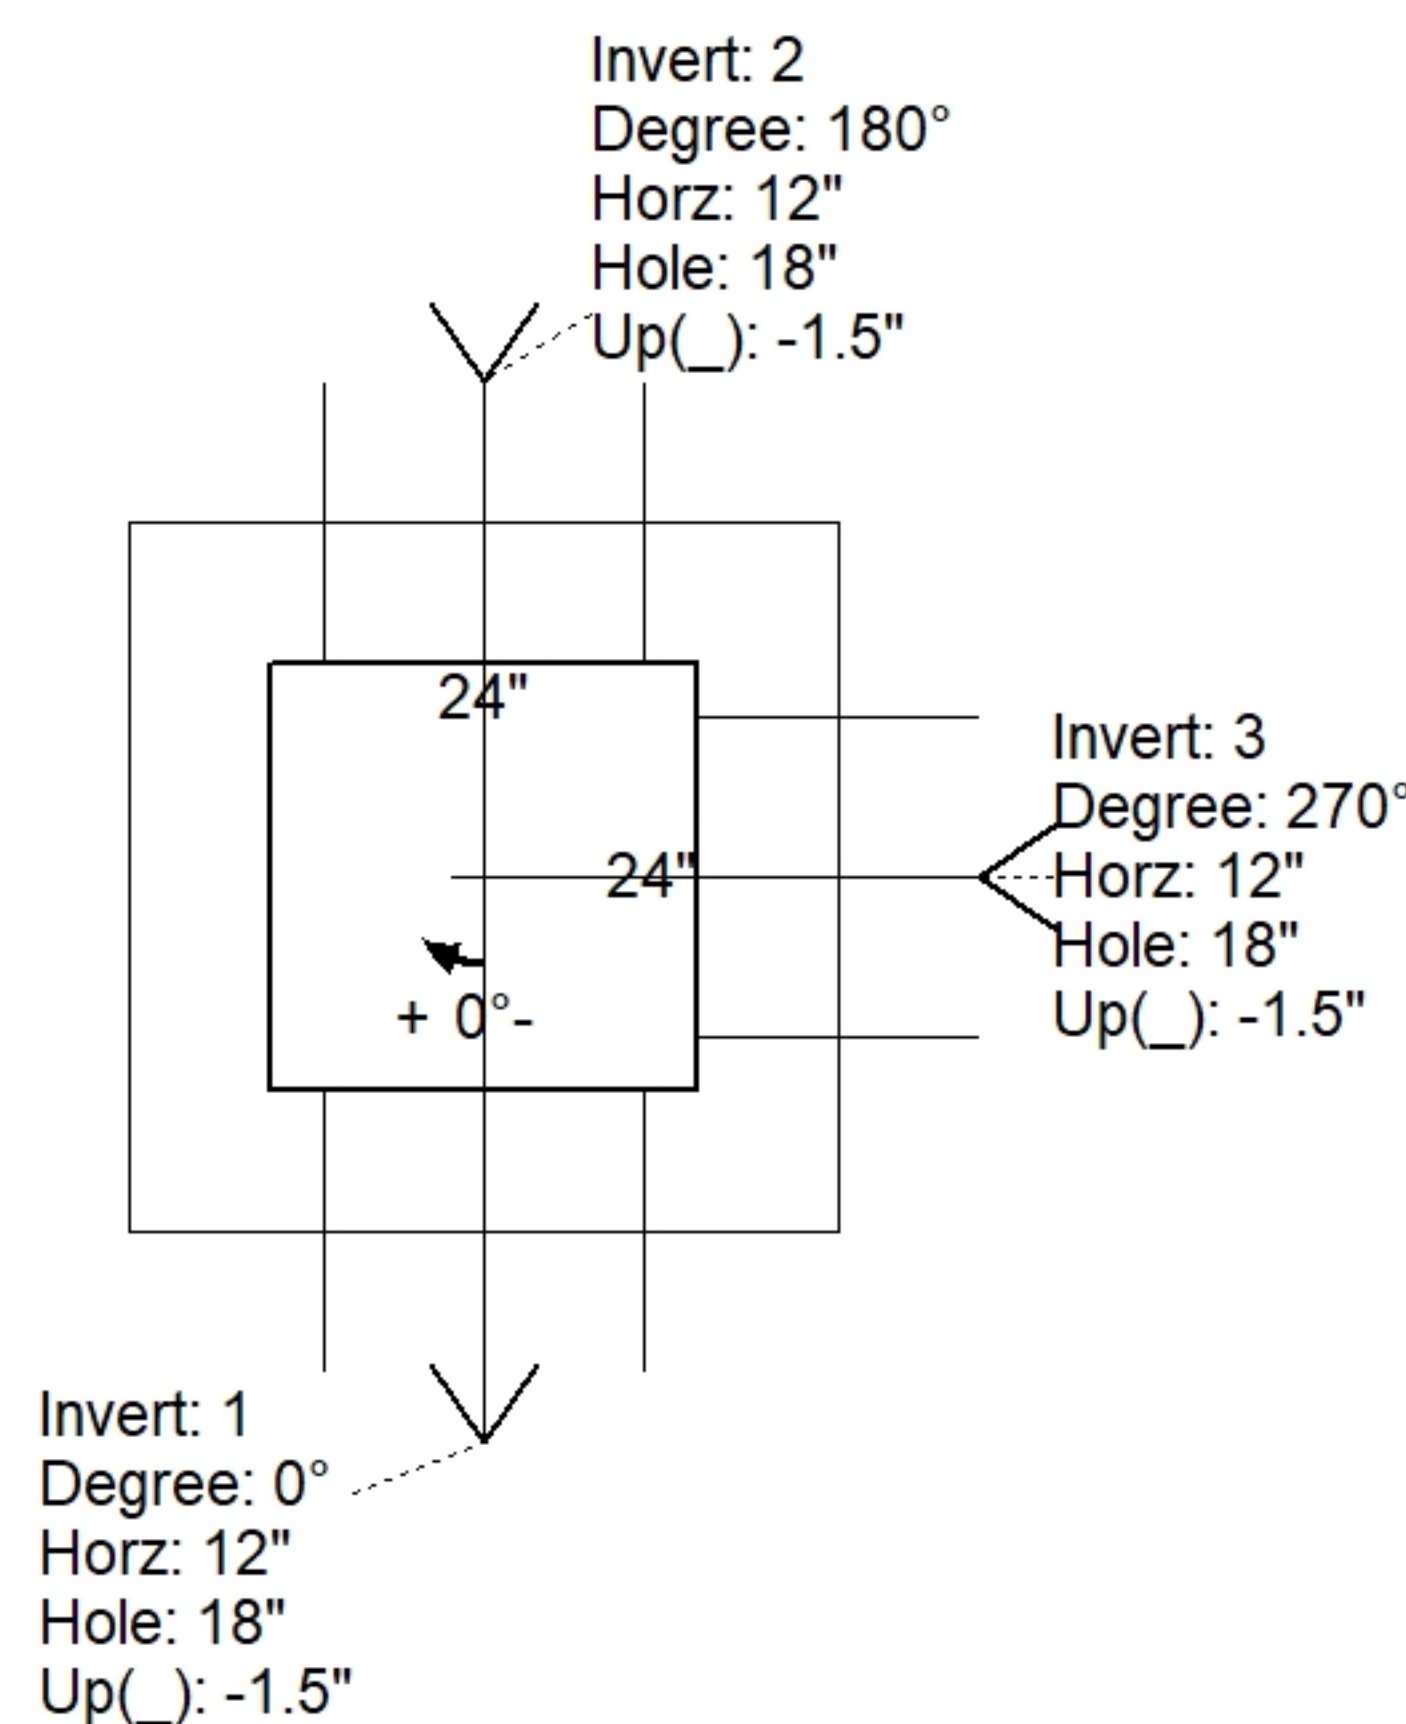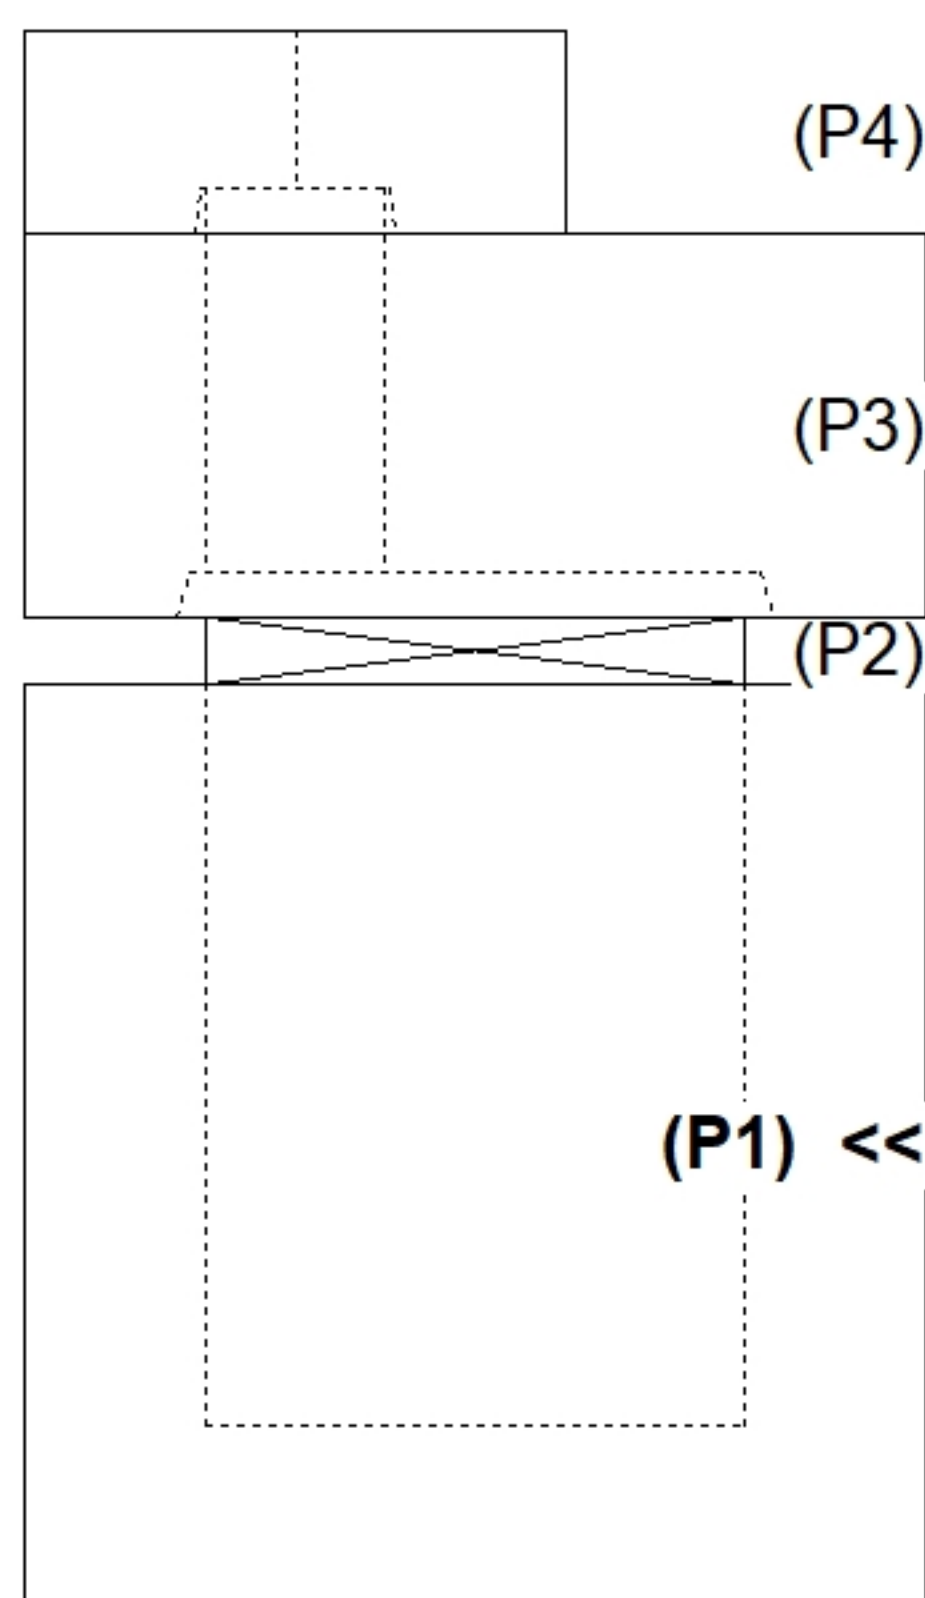

(P1)

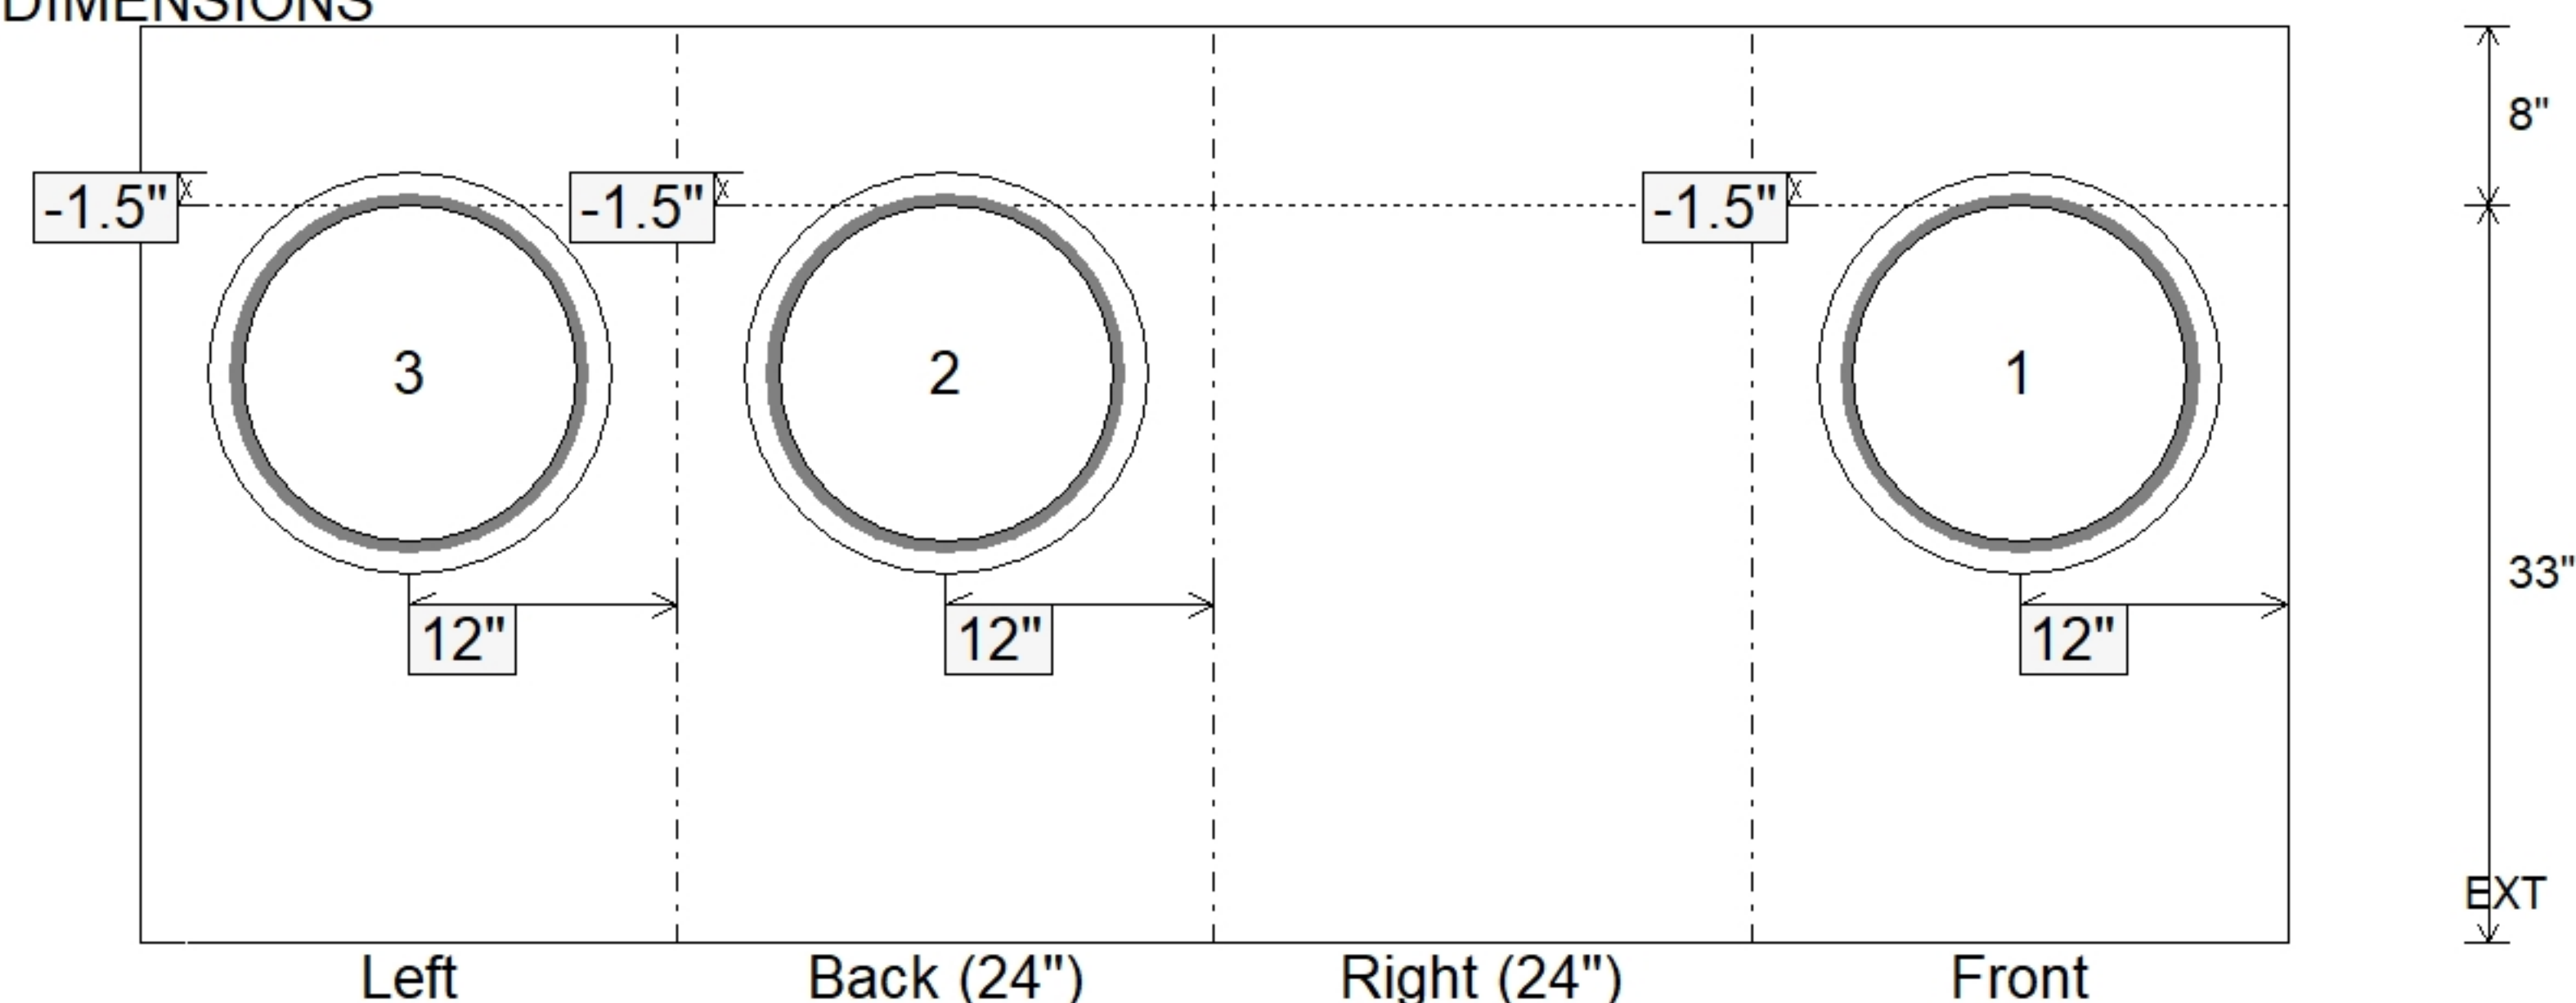

Weight (Net): 3397 lb
Volume (Net): 0.87cu.yd