

Contractor: Jim Smith Contracting Co, LLC

TECH: J. Horsley

Plant: 100



Size: 24" x 24"

Rim to Invert: 9.34'

Floor Height: 8"



Slack: 0.08"

REINFORCING PER ASTM A615 (GRADE 60).

- TOP PHASE (As .62) #5 BARS AT 6" C.C.E.W.
- WALLS (As .31) #5 BARS AT 12" C.C.E.W.
- FLOOR (As .31) #5 BARS AT 12" C.C.E.W.


0 lb

Structure Total: 12370 lb

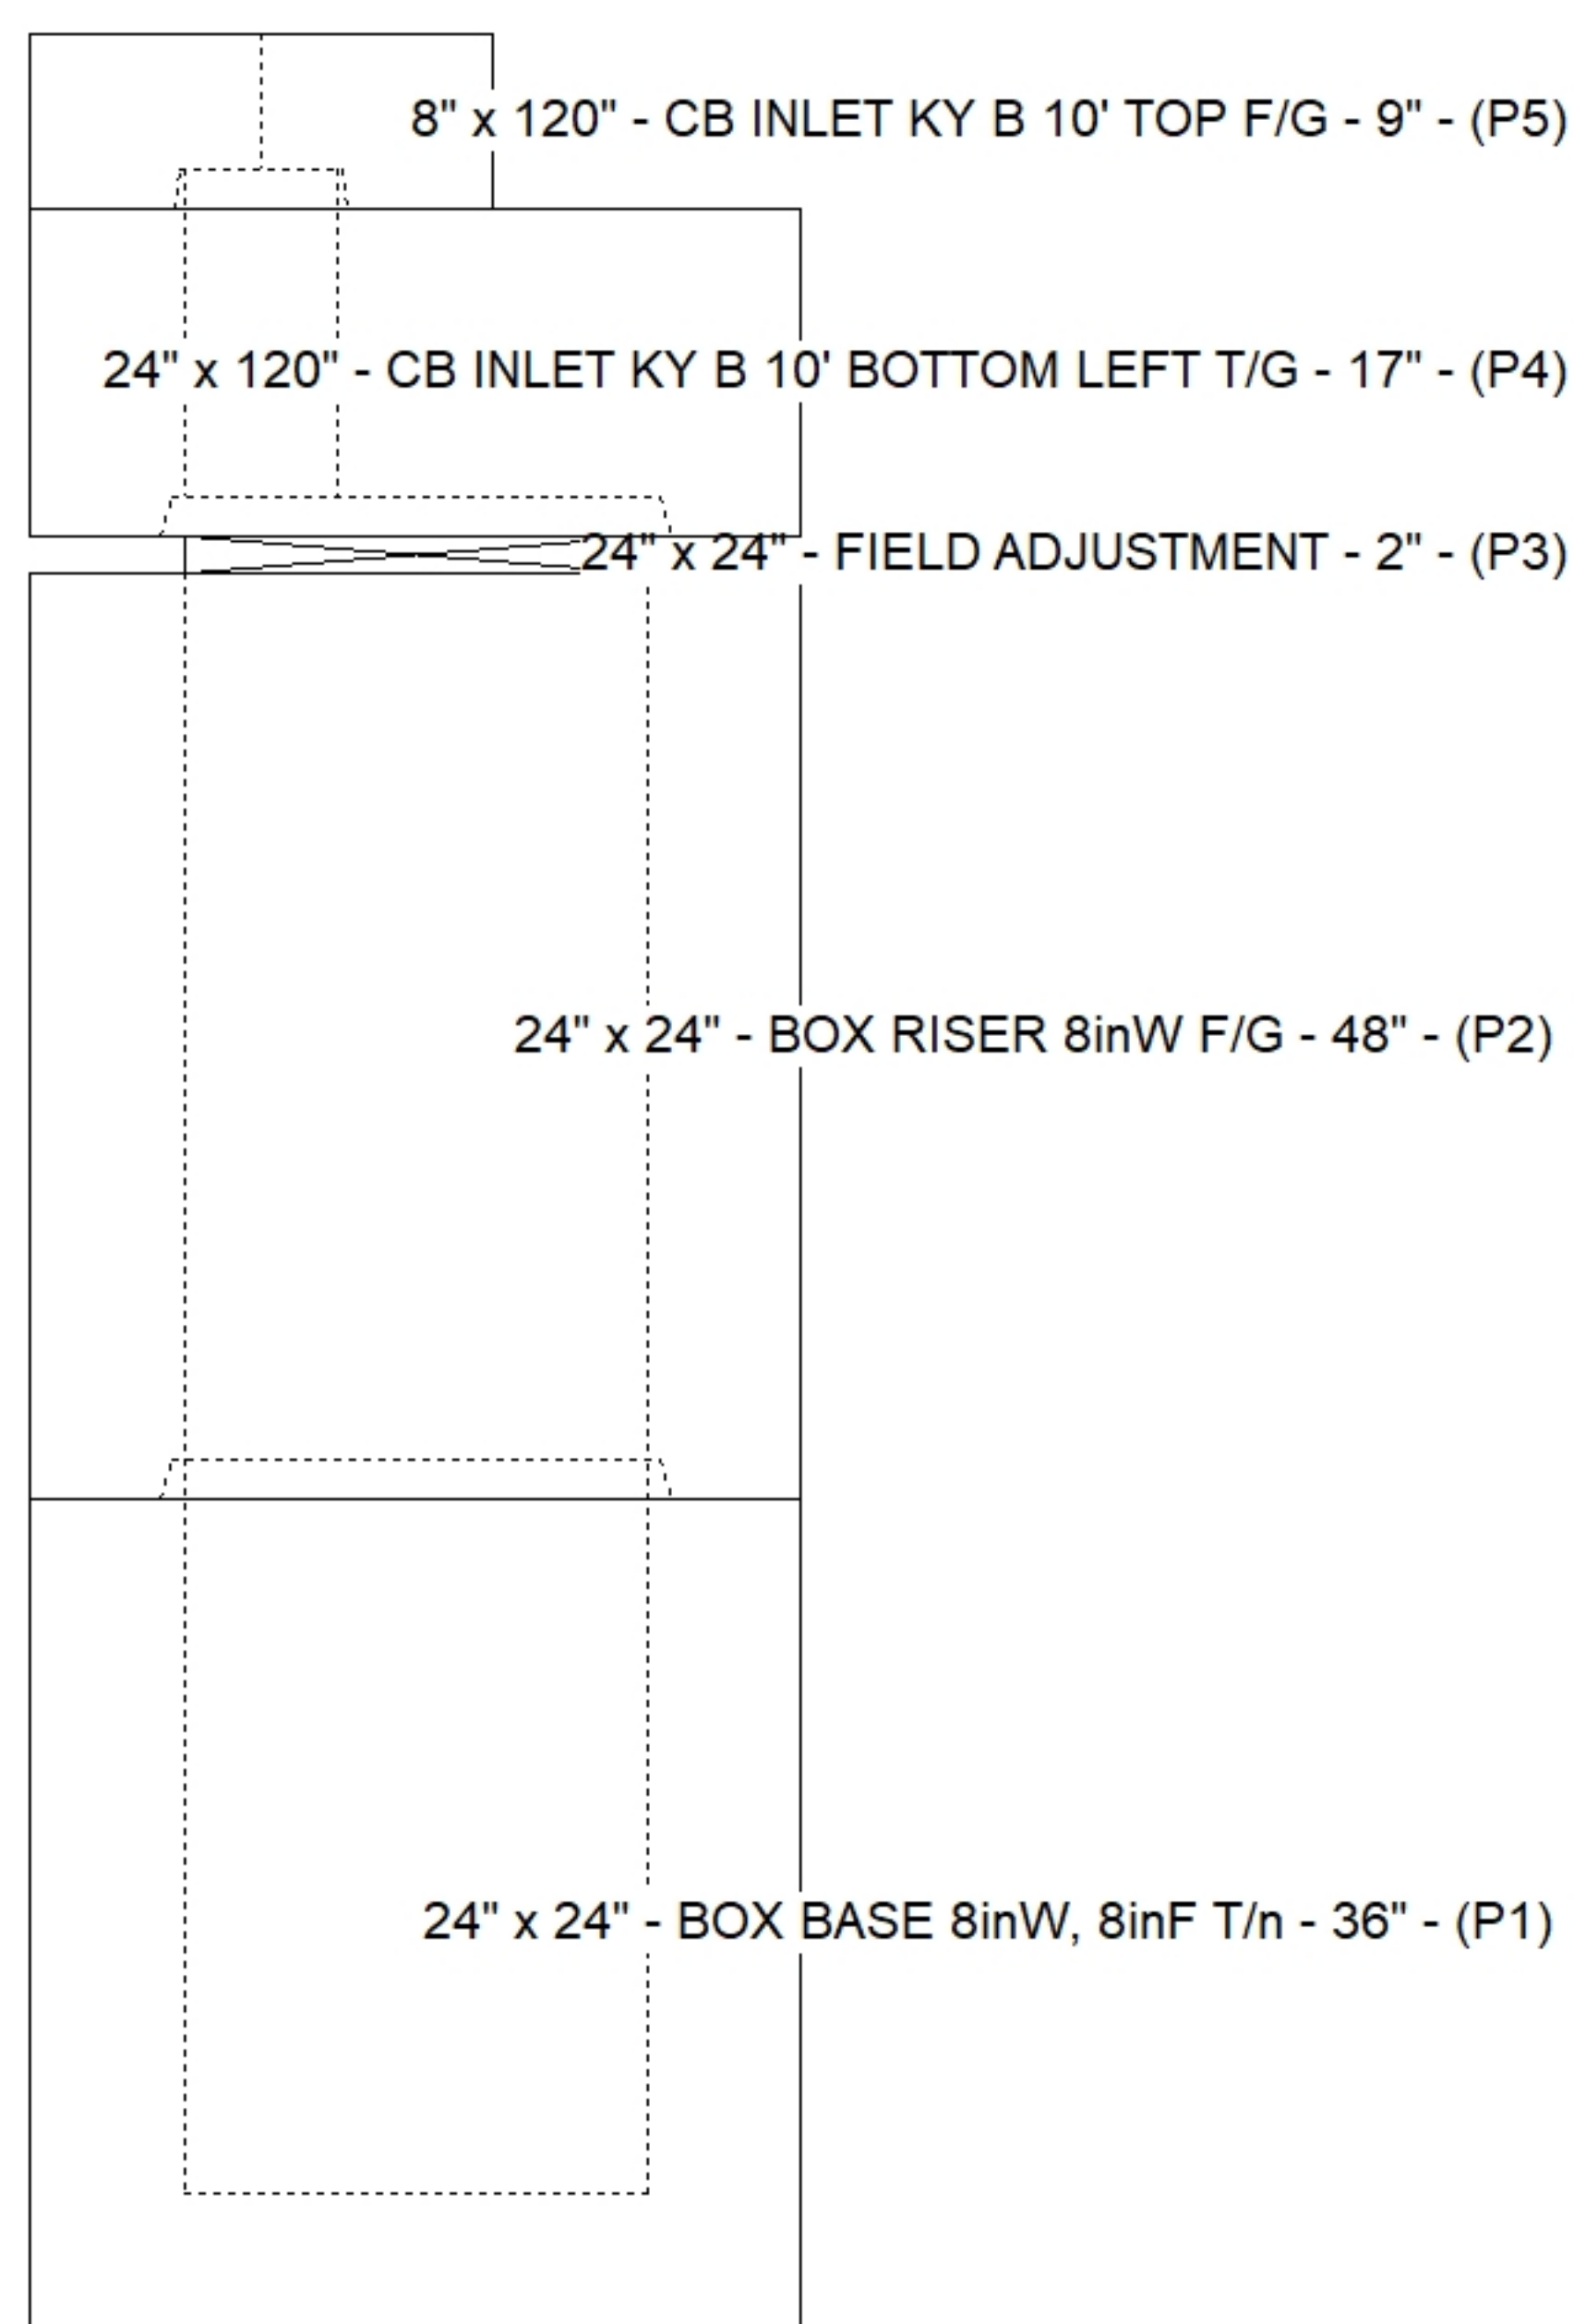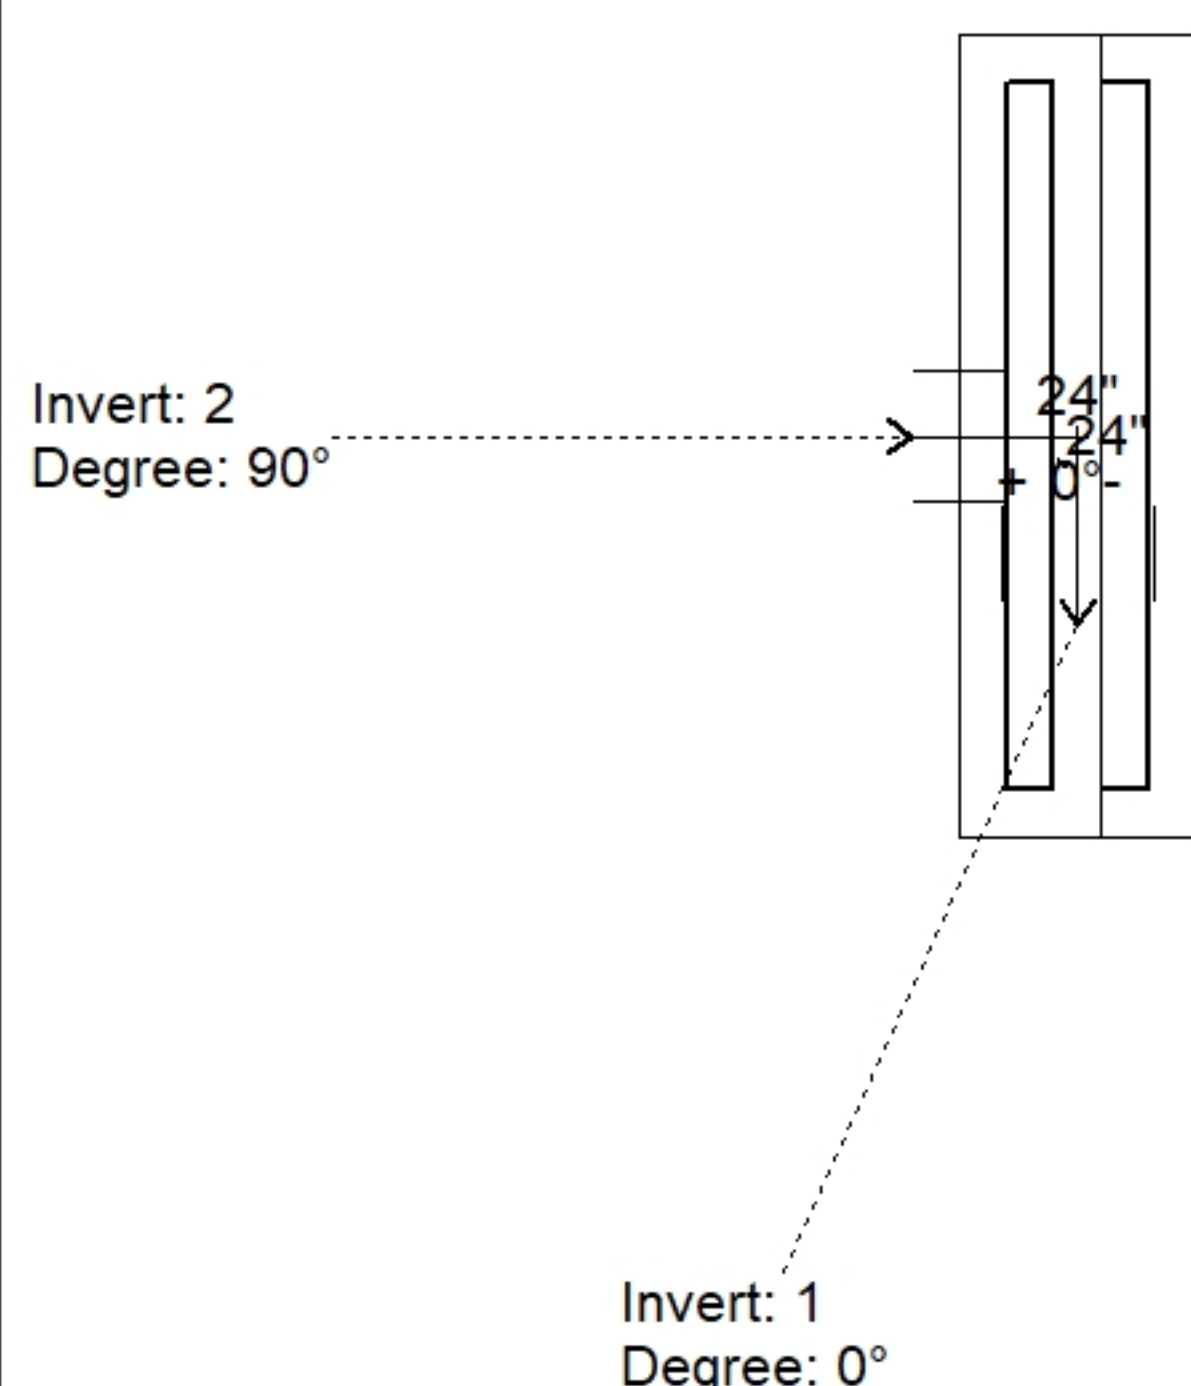

Position	Elev	Angle	Pipe	Pipe OD	Hole	Connector	Up (')	Ref
Rim	375.74'							
Reducer								
Invert 1	366.4'	0°	18" RCP B WALL	23"	26"	Hole 26	-4"	P1
Invert 2	370.58'	90°	18" CMP	19"	22"	Hole 22	10.125"	P2
Invert 3								
Invert 4								
Invert 5								
Invert 6								
Invert 7								
Invert 8								

Cast (Int. Dim.) - Interior Dimensions

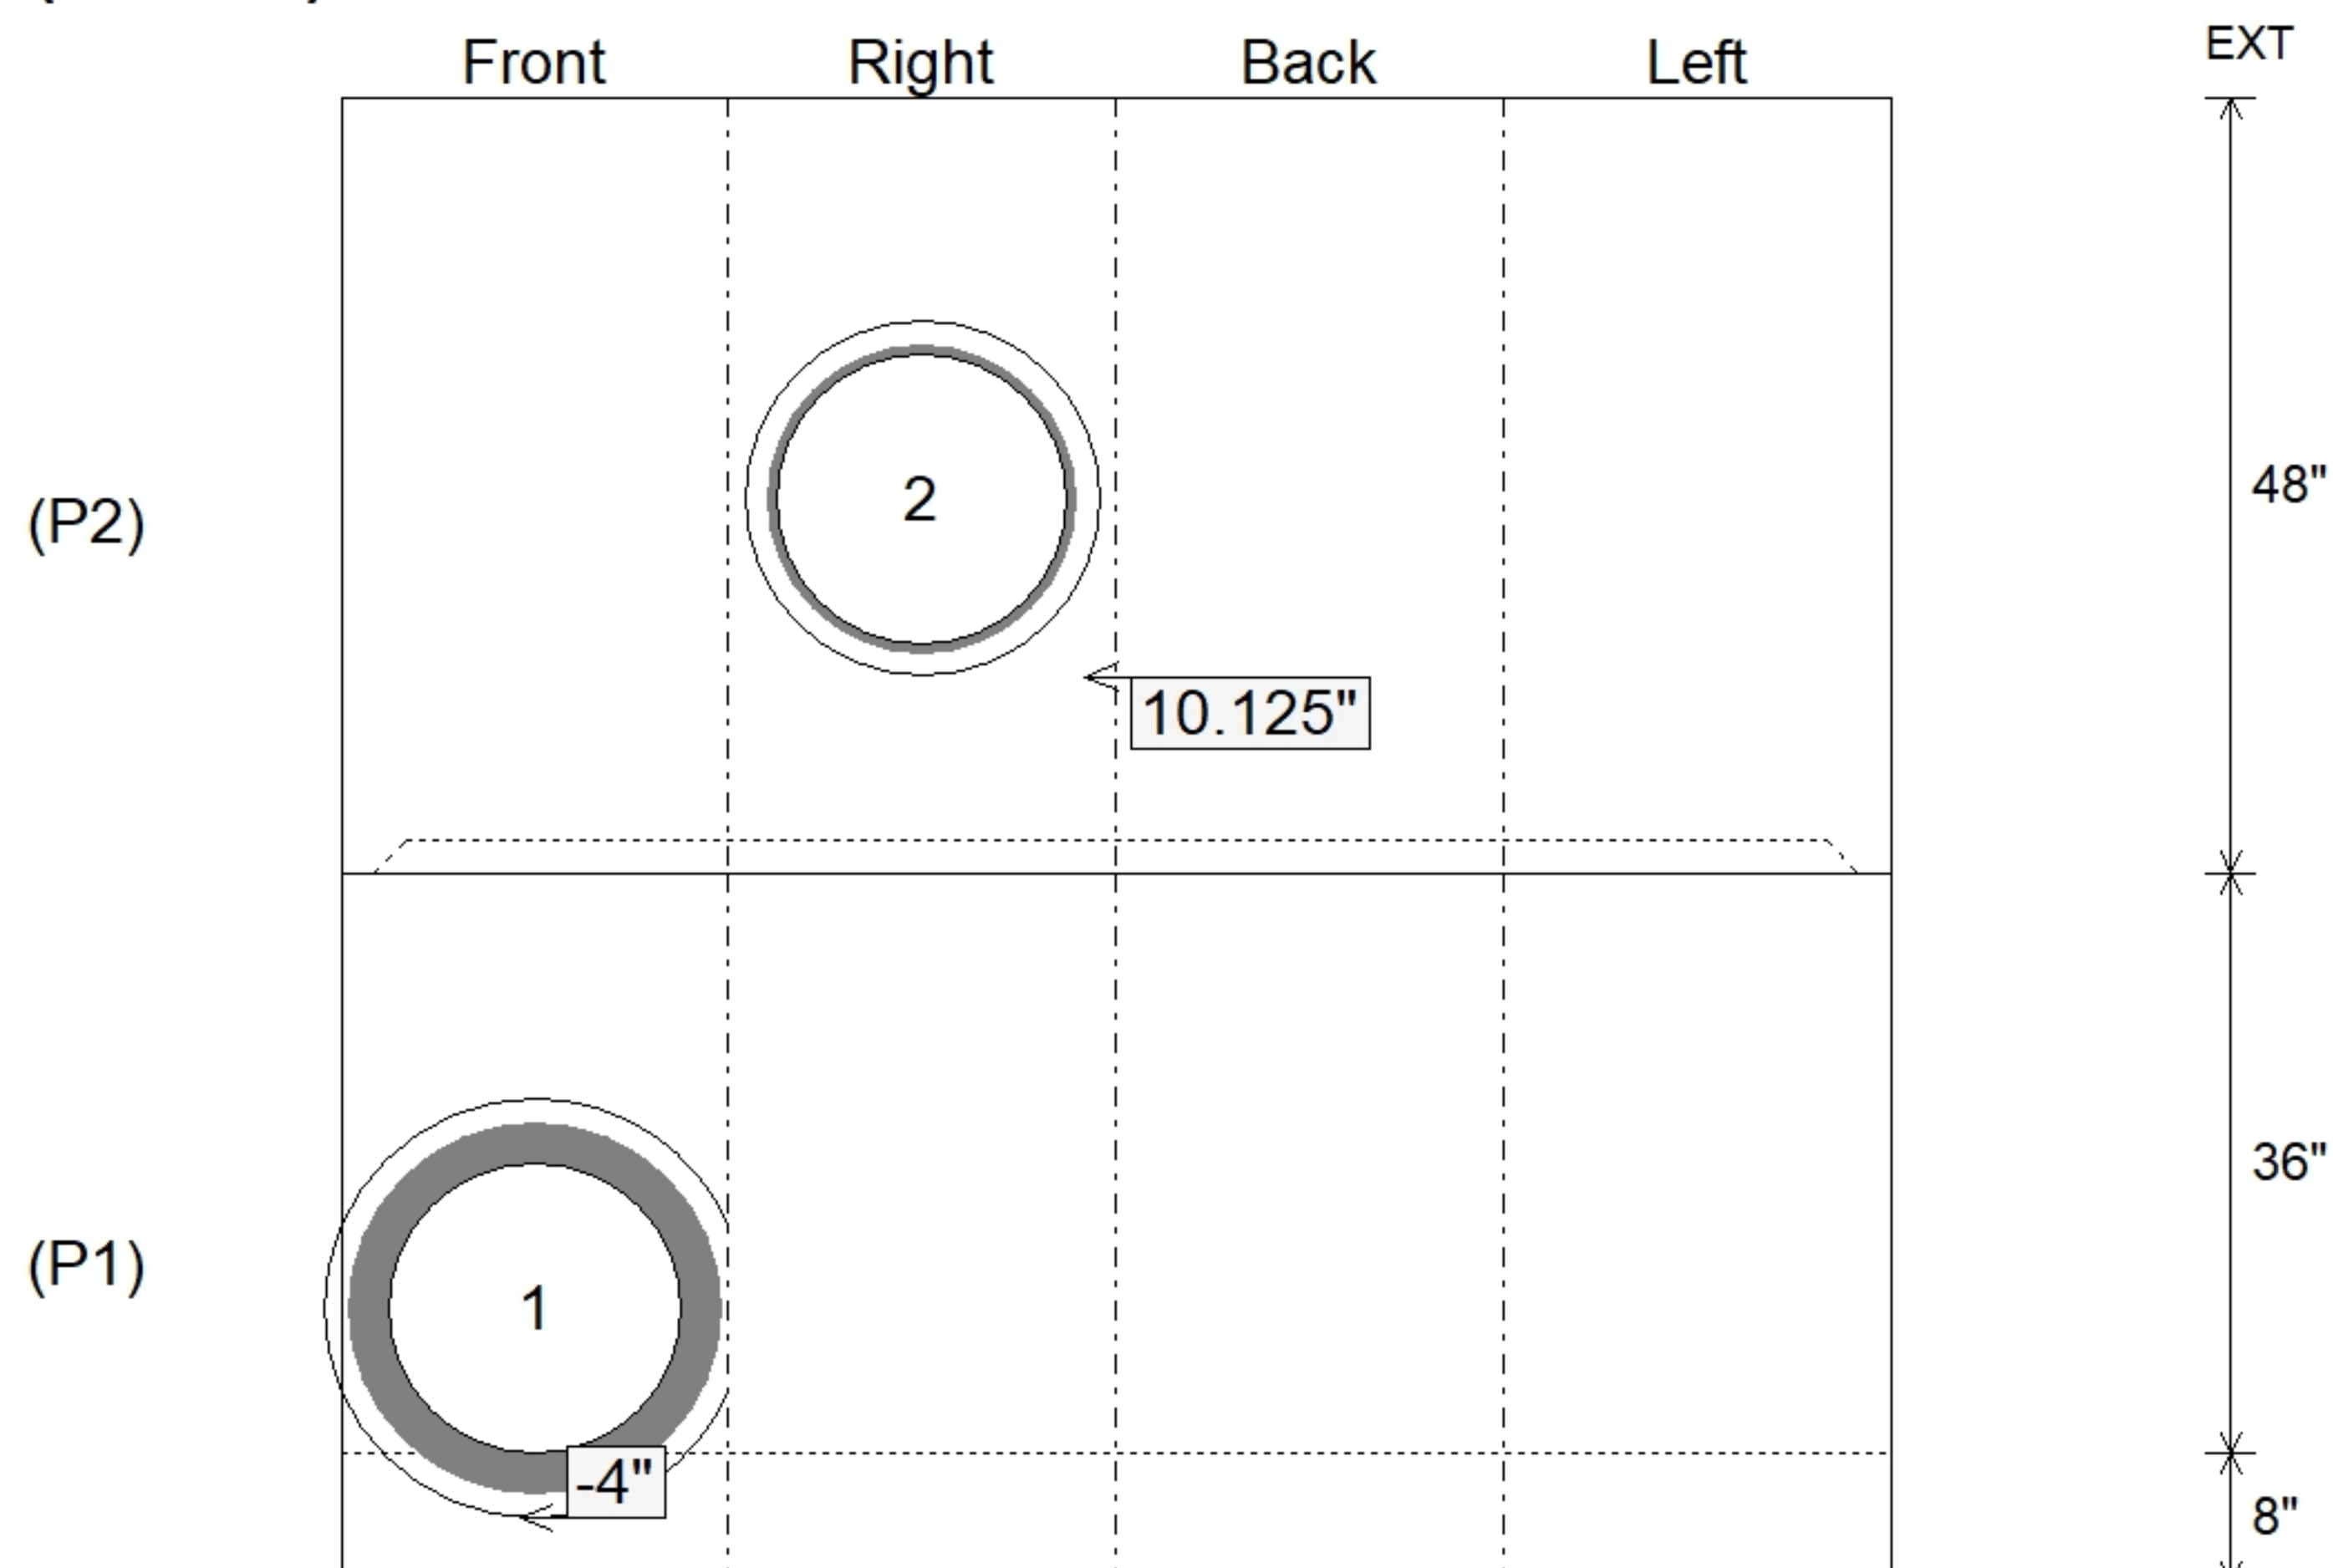

Submittal Drawing
6/12/2026 7:48:38 AM

SUBMITTAL
APPROVED BY: