

Structure ID: 15-CS-10

P3 MH120RS84

MH RISER T/G

P5) 24" - CASTING HEIGHT - 4" P4) 120" - MH FLAT TOP SPEC. (2 - 24"Ø HOLES) F/G - 18" P3) 120" - MH RISER T/G - 84" P2) 120" - MH RISER T/G - 96" P1) 120" - MH MONOBASE 14F, Custom Ht T/n - 36" 1) CVSTENCILING 1) ASSEMBLY REQUIRED - BRACKETS ONLY 3) 120" - Conseal CS-102 1.00" 2) Hole - 38	0 lb 16223 lb 31909 lb 34322 lb 32280 lb 0 lb 0 lb 0 lb 0 lb ----- 0 lb	Structure Total: 114734 lb
--	---	----------------------------

Structure Notes:
 4" CASTING BY OTHERS



ICAST TO INSTALL THE INTERNAL BRACKETS, INTERNAL COMPONENTS TO BE INSTALLED ON SITE BY CONTECH FIELD CONSULTANT

CONTECH'S LOGO AS WELL AS THE INLET AND OUTLET MUST BE STENCILED ONTO THE STRUCTURE


Rim: 833.75' Rim to Invert: 12.25' Slack: 1.076" Sump: 92.076" Step Position:

Position	Elev	Angle	Ext. (cw)	Pipe	Pipe OD	Connector	Hole	Horz Size	Up (L)	Offset
Invert 1										
Invert 2										
Invert 3										
Invert 4										
Invert 5										
Invert 6										
Invert 7										
Invert 8										

RIGHT-SIDE UP VIEW (int. dimensions)

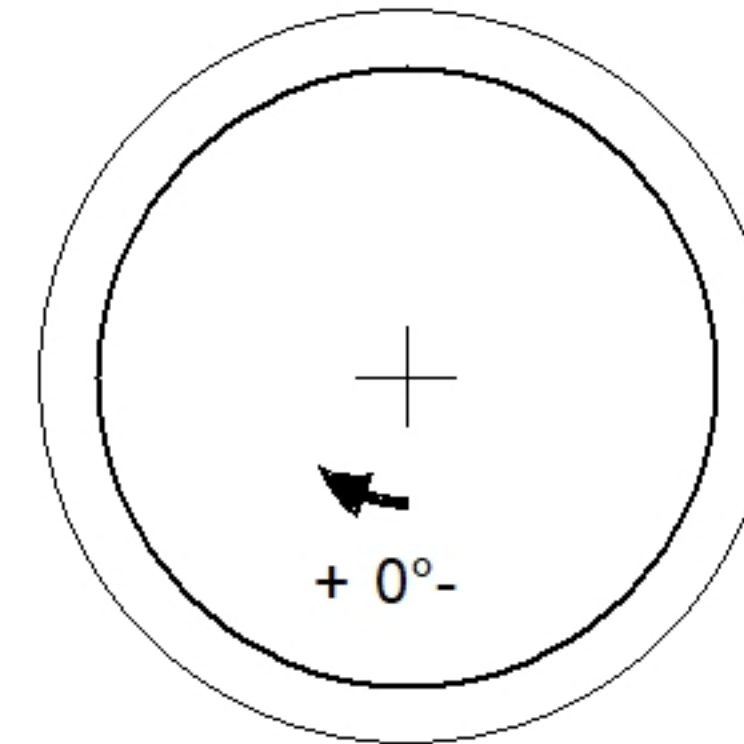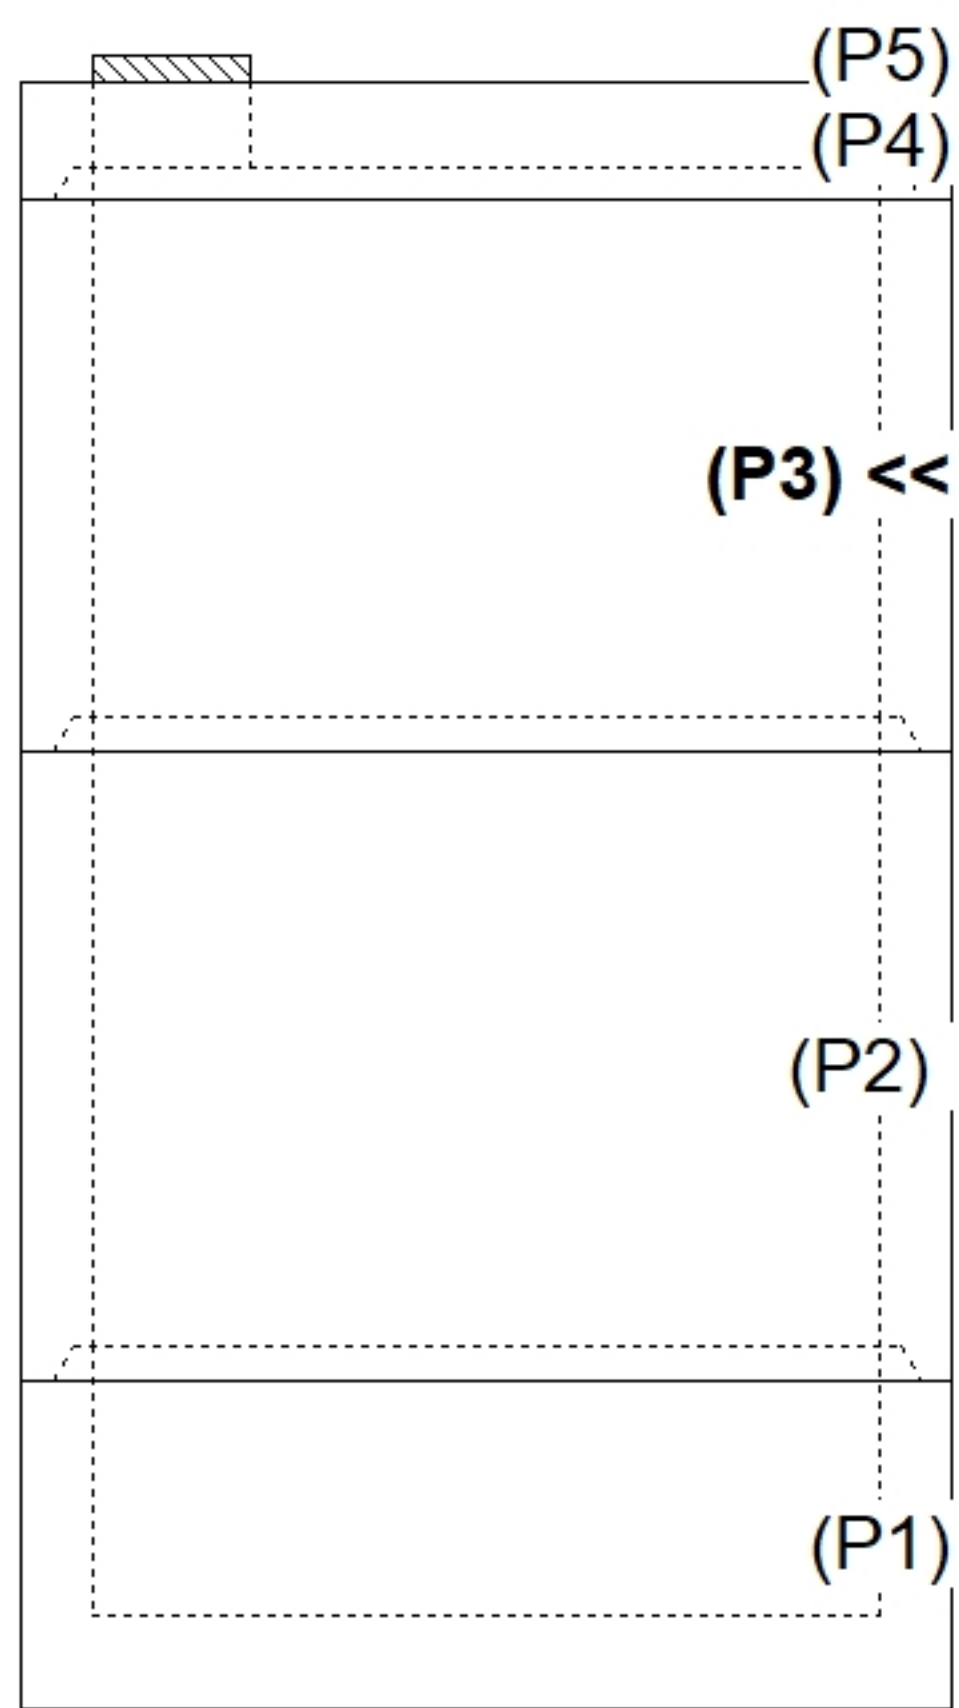

INSIDE WALL DIMENSIONS

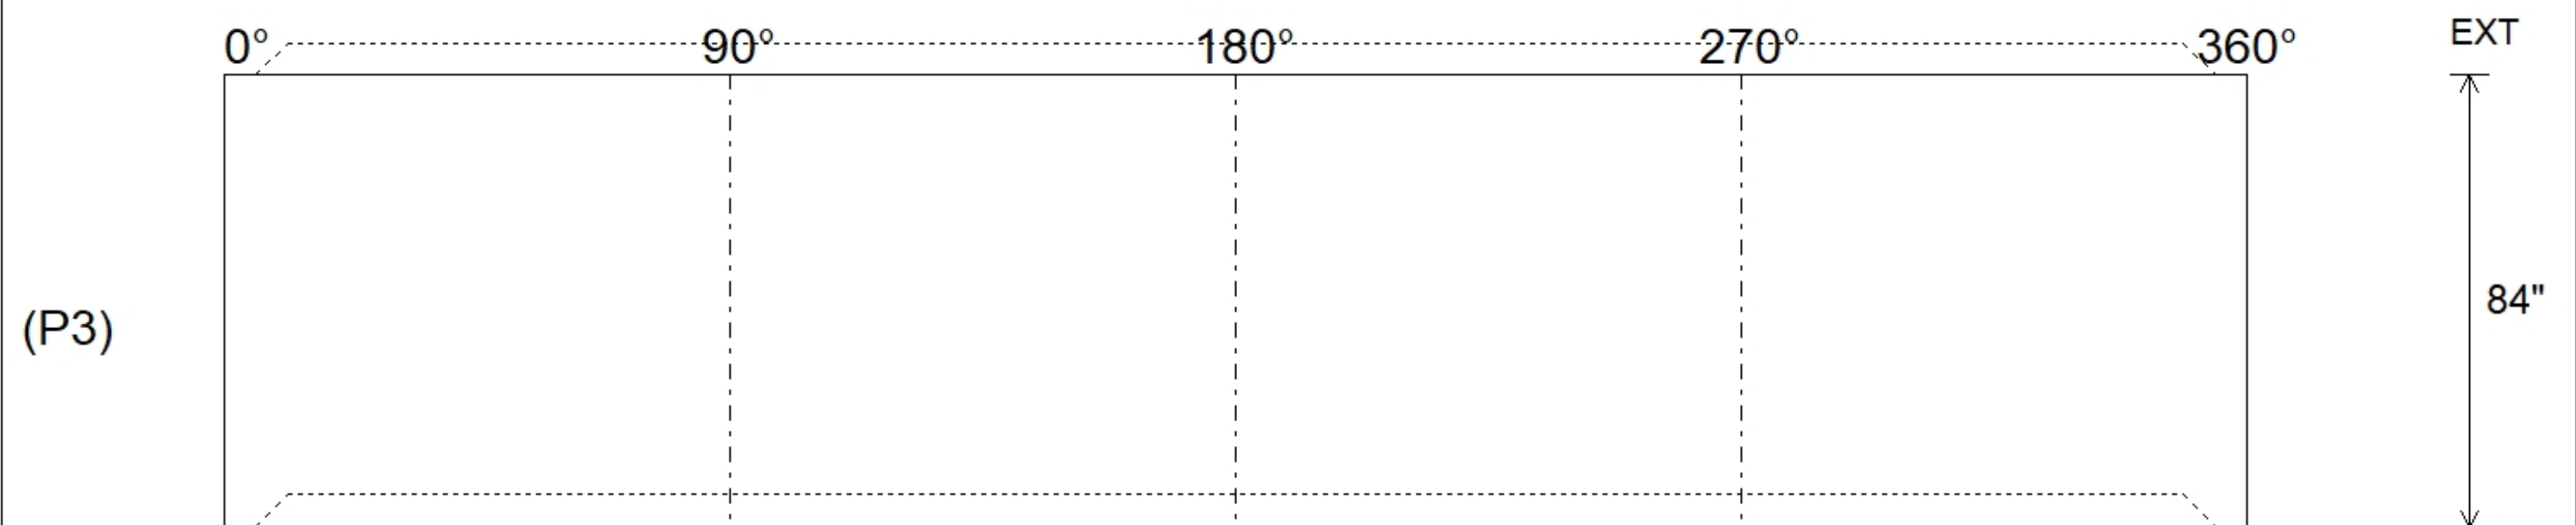

Coating (Int):	Seam Up: Tongue Seam Dn: Groove	Wall Thickness: 11" Floor Height: 0"	Height (Int): 84" Height (Ext): 84"	Weight (Net): 31909 lb Volume (Net): 8.15cu.yd
----------------	------------------------------------	---	--	---