

Contractor: M. Bowling, Inc.

Plant: 100




Slack: 0.96"

- FLOOR (As .31) #5 BARS AT 12" C.C.E.W.

2) Hole - 26



0 lb

Structure Total: 26174 lb

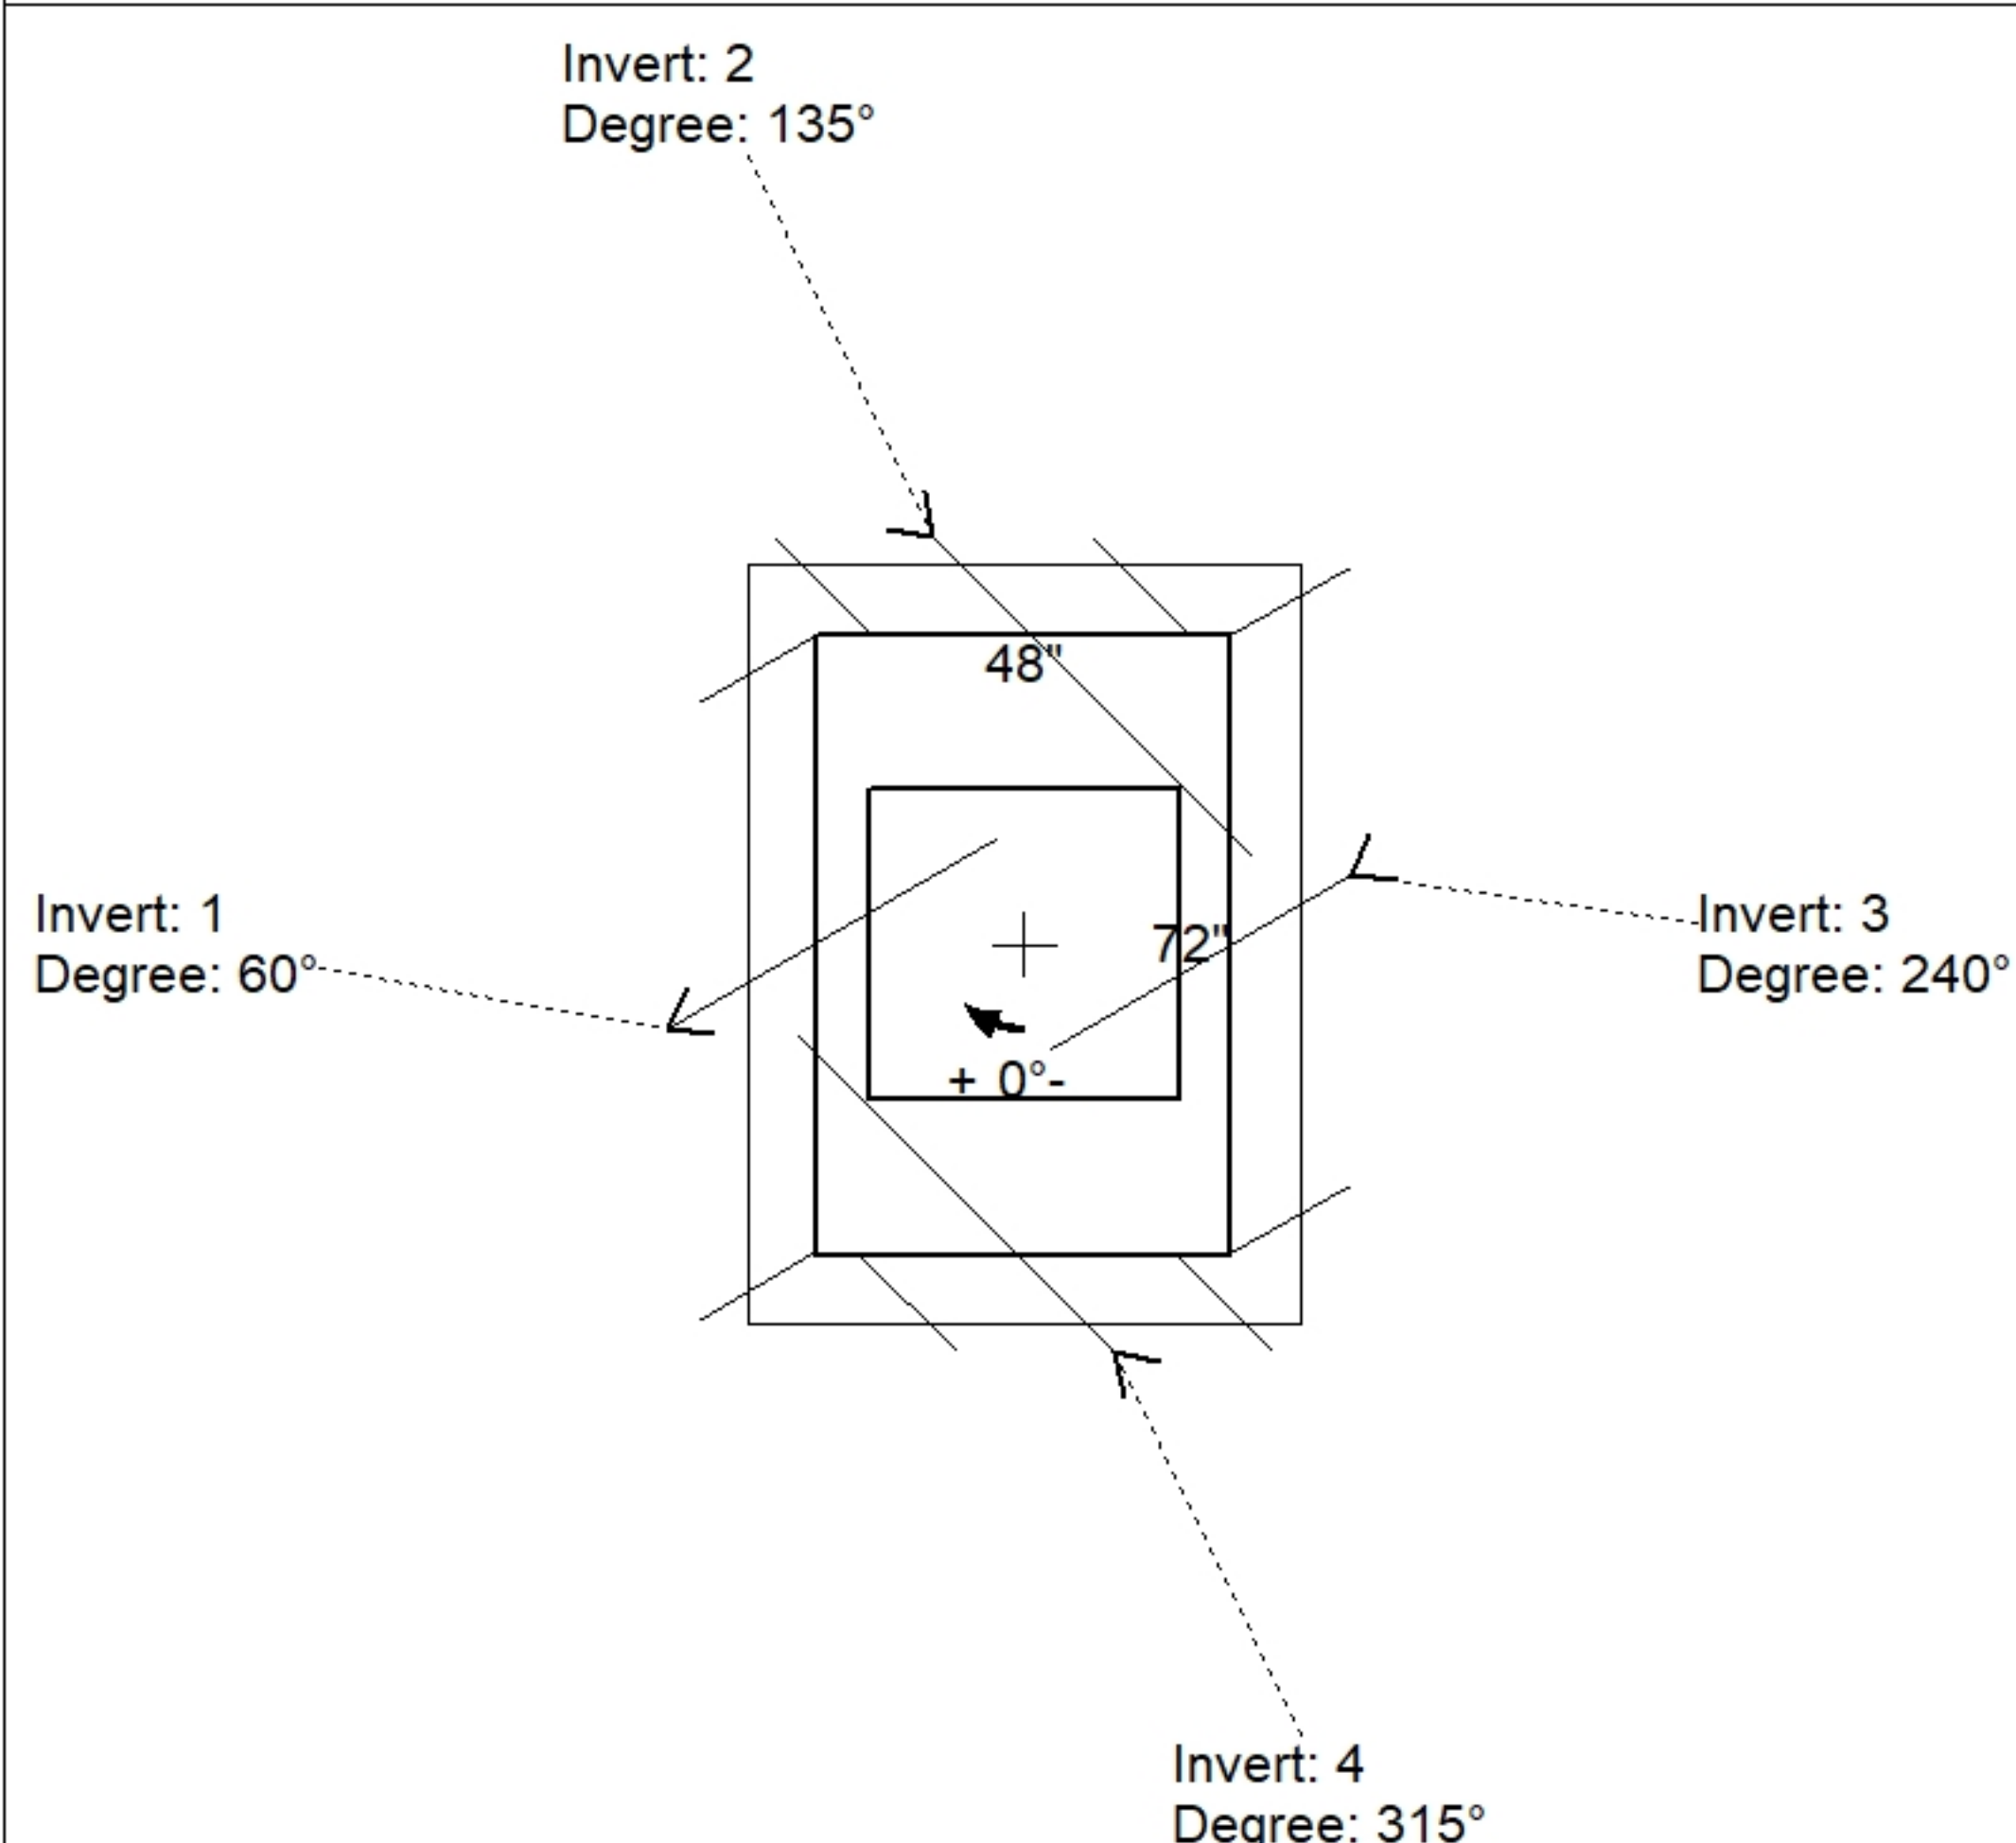

Position	Elev	Angle	Pipe	Pipe OD	Hole	Connector	Up (')	Ref
Rim	368.83'							
Reducer								
Invert 1	356'	60°	48" RCP B WALL	58"	62"	Hole 62	0"	P1
Invert 2	360.43'	135°	18" RCP B WALL	23"	26"	Hole 26	56.16"	P1
Invert 3	356.2'	240°	48" RCP B WALL	58"	62"	Hole 62	2.4"	P1
Invert 4	359.93'	315°	18" RCP B WALL	23"	26"	Hole 26	50.16"	P1
Invert 5								
Invert 6								
Invert 7								
Invert 8								

Default - Interior Dimensions

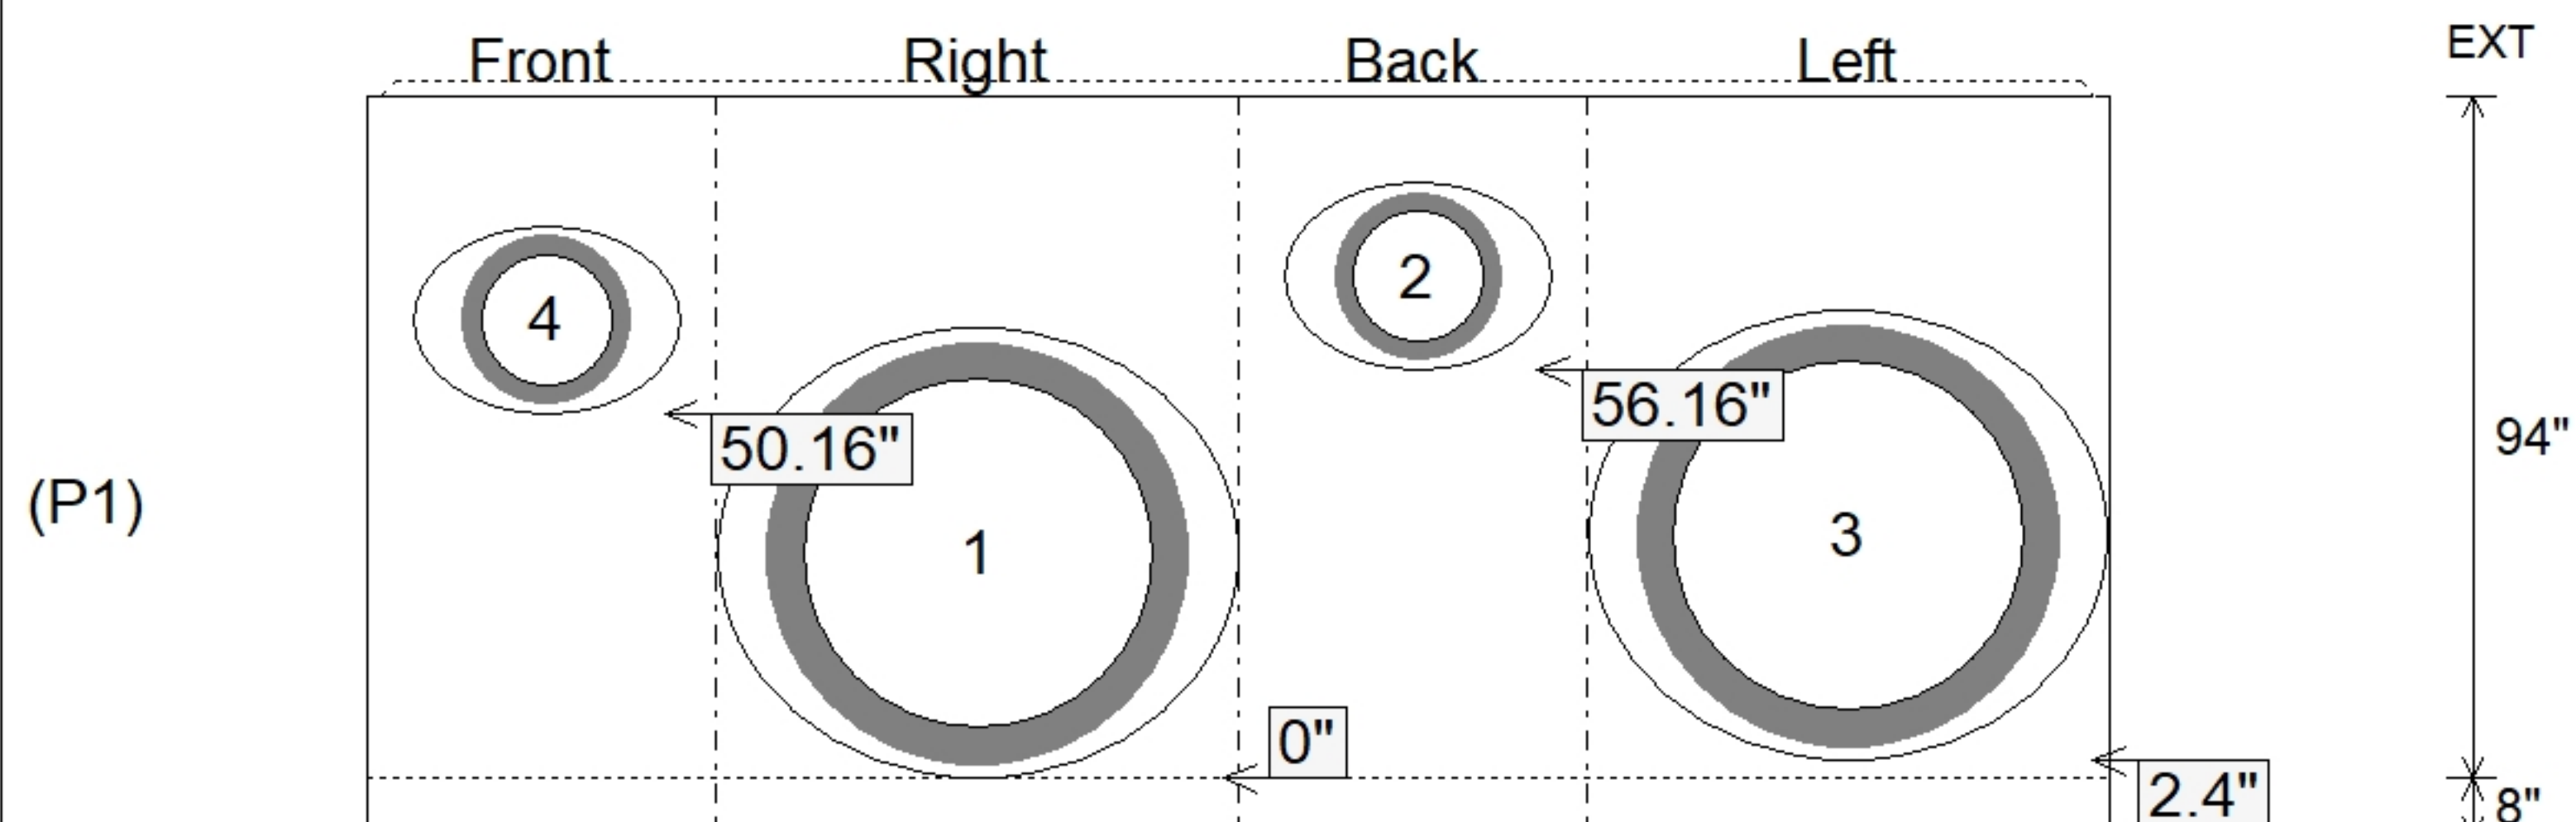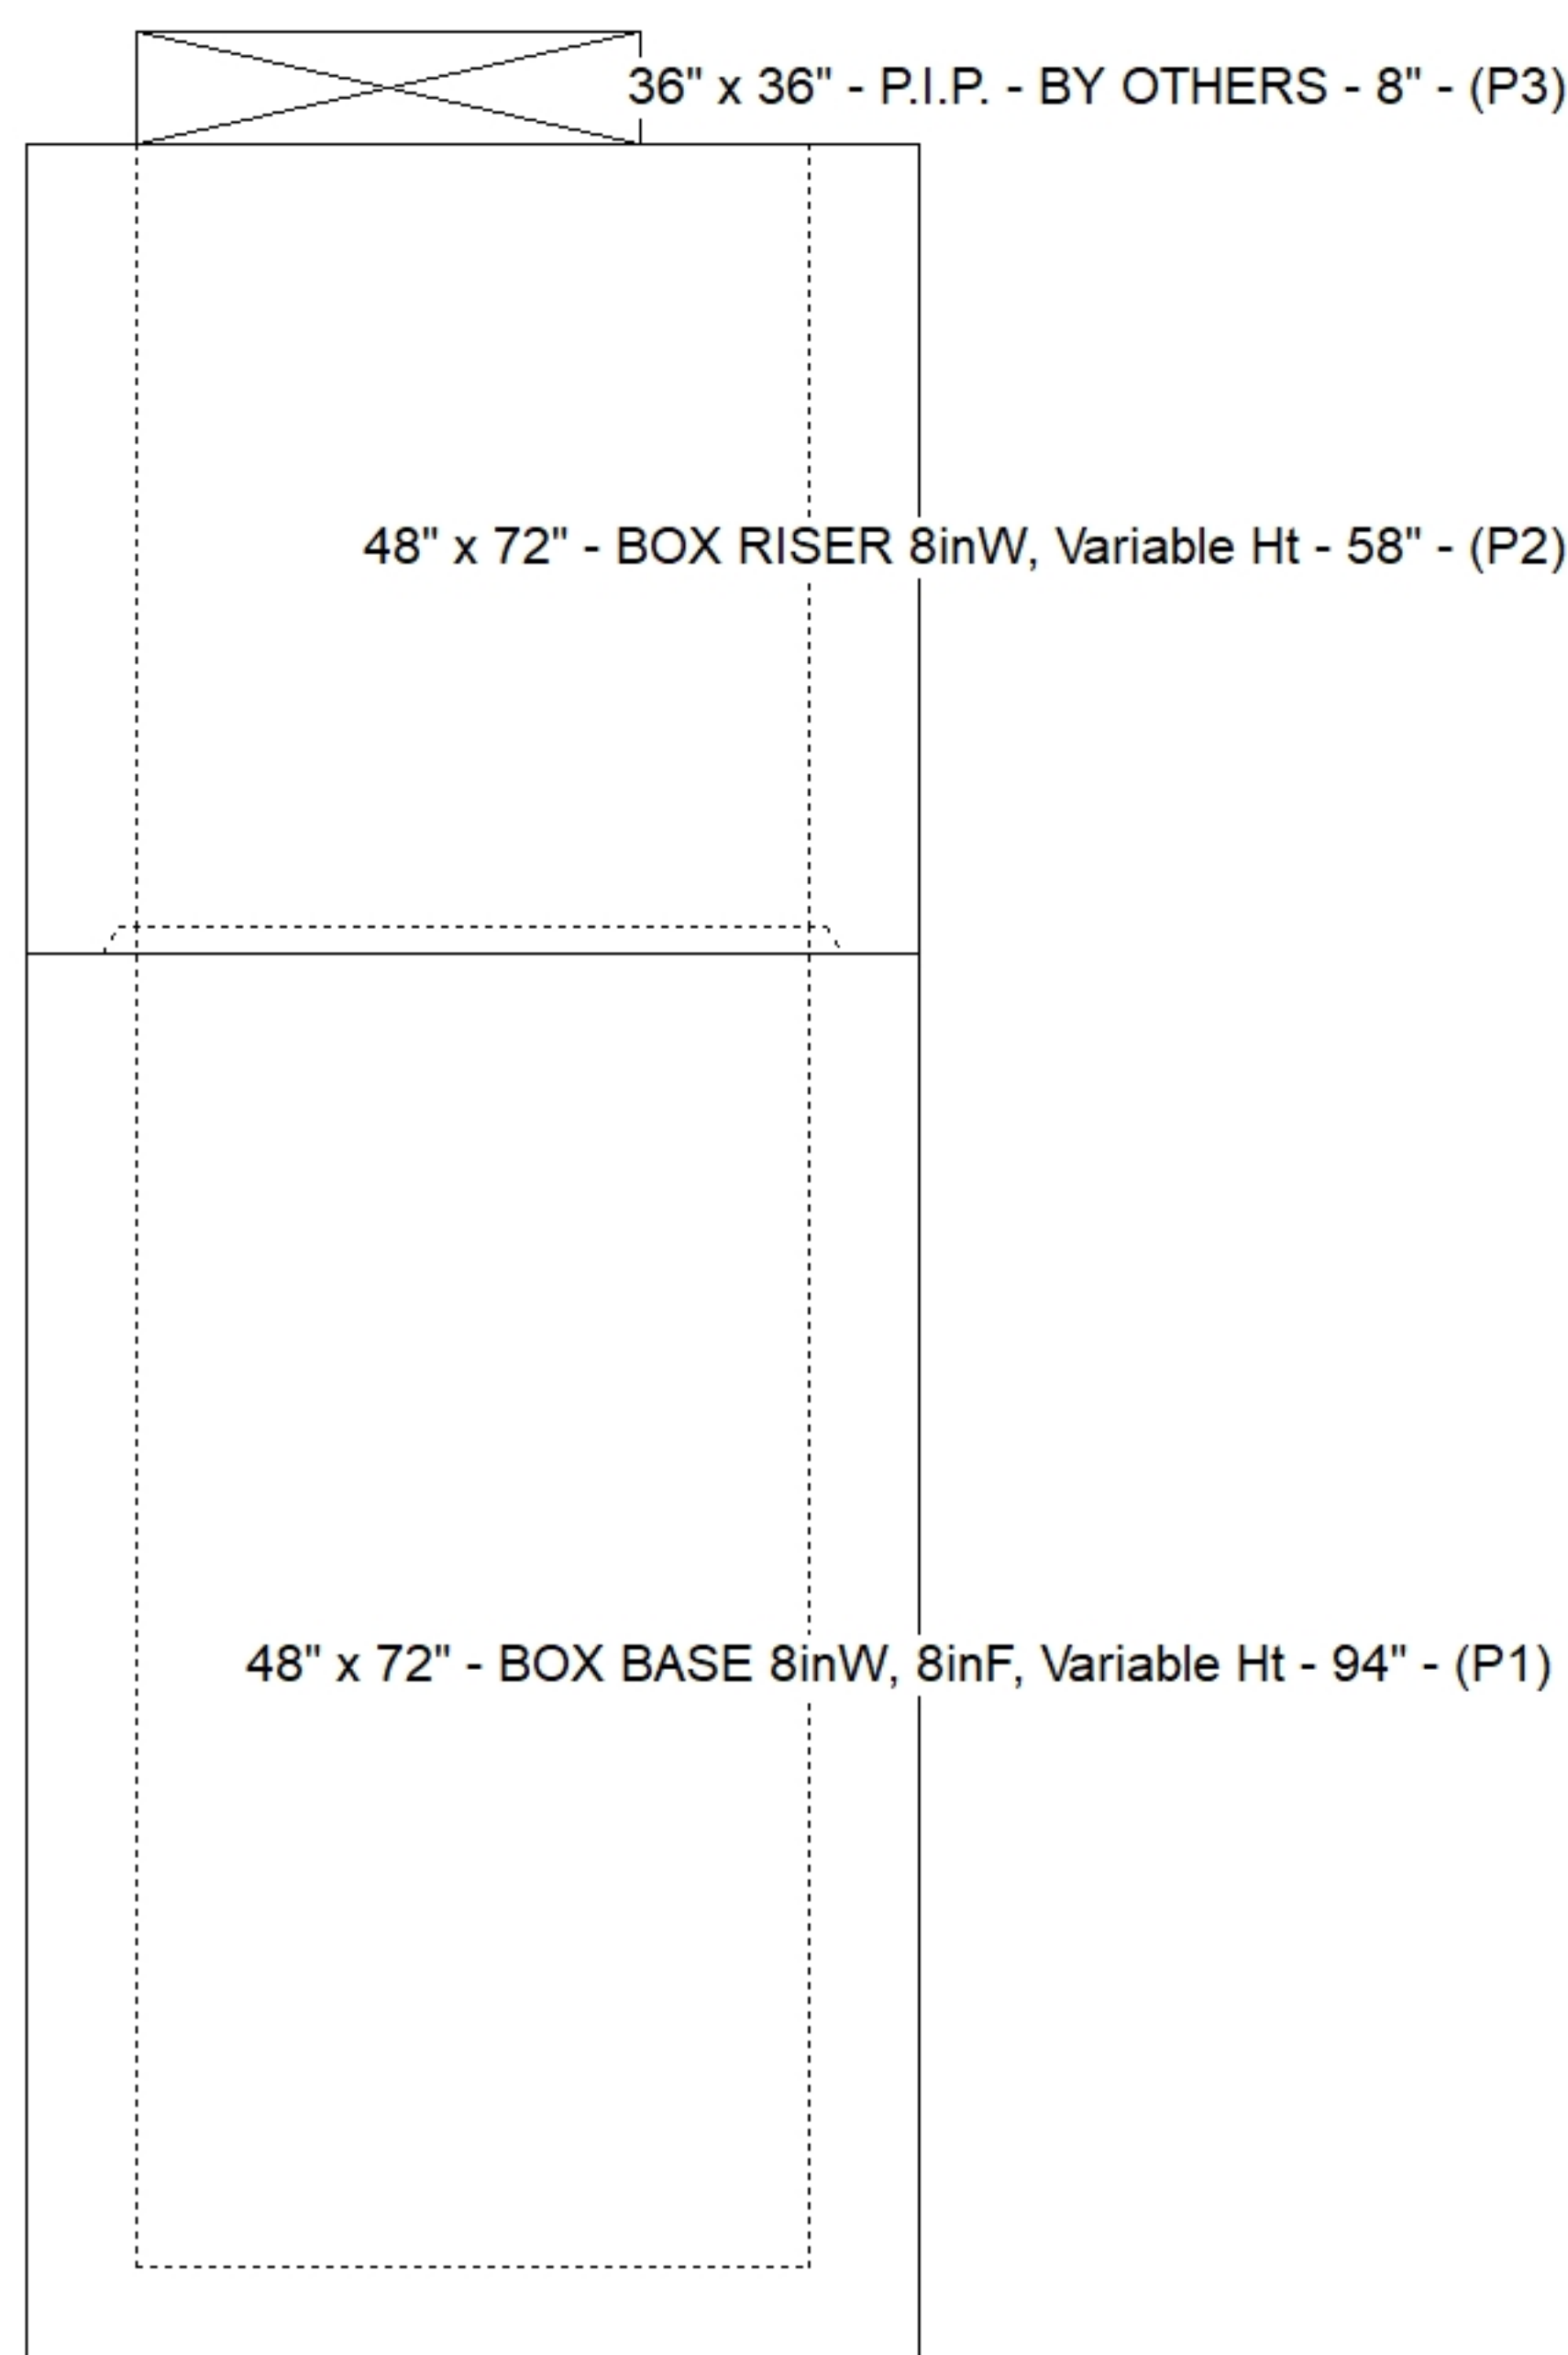

SUBMITTAL
APPROVED BY: