

Contractor: M. Bowling, Inc.

TECH: Jared - F


Plant: 100




Slack: 0.2"

0 lb
6259 lb
317 lb
0 lb
0 lb
0 lb


Structure Total: 6576 lb

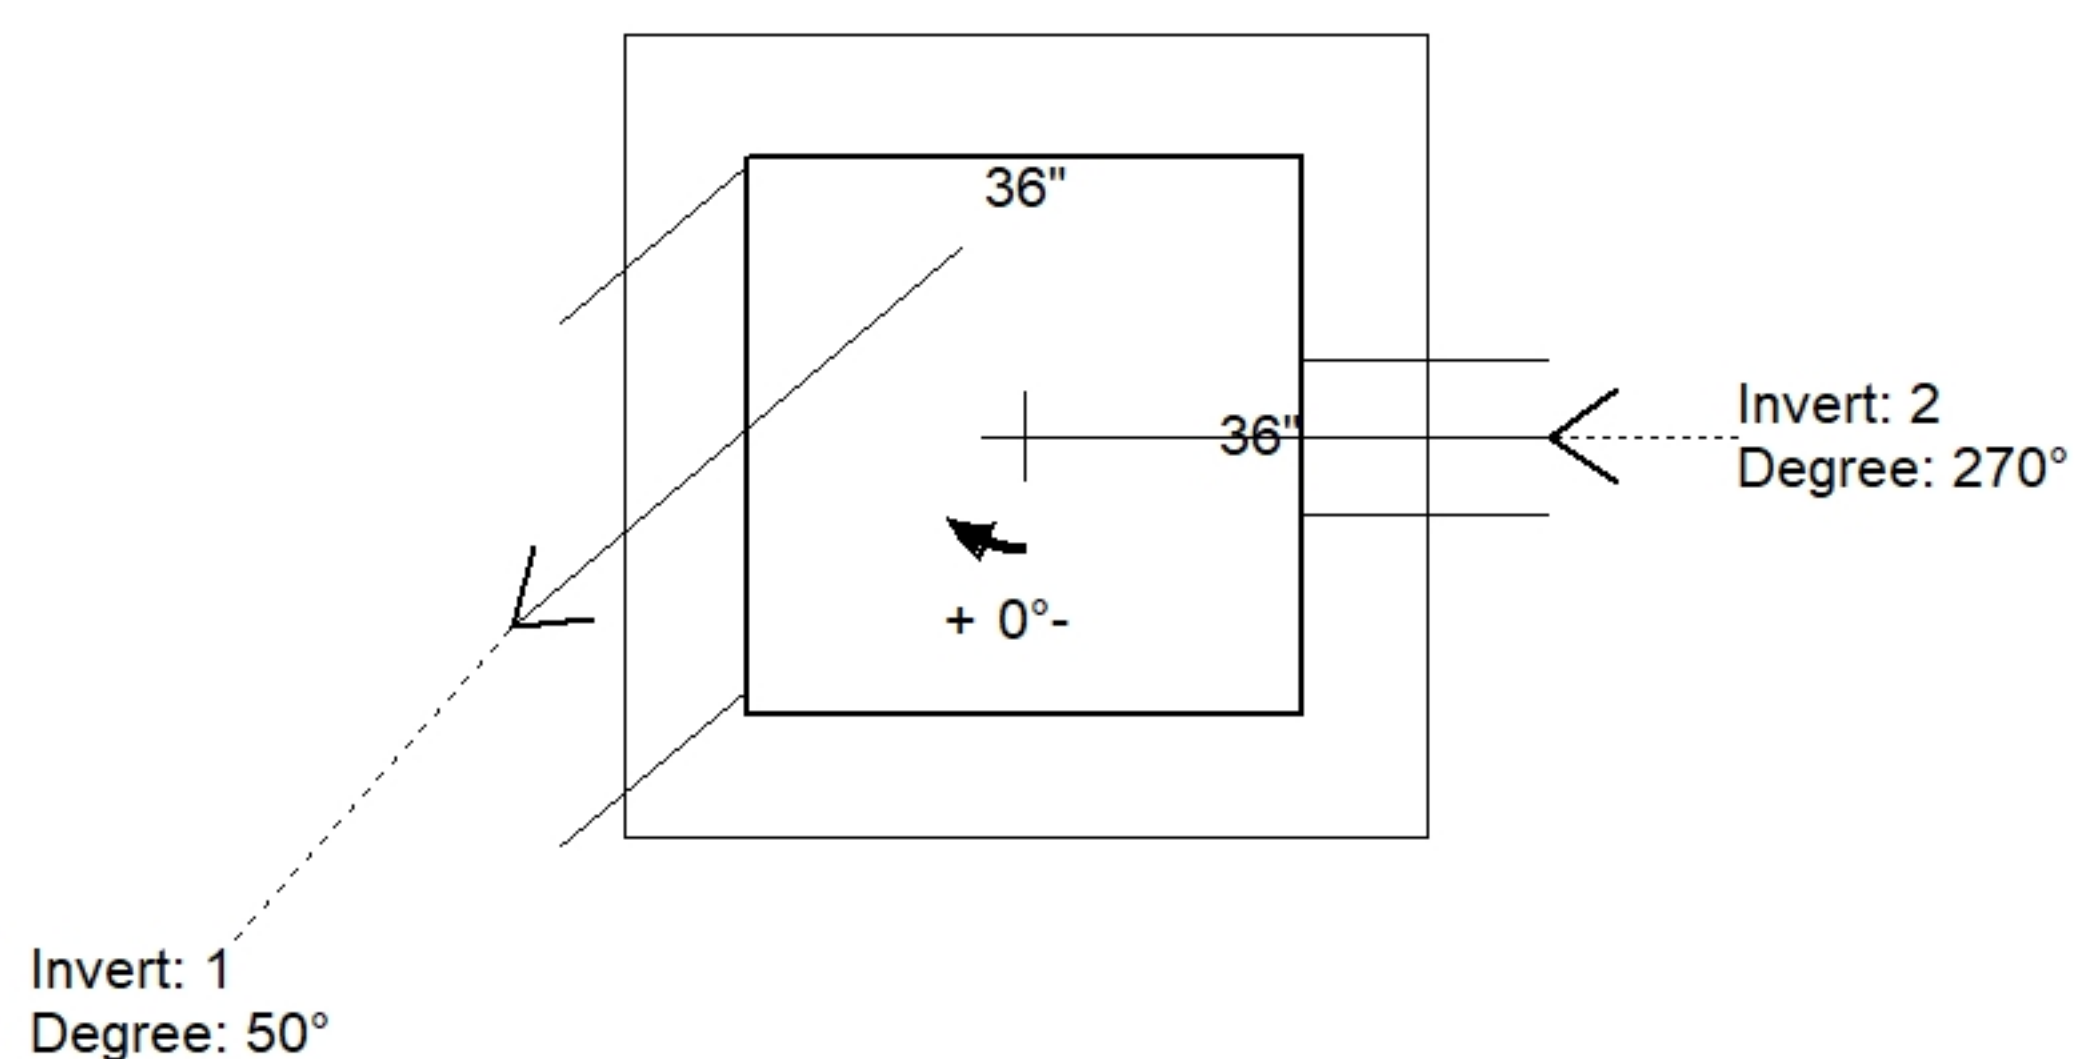

Position	Elev	Angle	Pipe	Pipe OD	Hole	Connector	Up (')	Ref
Rim	369.21'							
Reducer								
Invert 1	365.36'	50°	18" RCP B WALL	23"	26"	Hole 26	0"	P1
Invert 2	366.4'	270°	6" HDPE	6.9"	10"	Hole 10	14.48"	P1
Invert 3								
Invert 4								
Invert 5								
Invert 6								
Invert 7								
Invert 8								

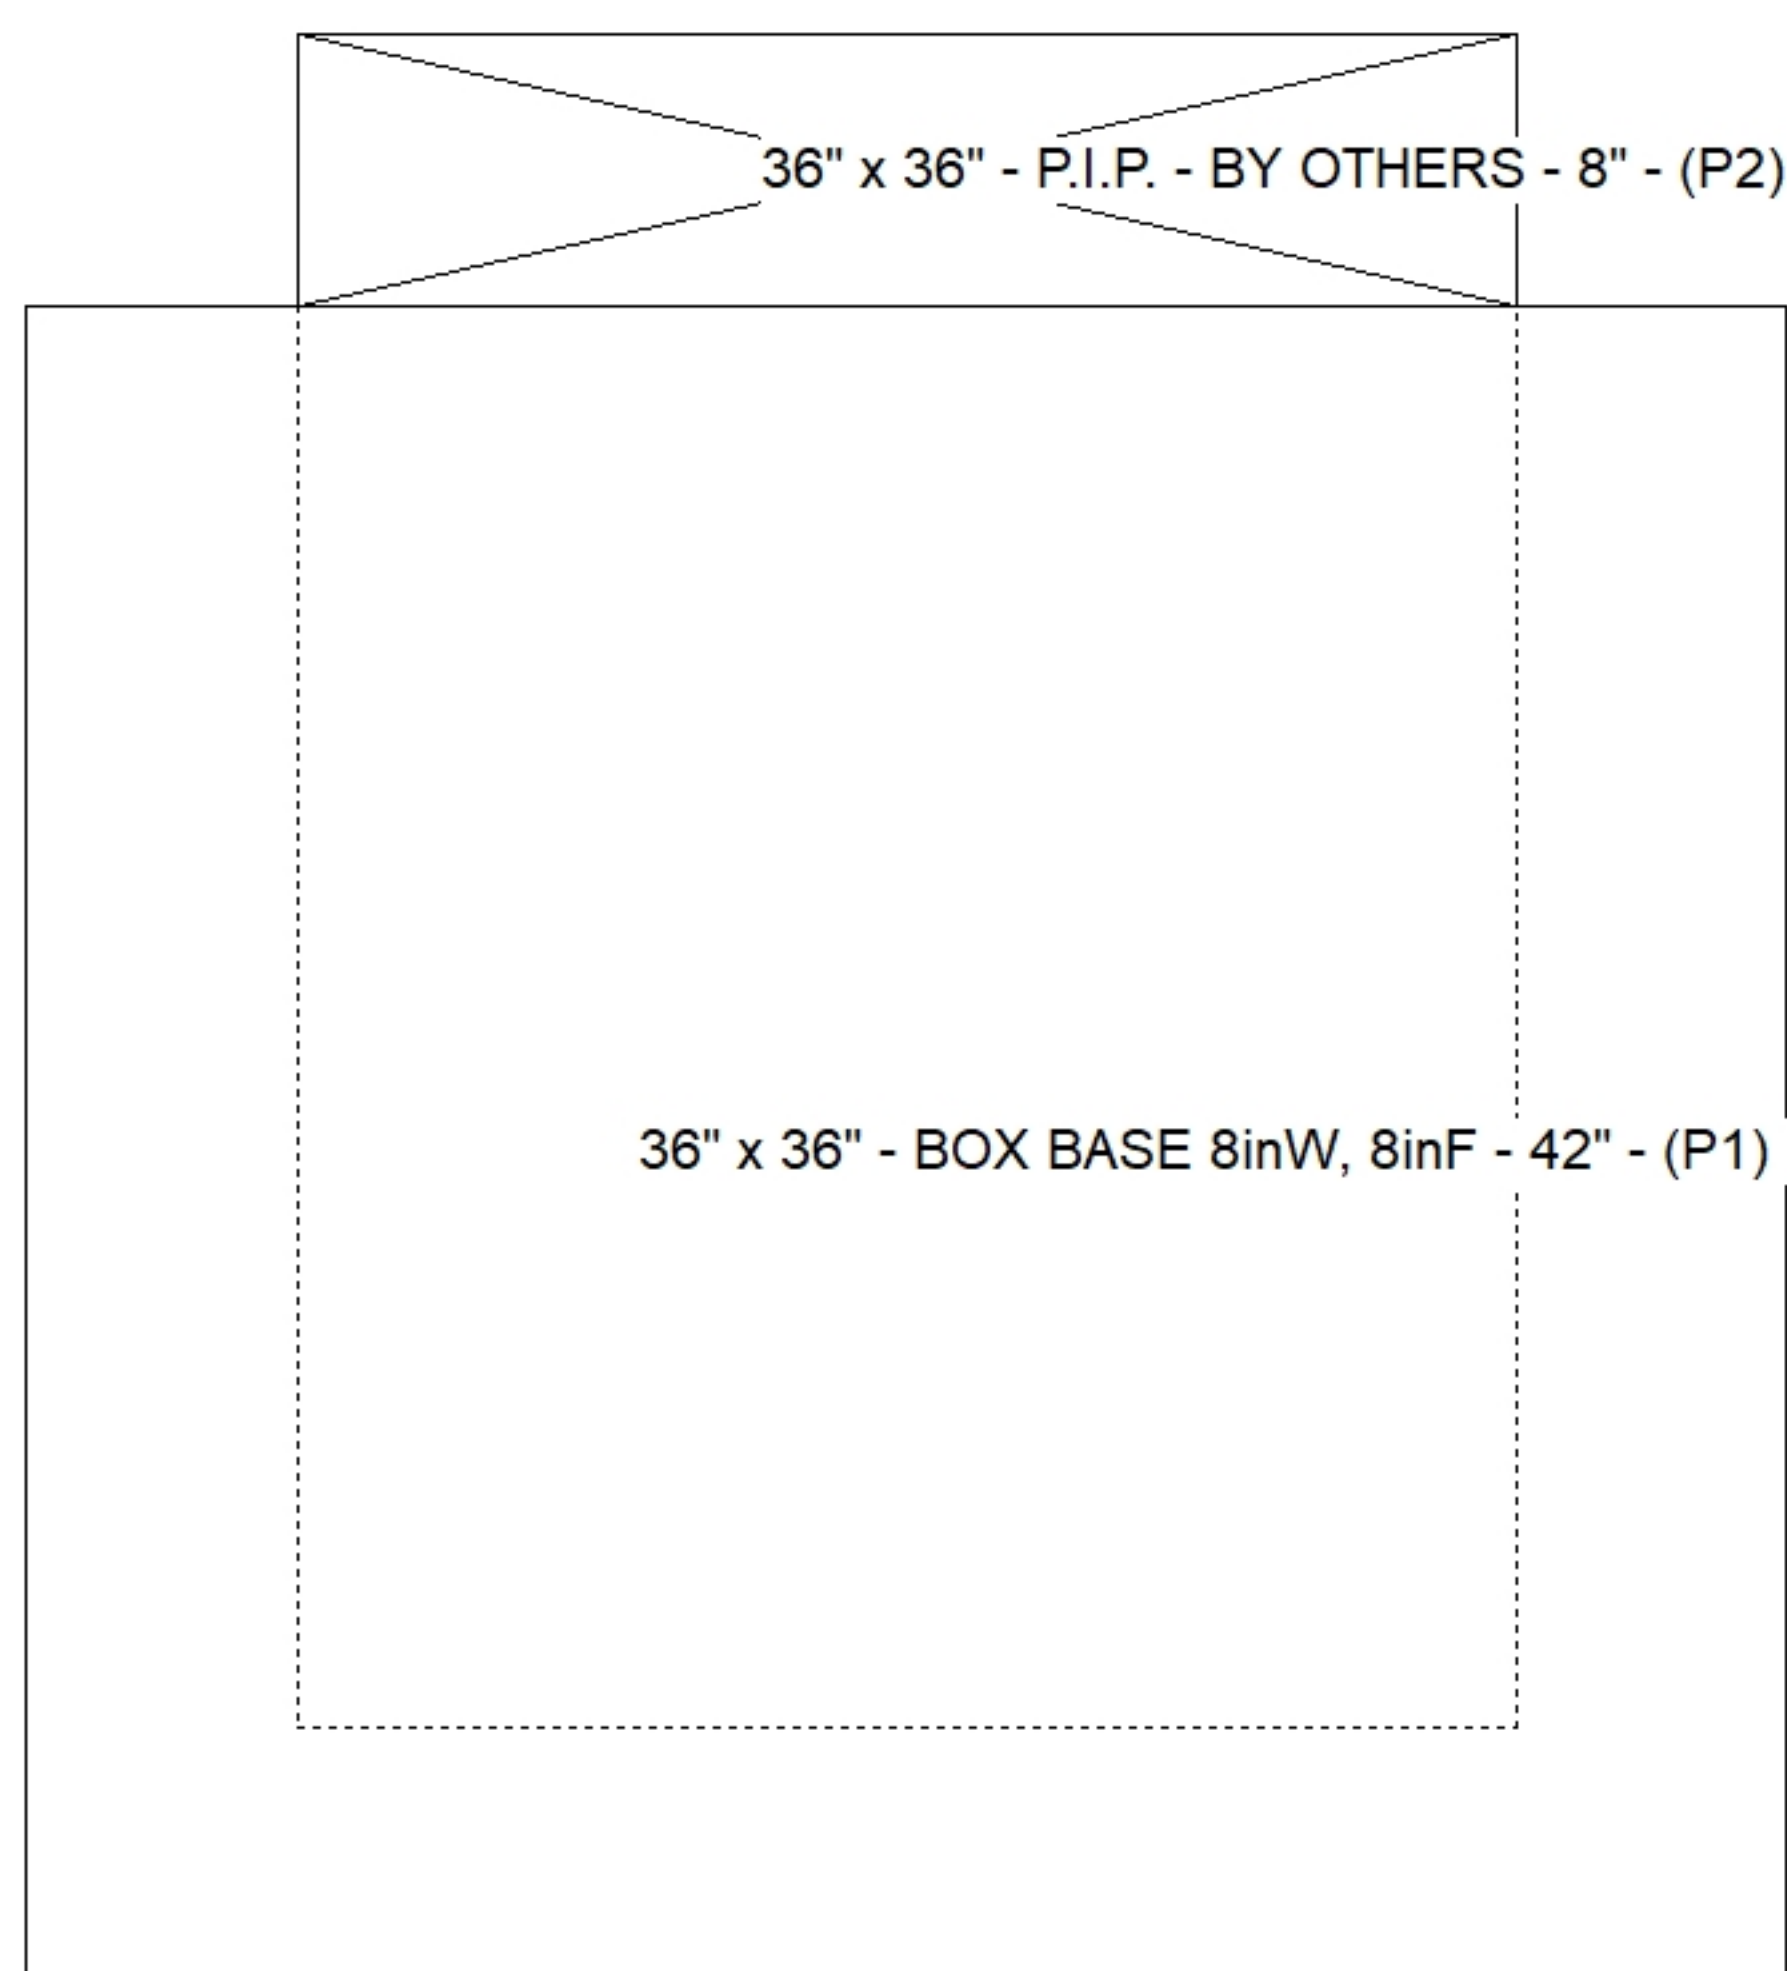

Default - Interior Dimensions

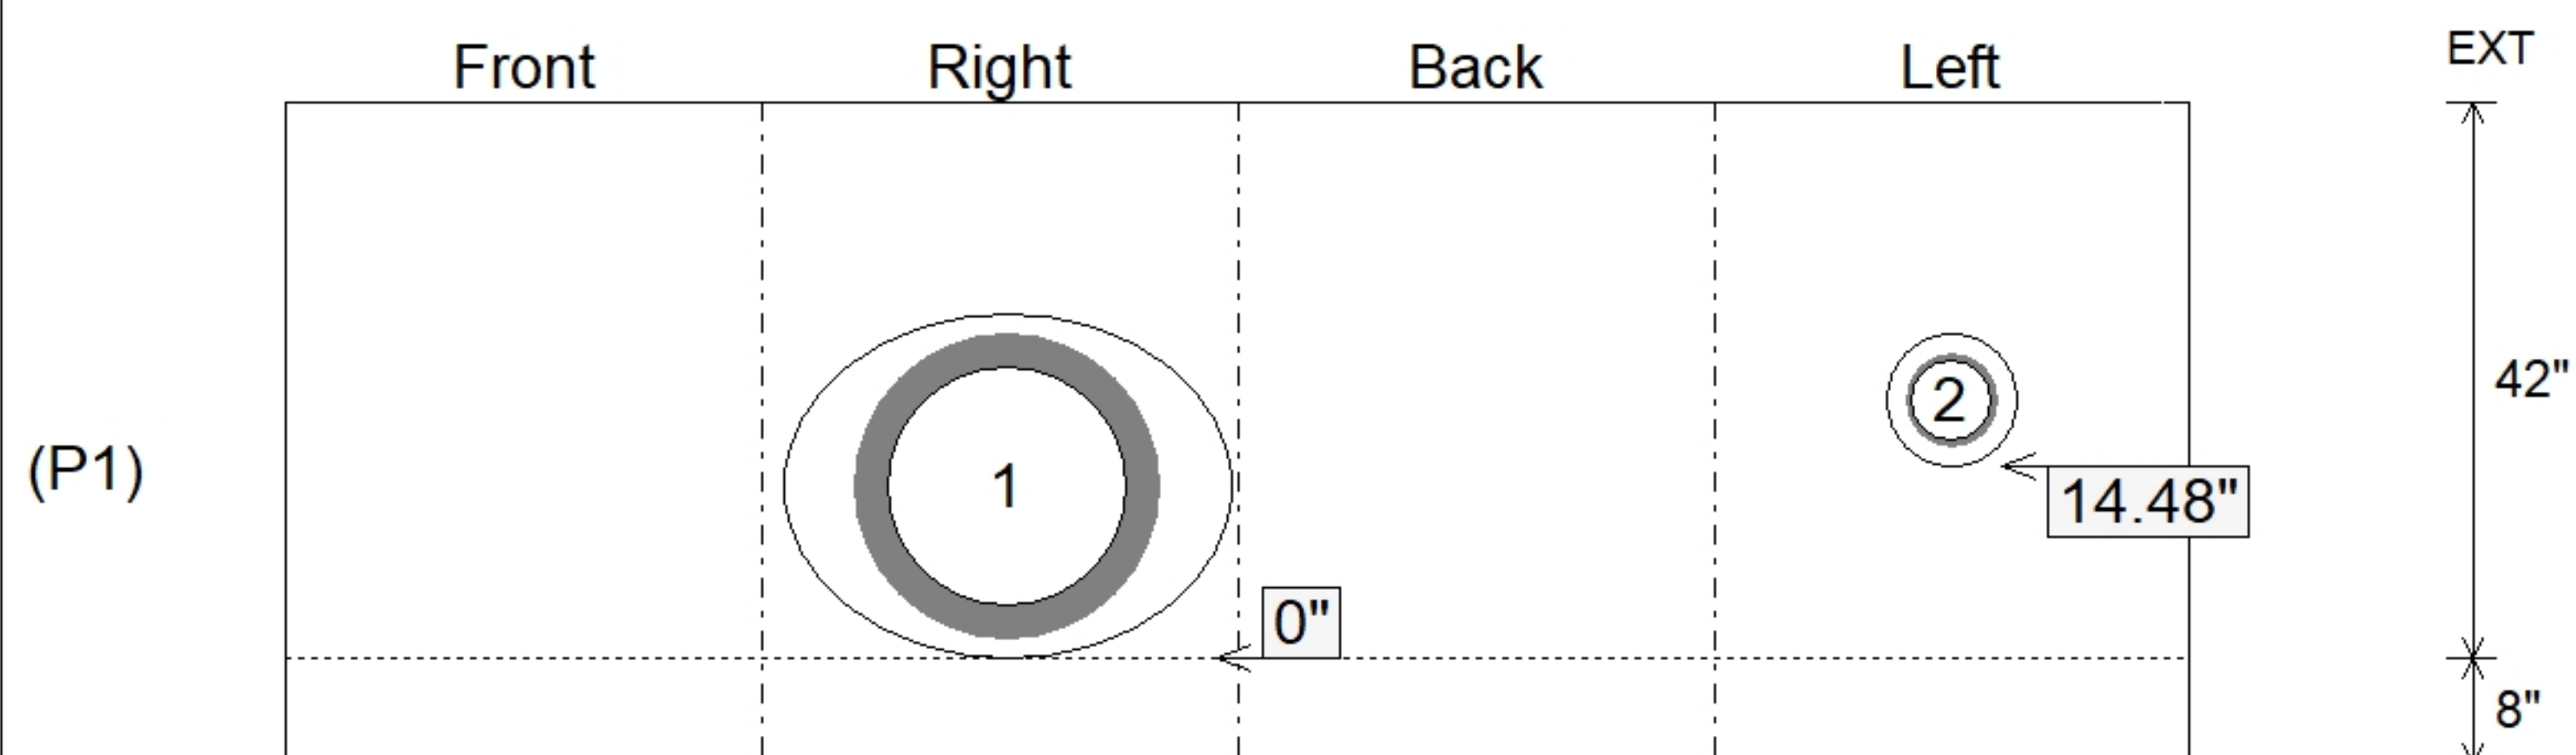

SUBMITTAL
APPROVED BY: