

Contractor: M. Bowling, Inc.

TECH: Jared - F

Plant: 100




Slack: 0.72"

- FLOOR (As .31) #5 BARS AT 12" C.C.E.W.

1) Hole - 10



0 lb

Structure Total: 16282 lb

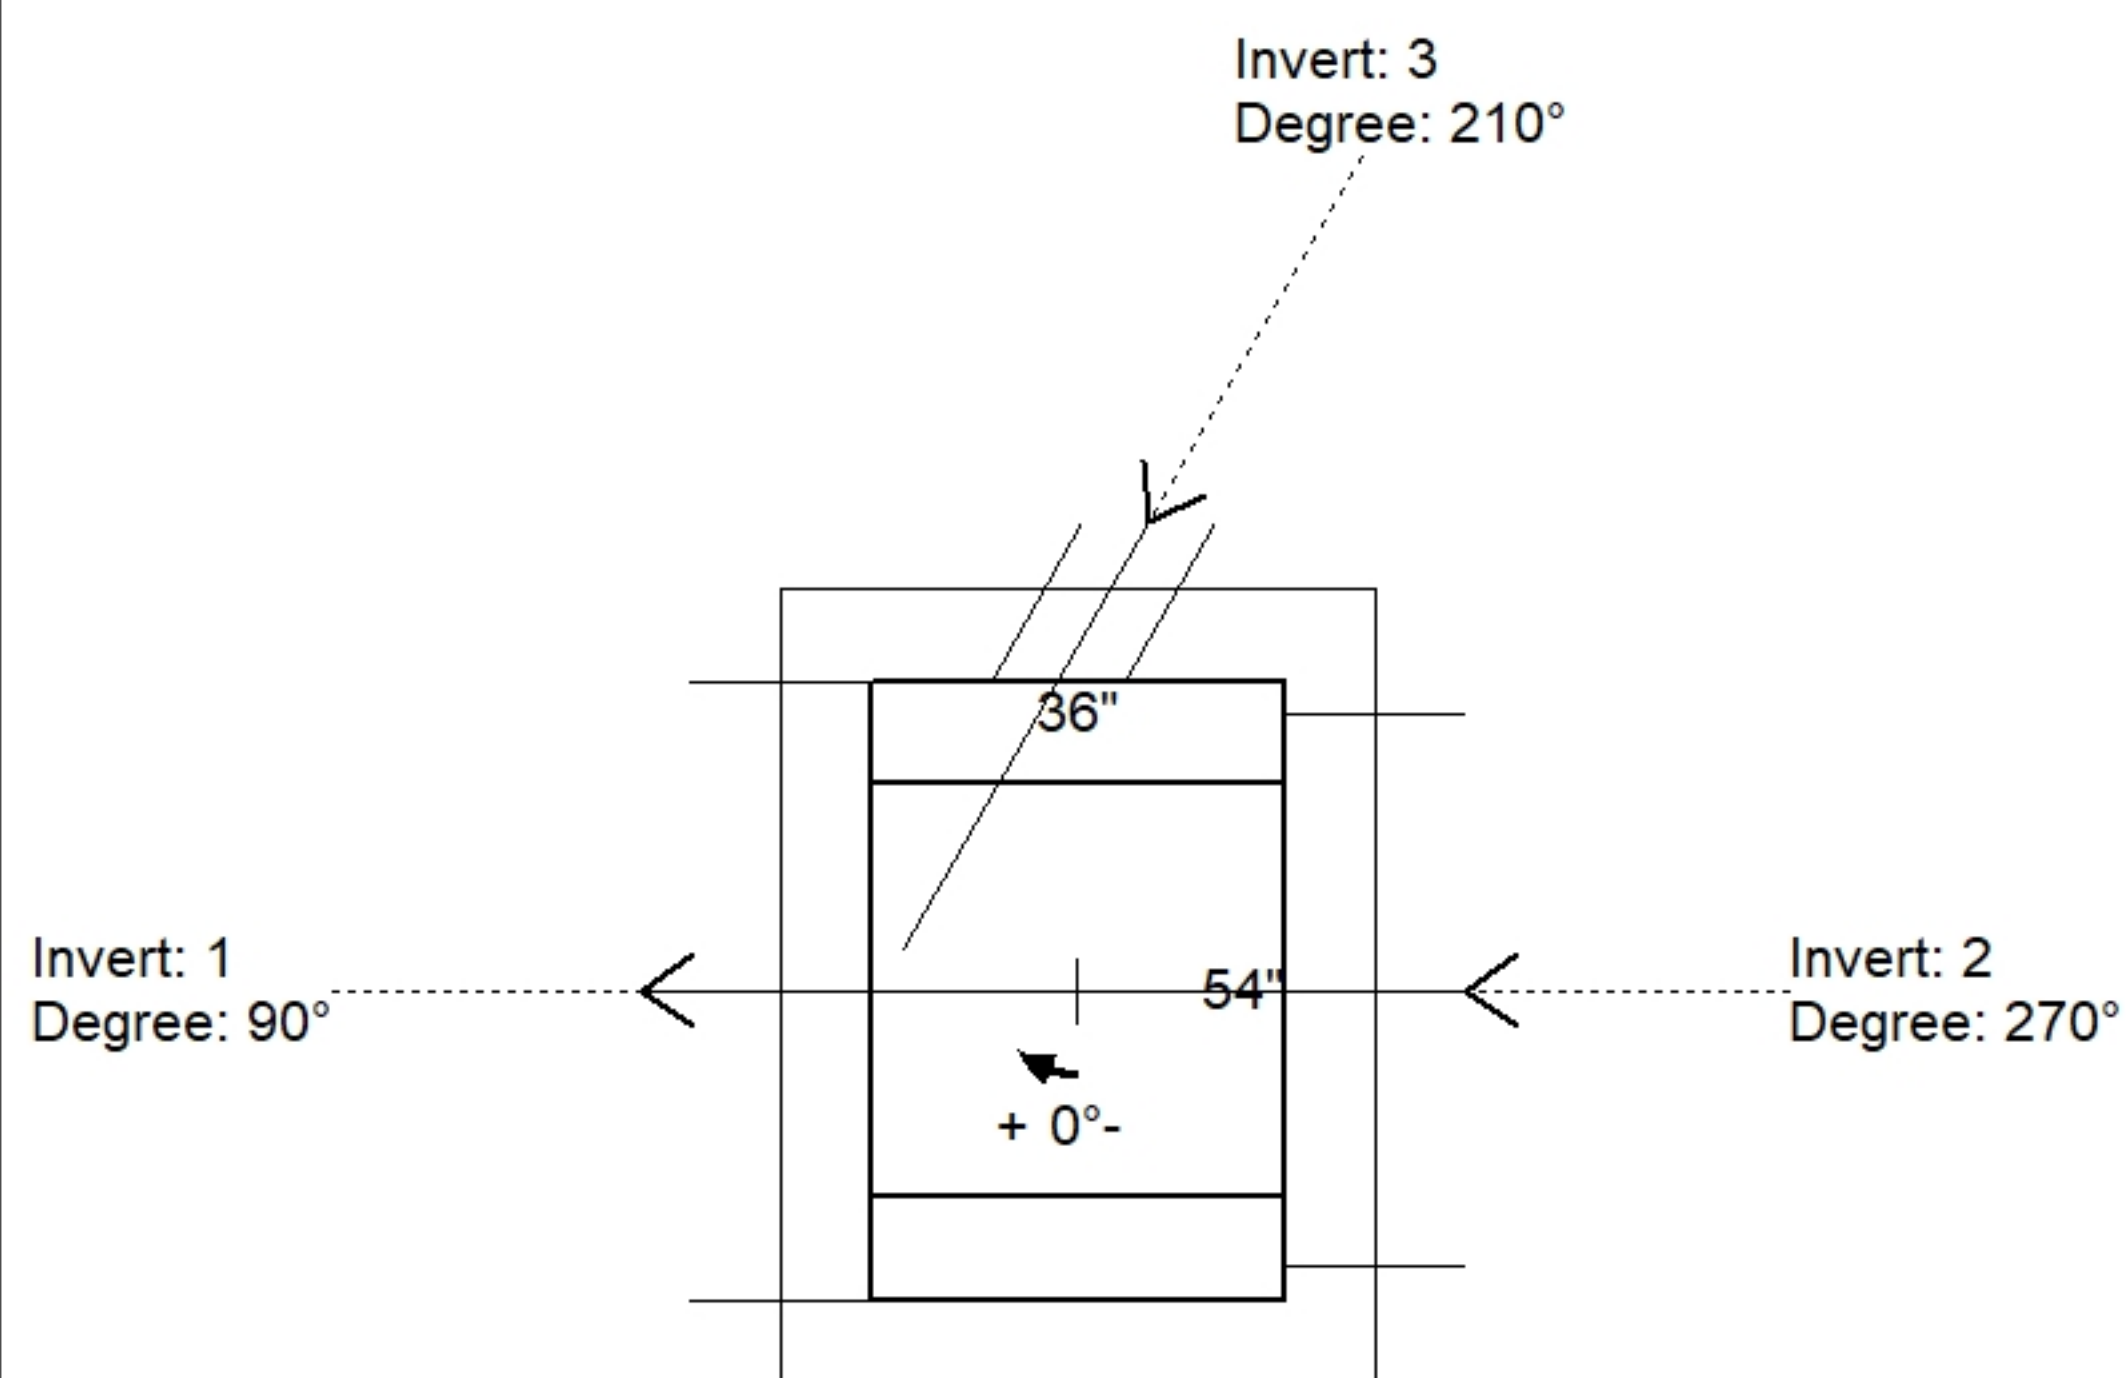

Position	Elev	Angle	Pipe	Pipe OD	Hole	Connector	Up (')	Ref
Rim	368.27'							
Reducer								
Invert 1	358.71'	90°	42" RCP B WALL	51"	54"	Hole 54	0"	P1
Invert 2	358.91'	270°	36" RCP B WALL	44"	48"	Hole 48	2.4"	P1
Invert 3	365'	210°	6" HDPE	6.9"	10"	Hole 10	6.48"	P2
Invert 4								
Invert 5								
Invert 6								
Invert 7								
Invert 8								

Default - Interior Dimensions

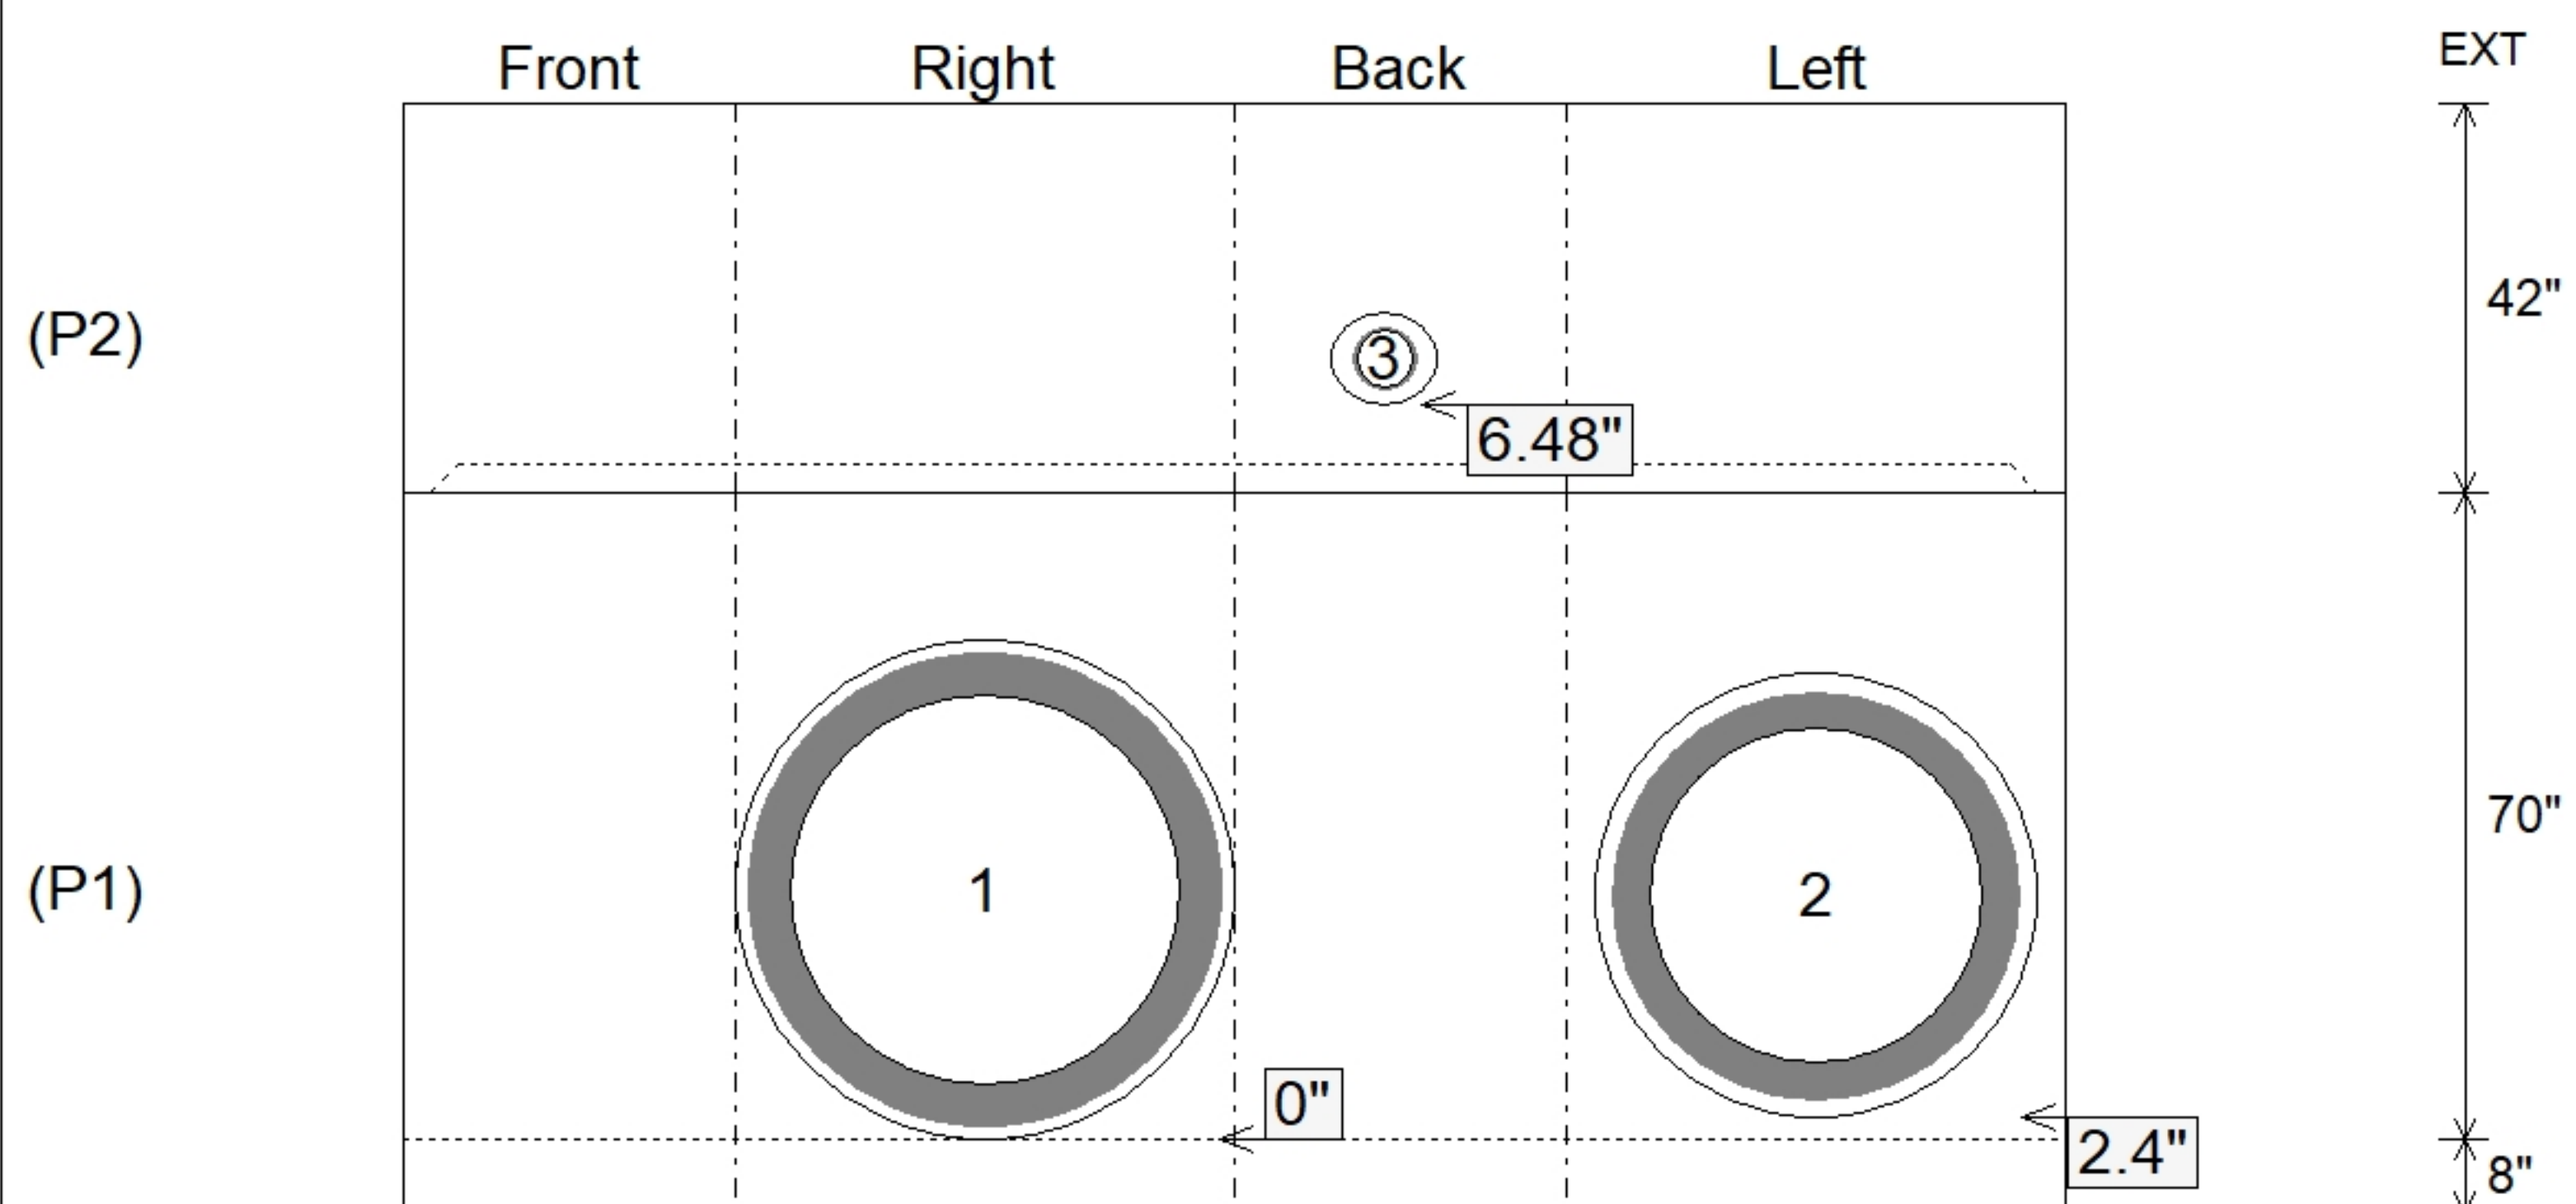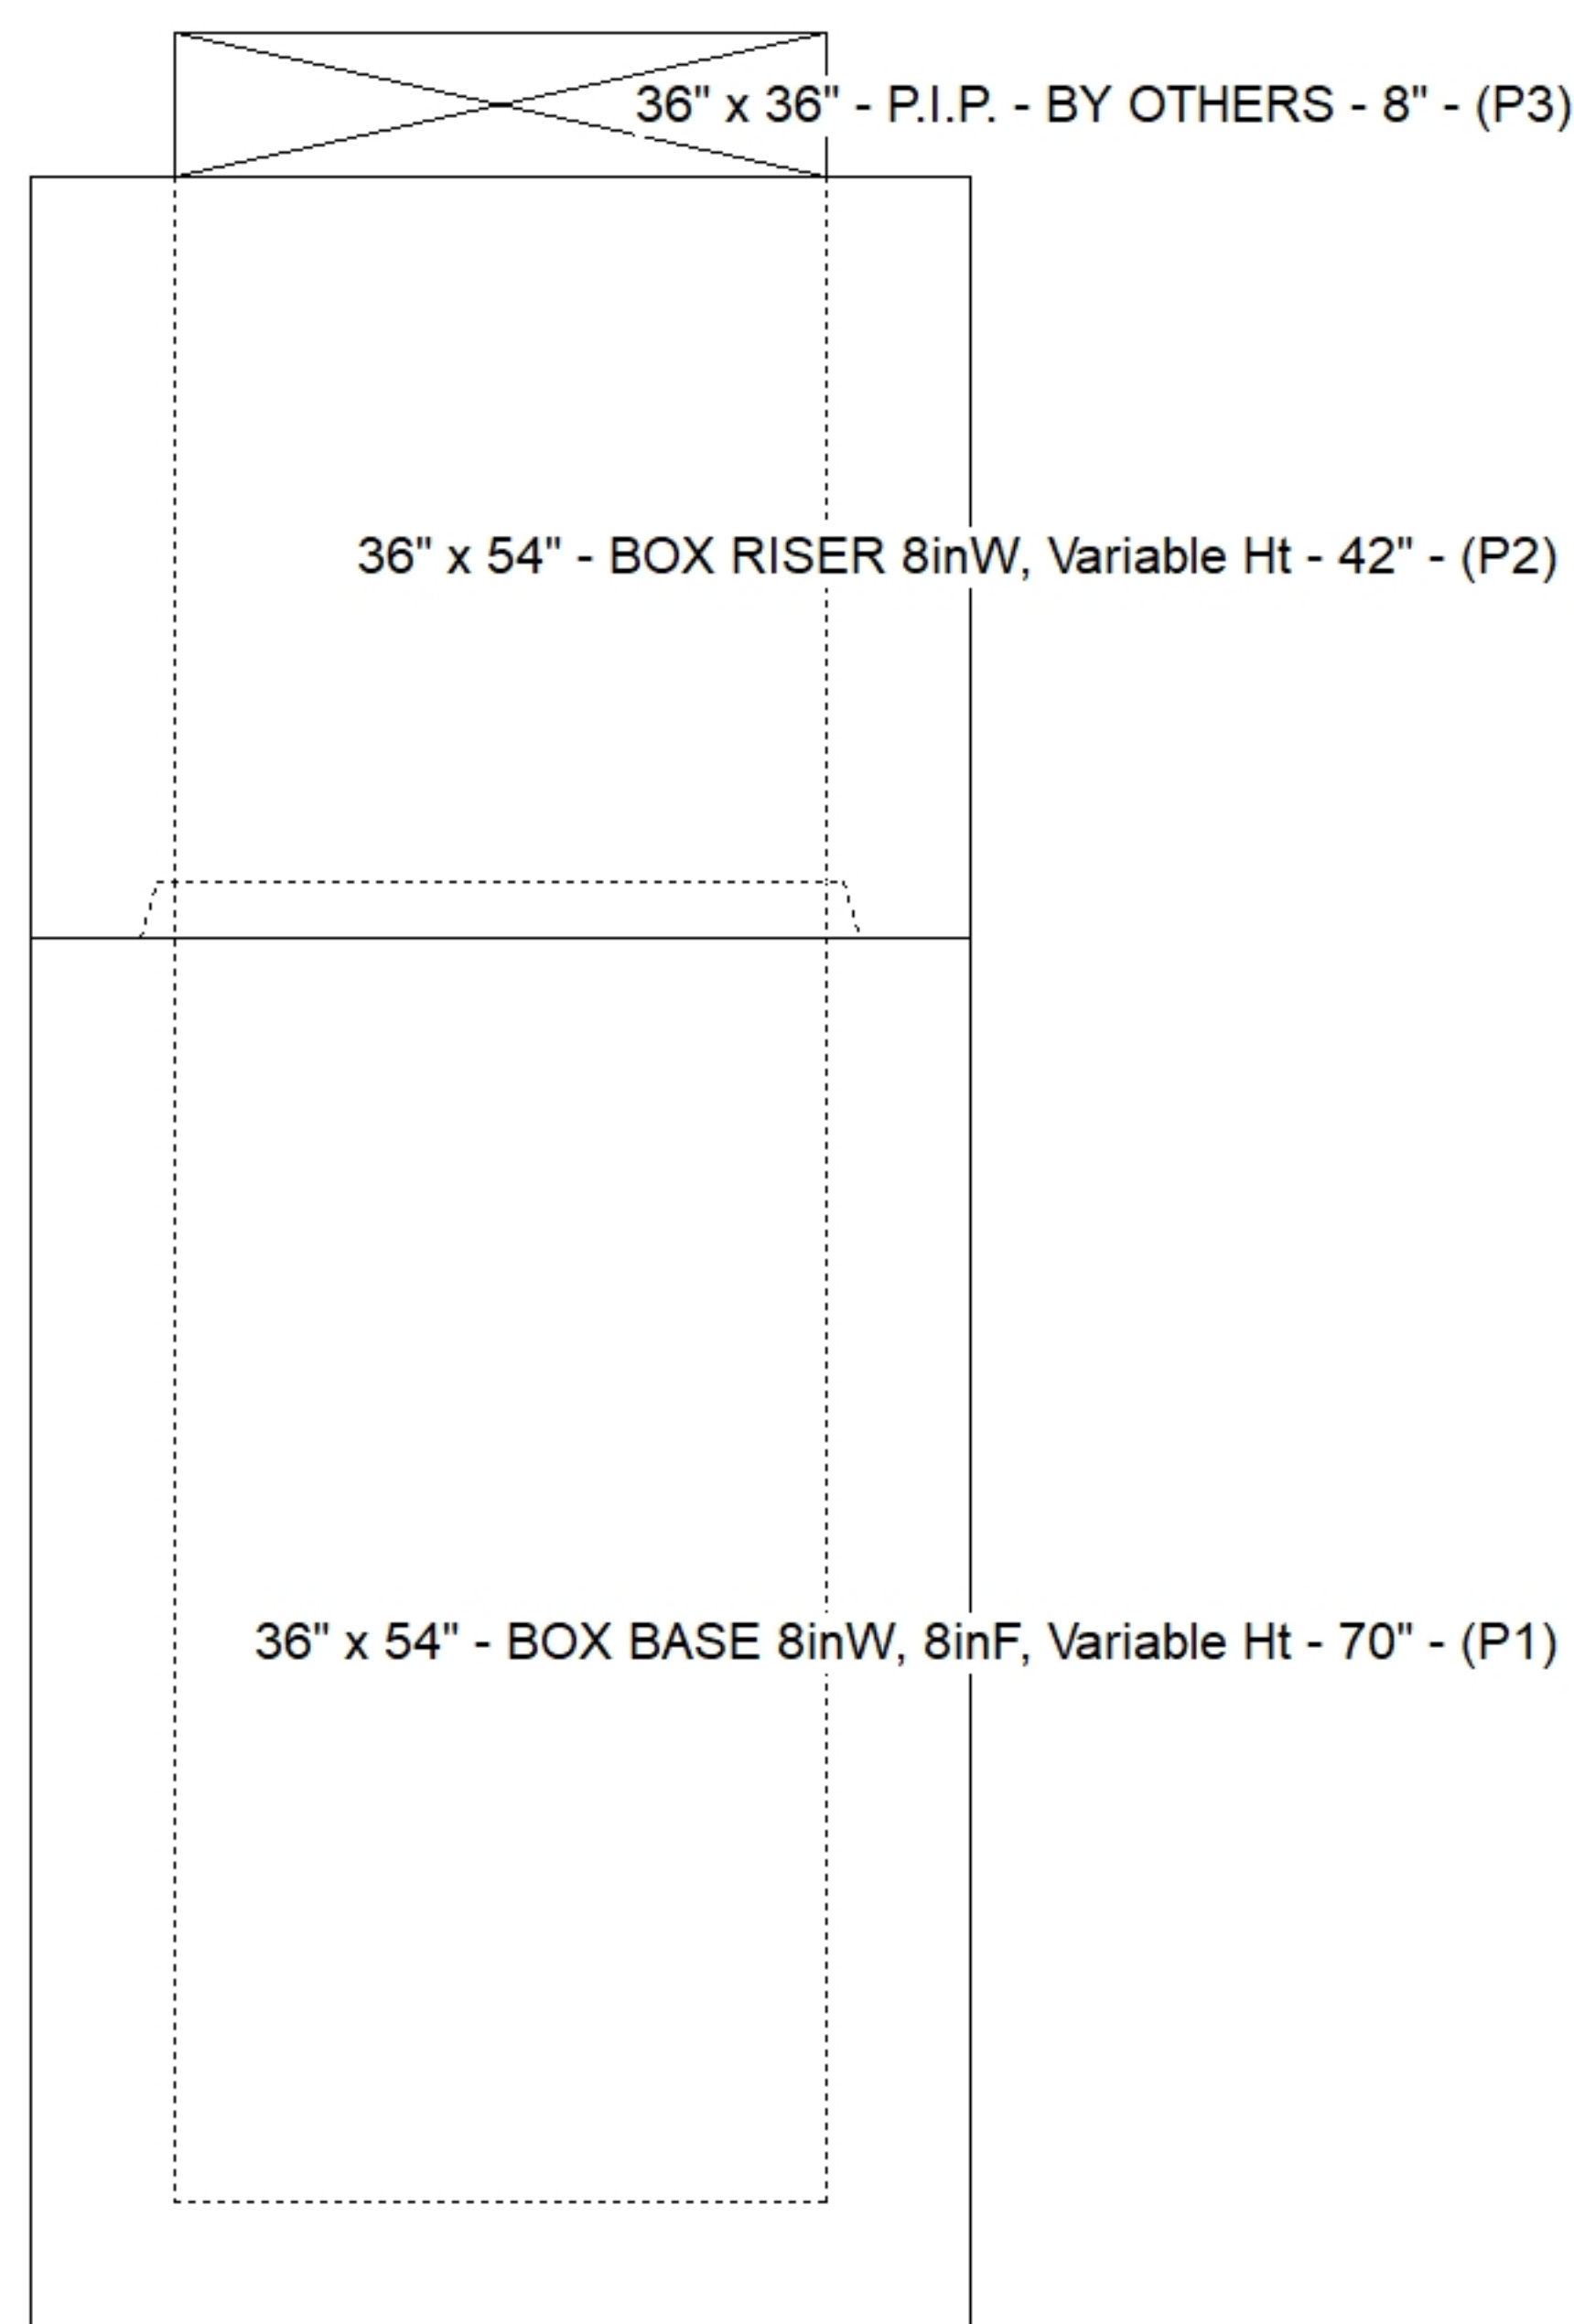

Submittal Drawing
8/3/2026 2:43:23 PM

SUBMITTAL
APPROVED BY: