

Contractor: M. Bowling, Inc.

Plant: 100




Slack: 0.4"

- FLOOR (As .31) #5 BARS AT 12" C.C.E.W.

1) Hole - 10


0 lb

Structure Total: 17482 lb

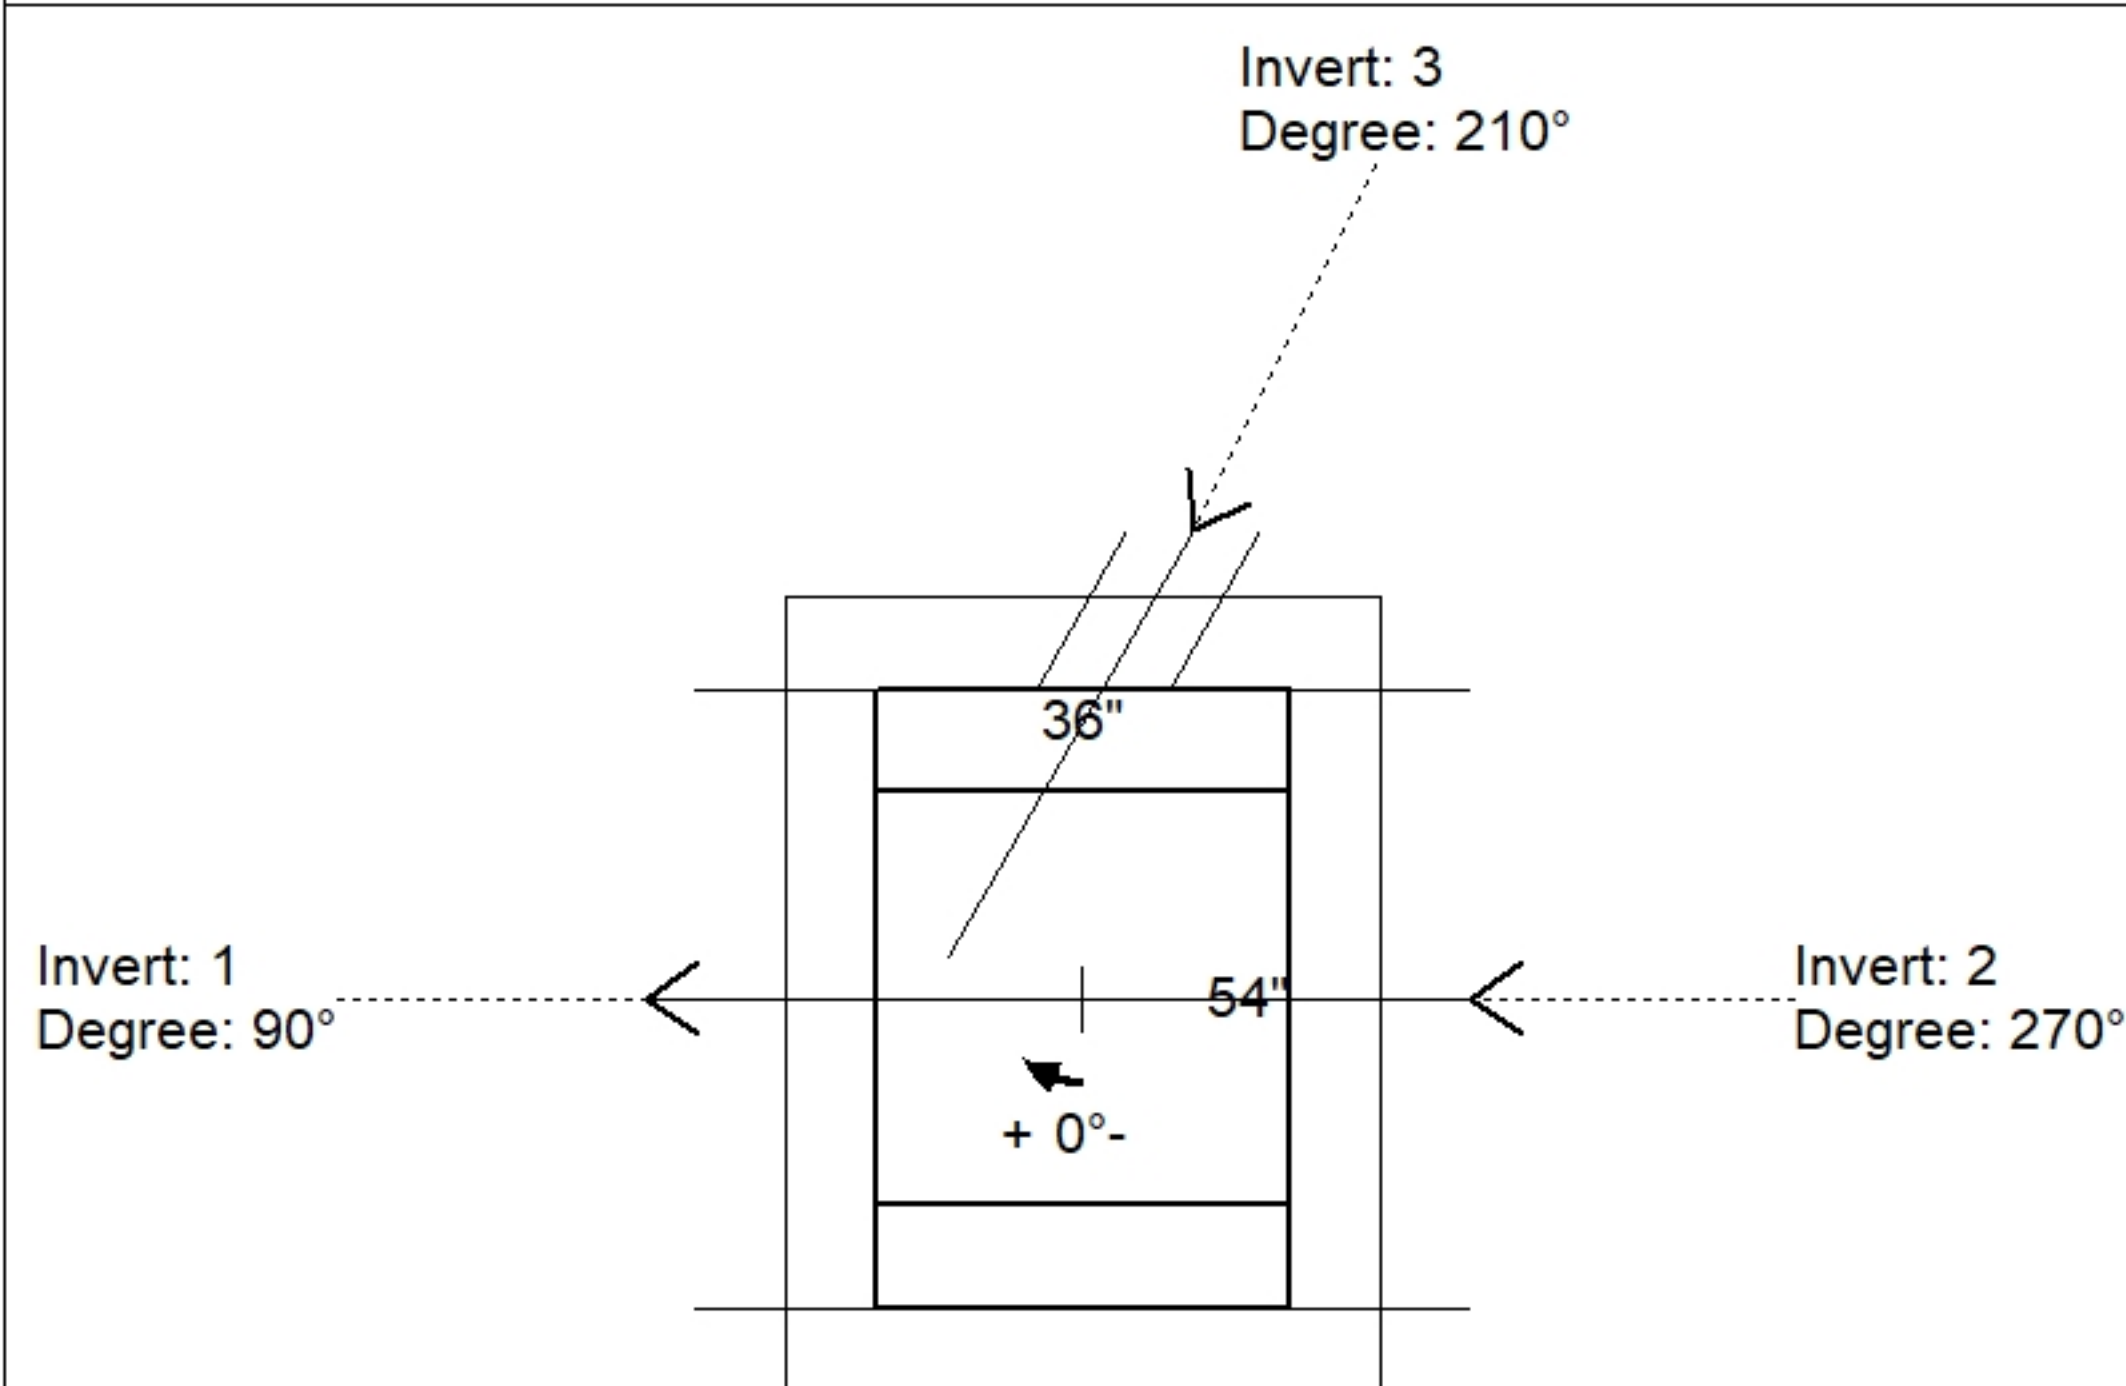

Position	Elev	Angle	Pipe	Pipe OD	Hole	Connector	Up (')	Ref
Rim	367.96'							
Reducer								
Invert 1	357.76'	90°	42" RCP B WALL	51"	54"	Hole 54	0"	P1
Invert 2	357.96'	270°	42" RCP B WALL	51"	54"	Hole 54	2.4"	P1
Invert 3	365.7'	210°	6" HDPE	6.9"	10"	Hole 10	26.28"	P2
Invert 4								
Invert 5								
Invert 6								
Invert 7								
Invert 8								

Default - Interior Dimensions

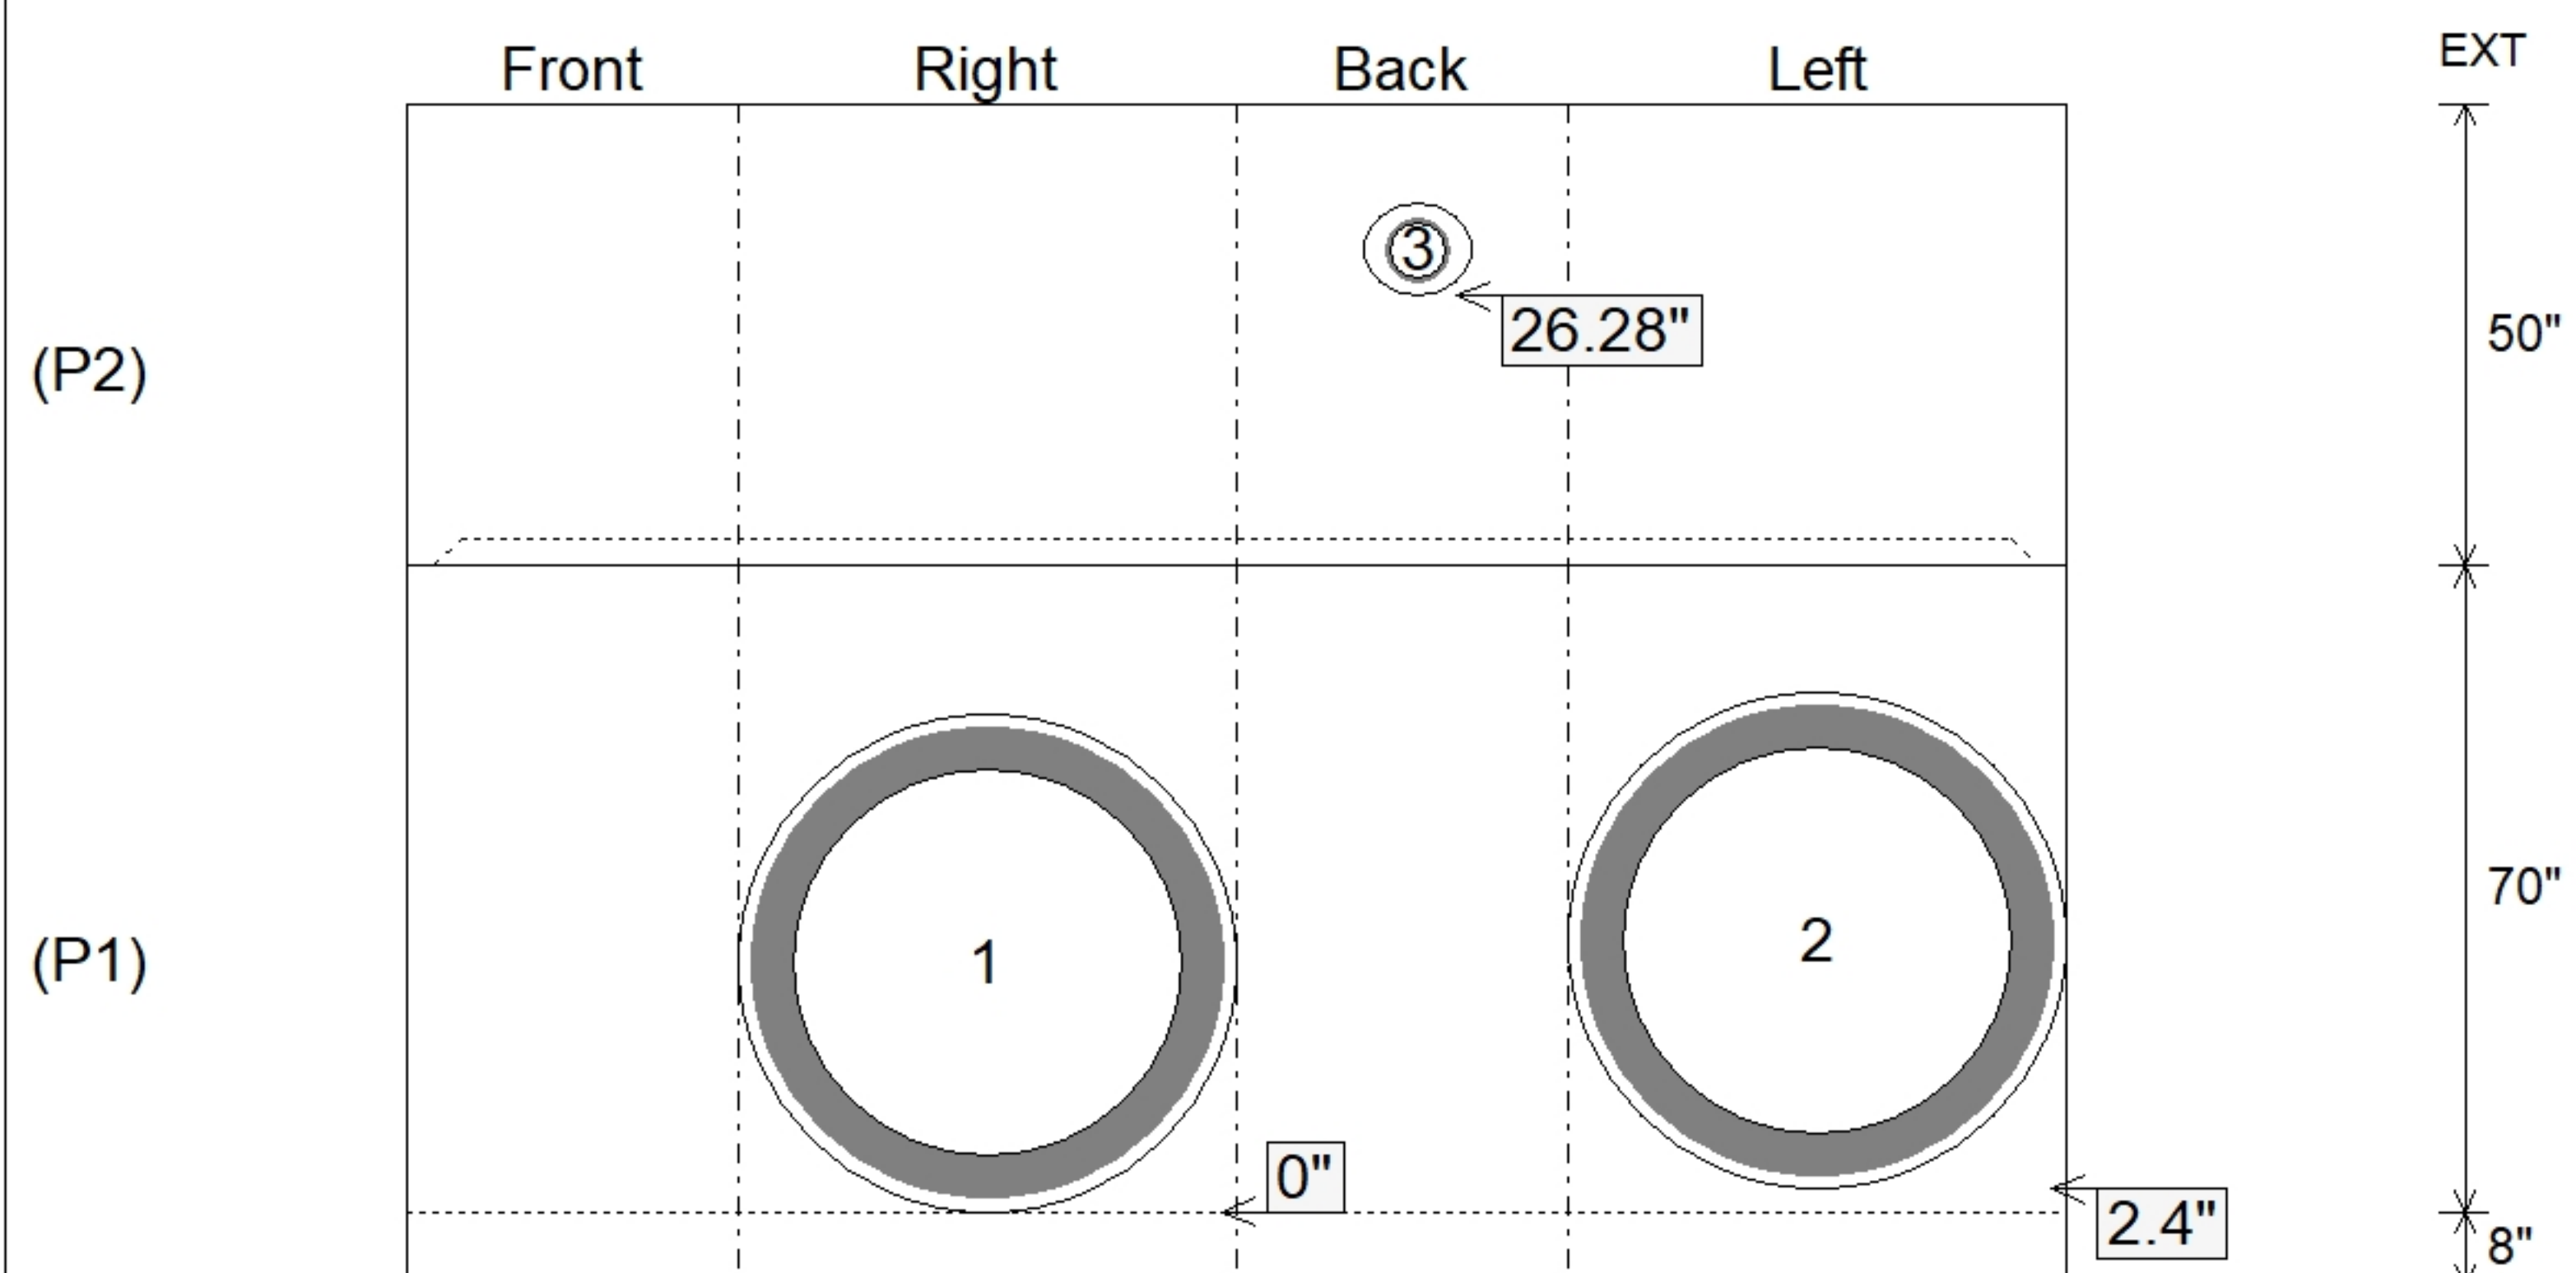

SUBMITTAL
APPROVED BY: