

Contractor: M. Bowling, Inc.

TECH: Jared - F

Plant: 100




Slack: 1.32"

REINFORCING PER ASTM A615 (GRADE 60).
- WALLS (As .31) #5 BARS AT 12" C.C.E.W.
- FLOOR (As .31) #5 BARS AT 12" C.C.E.W.

P2) 36" x 48" - P.I.P. - BY OTHERS - 8"
P1) 36" x 48" - BOX BASE 8inW, 8inF - 60"
1) CASTING - HOE KY-398 SET (DBI 2)
1) 36" x 48" - Conseal CS-102 1.00"
1) Hole - 40
1) Hole - 10



0 lb
9393 lb
398 lb
0 lb
0 lb
0 lb

Structure Total: 9791 lb

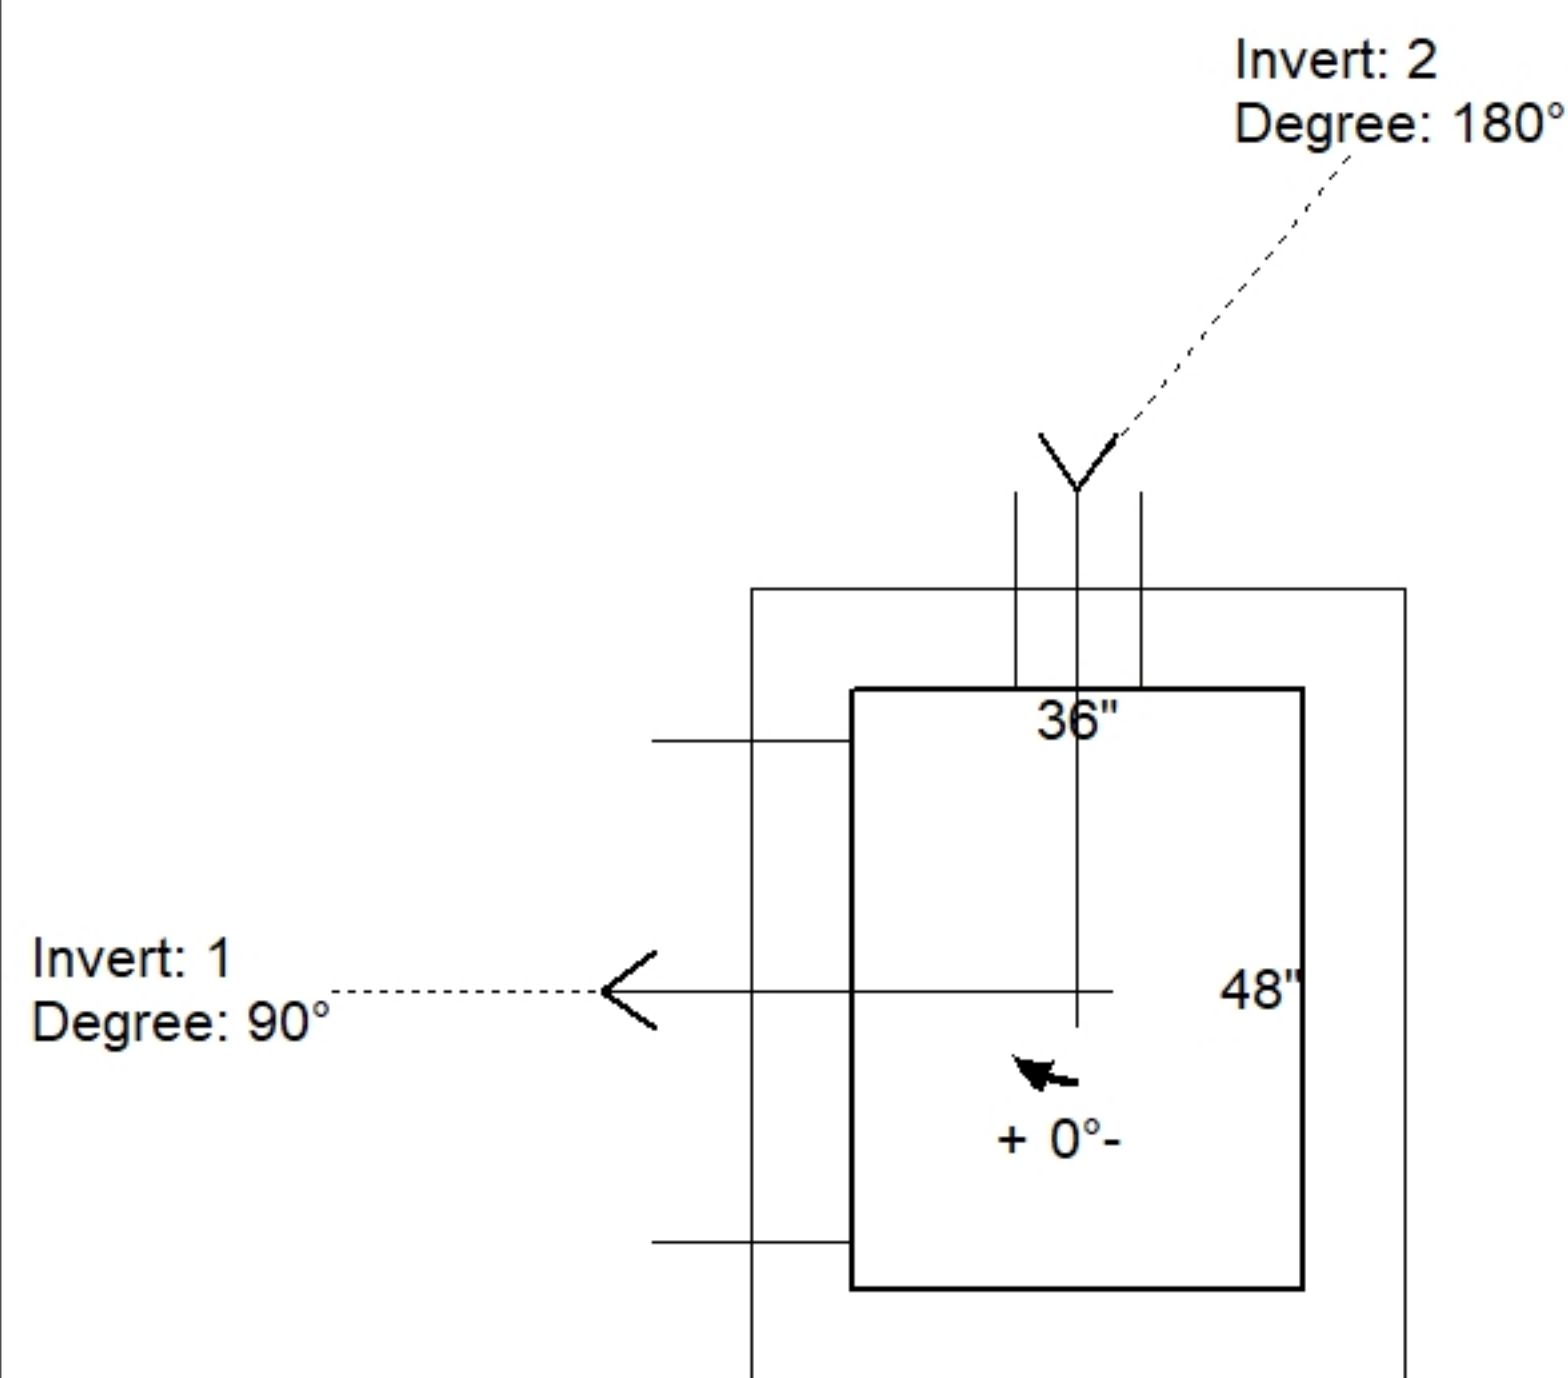

Position	Elev	Angle	Pipe	Pipe OD	Hole	Connector	Up (')	Ref
Rim	367.57'							
Reducer								
Invert 1	362.21'	90°	30" RCP B WALL	37"	40"	Hole 40	0"	P1
Invert 2	364.7'	180°	6" HDPE	6.9"	10"	Hole 10	32.88"	P1
Invert 3								
Invert 4								
Invert 5								
Invert 6								
Invert 7								
Invert 8								

Default - Interior Dimensions

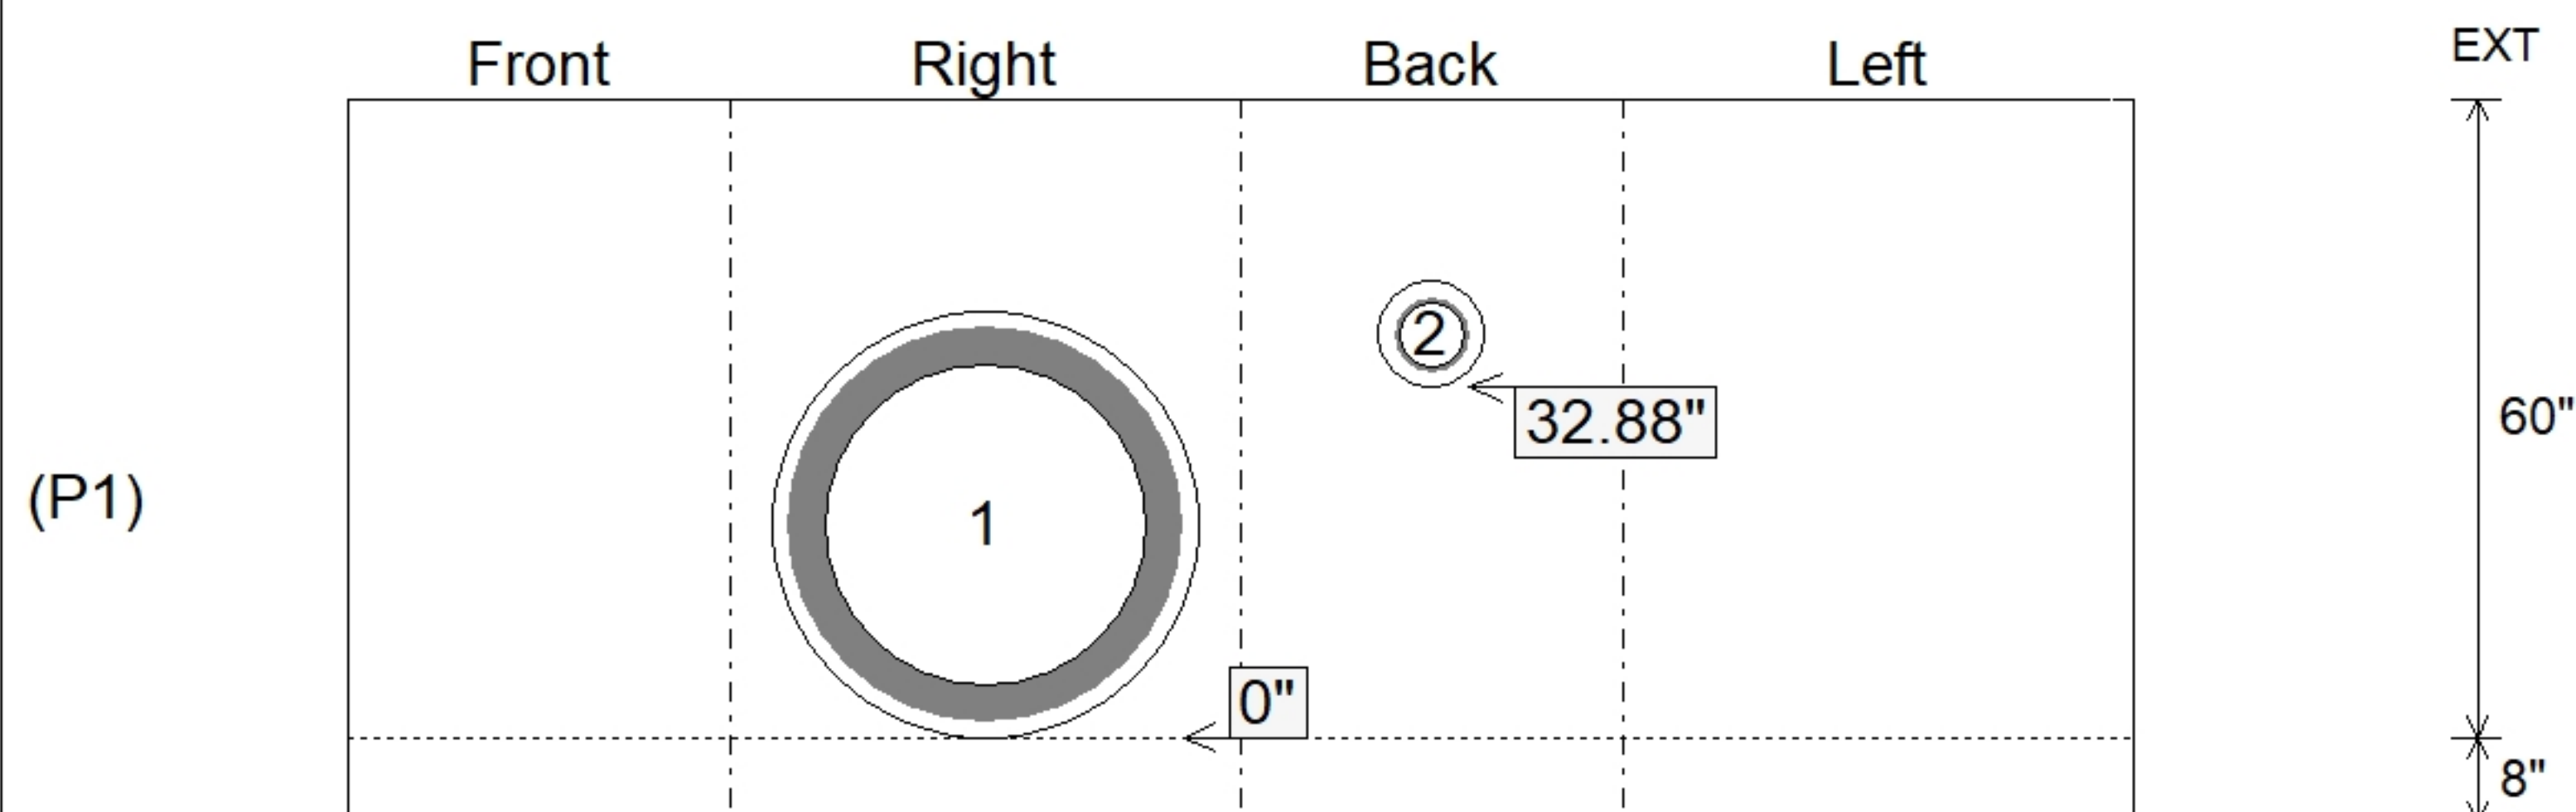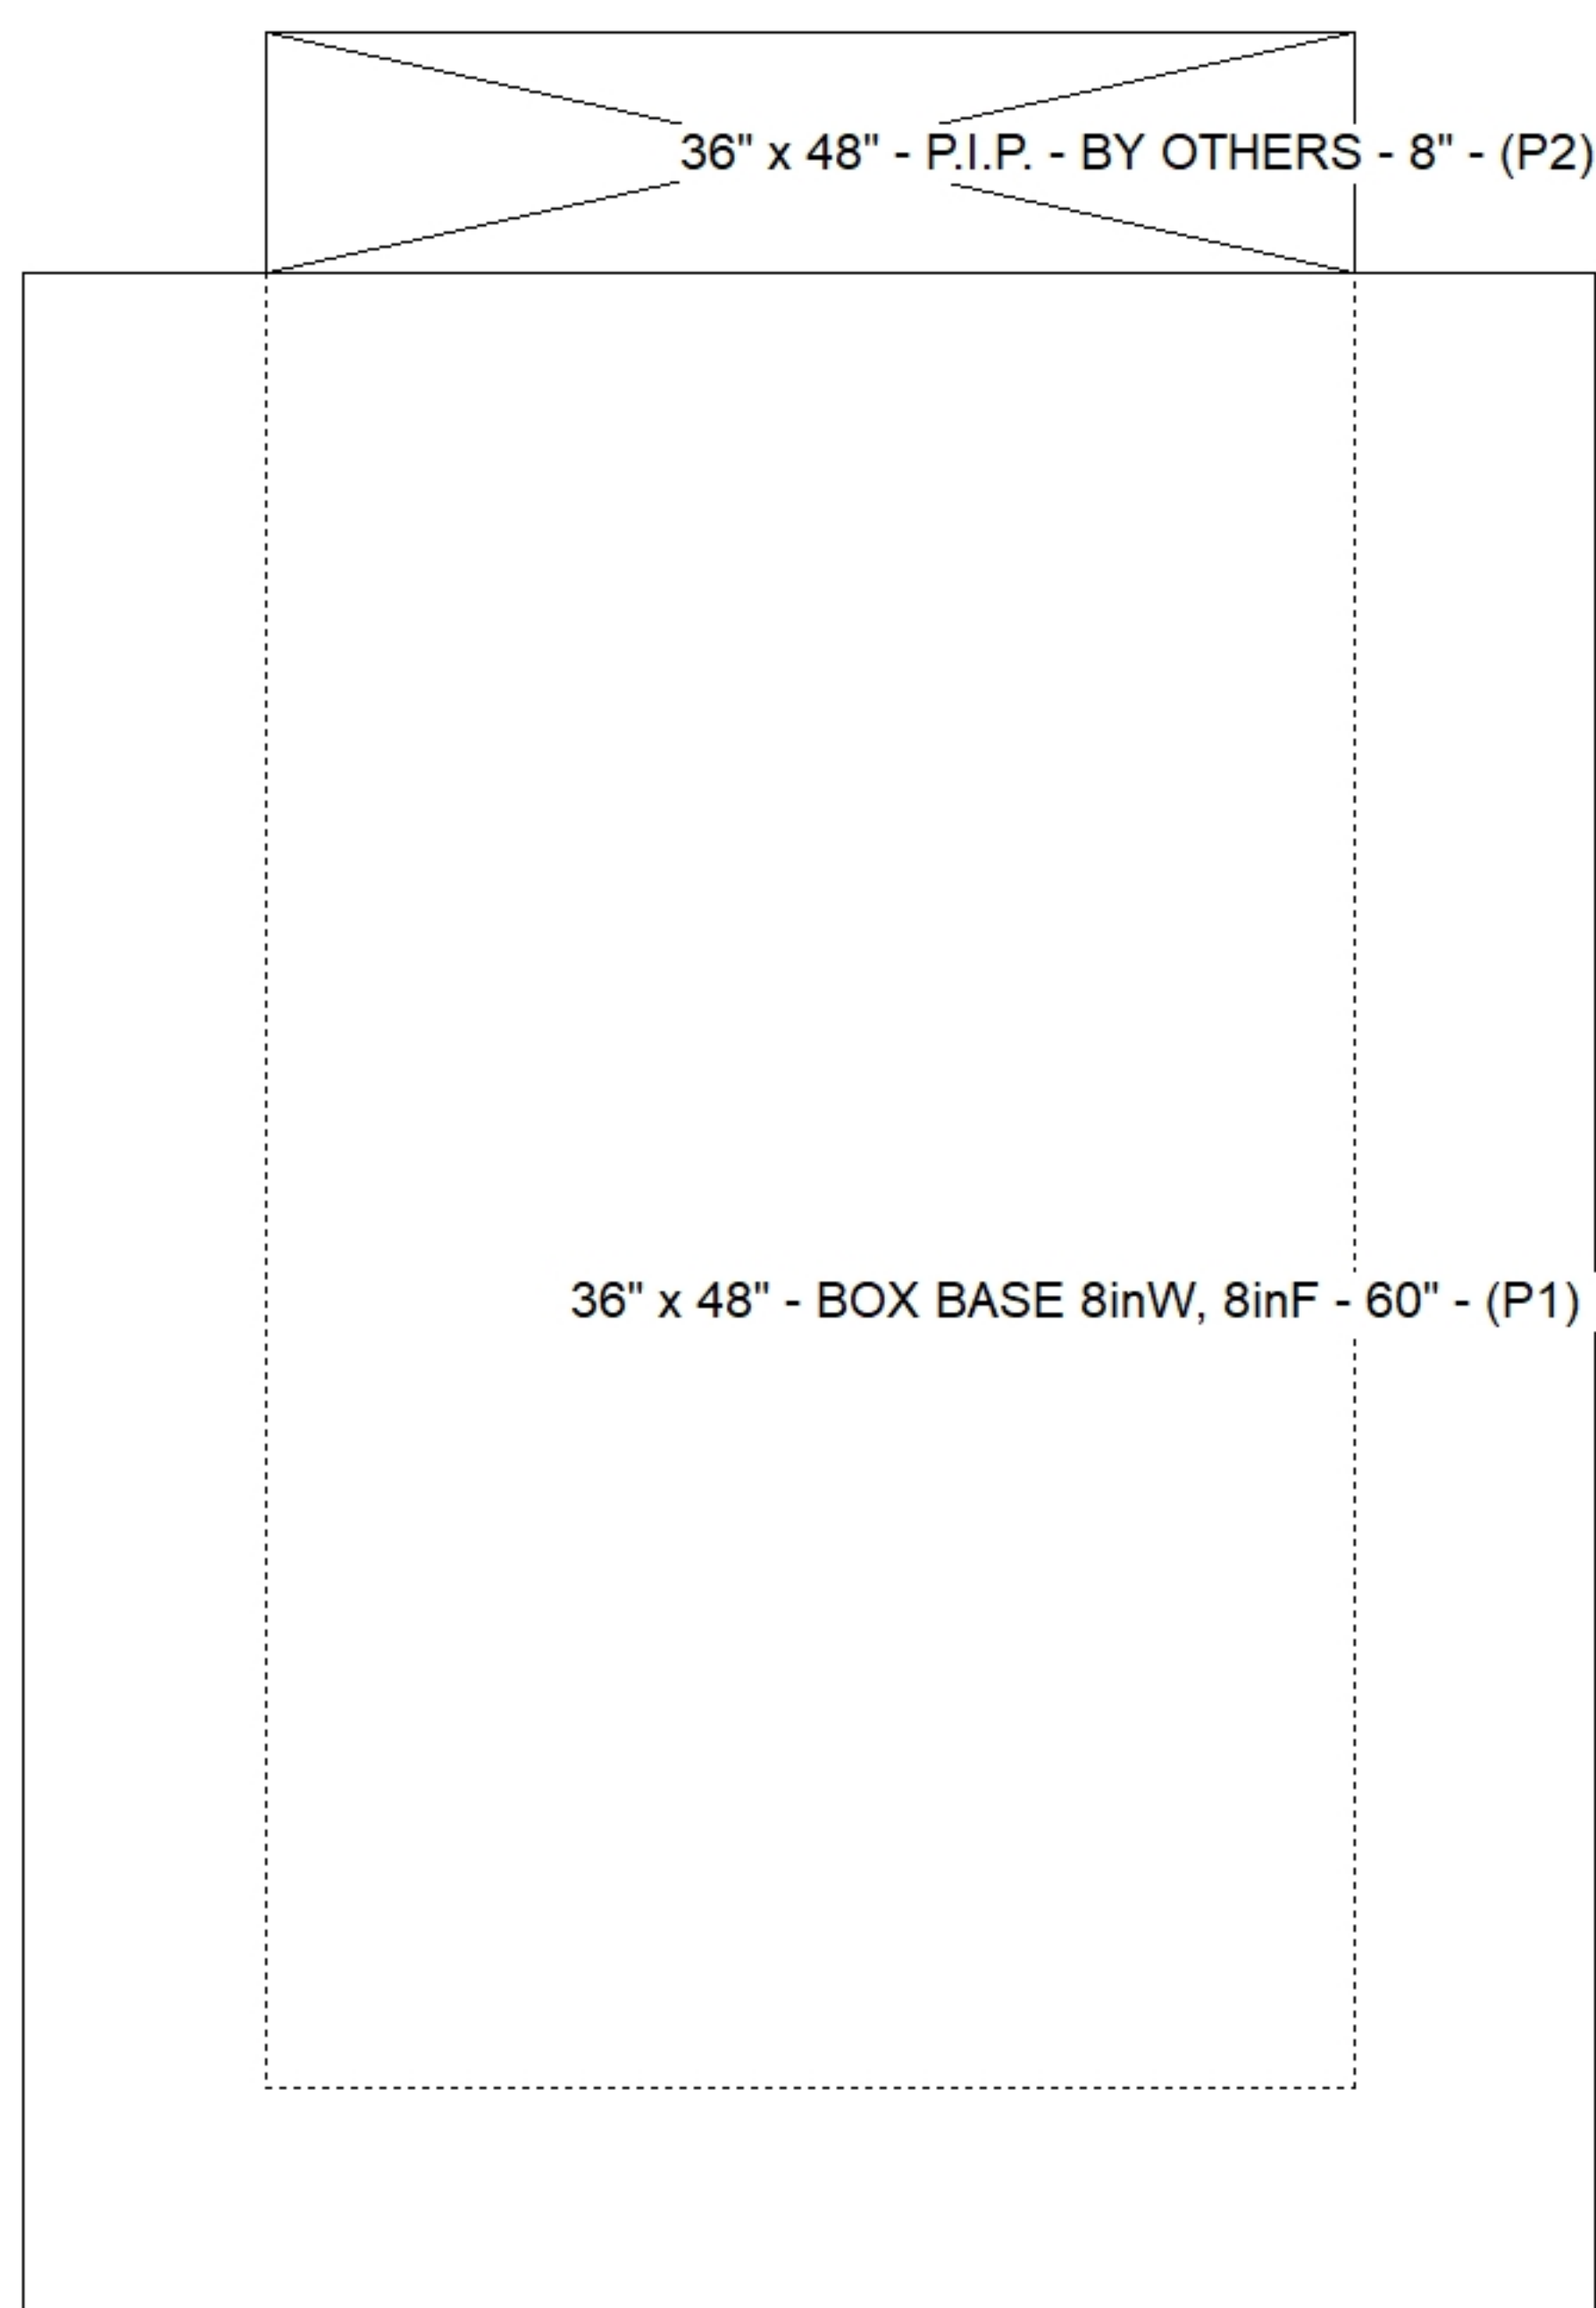

Submittal Drawing
8/3/2026 2:43:20 PM

SUBMITTAL
APPROVED BY: