


Contractor: M. Bowling, Inc.

Plant: 100




Slack: 0.28"


Structure Total: 10416 lb

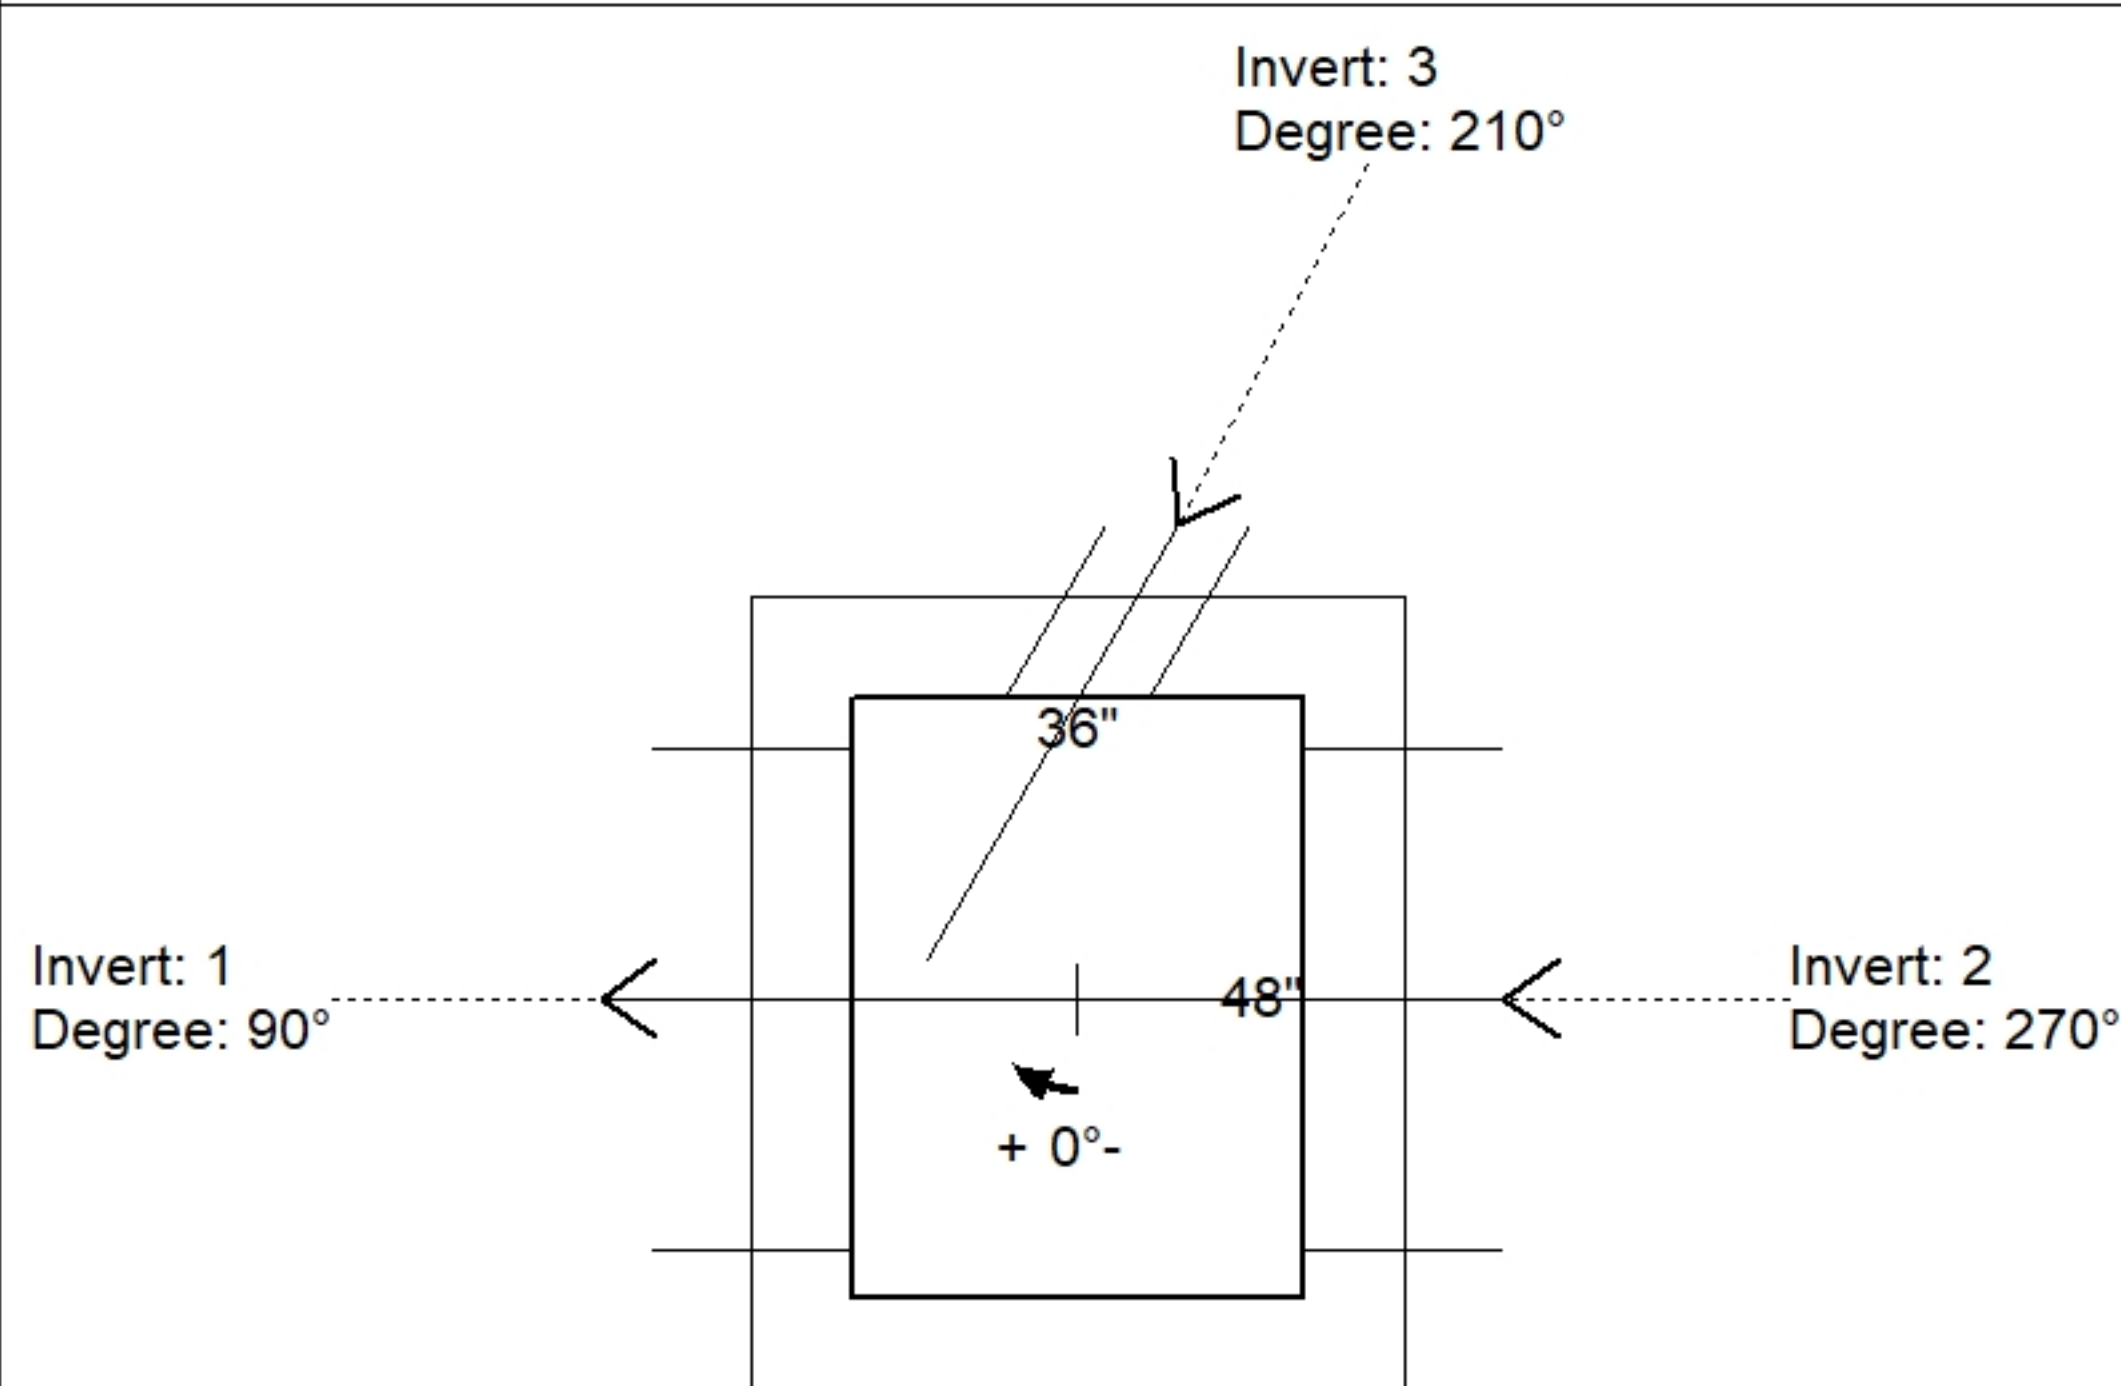

Position	Elev	Angle	Pipe	Pipe OD	Hole	Connector	Up (")	Ref
Rim	367.58'							
Reducer								
Invert 1	361.39'	90°	30" RCP B WALL	37"	40"	Hole 40	0"	P1
Invert 2	361.59'	270°	30" RCP B WALL	37"	40"	Hole 40	2.4"	P1
Invert 3	365.9'	210°	6" HDPE	6.9"	10"	Hole 10	8.12"	P2
Invert 4								
Invert 5								
Invert 6								
Invert 7								
Invert 8								

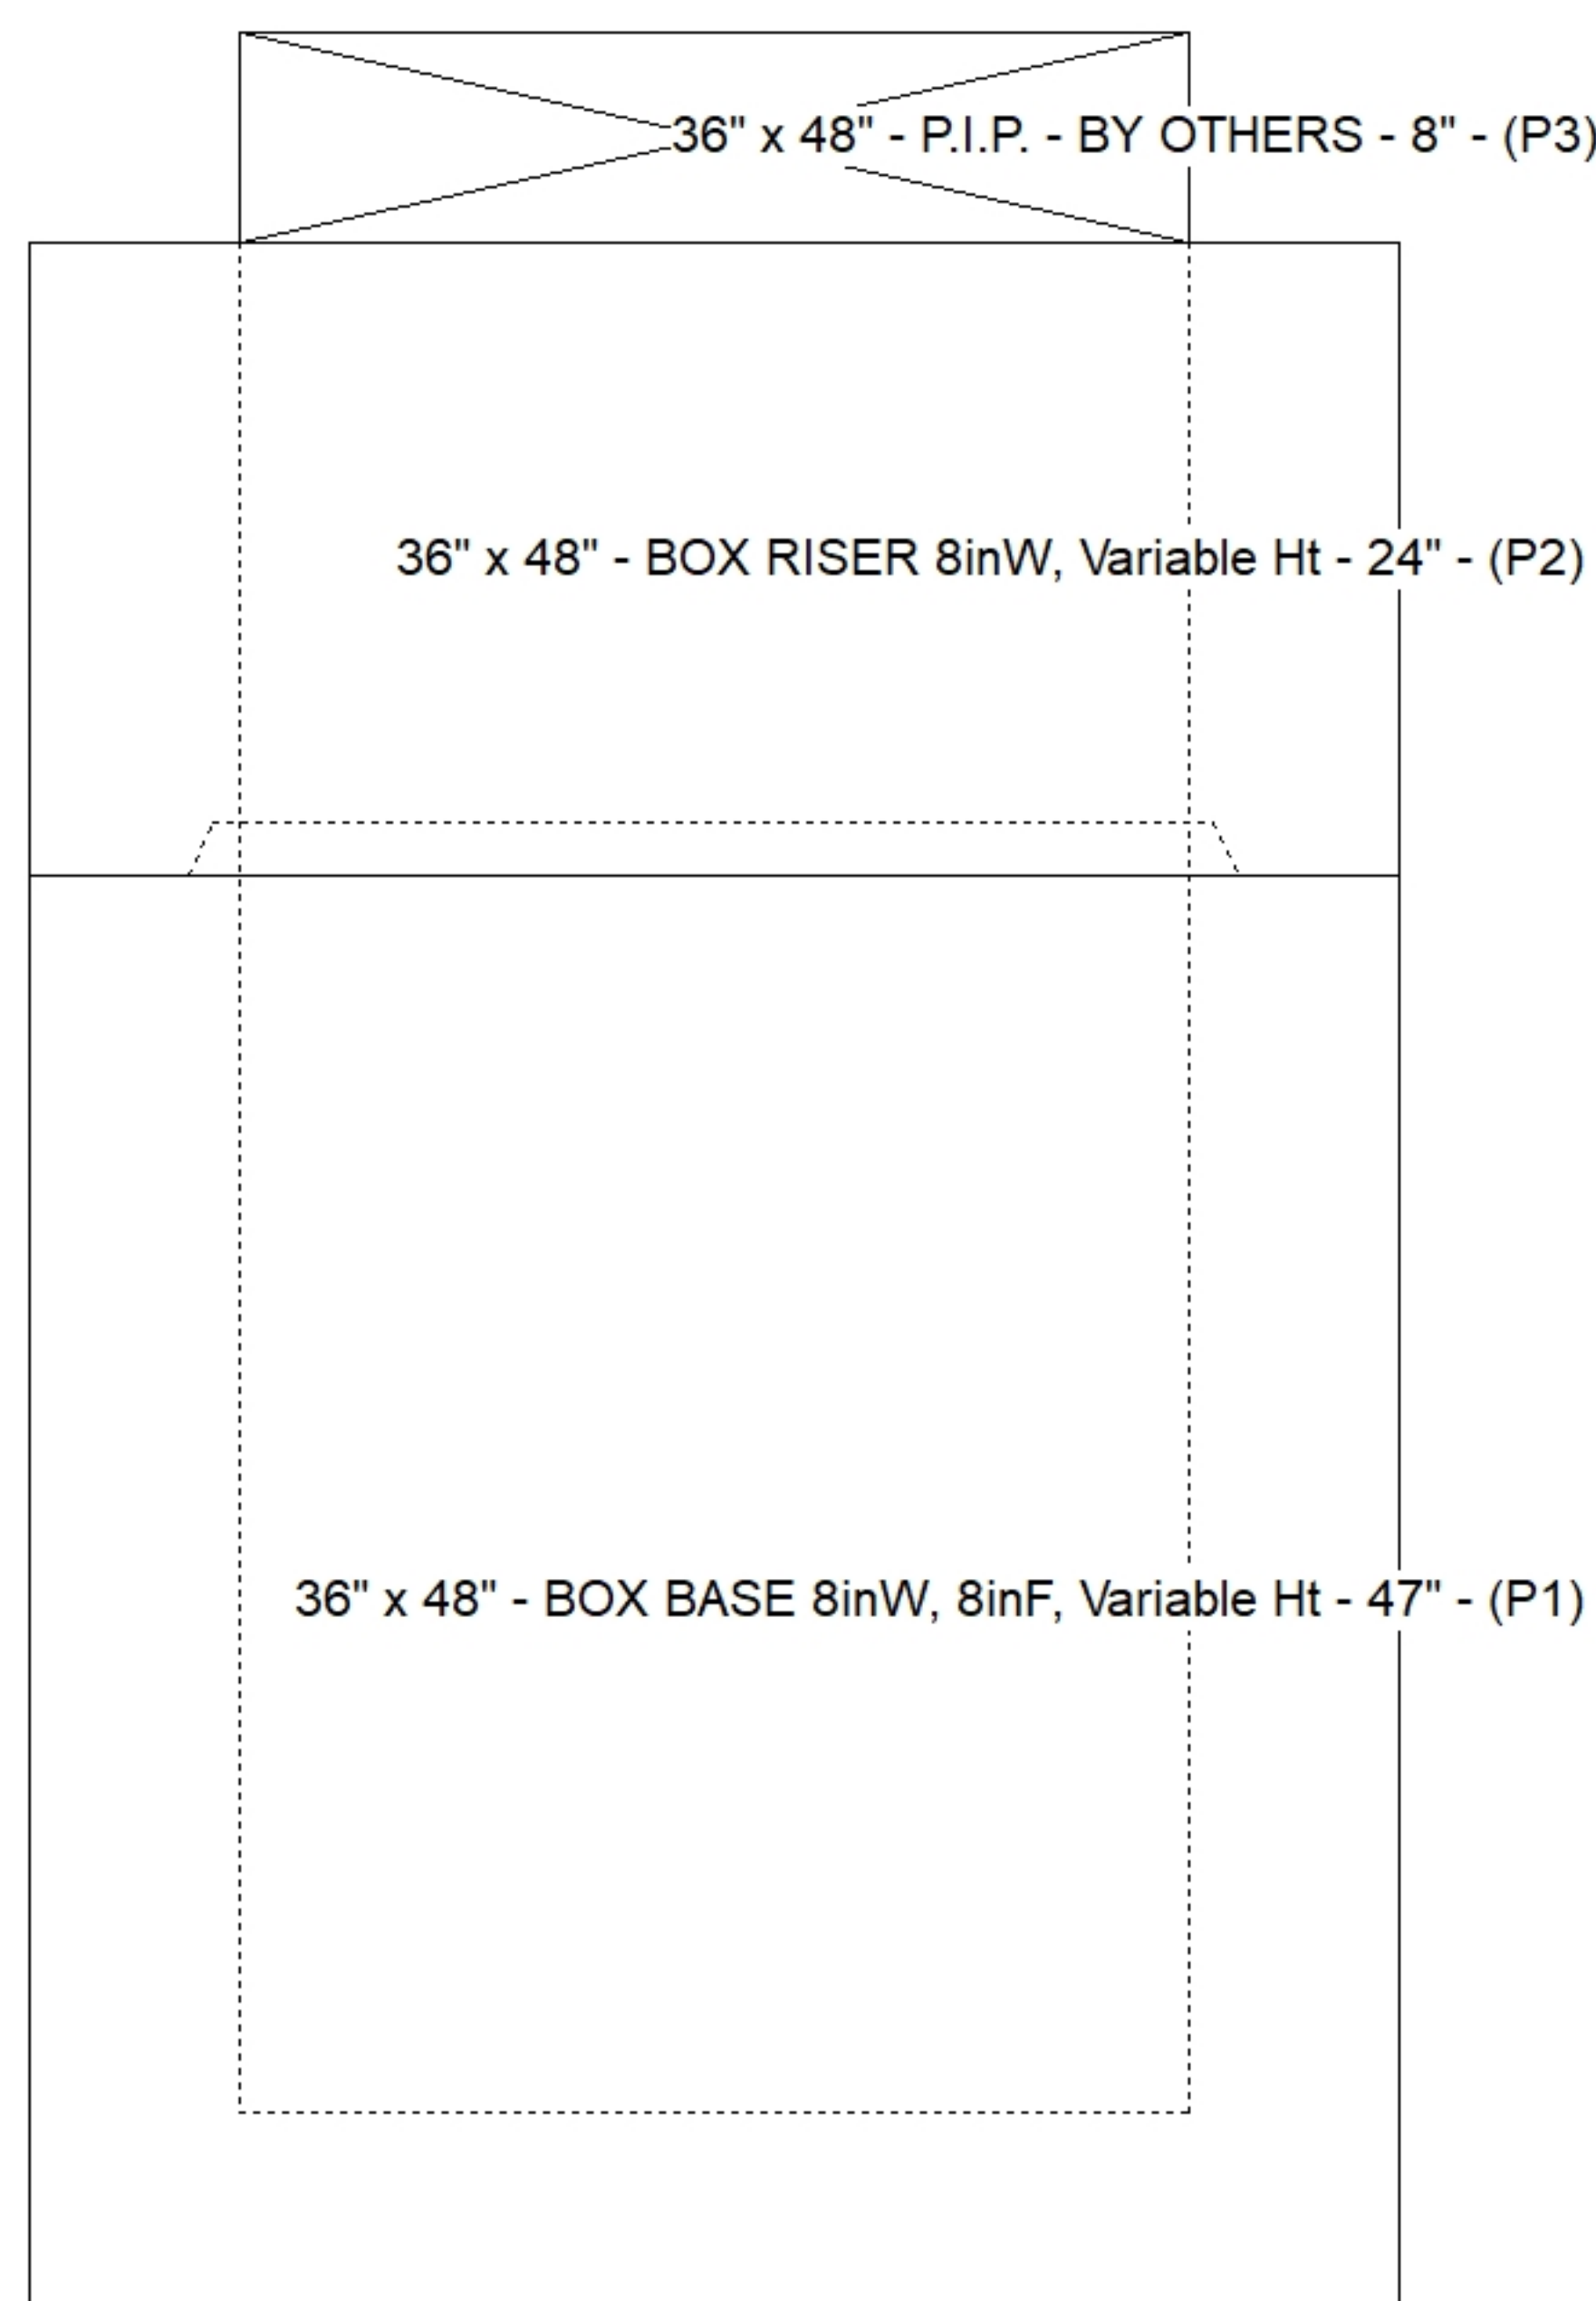

Default - Interior Dimensions

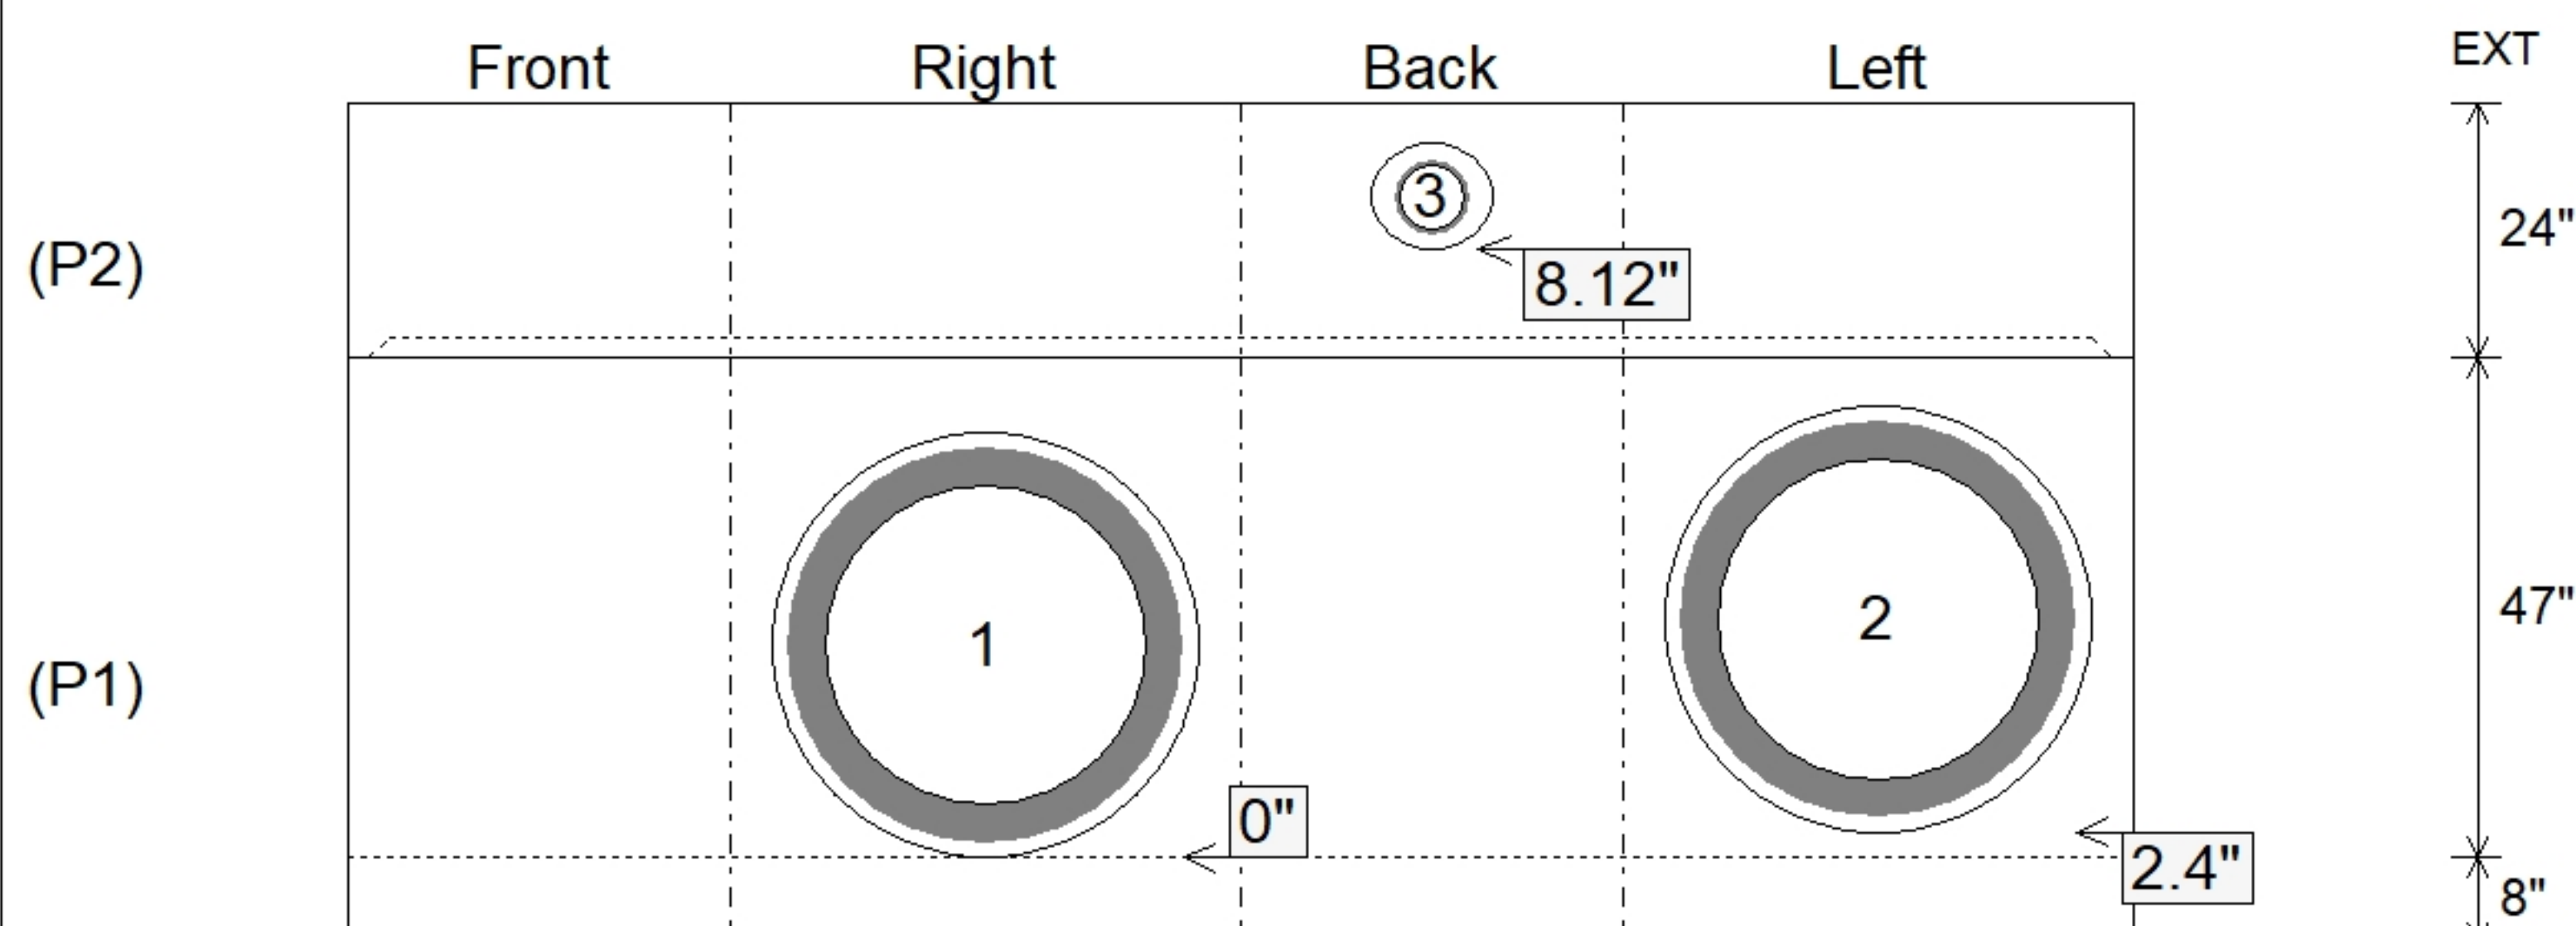

SUBMITTAL
APPROVED BY: