


Job Name: 26-2048 - VSG 691257164
Job Location: CPU
Contractor: Endesol, Inc.

Plant: Beaver Dam
8/17/2026 2:53:09 PM

Tech: J. Coppage
PC: E. Bradley

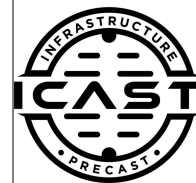

Structure ID: 2-62048-2

P1 CVBS

BX Separate Base Slab


P3) 50" x 252" - CASTING HEIGHT - 0"
P2) 50" x 252" - BOX RISER 6inW, Variable Ht - 28"
P1) 50" x 252" - BX Separate Base Slab - 6"
2) 50" x 252" - Conesal CS-102 1.00"

	0 lb
	8802 lb
	8241 lb
	0 lb
Structure Total:	17043 lb


Structure Notes:
A) PER ASTM C913.
B) CONCRETE = 4,500 PSI AT 28 DAYS.
C) REINFORCING PER ASTM A615 (GRADE 60).

GENERAL NOTES:

1. MANUFACTURED TO ASTM C-913 (LATEST REVISION)
2. CONCRETE: 5,000 PSI AT 28 DAYS
3. REINFORCEMENT - MIN. 1½" REBAR
CLEARANCE:
- TOP MAT: PER ATTACHED DWG 252_BASE_TOP_MAT
- BOTTOM MAT: PER ATTACHED DWG 252_BASE_BOTTOM_MAT
4. WEIGHTS: 8,241 LBS

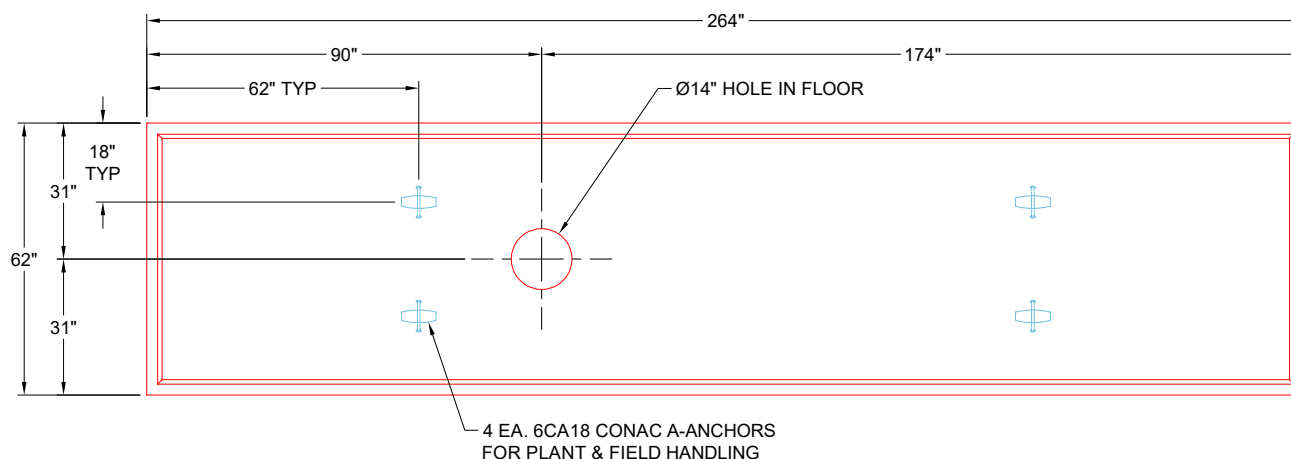

PLAN VIEW
(RIGHT SIDE UP)

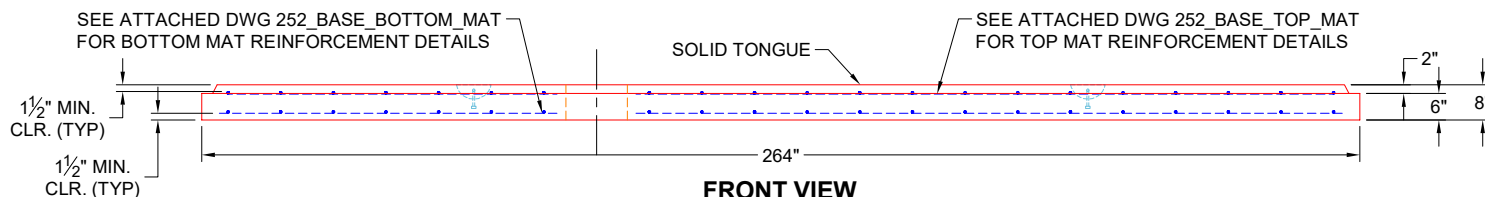

FRONT VIEW
(RIGHT SIDE UP)

Coating (Int):
Coating (Ext):

Seam Up: Tongue
Seam Dn: n/a

Wall Thickness: 6"
Floor Height: 6"

Height (Int): 0"
Height (Ext): 0"

Weight (Net): 8241 lb
Volume (Net): 2.1cu.yd

Job Name: 26-2048 - VSG 691257164
Job Location: CPU
Contractor: Endesol, Inc.

Plant: Beaver Dam
8/17/2026 2:53:09 PM

Tech: J. Coppage
PC: E. Bradley



Structure ID: 2-62048-2


P1 CVBS

BX Separate Base Slab

- P3) 50" x 252" - CASTING HEIGHT - 0"
P2) 50" x 252" - BOX RISER 6inW, Variable Ht - 28"
P1) 50" x 252" - BX Separate Base Slab - 6"
2) 50" x 252" - Conesal CS-102 1.00"

Structure Total: 17043 lb

Structure Notes:
A) PER ASTM C913.
B) CONCRETE = 4,500 PSI AT 28 DAYS.
C) REINFORCING PER ASTM A615 (GRADE 60).

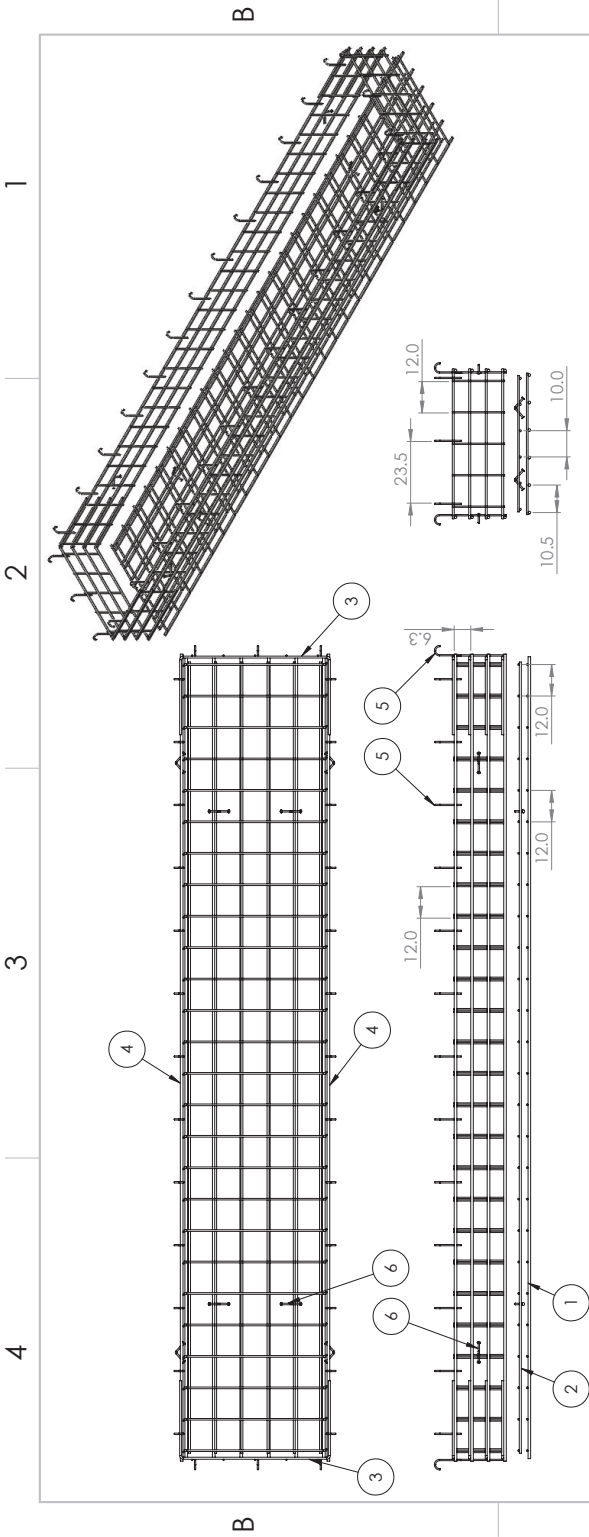

NOTES:
1. Rebar: #5, #6, #8 A614 Grade 60
2. All Rebar to have 1.5" Cover Minimum



ITEM NO.	PART NUMBER	QTY.
1	252_Base_Bottom Mat	1
2	252_Base_Top Mat	1
3	Short Wall	2
4	252_ADJ_Long Wall	2
5	#4 0904J	32
6	6CA18	8

Coating (Int):
Coating (Ext):

Seam Up: Tongue
Seam Dn: n/a

Wall Thickness: 6"
Floor Height: 6"

Height (Int): 0"
Height (Ext): 0"

Weight (Net): 8241 lb
Volume (Net): 2.1cu.yd

Job Name: 26-2048 - VSG 691257164
Job Location: CPU
Contractor: Endesol, Inc.

Plant: Beaver Dam
8/17/2026 2:53:09 PM

Tech: J. Coppage
PC: E. Bradley



Structure ID: 2-62048-2


P1 CVBS

BX Separate Base Slab

- P3) 50" x 252" - CASTING HEIGHT - 0"
P2) 50" x 252" - BOX RISER 6inW, Variable Ht - 28"
P1) 50" x 252" - BX Separate Base Slab - 6"
2) 50" x 252" - Conesal CS-102 1.00"

0 lb
8802 lb
8241 lb
0 lb
Structure Total: 17043 lb

Structure Notes:
A) PER ASTM C913.
B) CONCRETE = 4,500 PSI AT 28 DAYS.
C) REINFORCING PER ASTM A615 (GRADE 60).

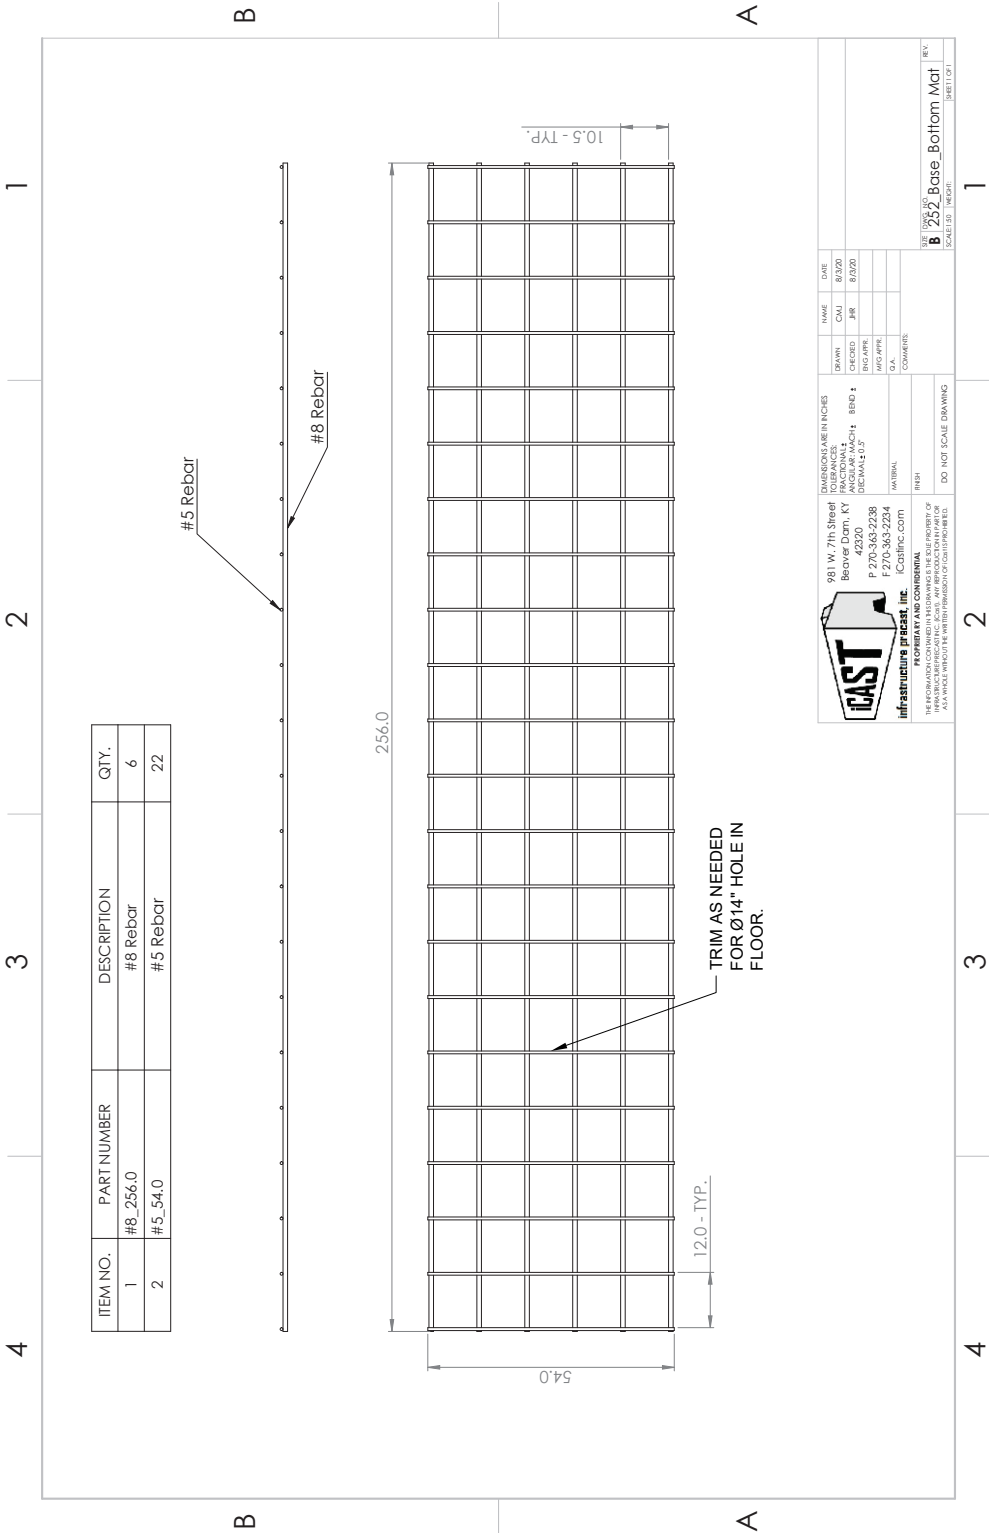

ITEM NO.	PART NUMBER	DESCRIPTION	QTY.
1	#8_256.0	#8 Rebar	6
2	#5_54.0	#5 Rebar	22

ICAST

Infrastructure Precast, Inc.

981 W. 7th Street
P 270-363-2238
F 270-363-2234
ICastInc.com

PROPRIETARY AND CONFIDENTIAL

THE DESIGN, DRAWING, AND CONSTRUCTION OF THIS PRECAST CONCRETE STRUCTURE IS THE PROPERTY OF INFRASTRUCTURE PRECAST, INC. ANY REPRODUCTION IN WHOLE OR IN PART WITHOUT THE WRITTEN PERMISSION OF INFRASTRUCTURE PRECAST, INC. IS STRICTLY PROHIBITED.













Coating (Int): Coating (Ext):	Seam Up: Tongue Seam Dn: n/a	Wall Thickness: 6" Floor Height: 6"	Height (Int): 0" Height (Ext): 0"	Weight (Net): 8241 lb Volume (Net): 2.1cu.yd
----------------------------------	---------------------------------	--	--------------------------------------	---



Weight (Net): 8241 lb
Volume (Net): 2.1cu.yd