

Job Name: 26-2048 - VSG 691257164
Job Location: CPU
Contractor: Endesol, Inc.

Plant: Beaver Dam
8/17/2026 2:55:57 PM

Tech: J. Coppage
PC: E. Bradley



Structure ID: 2-62048-3


P2 CVR

BOX RISER 6inW, Variable Ht

P3) 50" x 252" - CASTING HEIGHT - 0"
P2) 50" x 252" - BOX RISER 6inW, Variable Ht - 28"
P1) 50" x 252" - BX Separate Base Slab - 6"
2) 50" x 252" - Conesal CS-102 1.00"

0 lb
8802 lb
8241 lb
0 lb
Structure Total: 17043 lb

Structure Notes:
A) PER ASTM C913.
B) CONCRETE = 4,500 PSI AT 28 DAYS.
C) REINFORCING PER ASTM A615 (GRADE 60).

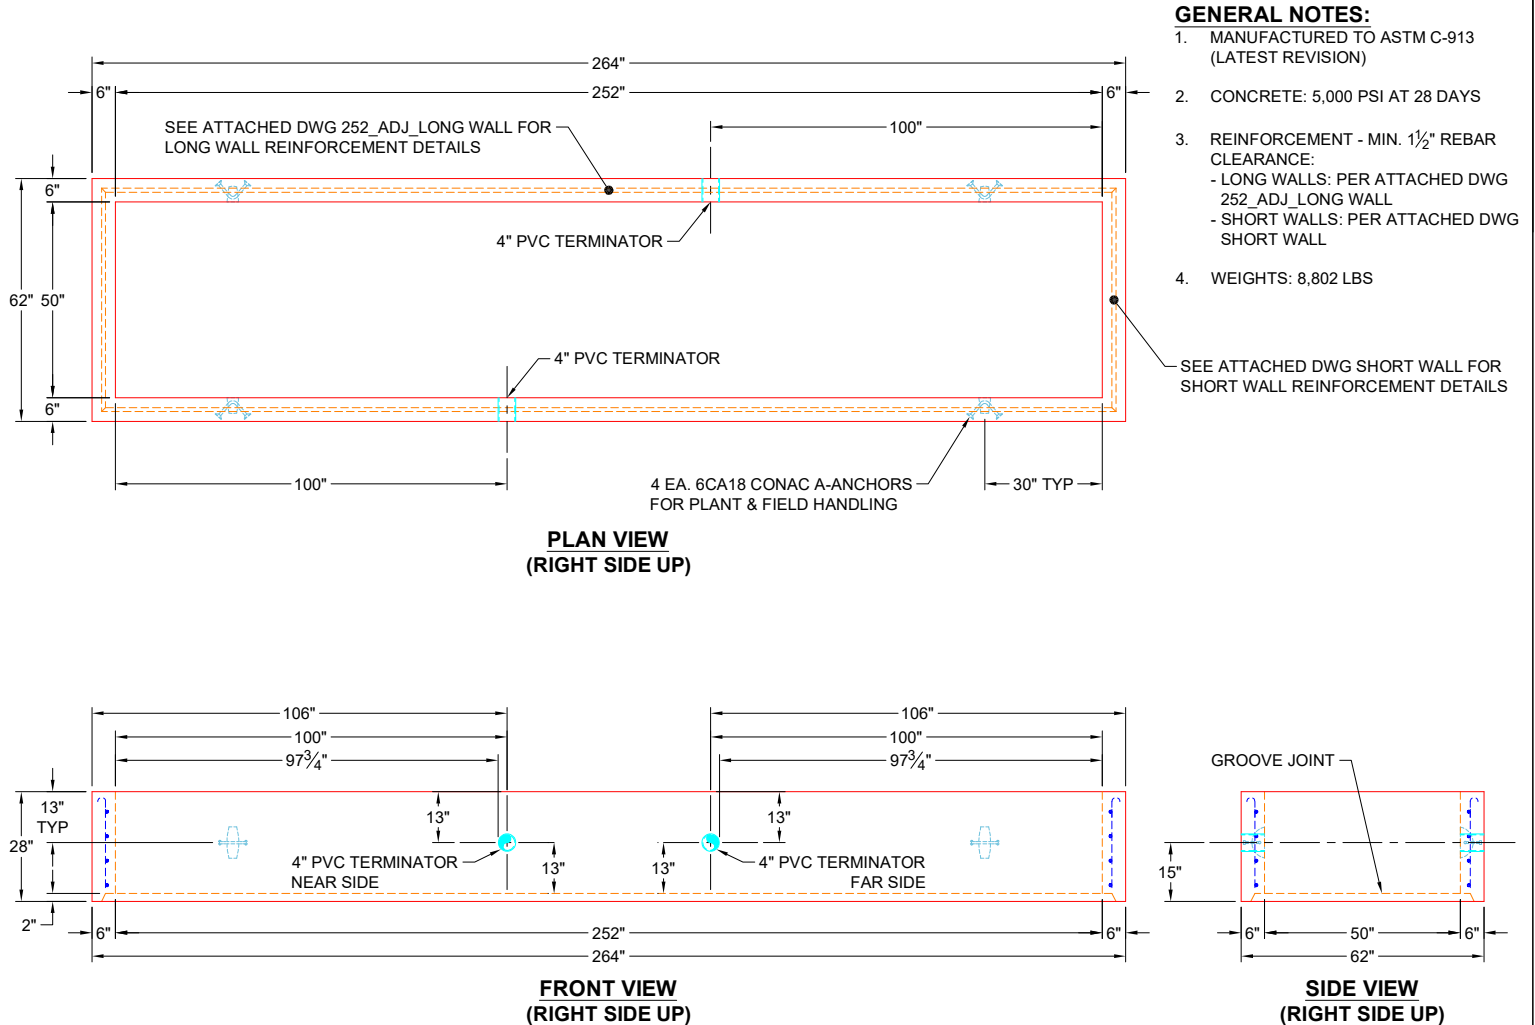

Coating (Int):
Coating (Ext):

Seam Up: Flat
Seam Dn: Groove

Wall Thickness: 6"
Floor Height: 0"

Height (Int): 28"
Height (Ext): 28"

Weight (Net): 8802 lb
Volume (Net): 2.25cu.yd

Plant: Beaver Dam

8/17/2026 2:55:57 PM




P2 CVR

BOX RISER 6inW, Variable Ht

$$\begin{array}{r} 0 \text{ lb} \\ 8802 \text{ lb} \\ 8241 \text{ lb} \\ 0 \text{ lb} \\ \hline 17043 \text{ lb} \end{array}$$

Structure Notes:
A) PER ASTM C913.
B) CONCRETE = 4,500 PSI AT 28 DAYS.
C) REINFORCING PER ASTM A615 (GRADE 60).

Structure Total:

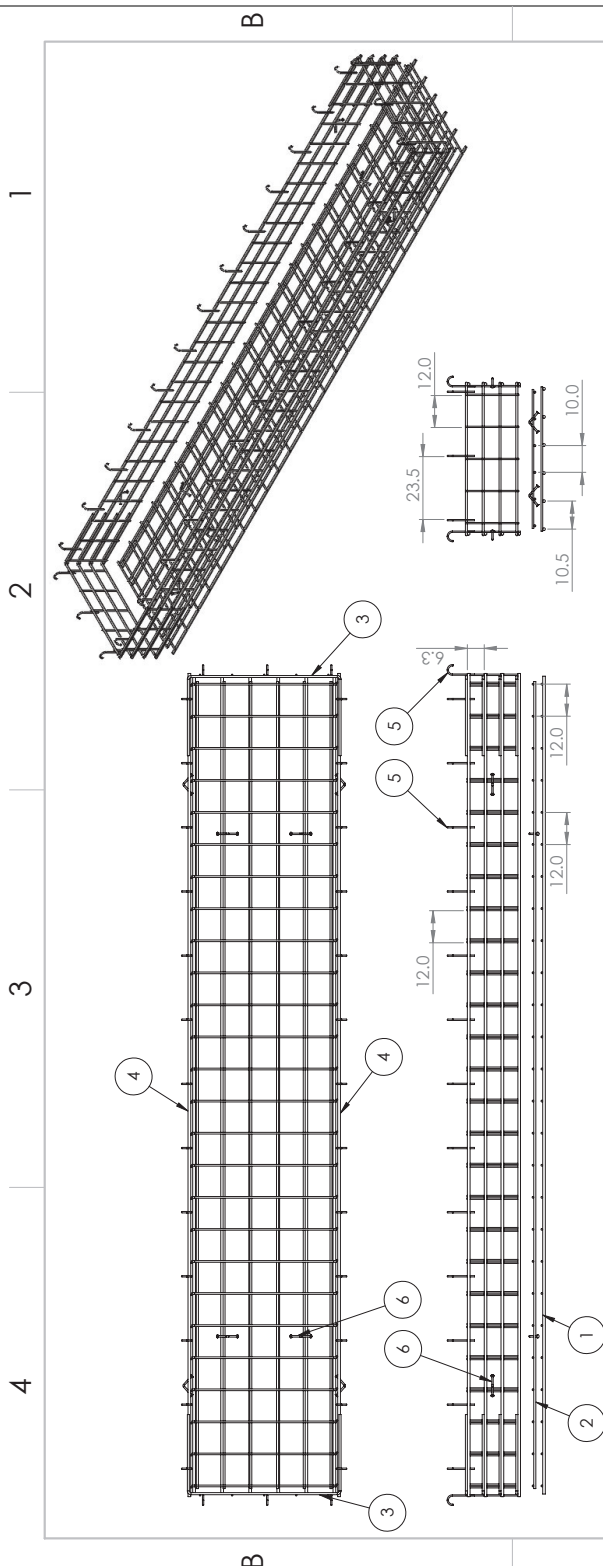

NOTES:

1. Rebar: #5, #6, #8 A614 Grade 60
2. All Rebar to have 1.5" Cover Minimum

[illegible]

ITEM NO.	PART NUMBER	Qty.
1	252_Base_Bottom Mat	1
2	252_Base_Top Mat	1
3	Short Wall	2
4	252_ADJ_Long Wall	2
5	#4 0904J	32
6	#4 C18	8

Seam Up: Flat
Seam Dn: Groove

Wall Thickness: 6"
Floor Height: 0"

Height (Int): 28"
Height (Ext): 28"

Weight (Net): 8802 lb
Volume (Net): 2.25cu.yd

Plant: Beaver Dam

8/17/2026 2:55:57 PM


P2 CVR

BOX RISER 6inW, Variable Ht

$$\begin{array}{r} 0 \text{ lb} \\ 8802 \text{ lb} \\ 8241 \text{ lb} \\ \underline{0 \text{ lb}} \\ 17043 \text{ lb} \end{array}$$

Structure Notes:
A) PER ASTM C913.
B) CONCRETE = 4,500 PSI AT 28 DAYS.
C) REINFORCING PER ASTM A615 (GRADE 60).

Structure Total:

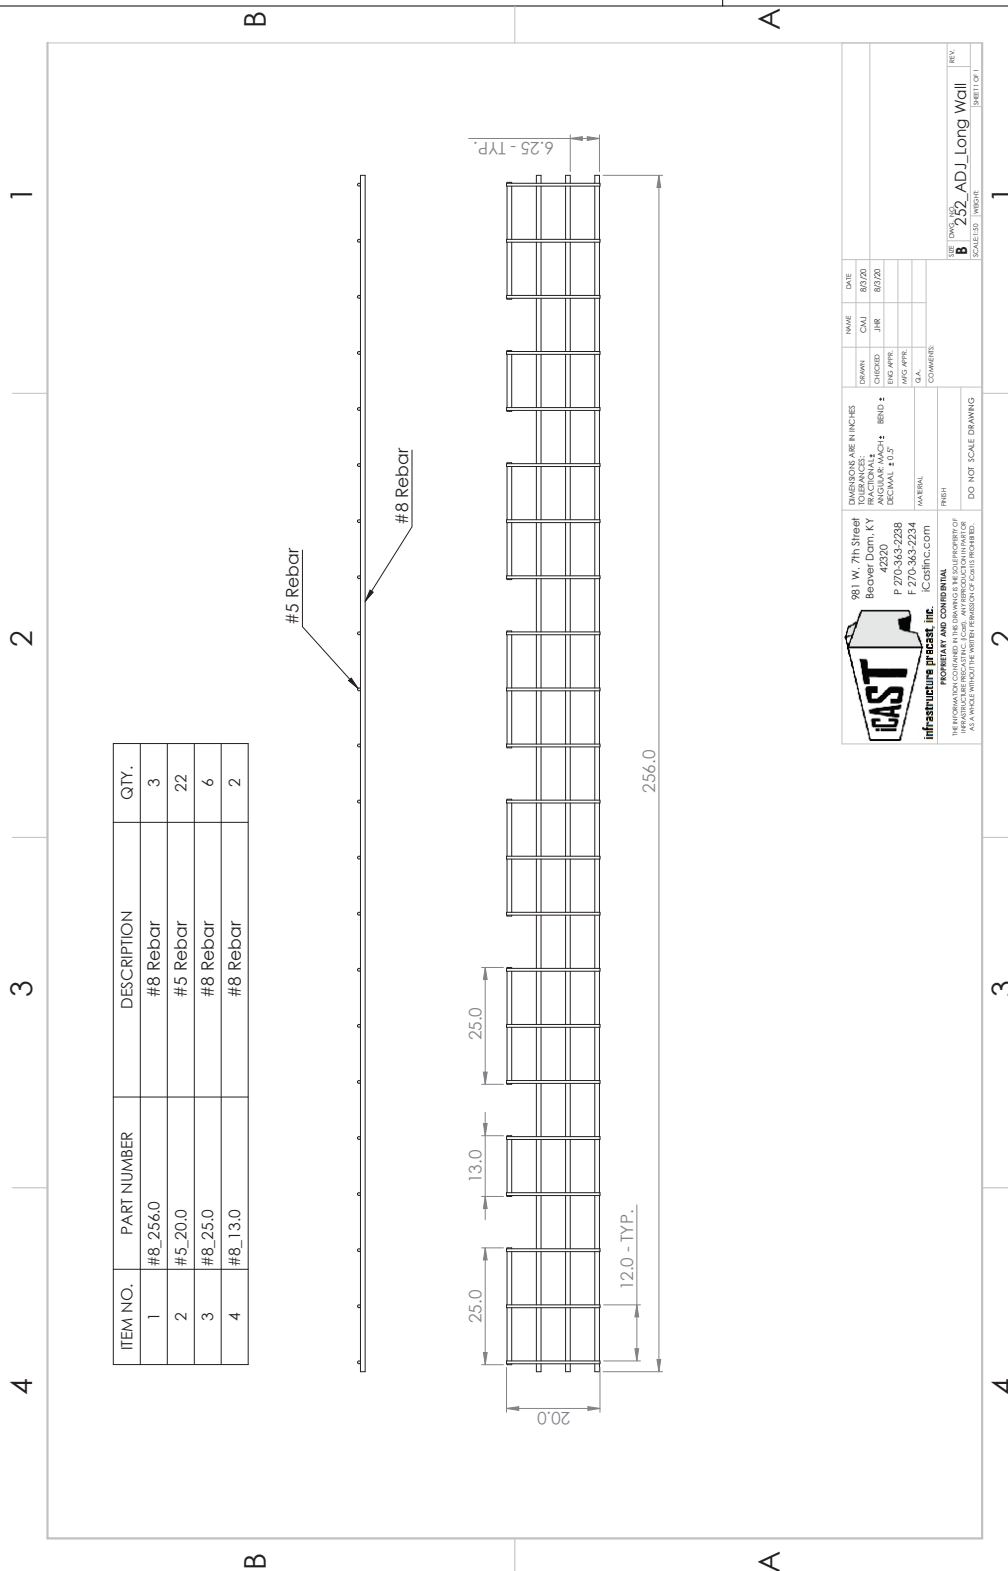

Coating (Int):
Coating (Ext):

Seam Up: Flat
Seam Dn: Groove

Wall Thickness: 6"
Floor Height: 0"

Height (Int): 28"
Height (Ext): 28"

Weight (Net): 8802 lb
Volume (Net): 2.25cu.yd

Plant: Beaver Dam

8/17/2026 2:55:57 PM

Tech:	J. Coppage
PC:	E. Bradley



P2 CVR


BOX RISER 6inW, Variable Ht

$$\begin{array}{r} 0 \text{ lb} \\ 8802 \text{ lb} \\ 8241 \text{ lb} \\ \underline{0 \text{ lb}} \\ 17043 \text{ lb} \end{array}$$

Structure Total:

Structure Notes:

- A) PER ASTM C913.
B) CONCRETE = 4,500 PSI AT 28 DAYS.
C) REINFORCING PER ASTM A615 (GRADE 60).

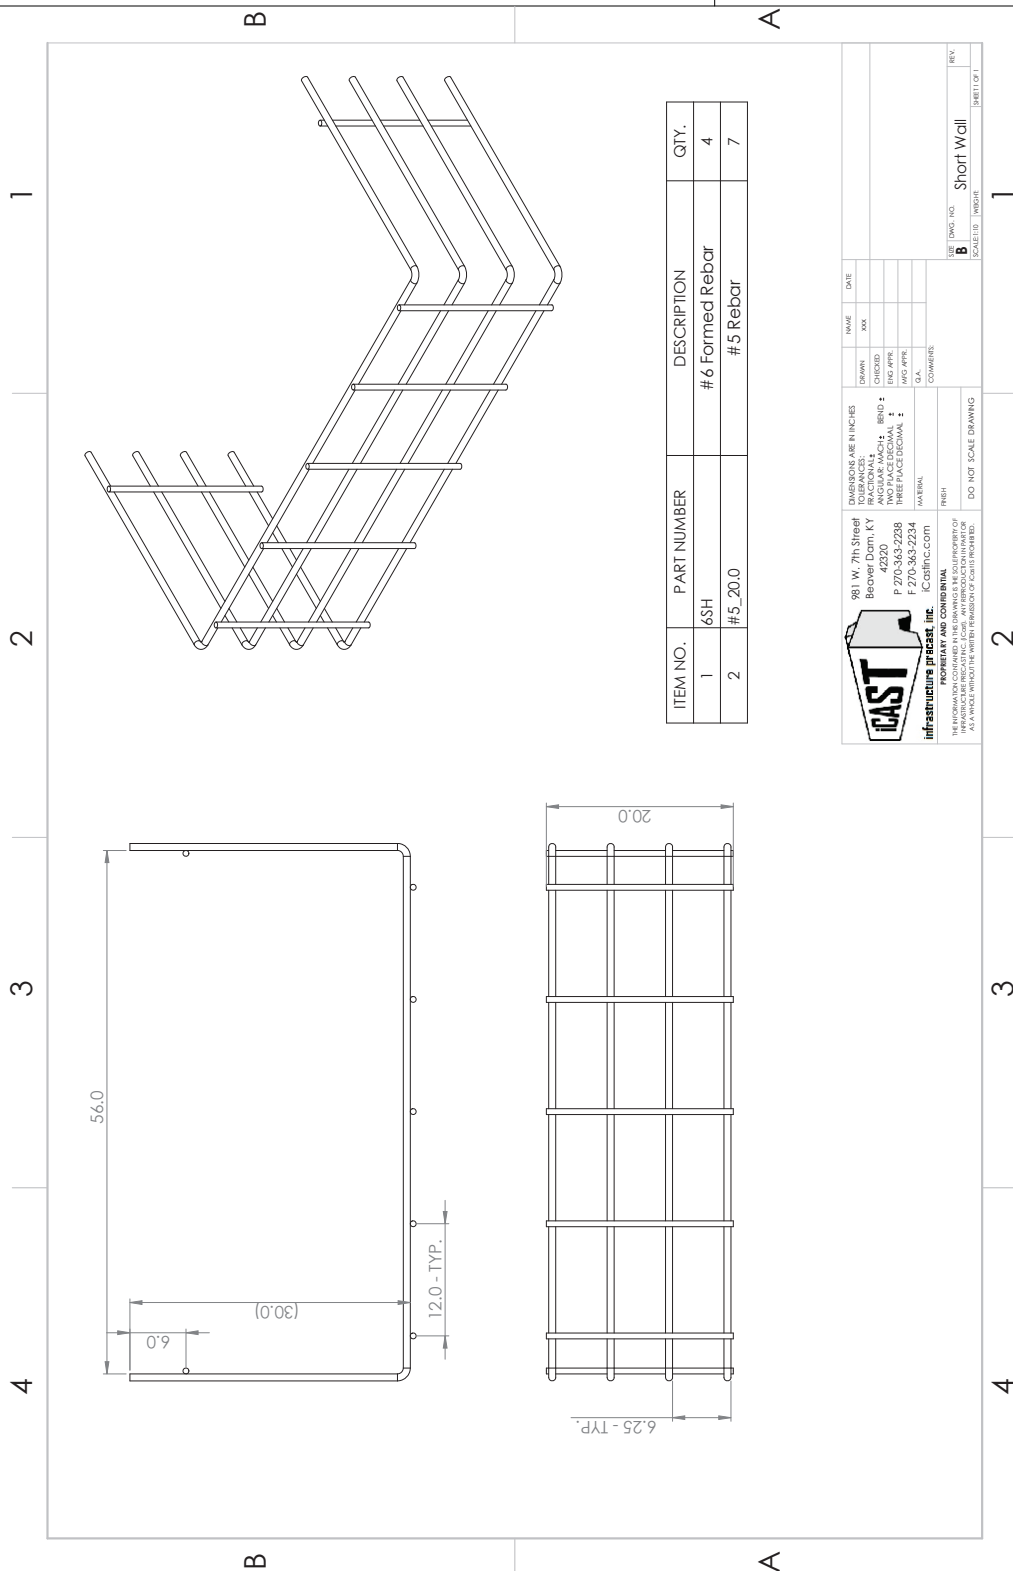

Coating (Int):
Coating (Ext):

Seam Up: Flat
Seam Dn: Groove

Wall Thickness: 6"
Floor Height: 0"

Height (Int): 28"
Height (Ext): 28"

Weight (Net): 8802 lb
Volume (Net): 2.25cu.yd