






Floor (Bot): -0.5'
Overall Height: 2.833'
Slack: 0.08"

	0 lb
	8802 lb
	8241 lb
	0 lb
	0 lb
Structure Total:	<u>17043 lb</u>

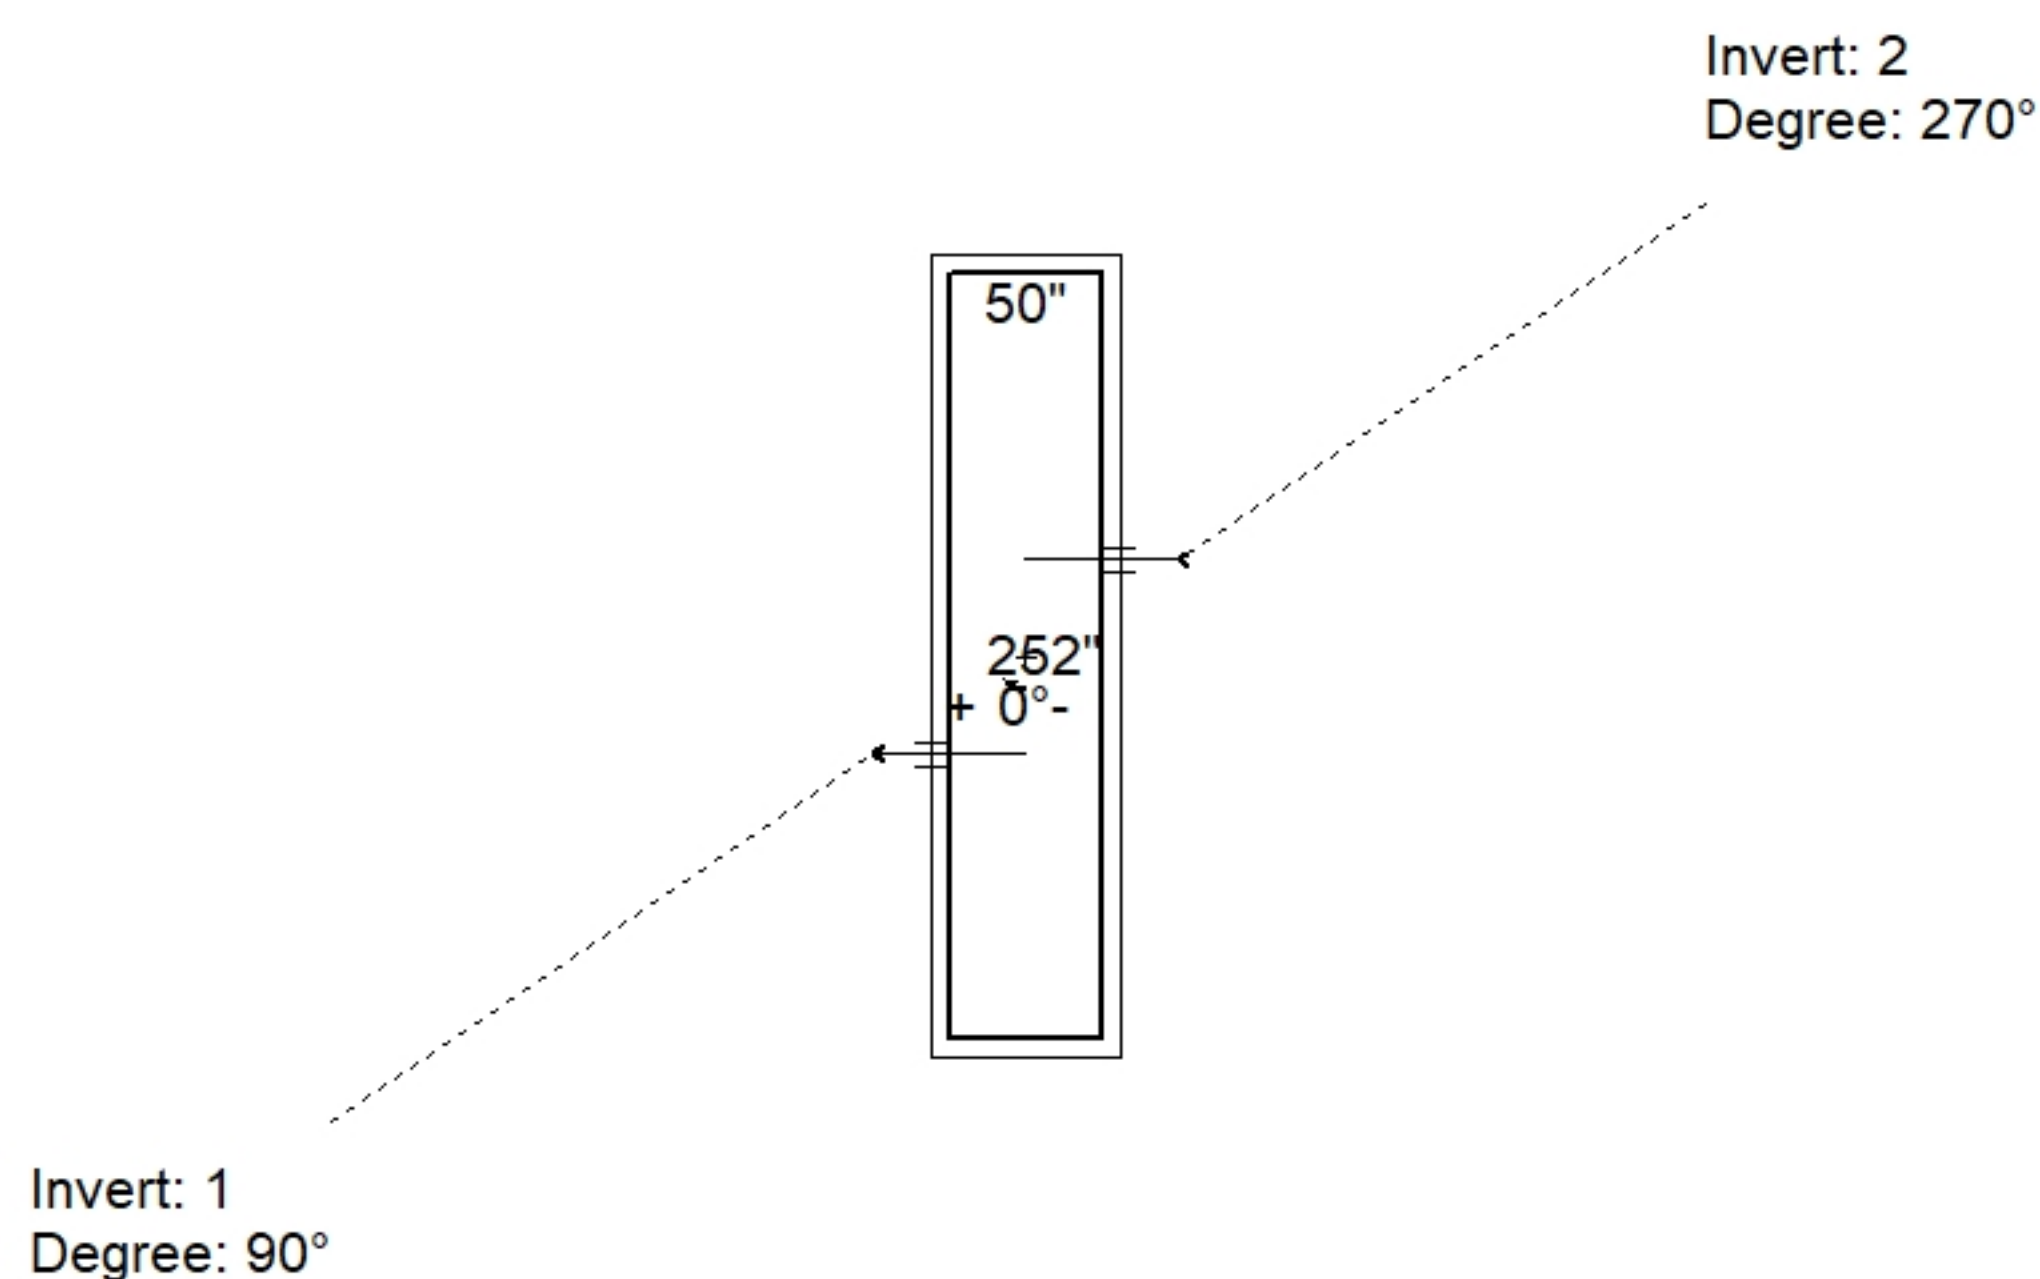

Position	Elev	Angle	Pipe	Pipe OD	Hole	Connector	Up (')	Ref
Rim	2.34'							
Reducer								
Invert 1	1.08'	90°	4" PVC SCH40	4.5"	8"	Hole 8	8.959"	P2
Invert 2	1.08'	270°	4" PVC SCH40	4.5"	8"	Hole 8	8.959"	P2
Invert 3								
Invert 4								
Invert 5								
Invert 6								
Invert 7								
Invert 8								

Default - Interior Dimensions

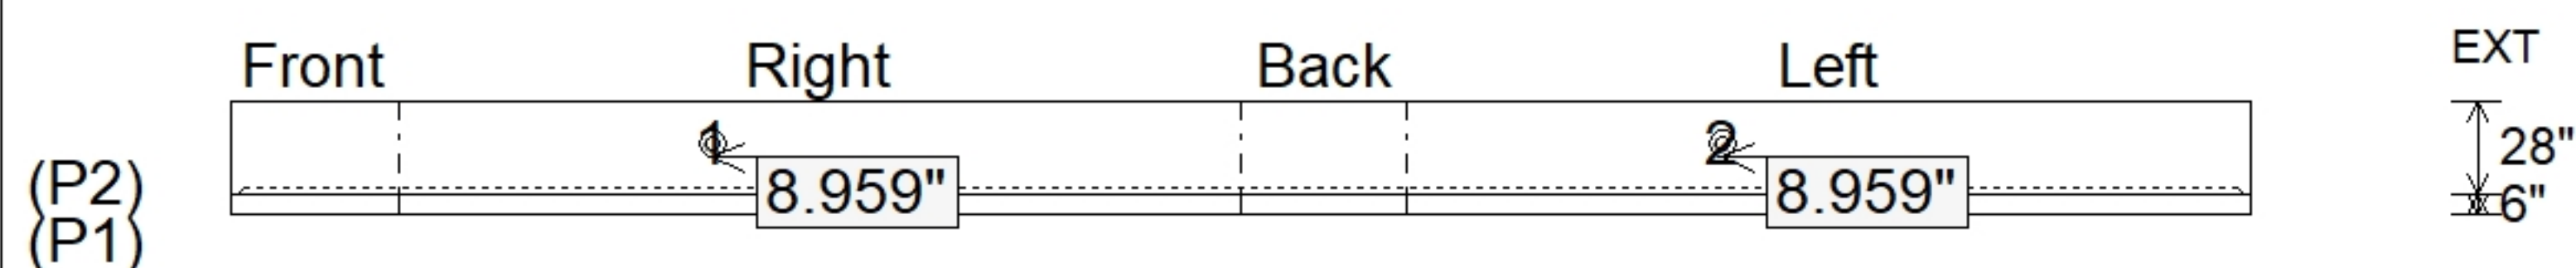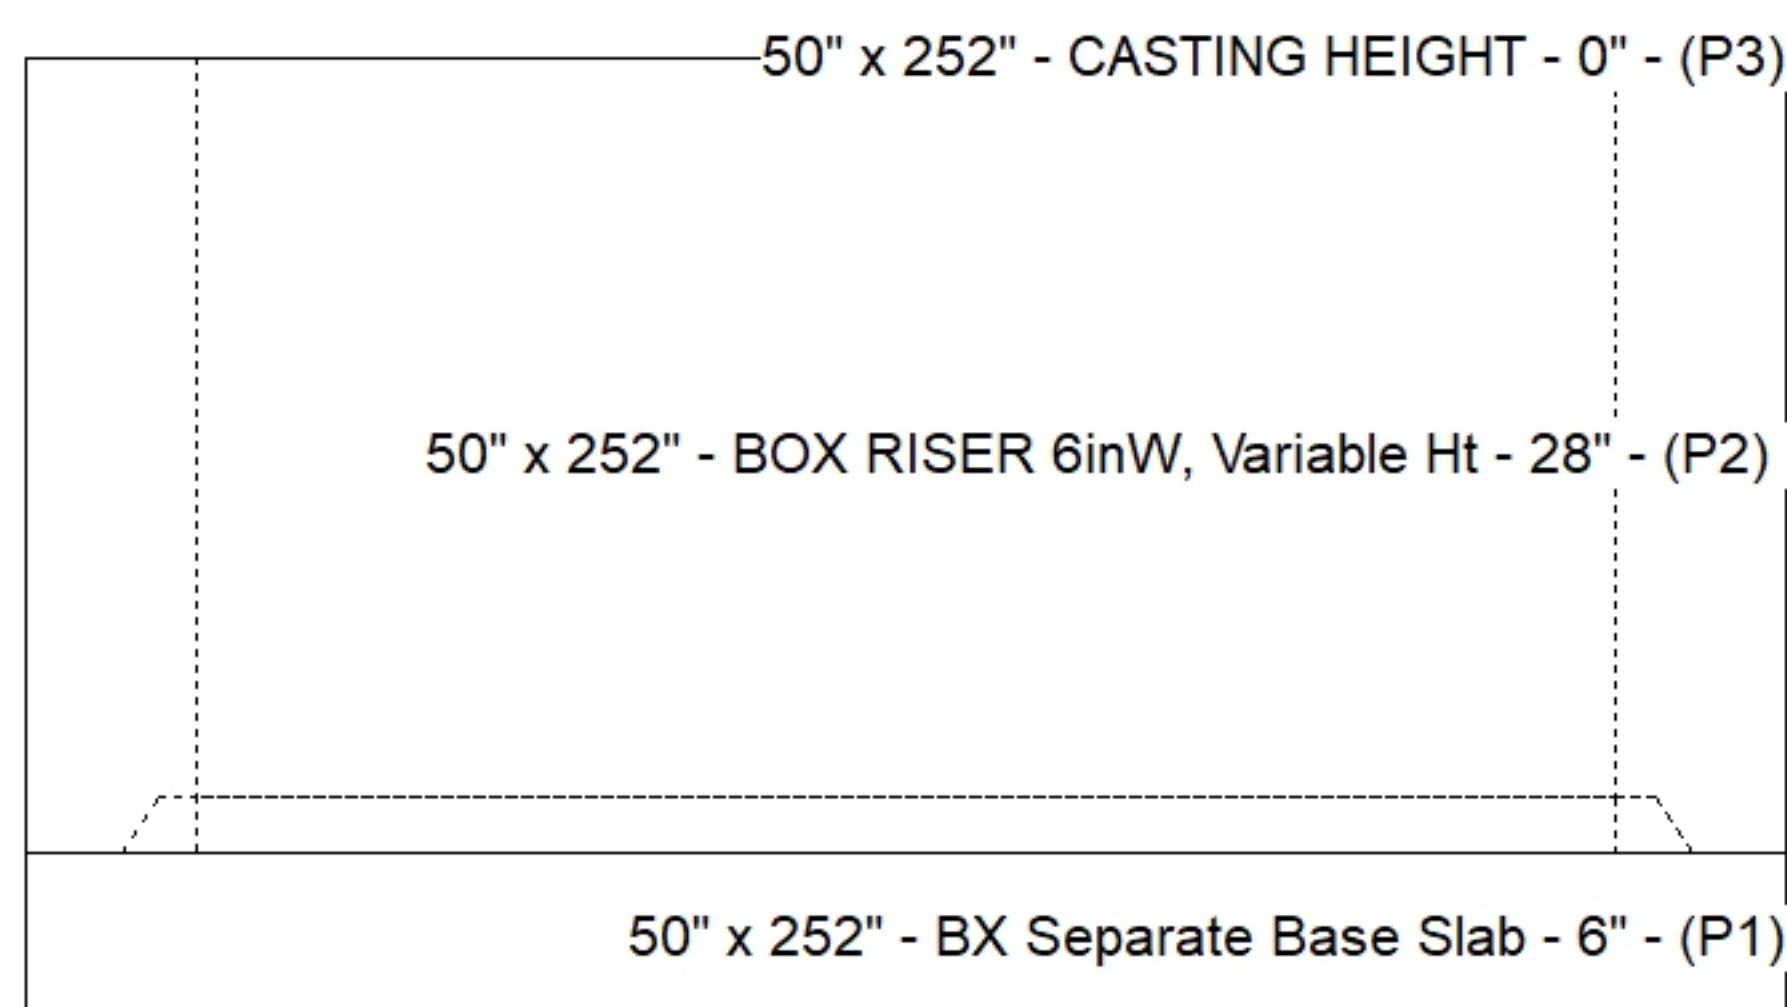

SUBMITTAL
APPROVED BY: