


P3) 50" x 252" - CASTING HEIGHT - 0"	0 lb	Structure Notes: A) PER ASTM C913. B) CONCRETE = 4,500 PSI AT 28 DAYS. C) REINFORCING PER ASTM A615 (GRADE 60).
P2) 50" x 252" - BOX RISER 6inW, Variable Ht - 28"	8802 lb	
P1) 50" x 252" - BX Separate Base Slab - 6"	8241 lb	
2) 50" x 252" - Conseal CS-102 1.00"	0 lb	
Structure Total:	17043 lb	

- GENERAL NOTES:**
- MANUFACTURED TO ASTM C-913 (LATEST REVISION)
 - CONCRETE: 5,000 PSI AT 28 DAYS
 - REINFORCEMENT - MIN. 1½" REBAR
CLEARANCE:
- TOP MAT: PER ATTACHED DWG 252_BASE_TOP_MAT
- BOTTOM MAT: PER ATTACHED DWG 252_BASE_BOTTOM_MAT
 - WEIGHTS: 8,241 LBS

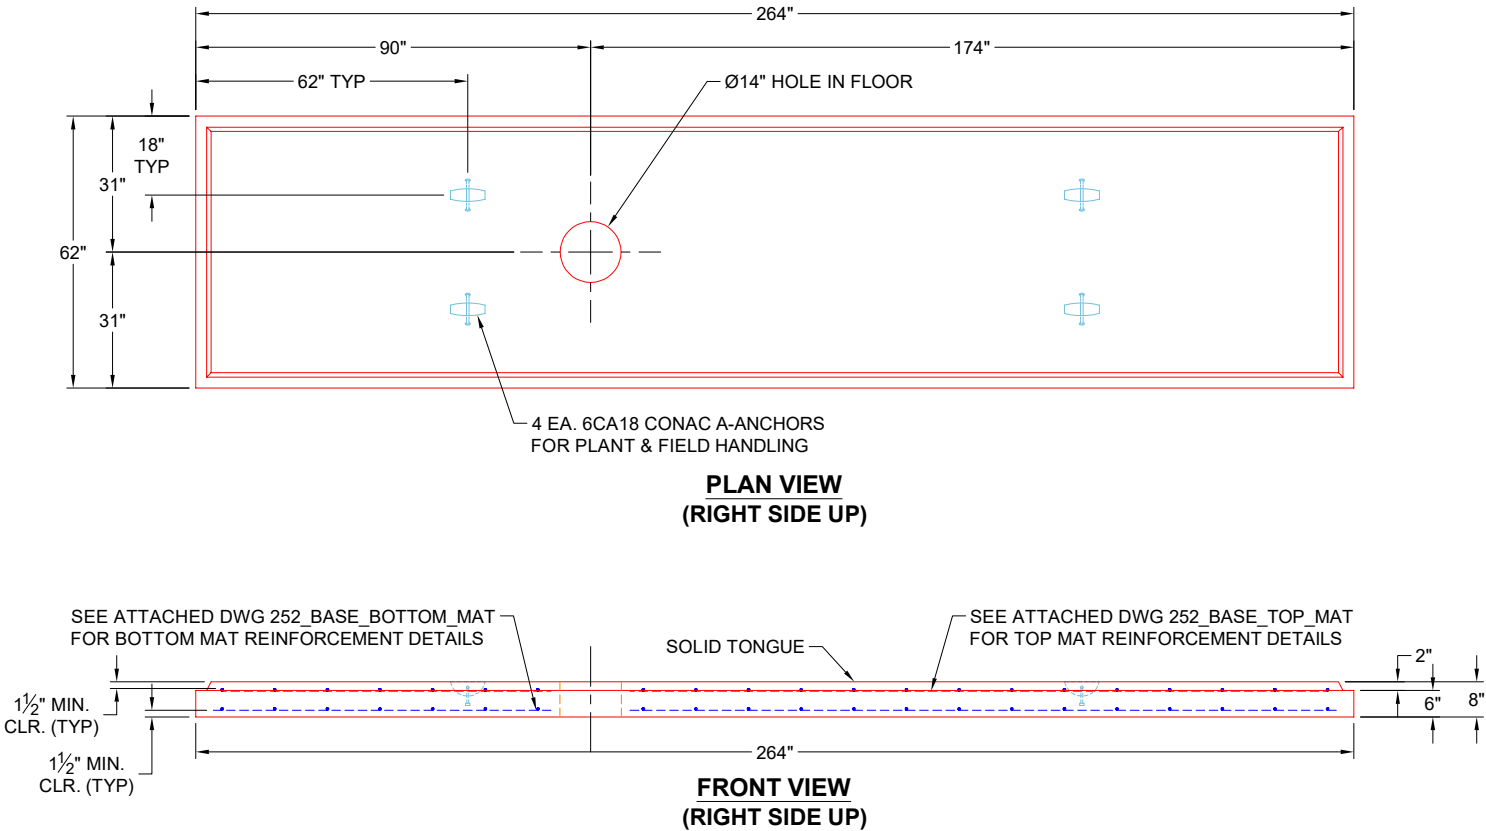

Coating (Int): Coating (Ext):	Seam Up: Tongue Seam Dn: n/a	Wall Thickness: 6" Floor Height: 6"	Height (Int): 0" Height (Ext): 0"	Weight (Net): 8241 lb Volume (Net): 2.1cu.yd
----------------------------------	---------------------------------	--	--------------------------------------	---

Job Name: 26-2048 - VSG 691257164
Job Location: CPU
Contractor: Endesol, Inc.

Plant: Beaver Dam
8/17/2026 2:53:10 PM

Tech: J. Coppage
PC: E. Bradley



Structure ID: 2-62048-4


P1 CVBS

BX Separate Base Slab

- P3) 50" x 252" - CASTING HEIGHT - 0"
P2) 50" x 252" - BOX RISER 6inW, Variable Ht - 28"
P1) 50" x 252" - BX Separate Base Slab - 6"
2) 50" x 252" - Con Seal CS-102 1.00"

0 lb
8802 lb
8241 lb
0 lb
Structure Total: 17043 lb

Structure Notes:
A) PER ASTM C913.
B) CONCRETE = 4,500 PSI AT 28 DAYS.
C) REINFORCING PER ASTM A615 (GRADE 60).

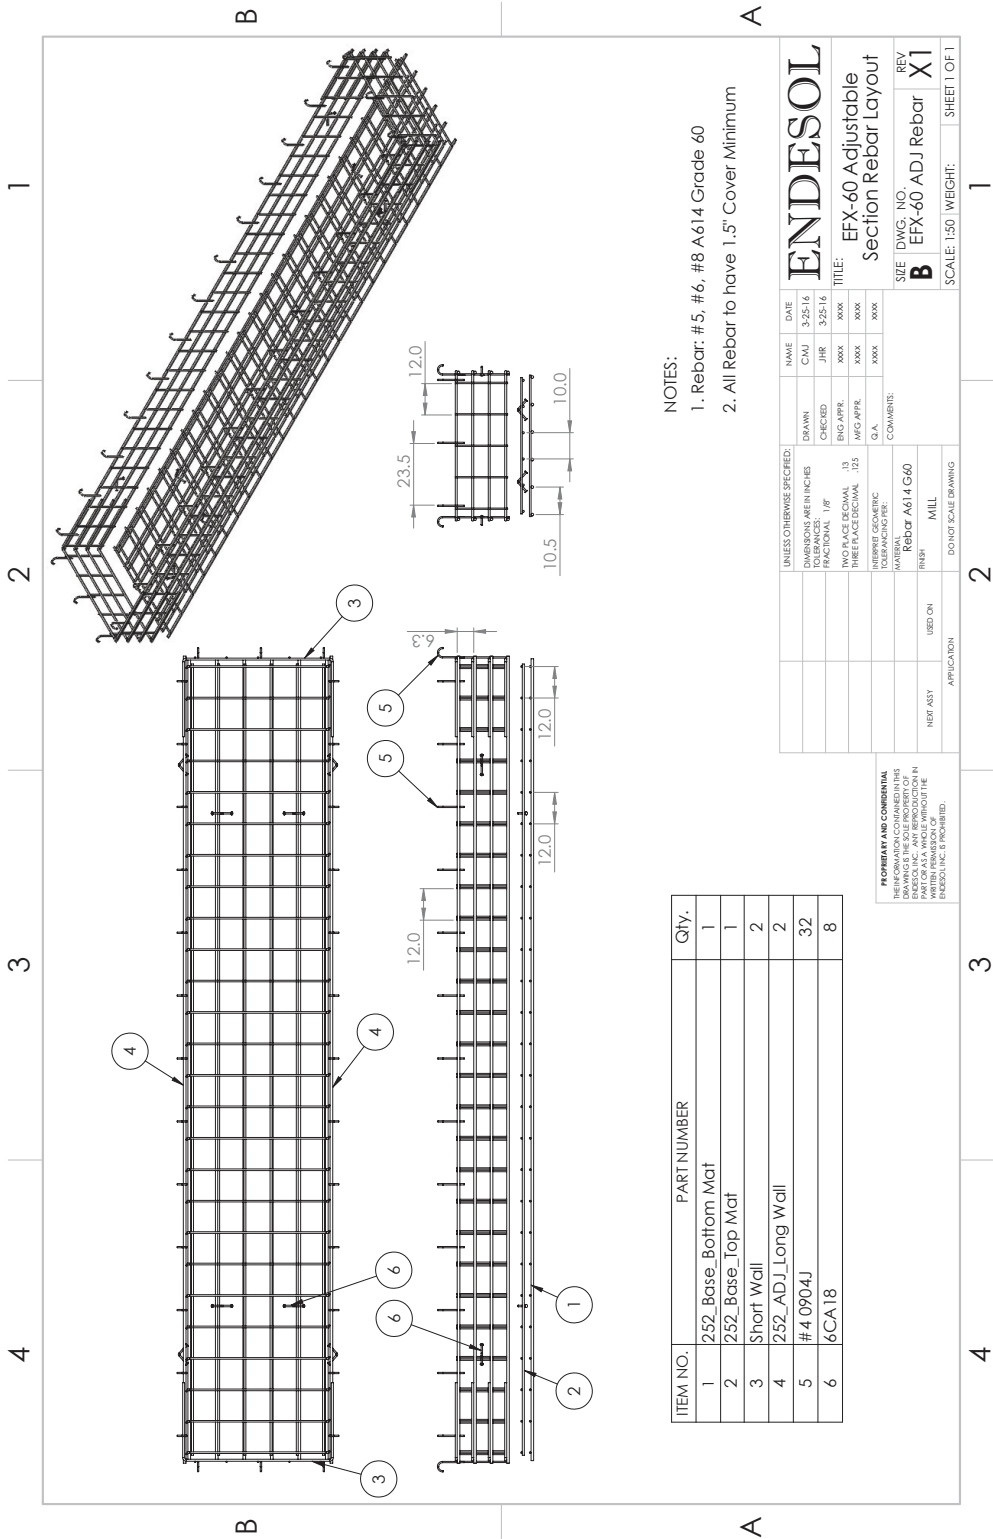

Coating (Int): Coating (Ext):	Seam Up: Tongue Seam Dn: n/a	Wall Thickness: 6" Floor Height: 6"	Height (Int): 0" Height (Ext): 0"	Weight (Net): 8241 lb Volume (Net): 2.1cu.yd
----------------------------------	---------------------------------	--	--------------------------------------	---

Job Name: 26-2048 - VSG 691257164
Job Location: CPU
Contractor: Endesol, Inc.

Plant: Beaver Dam
8/17/2026 2:53:10 PM

Tech: J. Coppage
PC: E. Bradley



Structure ID: 2-62048-4

P1 CVBS


BX Separate Base Slab

- P3) 50" x 252" - CASTING HEIGHT - 0"
P2) 50" x 252" - BOX RISER 6inW, Variable Ht - 28"
P1) 50" x 252" - BX Separate Base Slab - 6"
2) 50" x 252" - Conesal CS-102 1.00"

0 lb
8802 lb
8241 lb
0 lb

Structure Total: 17043 lb

- Structure Notes:
A) PER ASTM C913.
B) CONCRETE = 4,500 PSI AT 28 DAYS.
C) REINFORCING PER ASTM A615 (GRADE 60).

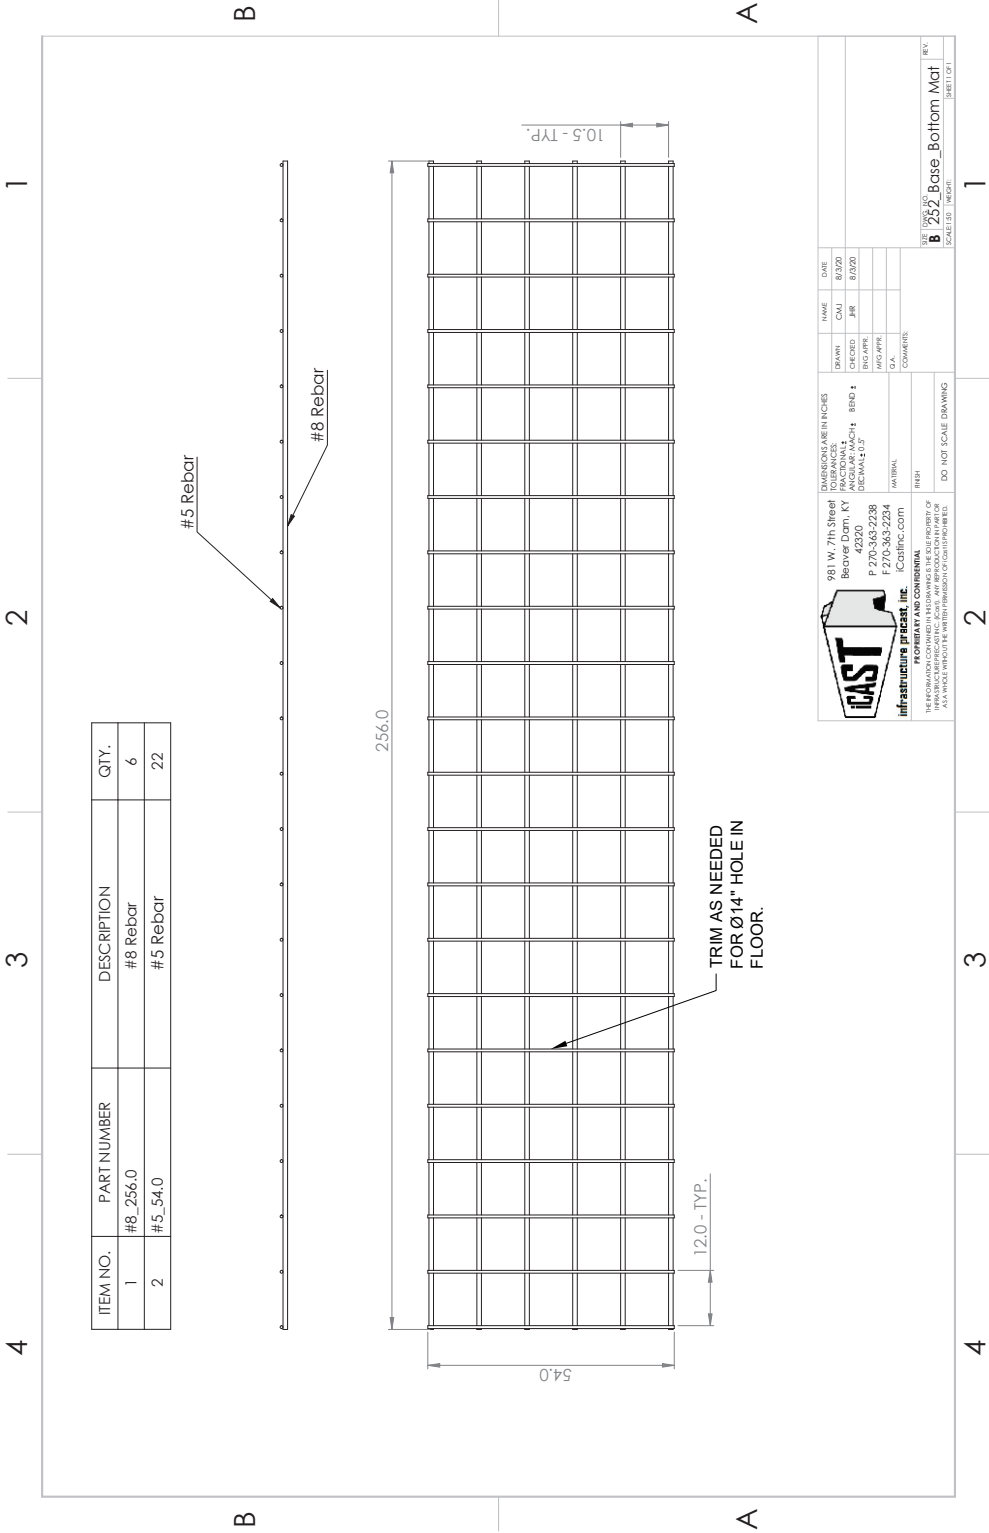

Coating (Int):	Seam Up: Tongue	Wall Thickness: 6"	Height (Int): 0"	Weight (Net): 8241 lb
Coating (Ext):	Seam Dn: n/a	Floor Height: 6"	Height (Ext): 0"	Volume (Net): 2.1cu.yd



Weight (Net): 8241 lb
Volume (Net): 2.1cu.yd