

Job Name: 26-2049 - VSG 691257163
Job Location: CPU
Contractor: Endesol, Inc.

Plant: Beaver Dam
8/19/2026 2:10:16 PM

Tech: J. Coppage
PC: E. Bradley



Structure ID: 2-62050-1

P1 CVBS

BX Separate Base Slab


P3) 50" x 252" - CASTING HEIGHT - 0"
P2) 50" x 252" - BOX RISER 6inW, Variable Ht - 28"
P1) 50" x 252" - BX Separate Base Slab - 6"
2) 50" x 252" - Conseal CS-102 1.00"

Structure Total: 17043 lb


Structure Notes: .
A) PER ASTM C913.
B) CONCRETE = 4,500 PSI AT 28 DAYS.
C) REINFORCING PER ASTM A615 (GRADE 60).

GENERAL NOTES:

1. MANUFACTURED TO ASTM C-913 (LATEST REVISION)
2. CONCRETE: 5,000 PSI AT 28 DAYS
3. REINFORCEMENT - MIN. 1½" REBAR
CLEARANCE:
- TOP MAT: PER ATTACHED DWG 252_BASE_TOP_MAT
- BOTTOM MAT: PER ATTACHED DWG 252_BASE_BOTTOM_MAT
4. WEIGHTS: 8,241 LBS

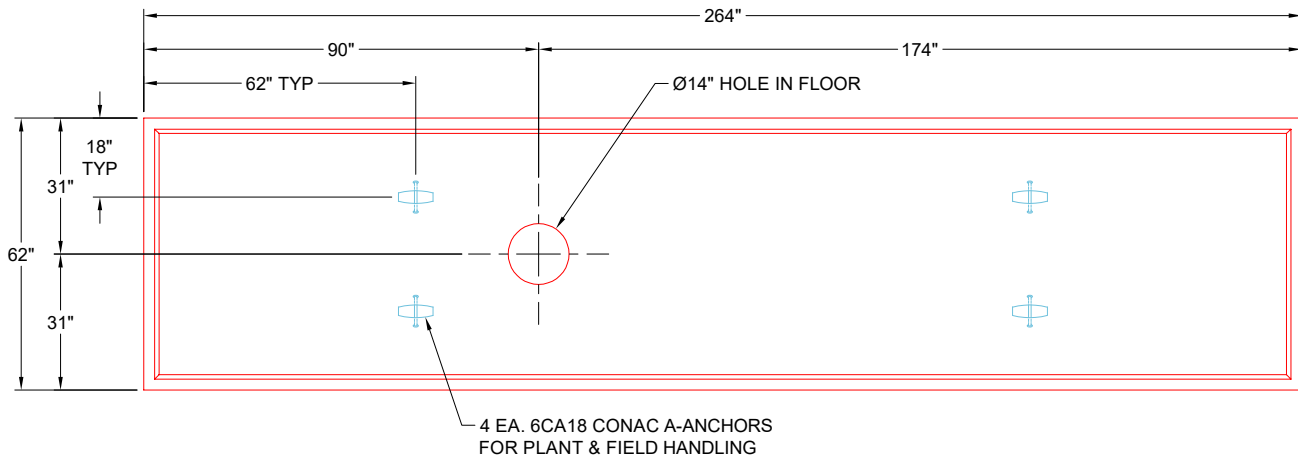

PLAN VIEW
(RIGHT SIDE UP)

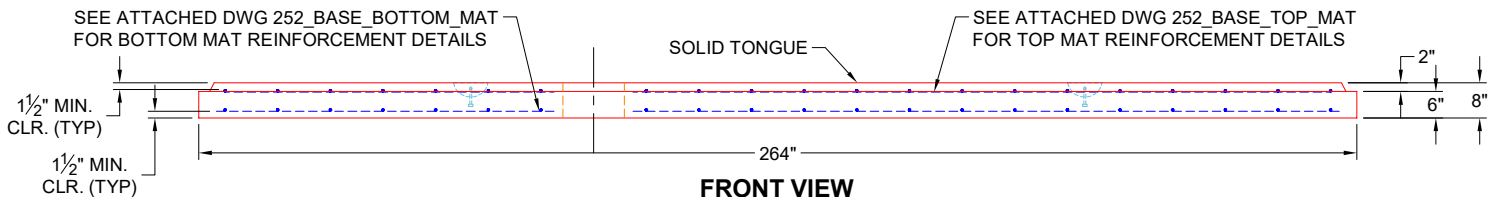

FRONT VIEW
(RIGHT SIDE UP)

Coating (Int):
Coating (Ext):

Seam Up: Tongue
Seam Dn: n/a

Wall Thickness: 6"
Floor Height: 6"

Height (Int): 0"
Height (Ext): 0"

Weight (Net): 8241 lb
Volume (Net): 2.1cu.yd

Job Name: 26-2049 - VSG 691257163
Job Location: CPU
Contractor: Endesol, Inc.

Plant: Beaver Dam
8/19/2026 2:10:16 PM

Tech: J. Coppage
PC: E. Bradley



Structure ID: 2-62050-1


P1 CVBS

BX Separate Base Slab

- P3) 50" x 252" - CASTING HEIGHT - 0"
P2) 50" x 252" - BOX RISER 6inW, Variable Ht - 28"
P1) 50" x 252" - BX Separate Base Slab - 6"
2) 50" x 252" - Conseal CS-102 1.00"

Structure Notes:
A) PER ASTM C913.
B) CONCRETE = 4,500 PSI AT 28 DAYS.
C) REINFORCING PER ASTM A615 (GRADE 60).

Structure Total: 17043 lb

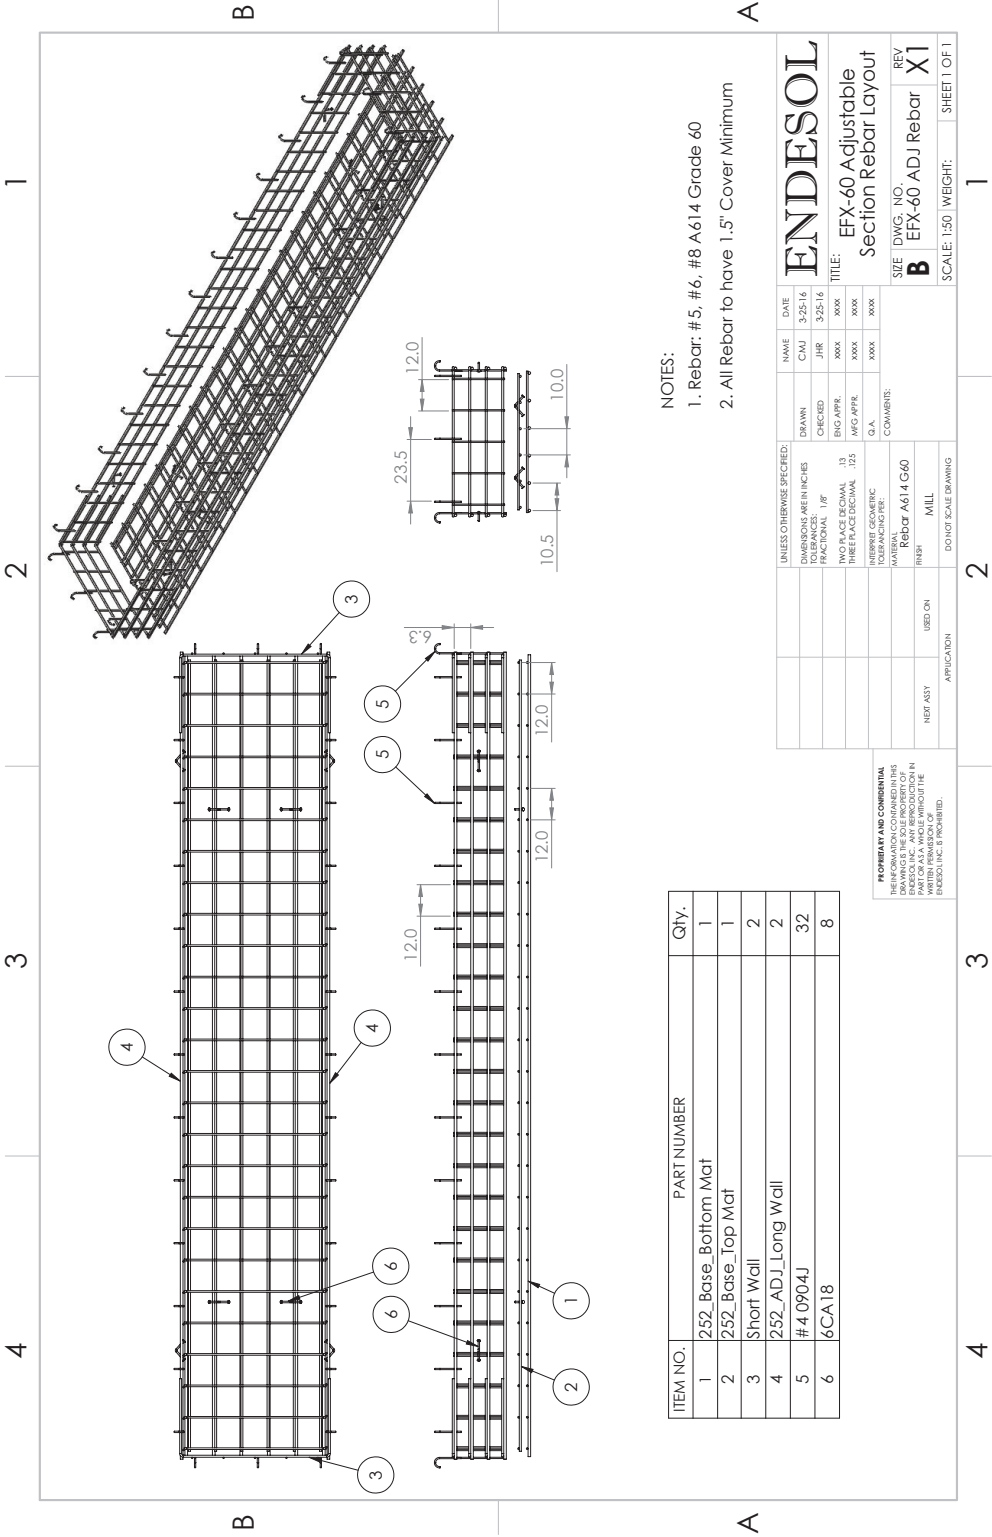

- NOTES:
1. Rebar: #5, #6, #8 A614 Grade 60
2. All Rebar to have 1.5" Cover Minimum

UNLESS OTHERWISE SPECIFIED:		NAME	DATE

FORUMENT AND CONCRETE
DRAWING IS THE SOLE PROPERTY OF
ENDSOL. IT IS TO BE USED ONLY IN
PART OR AS A WHOLE WITHOUT THE
WRITTEN PERMISSION OF ENDSOL.
REVISIONS ARE FORBIDDEN.

ITEM NO.	PART NUMBER	QTY.
1	252_Base_Bottom Mat	1
2	252_Base_Top Mat	1
3	Short Wall	2
4	252_ADJ_Long Wall	2
5	#4 0904J	32
6	6CA18	8

Coating (Int):
Coating (Ext):

Seam Up: Tongue
Seam Dn: n/a

Wall Thickness: 6"
Floor Height: 6"

Height (Int): 0"
Height (Ext): 0"

Weight (Net): 8241 lb
Volume (Net): 2.1cu.yd

Job Name: 26-2049 - VSG 691257163
Job Location: CPU
Contractor: Endesol, Inc.

Plant: Beaver Dam
8/19/2026 2:10:16 PM

Tech: J. Coppage
PC: E. Bradley



Structure ID: 2-62050-1


P1 CVBS

BX Separate Base Slab

- P3) 50" x 252" - CASTING HEIGHT - 0"
P2) 50" x 252" - BOX RISER 6inW, Variable Ht - 28"
P1) 50" x 252" - BX Separate Base Slab - 6"
2) 50" x 252" - Conseal CS-102 1.00"

Structure Total: 17043 lb

- Structure Notes :
A) PER ASTM C913.
B) CONCRETE = 4,500 PSI AT 28 DAYS.
C) REINFORCING PER ASTM A615 (GRADE 60).

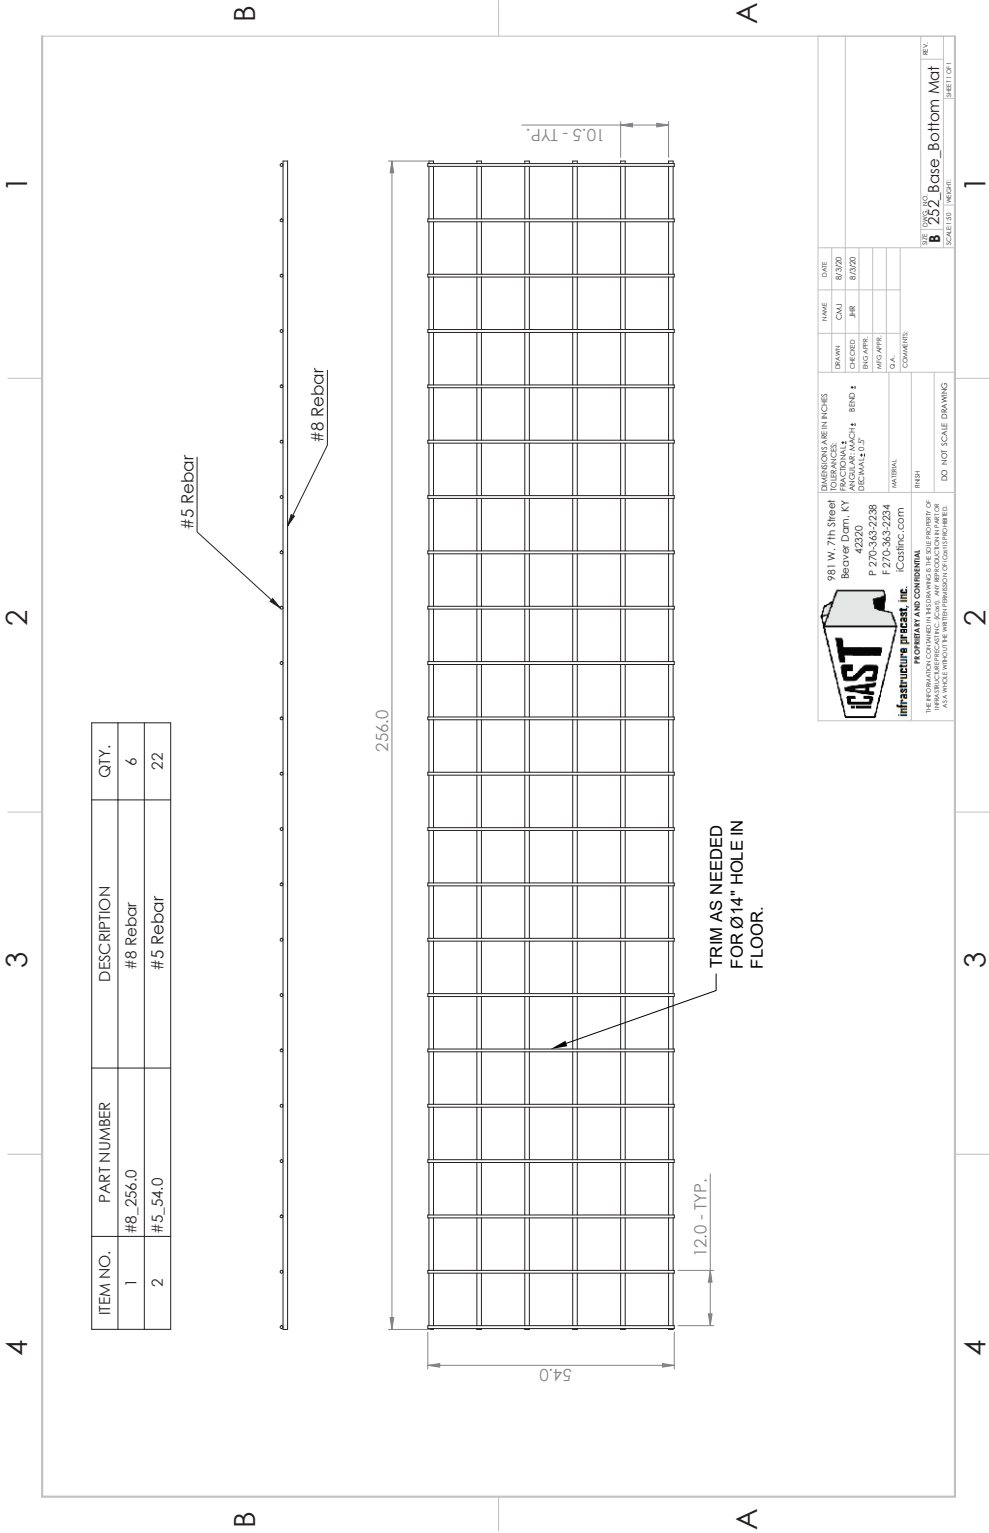

ICAST Infrastructure Precast, Inc. logo and contact information.

981 W. 7th Street
P 270-363-2238
F 270-363-2234
www.icastinc.com

PROPRIETARY AND CONFIDENTIAL
THE INFORMATION CONTAINED HEREIN IS THE PROPERTY OF ICAST INFRASTRUCTURE PRECAST, INC. ANY REPRODUCTION IN WHOLE OR IN PART WITHOUT THE WRITTEN PERMISSION OF ICAST INFRASTRUCTURE PRECAST, INC. IS PROHIBITED.

DO NOT SCALE DRAWING



Coating (Int):	Seam Up: Tongue	Wall Thickness: 6"	Height (Int): 0"	Weight (Net): 8241 lb
Coating (Ext):	Seam Dn: n/a	Floor Height: 6"	Height (Ext): 0"	Volume (Net): 2.1cu.yd

Job Name: 26-2049 - VSG 691257163
Job Location: CPU
Contractor: Endesol, Inc.

Plant: Beaver Dam
8/19/2026 2:10:16 PM

Tech: J. Coppage
PC: E. Bradley



Structure ID: 2-62050-1


P1 CVBS

BX Separate Base Slab

- P3) 50" x 252" - CASTING HEIGHT - 0"
P2) 50" x 252" - BOX RISER 6inW, Variable Ht - 28"
P1) 50" x 252" - BX Separate Base Slab - 6"
2) 50" x 252" - Conseal CS-102 1.00"

Structure Notes: .
A) PER ASTM C913.
B) CONCRETE = 4,500 PSI AT 28 DAYS.
C) REINFORCING PER ASTM A615 (GRADE 60).

Structure Total: 17043 lb

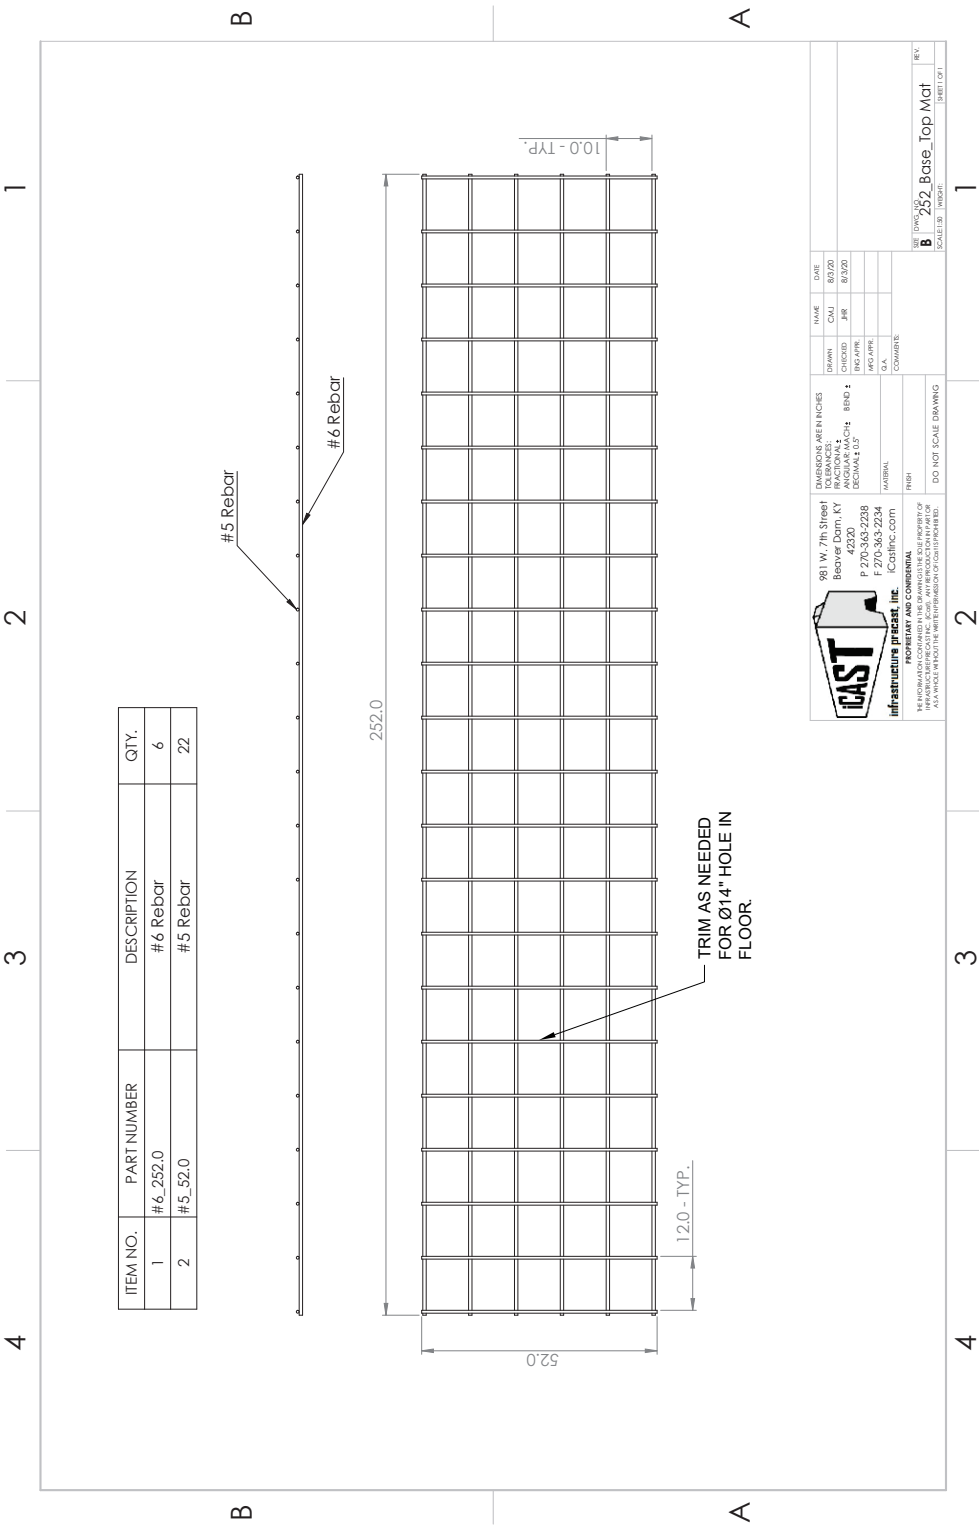


PROPRIETARY AND CONFIDENTIAL. THIS DRAWING IS THE PROPERTY OF ICAS... ANY REPRODUCTION OR USE OF THIS DRAWING WITHOUT THE WRITTEN PERMISSION OF ICAS... IS PROHIBITED.

DO NOT SCALE DRAWING





Coating (Int): Coating (Ext):	Seam Up: Tongue Seam Dn: n/a	Wall Thickness: 6" Floor Height: 6"	Height (Int): 0" Height (Ext): 0"	Weight (Net): 8241 lb Volume (Net): 2.1cu.yd
----------------------------------	---------------------------------	--	--------------------------------------	---