

Job Name: 26-2049 - VSG 691257163
Job Location: CPU
Contractor: Endesol, Inc.

Plant: Beaver Dam
8/19/2026 2:10:37 PM

Tech: J. Coppage
PC: E. Bradley



Structure ID: 2-62050-2


P2 CVR

BOX RISER 6inW, Variable Ht

P3) 50" x 252" - CASTING HEIGHT - 0"
P2) 50" x 252" - BOX RISER 6inW, Variable Ht - 28"
P1) 50" x 252" - BX Separate Base Slab - 6"
2) 50" x 252" - Conseal CS-102 1.00"

Structure Total: 17043 lb

Structure Notes: .
A) PER ASTM C913.
B) CONCRETE = 4,500 PSI AT 28 DAYS.
C) REINFORCING PER ASTM A615 (GRADE 60).

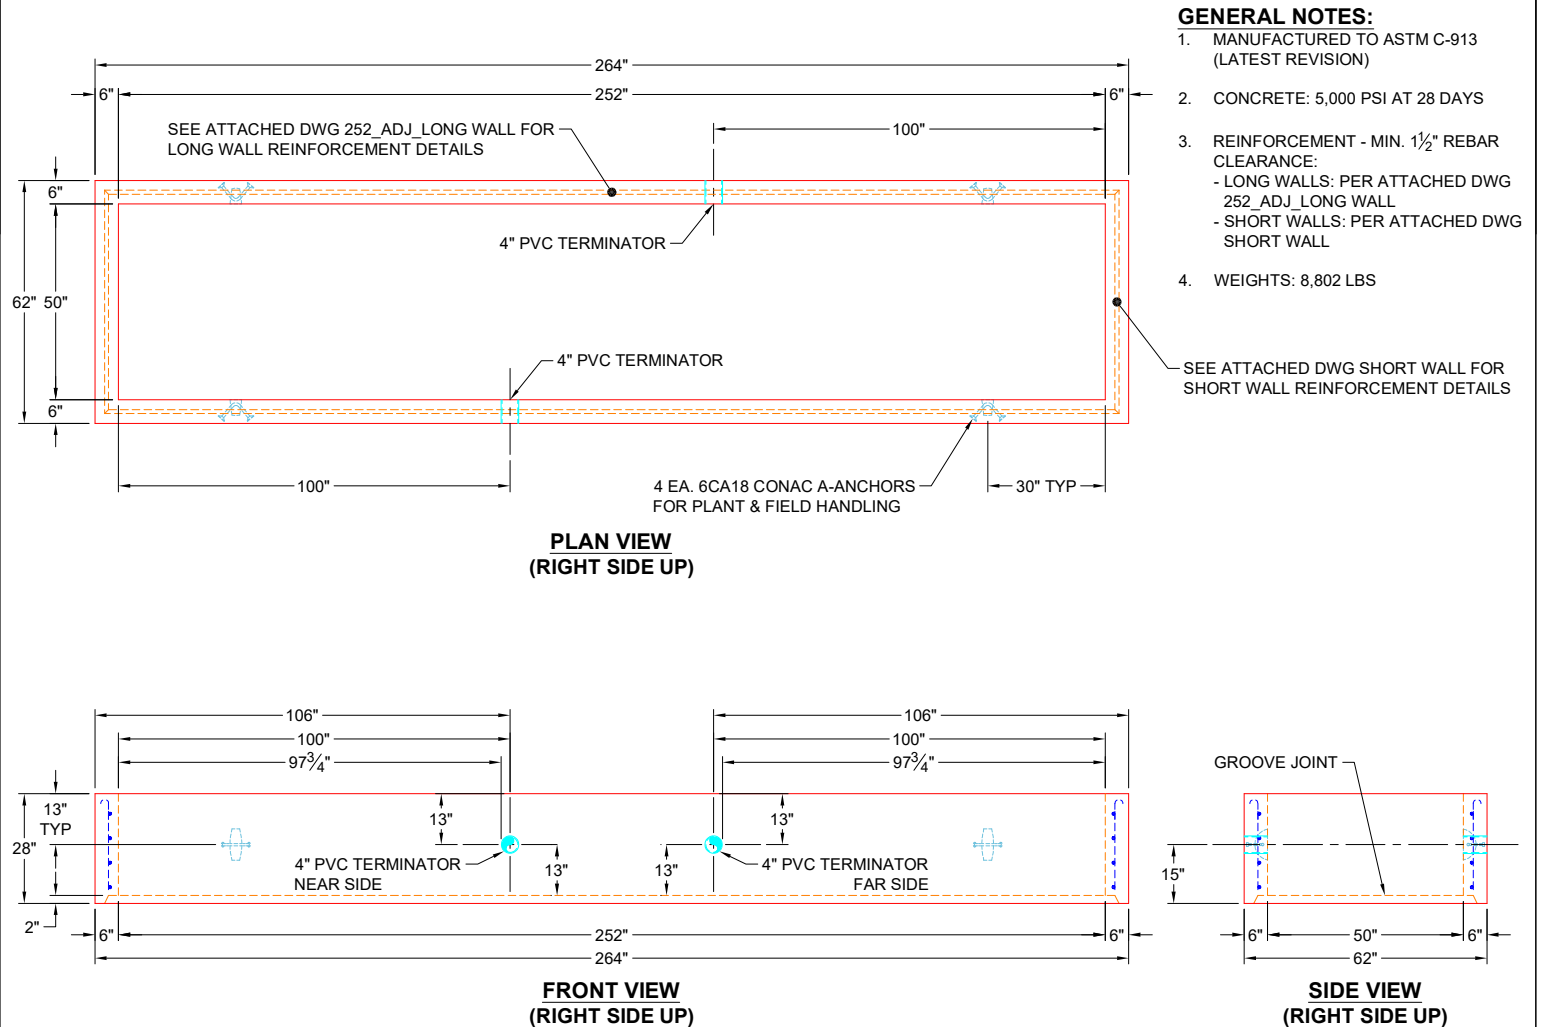

Coating (Int): Coating (Ext):	Seam Up: Flat Seam Dn: Groove	Wall Thickness: 6" Floor Height: 0"	Height (Int): 28" Height (Ext): 28"	Weight (Net): 8802 lb Volume (Net): 2.25cu.yd
----------------------------------	----------------------------------	--	--	--

Job Name: 26-2049 - VSG 691257163
Job Location: CPU
Contractor: Endesol, Inc.

Plant: Beaver Dam
8/19/2026 2:10:37 PM

Tech: J. Coppage
PC: E. Bradley



Structure ID: 2-62050-2


P2 CVR

BOX RISER 6inW, Variable Ht

- P3) 50" x 252" - CASTING HEIGHT - 0"
P2) 50" x 252" - BOX RISER 6inW, Variable Ht - 28"
P1) 50" x 252" - BX Separate Base Slab - 6"
2) 50" x 252" - Conseal CS-102 1.00"

Structure Notes:
A) PER ASTM C913.
B) CONCRETE = 4,500 PSI AT 28 DAYS.
C) REINFORCING PER ASTM A615 (GRADE 60).

Structure Total: 17043 lb

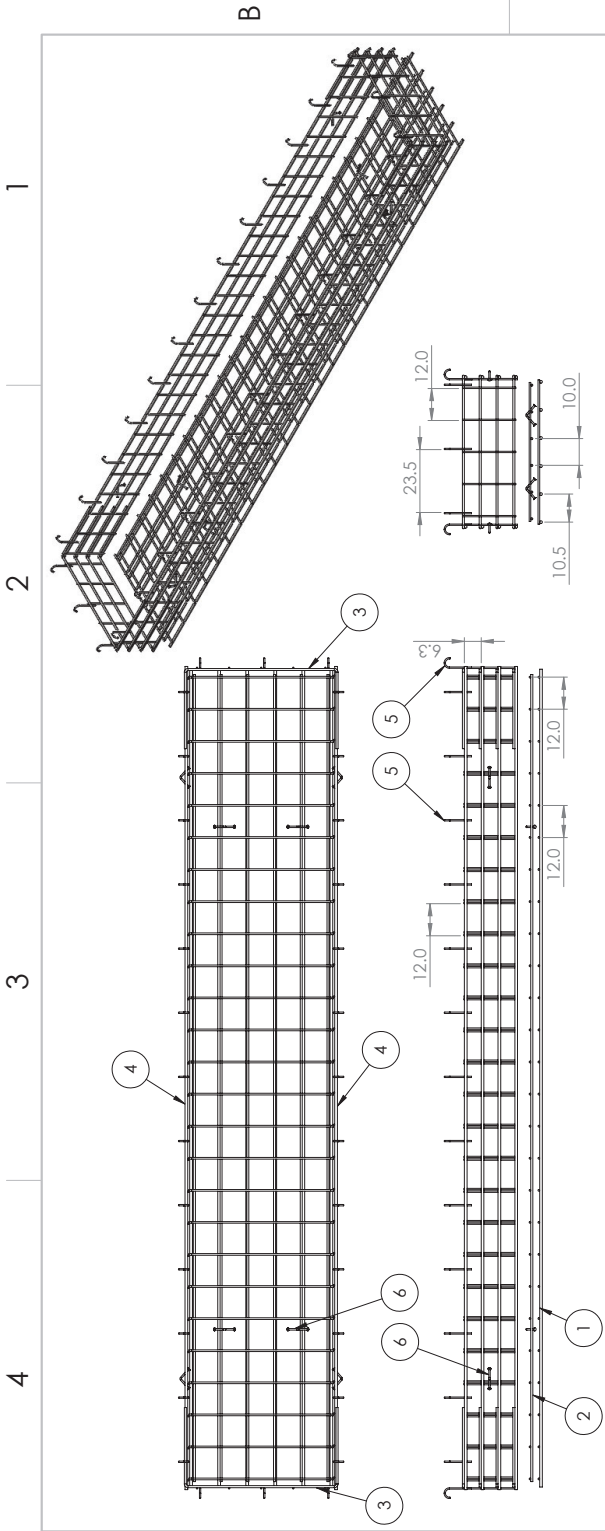

- NOTES:
1. Rebar: #5, #6, #8 A614 Grade 60
2. All Rebar to have 1.5" Cover Minimum

ENDESOL

EFX-60 Adjustable
Section Rebar Layout

SIZE DWG. NO. B
REV EFX-60 ADJ Rebar X1

SCALE: 1:50 WEIGHT: SHEET 1 OF 1

NAME	DATE
CMU	3-25-16
JHR	3-25-16
END APPL	XXXX
WFG APPL	XXXX
G.A.	XXXX

UNLESS OTHERWISE SPECIFIED:
DIMENSIONS ARE IN INCHES
FRACTIONAL 1/8"
TWO PLACE DECIMAL 13
THREE PLACE DECIMAL 125
TOLERANCING PER
INTERPRET GEOMETRIC
MASTERS
Rebar A614 G60
FINISH
MILL
DO NOT SCALE DRAWING

NEST ASY
USED ON
APPLICATION

PROPERTY AND CONFIDENTIALITY
ENDSOL INC. ANY REPRODUCTION IN
WHOLE OR IN PART WITHOUT THE
WRITTEN PERMISSION OF
ENDSOL INC. IS PROHIBITED

ITEM NO.	PART NUMBER	Qty.
1	252_Base_Bottom Mat	1
2	252_Base_Top Mat	1
3	Short Wall	2
4	252_ADJ_Long Wall	2
5	#4 0904J	32
6	6CA18	8

Coating (Int):
Coating (Ext):

Seam Up: Flat
Seam Dn: Groove

Wall Thickness: 6"
Floor Height: 0"

Height (Int): 28"
Height (Ext): 28"

Weight (Net): 8802 lb
Volume (Net): 2.25cu.yd

Job Name: 26-2049 - VSG 691257163
Job Location: CPU
Contractor: Endesol, Inc.

Plant: Beaver Dam
8/19/2026 2:10:37 PM

Tech: J. Coppage
PC: E. Bradley



Structure ID: 2-62050-2


P2 CVR

BOX RISER 6inW, Variable Ht

- P3) 50" x 252" - CASTING HEIGHT - 0"
P2) 50" x 252" - BOX RISER 6inW, Variable Ht - 28"
P1) 50" x 252" - BX Separate Base Slab - 6"
2) 50" x 252" - Conseal CS-102 1.00"

Structure Notes: .
A) PER ASTM C913.
B) CONCRETE = 4,500 PSI AT 28 DAYS.
C) REINFORCING PER ASTM A615 (GRADE 60).

Structure Total: 17043 lb

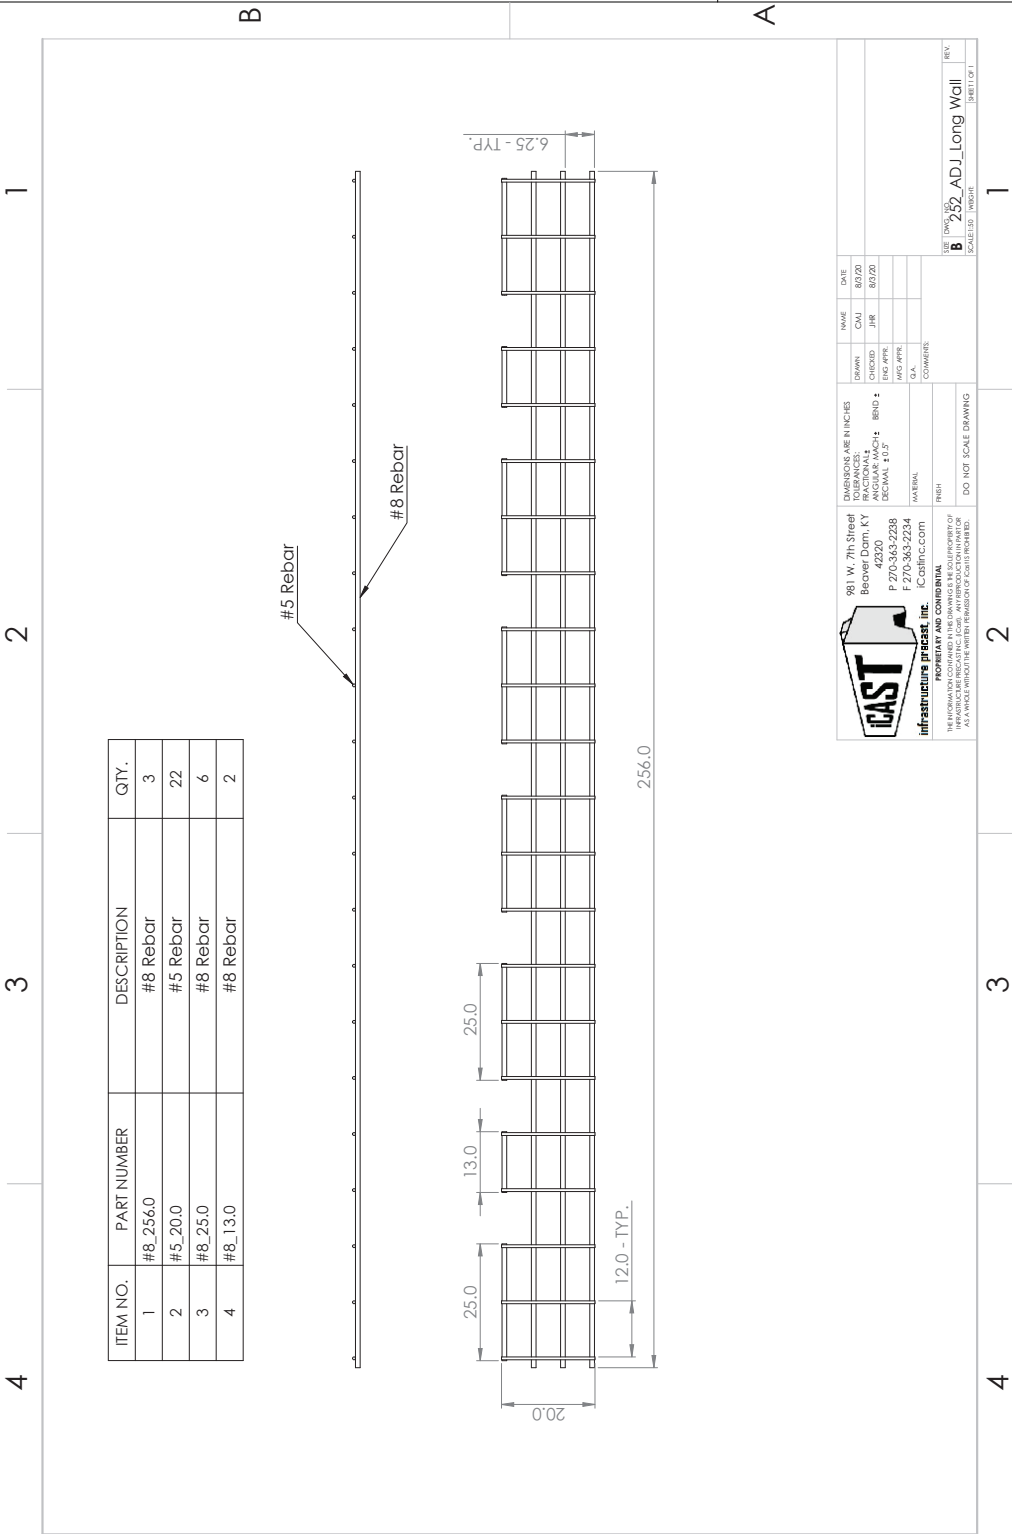

Coating (Int):
Coating (Ext):
Seam Up: Flat
Seam Dn: Groove
Wall Thickness: 6"
Floor Height: 0"
Height (Int): 28"
Height (Ext): 28"
Weight (Net): 8802 lb
Volume (Net): 2.25cu.yd

Job Name: 26-2049 - VSG 691257163
Job Location: CPU
Contractor: Endesol, Inc.

Plant: Beaver Dam
8/19/2026 2:10:37 PM

Tech: J. Coppage
PC: E. Bradley



Structure ID: 2-62050-2

P2 CVR


BOX RISER 6inW, Variable Ht

- P3) 50" x 252" - CASTING HEIGHT - 0"
P2) 50" x 252" - BOX RISER 6inW, Variable Ht - 28"
P1) 50" x 252" - BX Separate Base Slab - 6"
2) 50" x 252" - Conseal CS-102 1.00"

0 lb
8802 lb
8241 lb
0 lb

Structure Total: 17043 lb

Structure Notes:
A) PER ASTM C913.
B) CONCRETE = 4,500 PSI AT 28 DAYS.
C) REINFORCING PER ASTM A615 (GRADE 60).

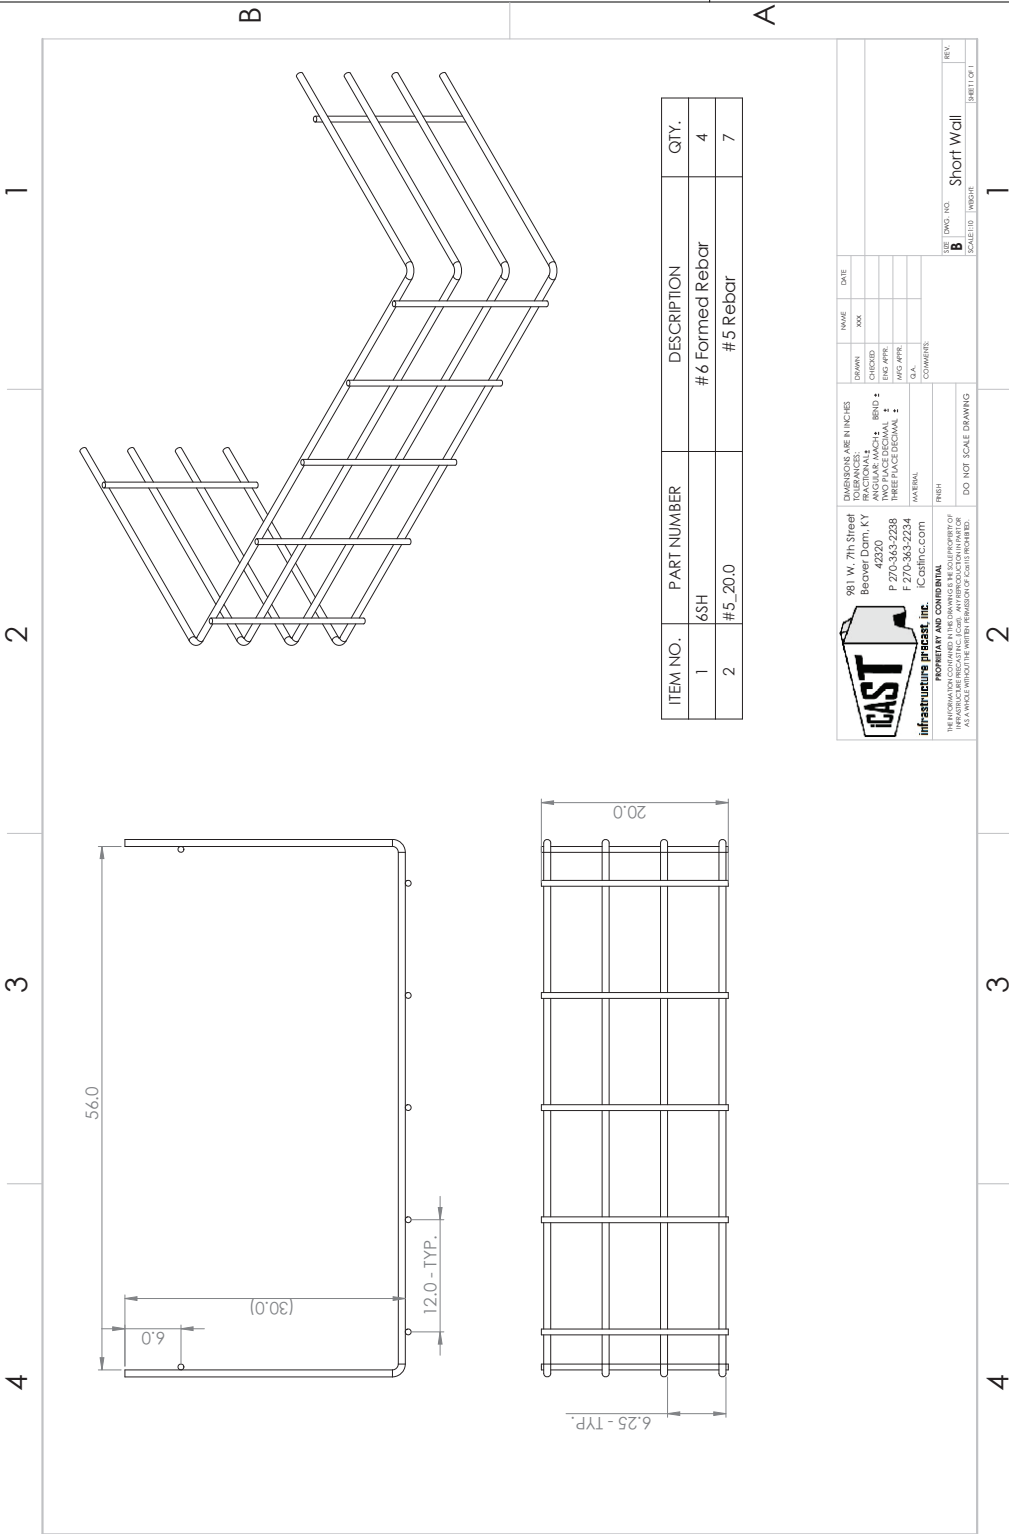

Coating (Int):
Coating (Ext):

Seam Up: Flat
Seam Dn: Groove

Wall Thickness: 6"
Floor Height: 0"

Height (Int): 28"
Height (Ext): 28"

Weight (Net): 8802 lb
Volume (Net): 2.25cu.yd