


Job Name: 26-2050 - VSG 691257162
Job Location: CPU
Contractor: Endesol, Inc.

Plant: Beaver Dam
8/19/2026 2:28:27 PM

Tech: J. Coppage
PC: E. Bradley

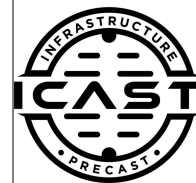

Structure ID: 2-62050-1

P2 CVR

BOX RISER 6inW, Variable Ht

P3) 50" x 252" - CASTING HEIGHT - 0"
P2) 50" x 252" - BOX RISER 6inW, Variable Ht - 28"
P1) 50" x 252" - BX Separate Base Slab - 6"
2) 50" x 252" - Conseal CS-102 1.00"

Structure Total:

0 lb
8802 lb
8241 lb
0 lb


17043 lb

Structure Notes:


- A) PER ASTM C913.
- B) CONCRETE = 4,500 PSI AT 28 DAYS.
- C) REINFORCING PER ASTM A615 (GRADE 60).

GENERAL NOTES:


- 1. MANUFACTURED TO ASTM C-913 (LATEST REVISION)
- 2. CONCRETE: 5,000 PSI AT 28 DAYS
- 3. REINFORCEMENT - MIN. 1½" REBAR CLEARANCE:
 - LONG WALLS: PER ATTACHED DWG 252_ADJ_LONG WALL
 - SHORT WALLS: PER ATTACHED DWG SHORT WALL
- 4. WEIGHTS: 8,802 LBS

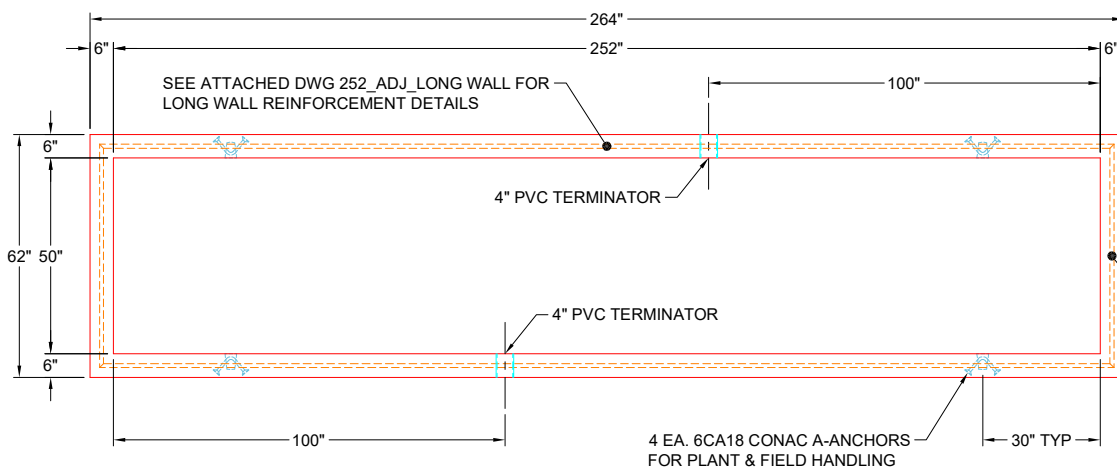

PLAN VIEW
(RIGHT SIDE UP)

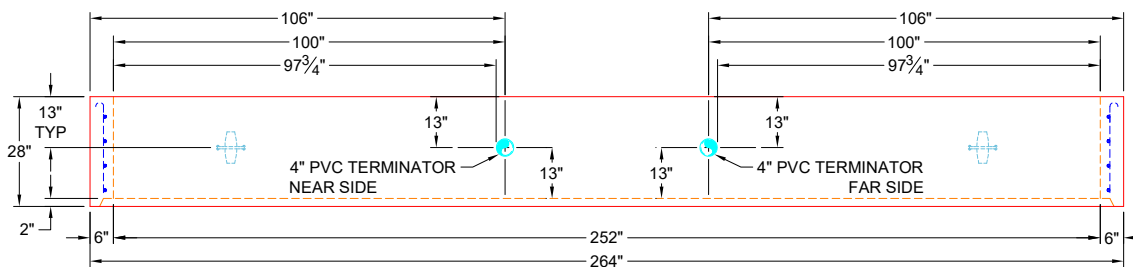

FRONT VIEW
(RIGHT SIDE UP)

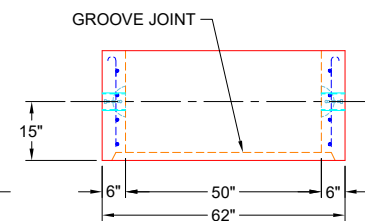

SIDE VIEW
(RIGHT SIDE UP)

Coating (Int):
Coating (Ext):

Seam Up: Flat
Seam Dn: Groove

Wall Thickness: 6"
Floor Height: 0"

Height (Int): 28"
Height (Ext): 28"

Weight (Net): 8802 lb
Volume (Net): 2.25cu.yd

Job Name: 26-2050 - VSG 691257162
Job Location: CPU
Contractor: Endesol, Inc.

Plant: Beaver Dam
8/19/2026 2:28:27 PM

Tech: J. Coppage
PC: E. Bradley



Structure ID: 2-62050-1


P2 CVR

BOX RISER 6inW, Variable Ht

- P3) 50" x 252" - CASTING HEIGHT - 0"
P2) 50" x 252" - BOX RISER 6inW, Variable Ht - 28"
P1) 50" x 252" - BX Separate Base Slab - 6"
2) 50" x 252" - Conseal CS-102 1.00"

Structure Notes:
A) PER ASTM C913.
B) CONCRETE = 4,500 PSI AT 28 DAYS.
C) REINFORCING PER ASTM A615 (GRADE 60).

Structure Total: 17043 lb

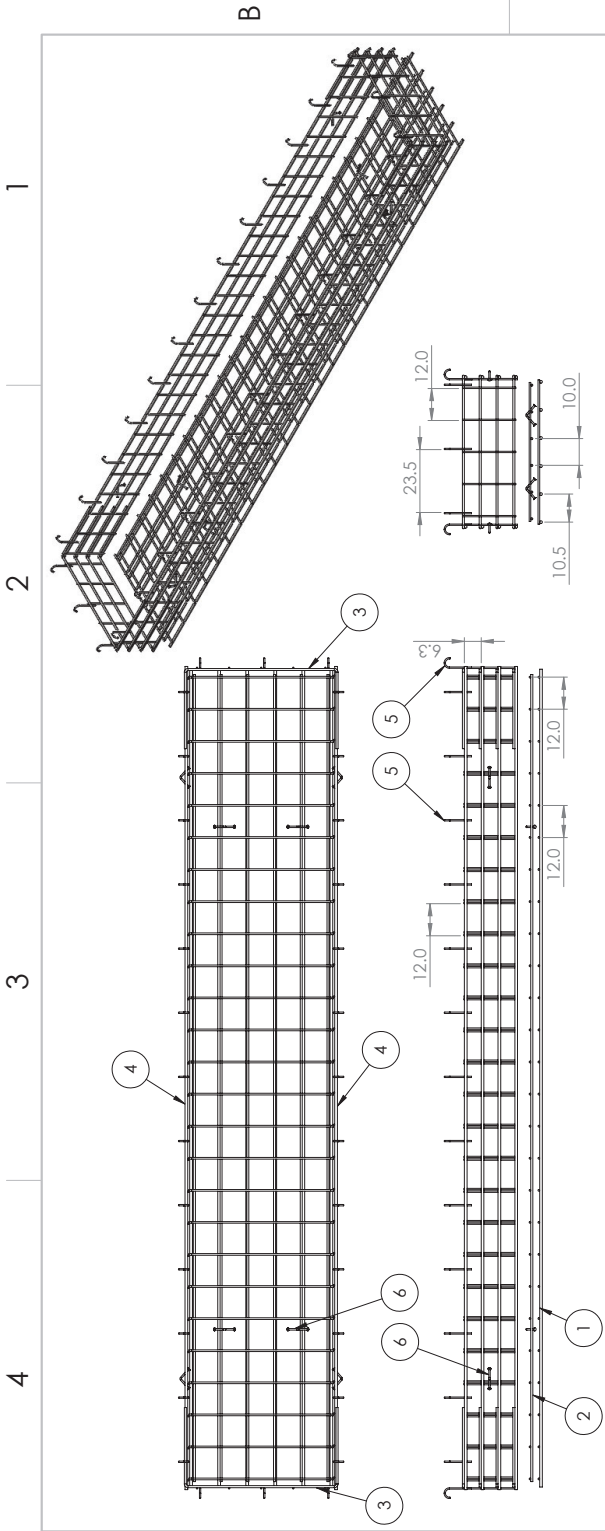

NOTES:
1. Rebar: #5, #6, #8 A614 Grade 60
2. All Rebar to have 1.5" Cover Minimum

ENDESOL

EFX-60 Adjustable
Section Rebar Layout

SIZE DWG. NO. B
REV EFX-60 ADJ Rebar X1

SCALE: 1:50 WEIGHT: SHEET 1 OF 1

NAME	DATE	UNLESS OTHERWISE SPECIFIED:	REVISIONS
CHKD	3-25-16	DRAWN	1
CHKD	3-25-16	CHKD	2
END APPL	XXXX	END APPL	3
WFG APPL	XXXX	WFG APPL	4
QA	XXXX	QA	5
COMMENTS:			
TOLERANCES PER		REBAR A614 G60	
FINISH		MILL	
DO NOT SCALE DRAWING			
NEST ASY	USED ON	APPLICATION	

PROPRIETARY AND CONFIDENTIAL

ENDESOL, INC. AND ITS AFFILIATES
DRAWINGS ARE THE SOLE PROPERTY OF
ENDESOL, INC. ANY REPRODUCTION IN
WHOLE OR IN PART WITHOUT THE
WRITTEN PERMISSION OF
ENDESOL, INC. IS PROHIBITED.

ITEM NO.	PART NUMBER	Qty.
1	252_Base_Bottom Mat	1
2	252_Base_Top Mat	1
3	Short Wall	2
4	252_ADJ_Long Wall	2
5	#4 0904J	32
6	6CA18	8

Coating (Int):
Coating (Ext):

Seam Up: Flat
Seam Dn: Groove

Wall Thickness: 6"
Floor Height: 0"

Height (Int): 28"
Height (Ext): 28"

Weight (Net): 8802 lb
Volume (Net): 2.25cu.yd



Weight (Net): 8802 lb
Volume (Net): 2.25cu.yd

Job Name: 26-2050 - VSG 691257162
Job Location: CPU
Contractor: Endesol, Inc.

Plant: Beaver Dam
8/19/2026 2:28:27 PM

Tech: J. Coppage
PC: E. Bradley



Structure ID: 2-62050-1


P2 CVR

BOX RISER 6inW, Variable Ht

- P3) 50" x 252" - CASTING HEIGHT - 0"
P2) 50" x 252" - BOX RISER 6inW, Variable Ht - 28"
P1) 50" x 252" - BX Separate Base Slab - 6"
2) 50" x 252" - Conseal CS-102 1.00"

0 lb
8802 lb
8241 lb
0 lb
Structure Total: 17043 lb

Structure Notes:
A) PER ASTM C913.
B) CONCRETE = 4,500 PSI AT 28 DAYS.
C) REINFORCING PER ASTM A615 (GRADE 60).

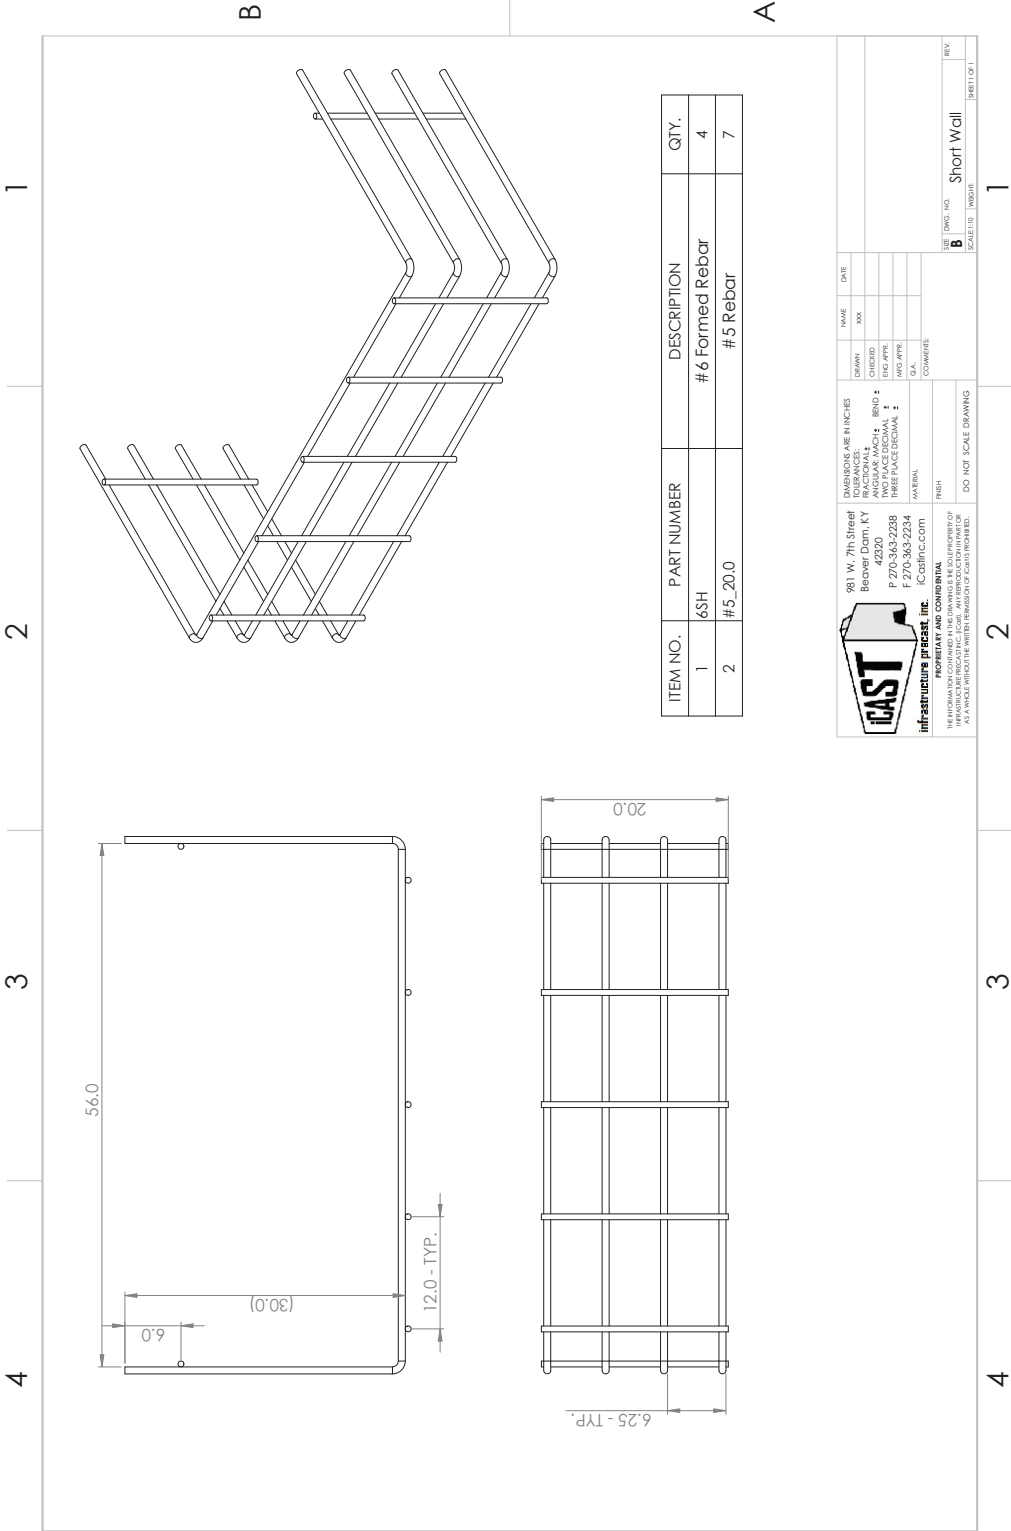

Coating (Int):
Coating (Ext):

Seam Up: Flat
Seam Dn: Groove

Wall Thickness: 6"
Floor Height: 0"

Height (Int): 28"
Height (Ext): 28"

Weight (Net): 8802 lb
Volume (Net): 2.25cu.yd