

Job Name: 26-2050 - VSG 691257162
Job Location: CPU
Contractor: Endesol, Inc.

Plant: Beaver Dam
8/19/2026 2:28:27 PM

Tech: J. Coppage
PC: E. Bradley



Structure ID: 2-62050-2

P2 CVR

BOX RISER 6inW, Variable Ht


P3) 50" x 252" - CASTING HEIGHT - 0"
P2) 50" x 252" - BOX RISER 6inW, Variable Ht - 28"
P1) 50" x 252" - BX Separate Base Slab - 6"
2) 50" x 252" - Conseal CS-102 1.00"

Structure Total:

0 lb
8802 lb
8241 lb
0 lb

17043 lb

Structure Notes: .
A) PER ASTM C913.
B) CONCRETE = 4,500 PSI AT 28 DAYS.
C) REINFORCING PER ASTM A615 (GRADE 60).

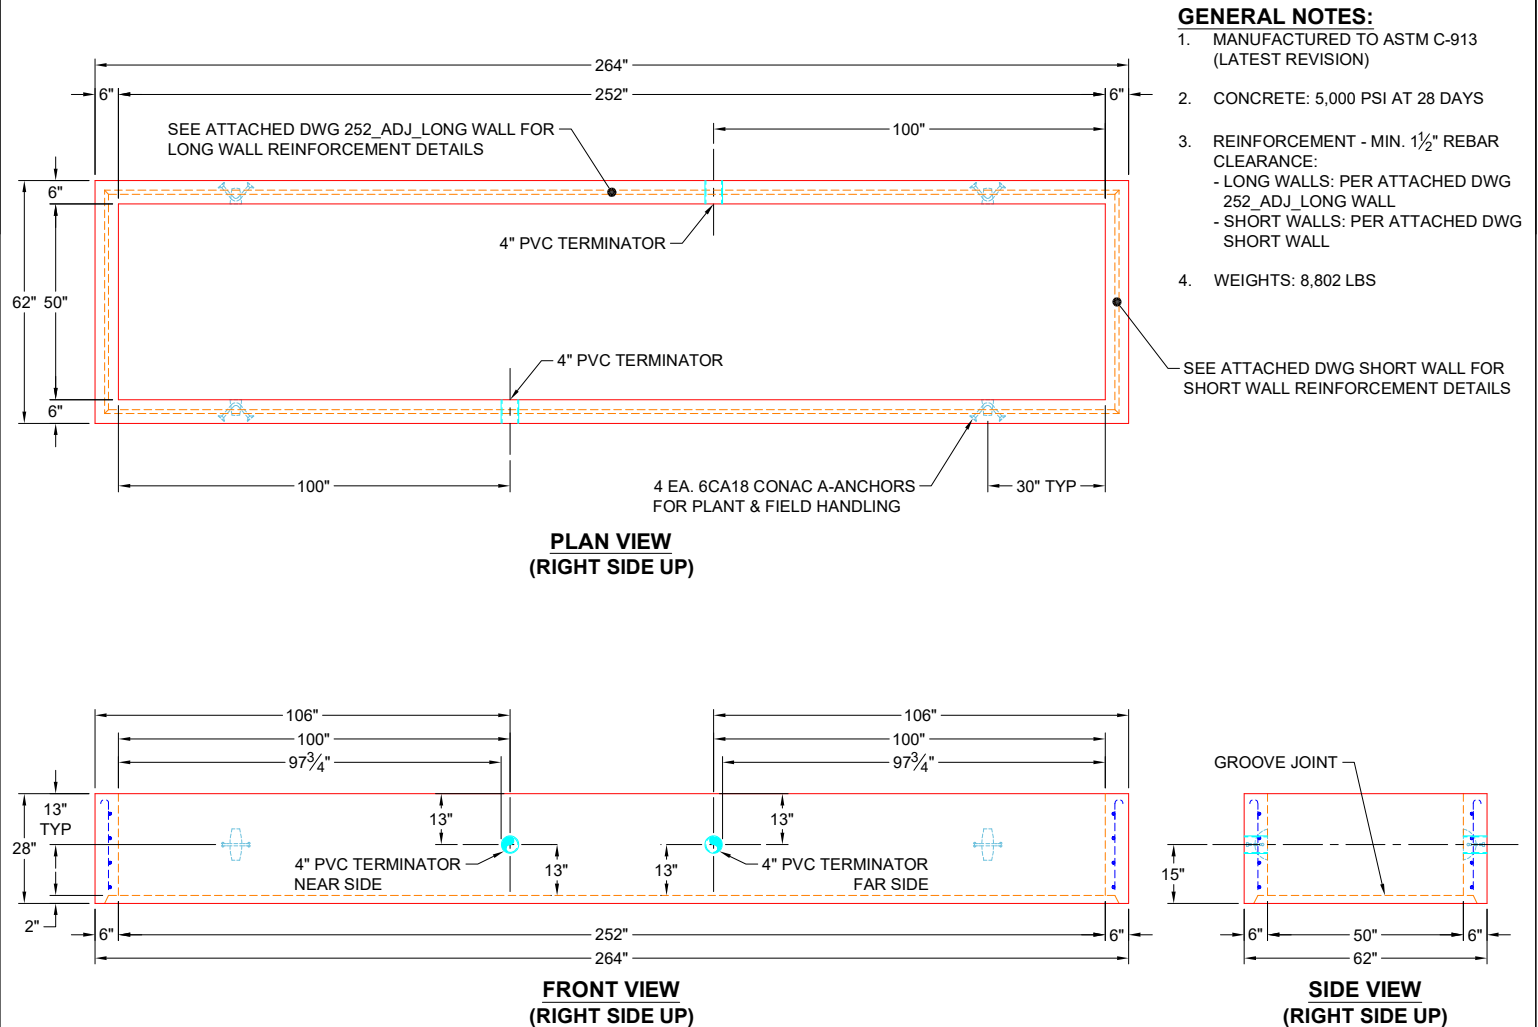

Coating (Int):
Coating (Ext):

Seam Up: Flat
Seam Dn: Groove

Wall Thickness: 6"
Floor Height: 0"

Height (Int): 28"
Height (Ext): 28"

Weight (Net): 8802 lb
Volume (Net): 2.25cu.yd

Job Name: 26-2050 - VSG 691257162
Job Location: CPU
Contractor: Endesol, Inc.

Plant: Beaver Dam
8/19/2026 2:28:27 PM

Tech: J. Coppage
PC: E. Bradley



Structure ID: 2-62050-2


P2 CVR

BOX RISER 6inW, Variable Ht

- P3) 50" x 252" - CASTING HEIGHT - 0"
P2) 50" x 252" - BOX RISER 6inW, Variable Ht - 28"
P1) 50" x 252" - BX Separate Base Slab - 6"
2) 50" x 252" - Conseal CS-102 1.00"

Structure Notes:
A) PER ASTM C913.
B) CONCRETE = 4,500 PSI AT 28 DAYS.
C) REINFORCING PER ASTM A615 (GRADE 60).

Structure Total: 17043 lb

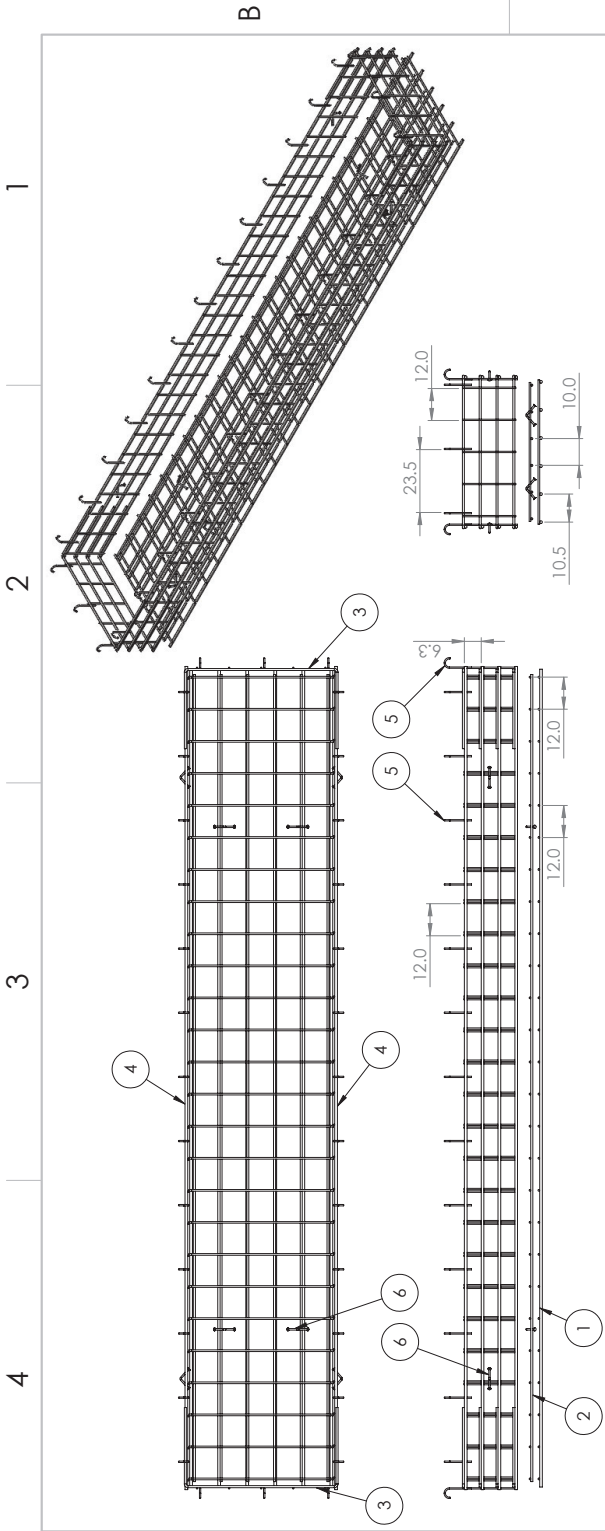

- NOTES:
1. Rebar: #5, #6, #8 A614 Grade 60
2. All Rebar to have 1.5" Cover Minimum

NAME		DATE
CALJ	3-25-16	
DRAWN		CHECKED
END APPE		WFG APPE
G.A.		COMMENTS:
UNLESS OTHERWISE SPECIFIED:		
DIMENSIONS ARE IN INCHES		
FRACTIONAL 1/8"		
TWO PLACE DECIMAL 13		
THREE PLACE DECIMAL 125		
TOLERANCING PER		
INTERPRET GEOMETRIC		
MADE TO ORDER		
Rebar A614 G60		
FINISH		
MILL		
DO NOT SCALE DRAWING		
NEXT ASY		USED ON
APPLICATION		
SCALE: 1:50		WEIGHT: X1
SHEET 1 OF 1		

ITEM NO.	PART NUMBER	Qty.
1	252_Base_Bottom Mat	1
2	252_Base_Top Mat	1
3	Short Wall	2
4	252_ADJ_Long Wall	2
5	#4 0904J	32
6	6CA18	8

Coating (Int):
Coating (Ext):

Seam Up: Flat
Seam Dn: Groove

Wall Thickness: 6"
Floor Height: 0"

Height (Int): 28"
Height (Ext): 28"

Weight (Net): 8802 lb
Volume (Net): 2.25cu.yd

Job Name: 26-2050 - VSG 691257162
Job Location: CPU
Contractor: Endesol, Inc.

Plant: Beaver Dam
8/19/2026 2:28:27 PM

Tech: J. Coppage
PC: E. Bradley



Structure ID: 2-62050-2


P2 CVR

BOX RISER 6inW, Variable Ht

- P3) 50" x 252" - CASTING HEIGHT - 0"
P2) 50" x 252" - BOX RISER 6inW, Variable Ht - 28"
P1) 50" x 252" - BX Separate Base Slab - 6"
2) 50" x 252" - Conseal CS-102 1.00"

Structure Notes: .
A) PER ASTM C913.
B) CONCRETE = 4,500 PSI AT 28 DAYS.
C) REINFORCING PER ASTM A615 (GRADE 60).

Structure Total: 17043 lb

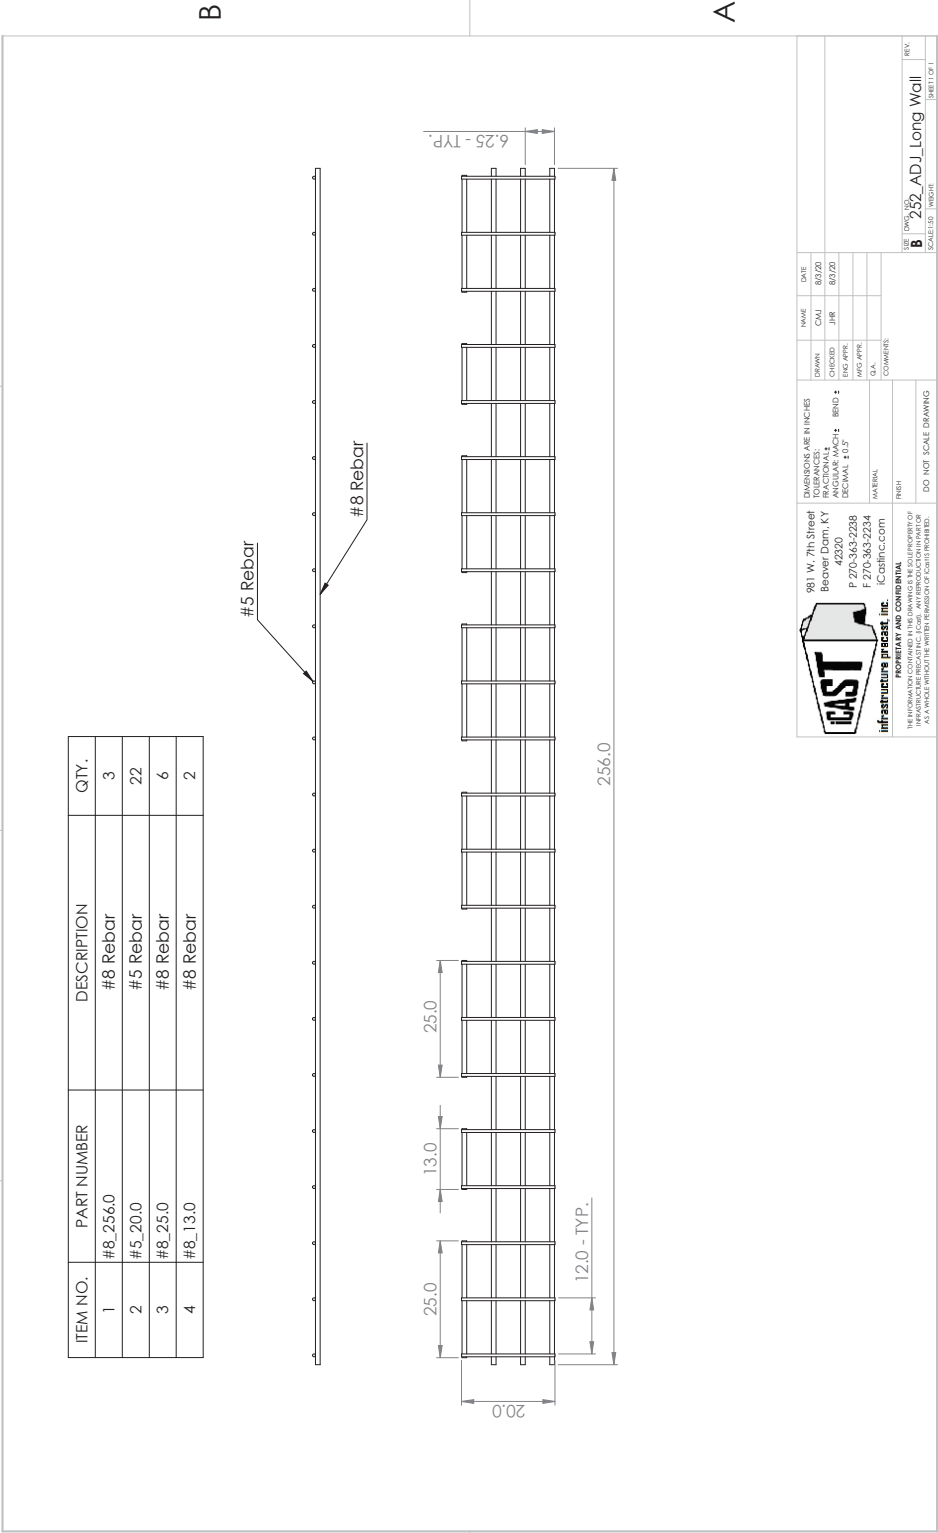

Coating (Int):
Coating (Ext):
Seam Up: Flat
Seam Dn: Groove
Wall Thickness: 6"
Floor Height: 0"
Height (Int): 28"
Height (Ext): 28"
Weight (Net): 8802 lb
Volume (Net): 2.25cu.yd

Job Name: 26-2050 - VSG 691257162
Job Location: CPU
Contractor: Endesol, Inc.

Plant: Beaver Dam
8/19/2026 2:28:27 PM

Tech: J. Coppage
PC: E. Bradley



Structure ID: 2-62050-2


P2 CVR

BOX RISER 6inW, Variable Ht

- P3) 50" x 252" - CASTING HEIGHT - 0"
P2) 50" x 252" - BOX RISER 6inW, Variable Ht - 28"
P1) 50" x 252" - BX Separate Base Slab - 6"
2) 50" x 252" - Conseal CS-102 1.00"

0 lb
8802 lb
8241 lb
0 lb
Structure Total: 17043 lb

Structure Notes:
A) PER ASTM C913.
B) CONCRETE = 4,500 PSI AT 28 DAYS.
C) REINFORCING PER ASTM A615 (GRADE 60).

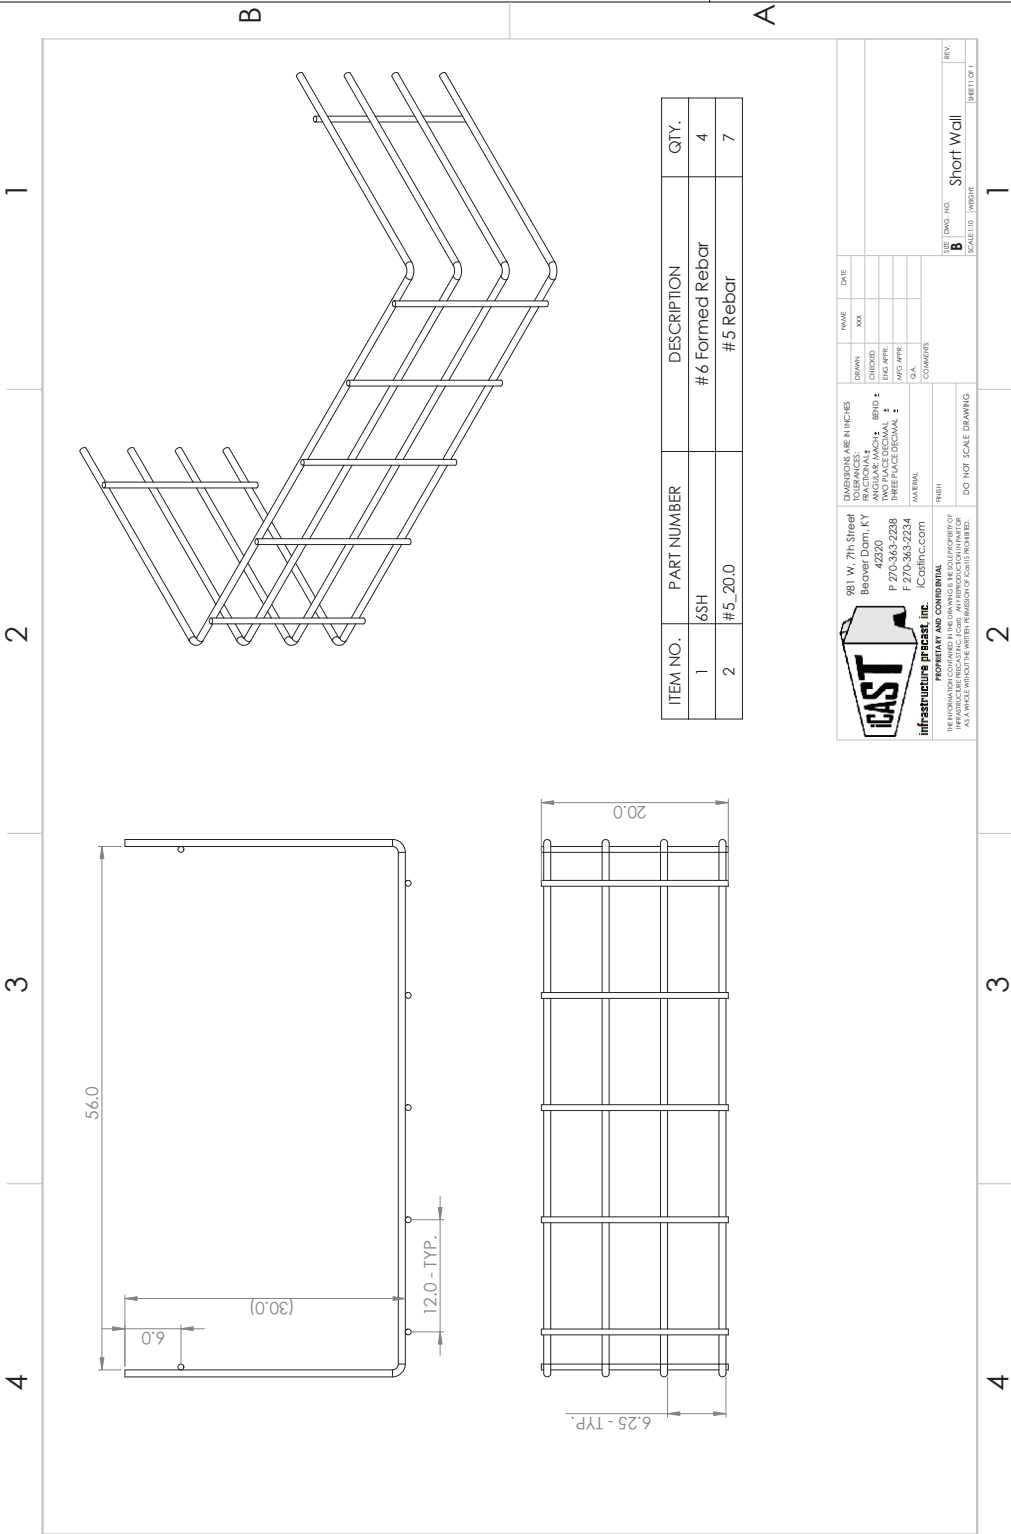

Coating (Int):
Coating (Ext):

Seam Up: Flat
Seam Dn: Groove

Wall Thickness: 6"
Floor Height: 0"

Height (Int): 28"
Height (Ext): 28"

Weight (Net): 8802 lb
Volume (Net): 2.25cu.yd