


Contractor: Endesol, Inc.

Plant: Beaver Dam





Slack: 0.08"

Structure Total:	17043 lb
------------------	----------

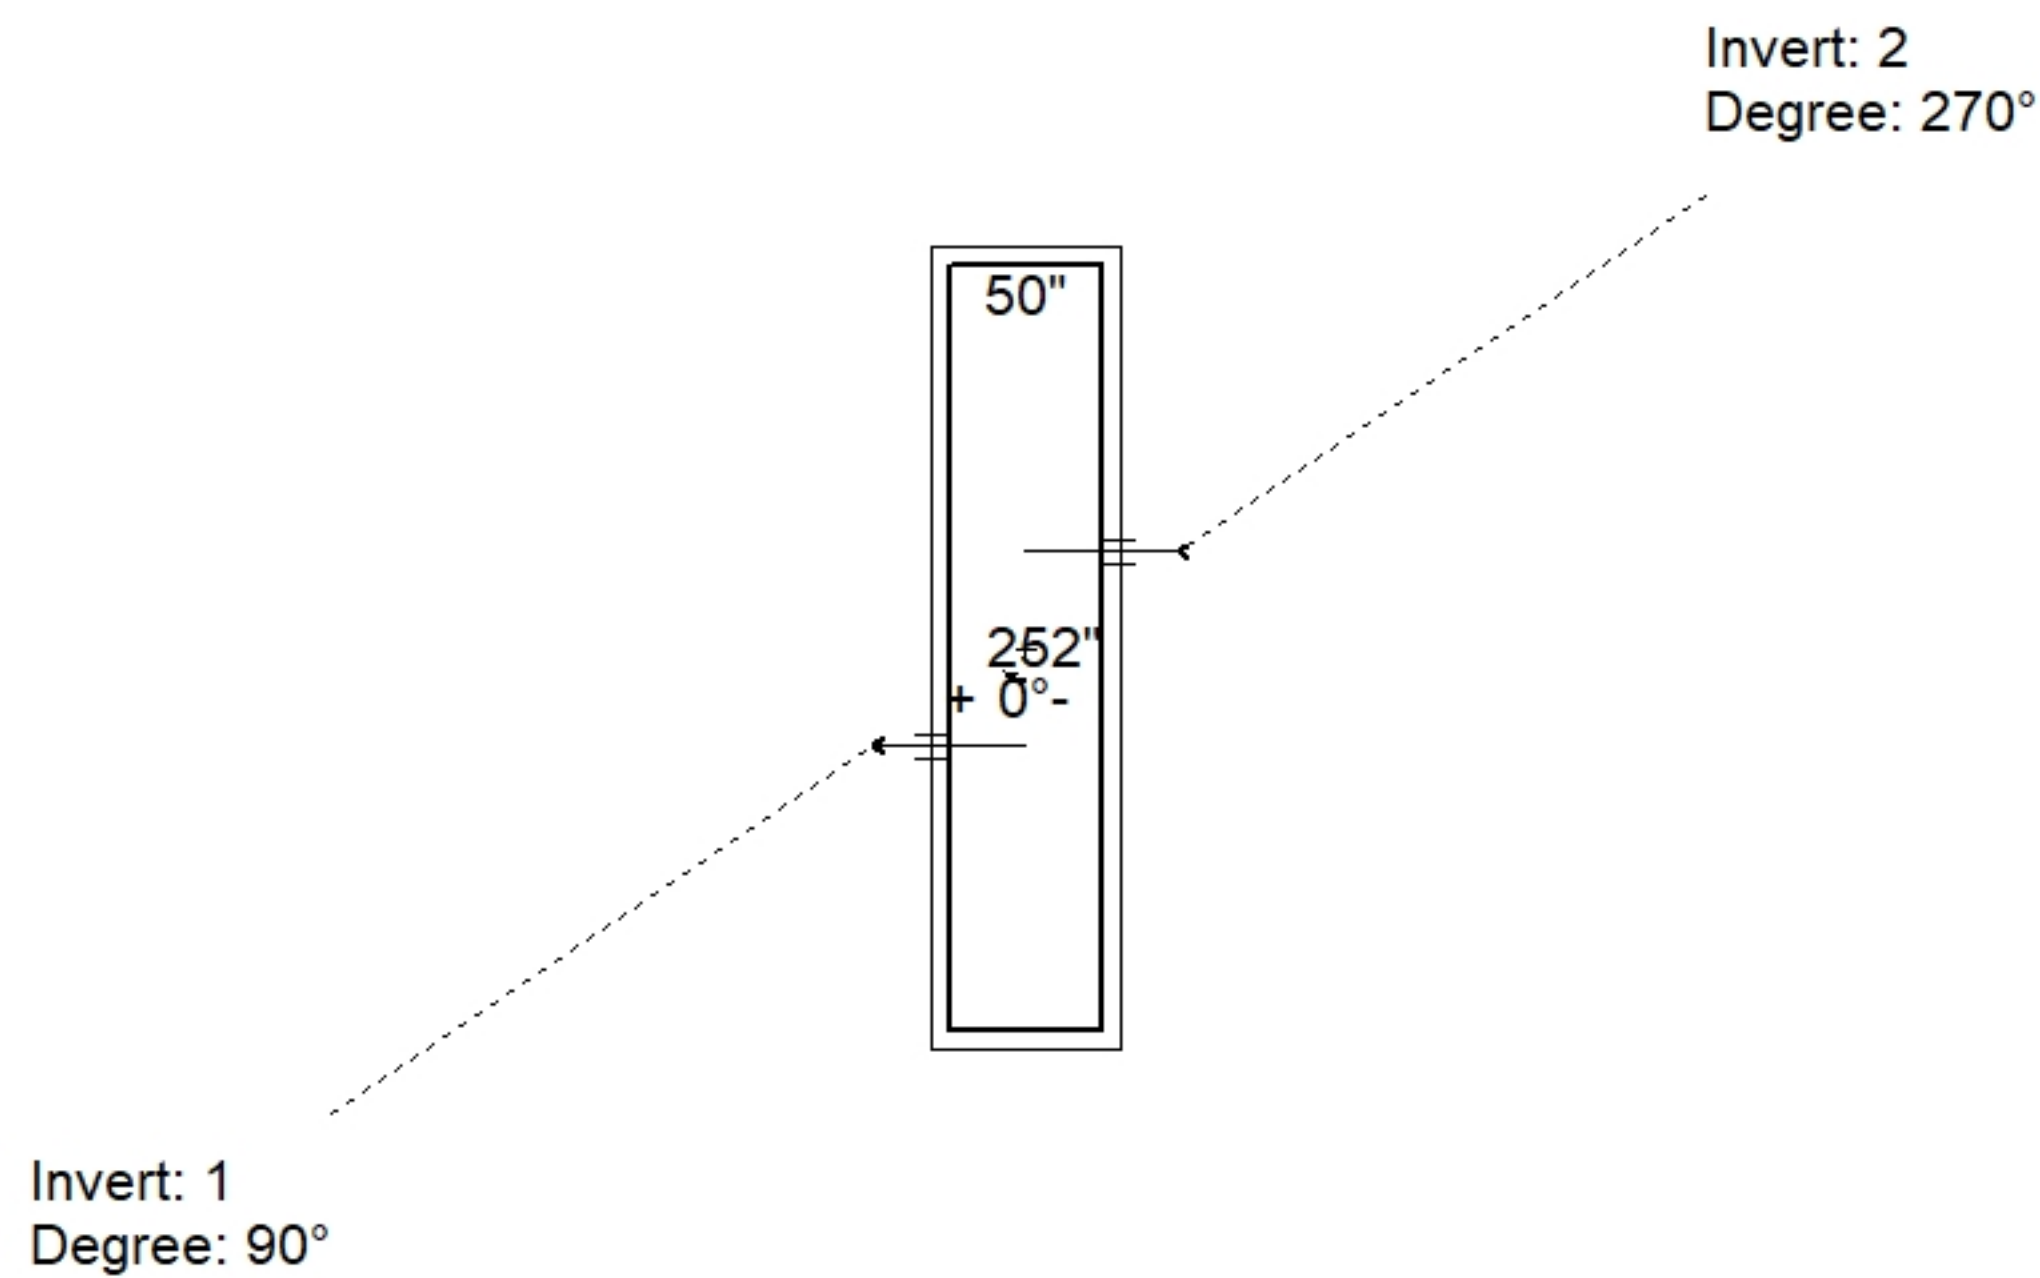

Position	Elev	Angle	Pipe	Pipe OD	Hole	Connector	Up ()	Ref
Rim	2.34'							
Reducer								
Invert 1	1.08'	90°	4" PVC SCH40	4.5"	8"	Hole 8	8.959"	P2
Invert 2	1.08'	270°	4" PVC SCH40	4.5"	8"	Hole 8	8.959"	P2
Invert 3								
Invert 4								
Invert 5								
Invert 6								
Invert 7								
Invert 8								

Default - Interior Dimensions

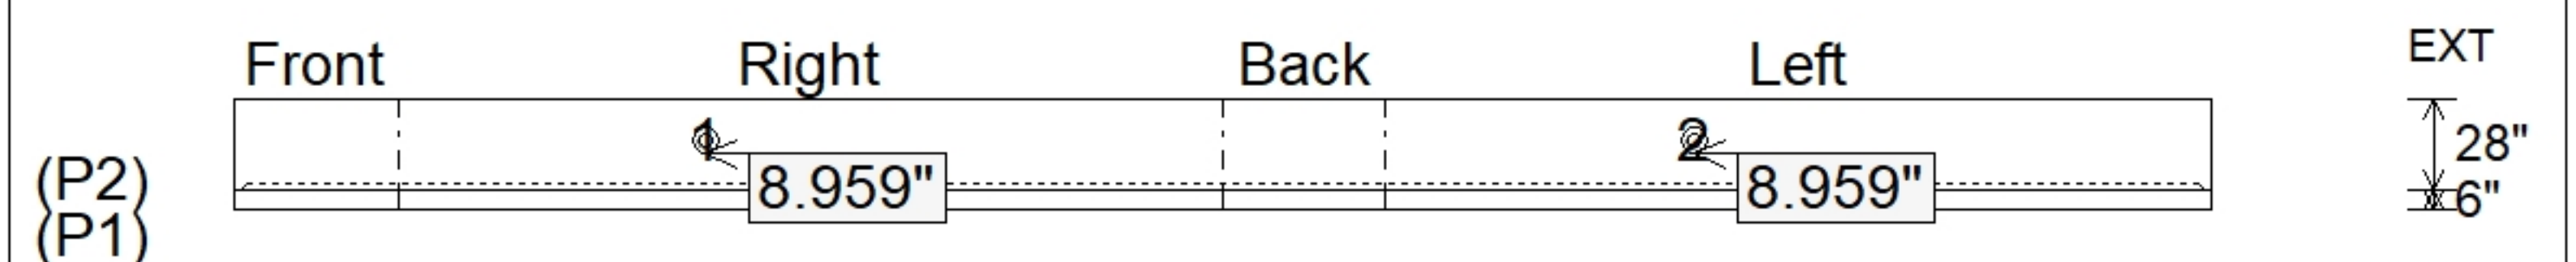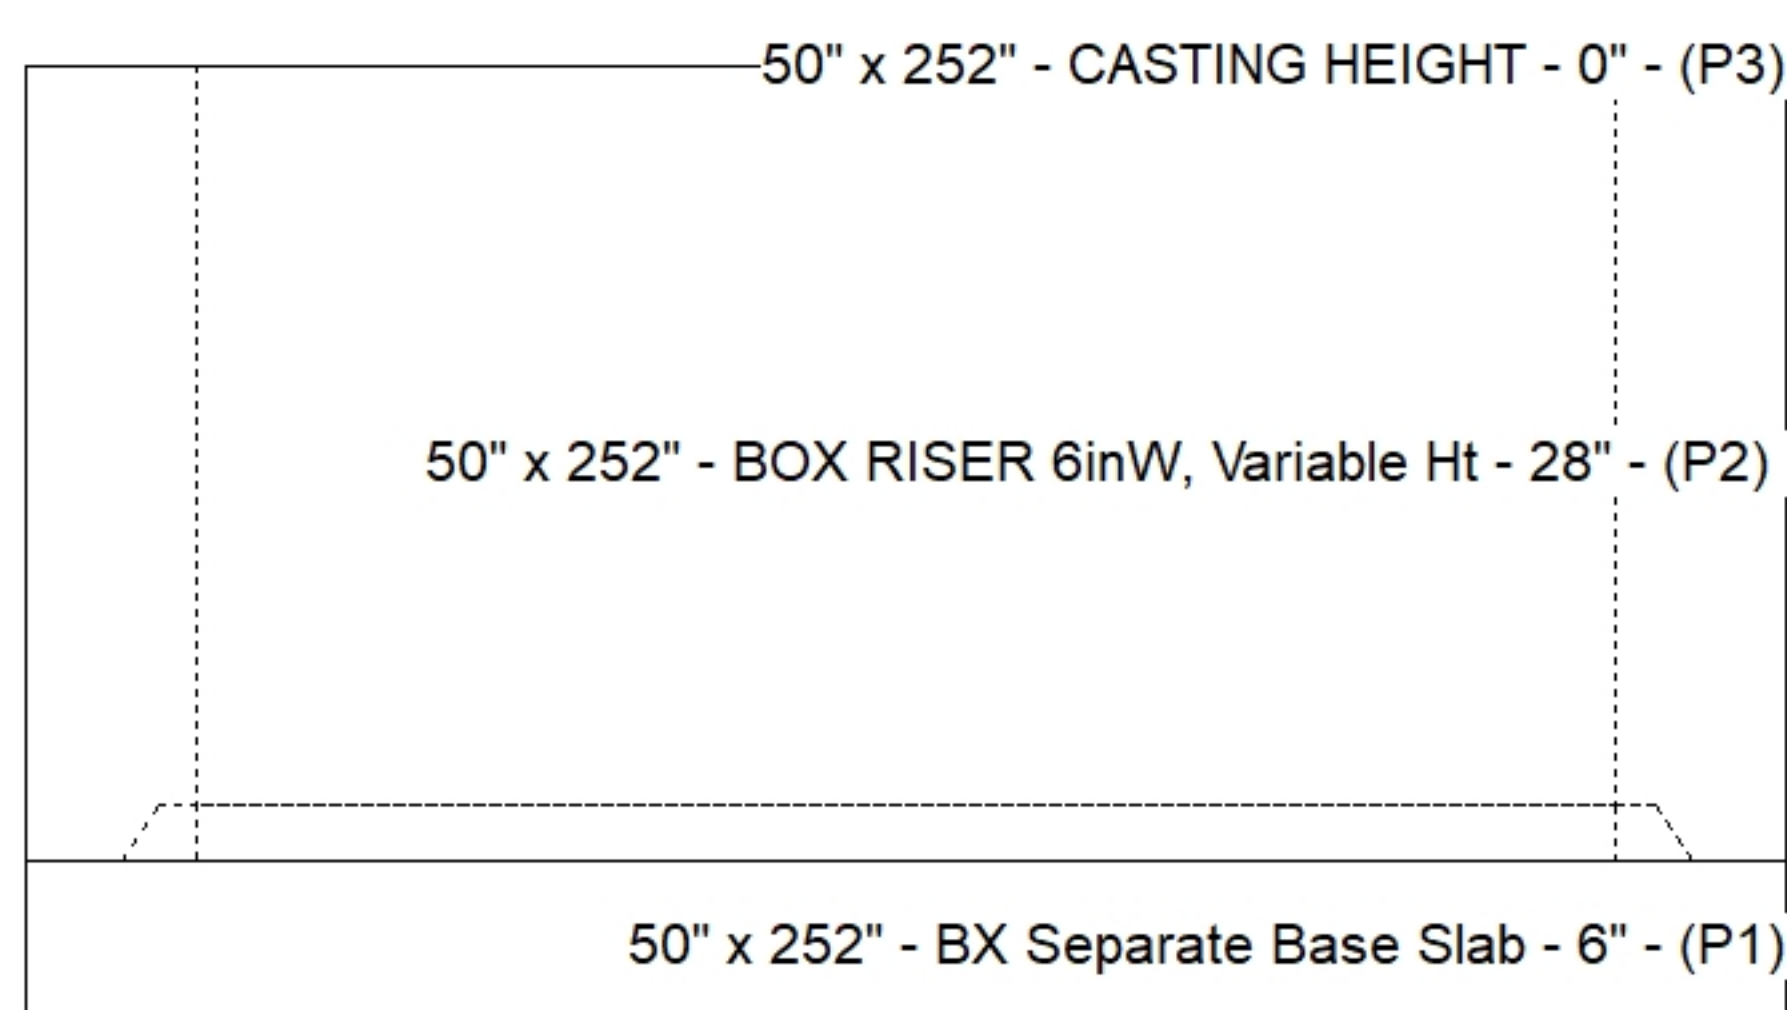

SUBMITTAL
APPROVED BY: