






FRONT VIEW

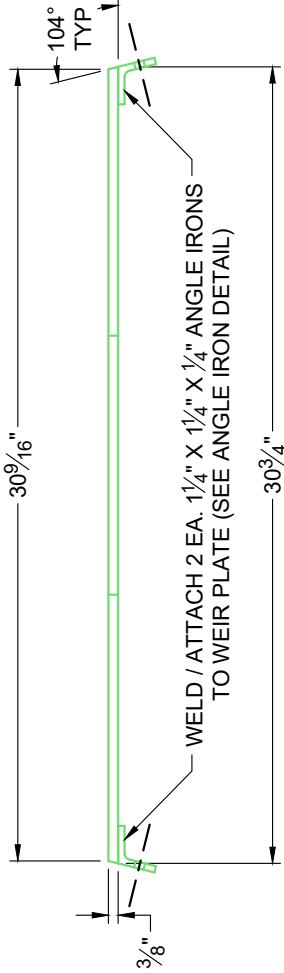


TOP VIEW

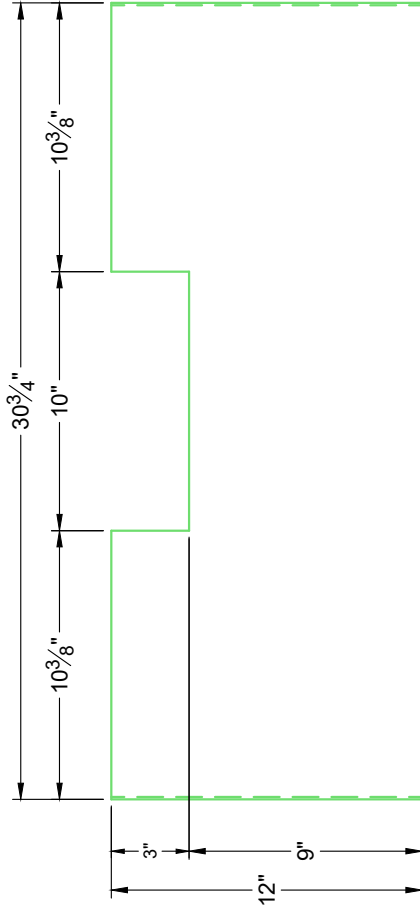

FRONT VIEW

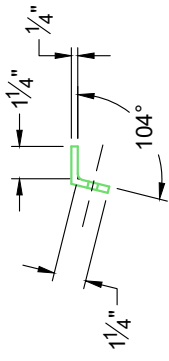

TOP VIEW

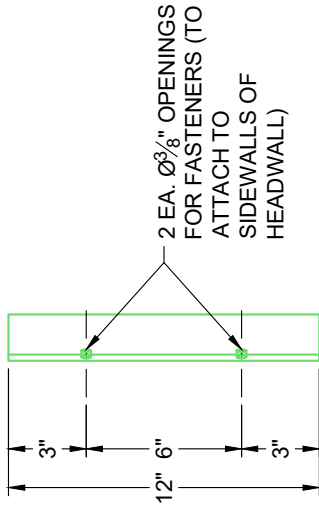

FRONT VIEW

GALVANIZED STEEL WEIR PLATE
1 EA. REQUIRED

1 1/4" X 1 1/4" X 1/4" ANGLE IRON
2 EA. REQUIRED

REVISION INFORMATION					
REV. Δ	DATE				
	NO REVISIONS TO DATE				
		DRAWING: GALV. STEEL WEIR PLATE & ANGLE IRONS			
		CUSTOMER: J & J CONCRETE & EXCAVATING, LLC			
		PROJECT: THE CUMBERLAND			
		STRUCTURE: E2 HW			
		QUOTE/SALES ORDER NO: 26-2080			
		CHECKED BY: B. SMITH		DRAWN BY: K. CARDWELL	
		DATE: 06/23/26		SCALE: NTS	
				PG. 1 OF 1	