


Contractor: Lindsey's Dirt Works LLC

Plant: 100




Slack: 1.64"


Structure Total: 7208 lb

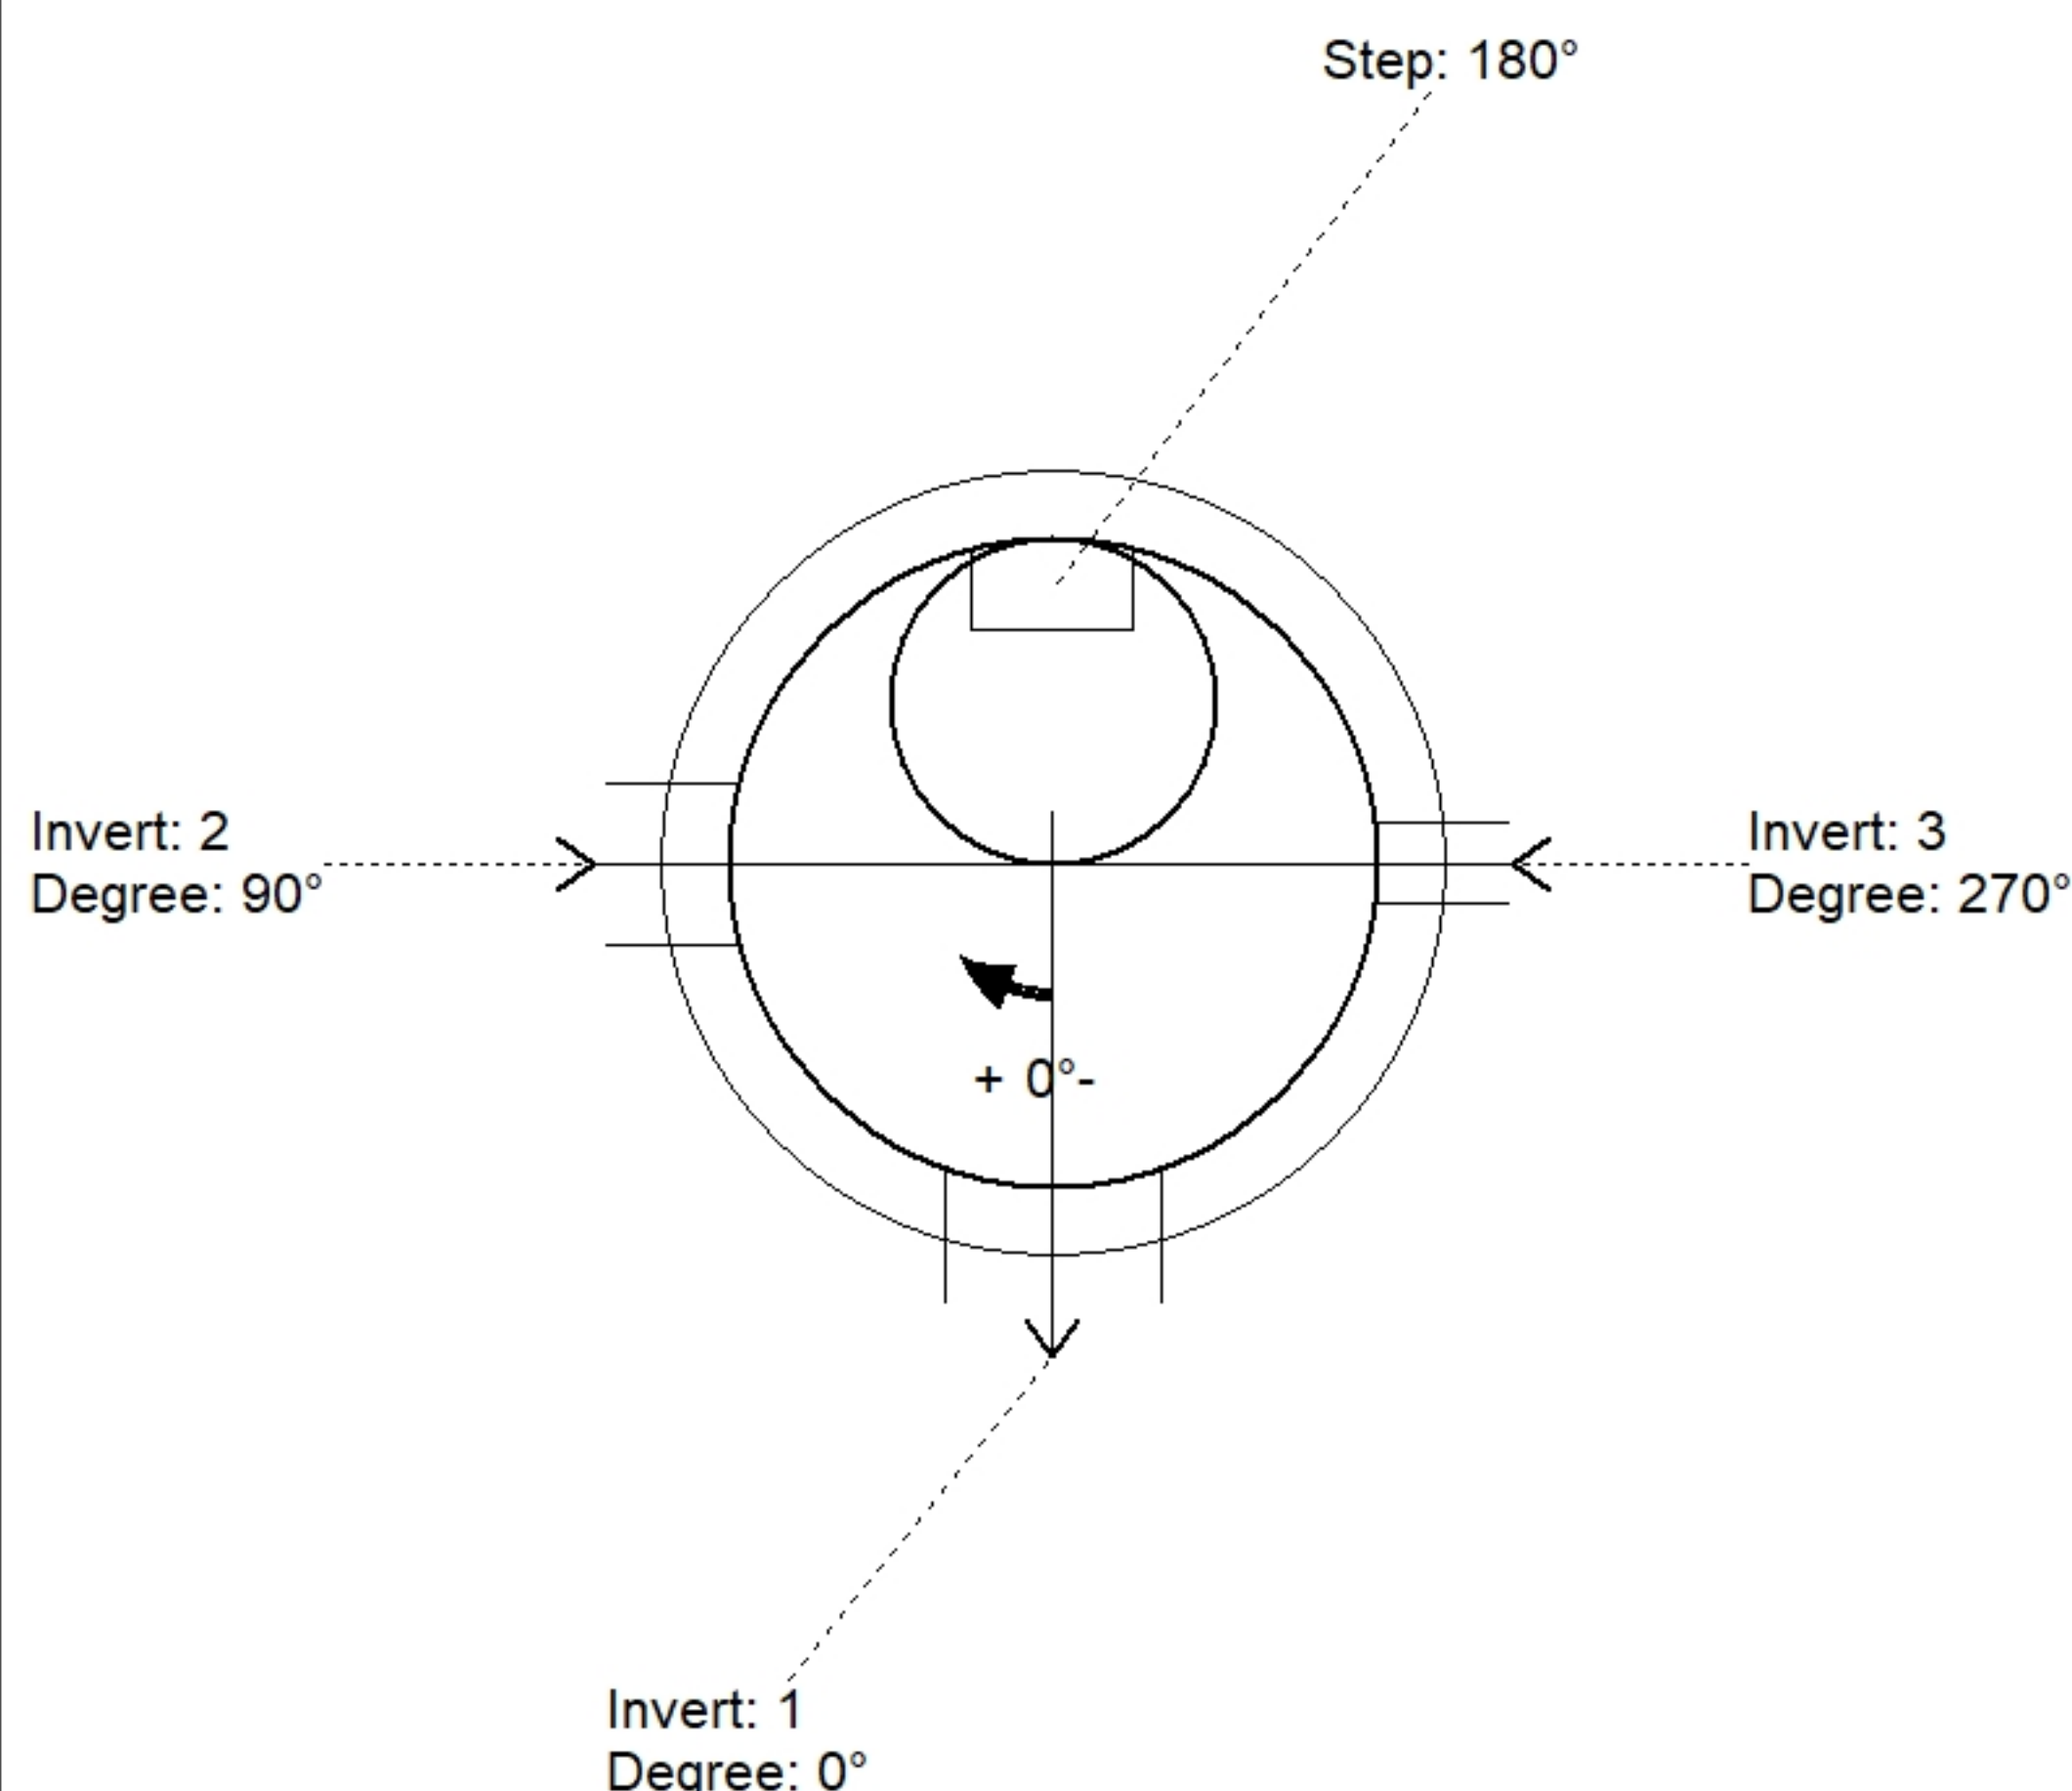

Position	Elev	Angle	Pipe	Pipe OD	Hole	Connector	Up ()	Ref
Rim	863.04'							
Reducer								
Invert 1	856.32'	0°	12" HP-PP	14.5"	16"	Hole 16	-1.25"	P1
Invert 2	859.91'	90°	8" HDPE	9.1"	12"	Hole 12	42.53"	P1
Invert 3	860.45'	270°	4" HDPE	4.8"	6"	Hole 6	49.16"	P1
Invert 4								
Invert 5								
Invert 6								
Invert 7								
Invert 8								

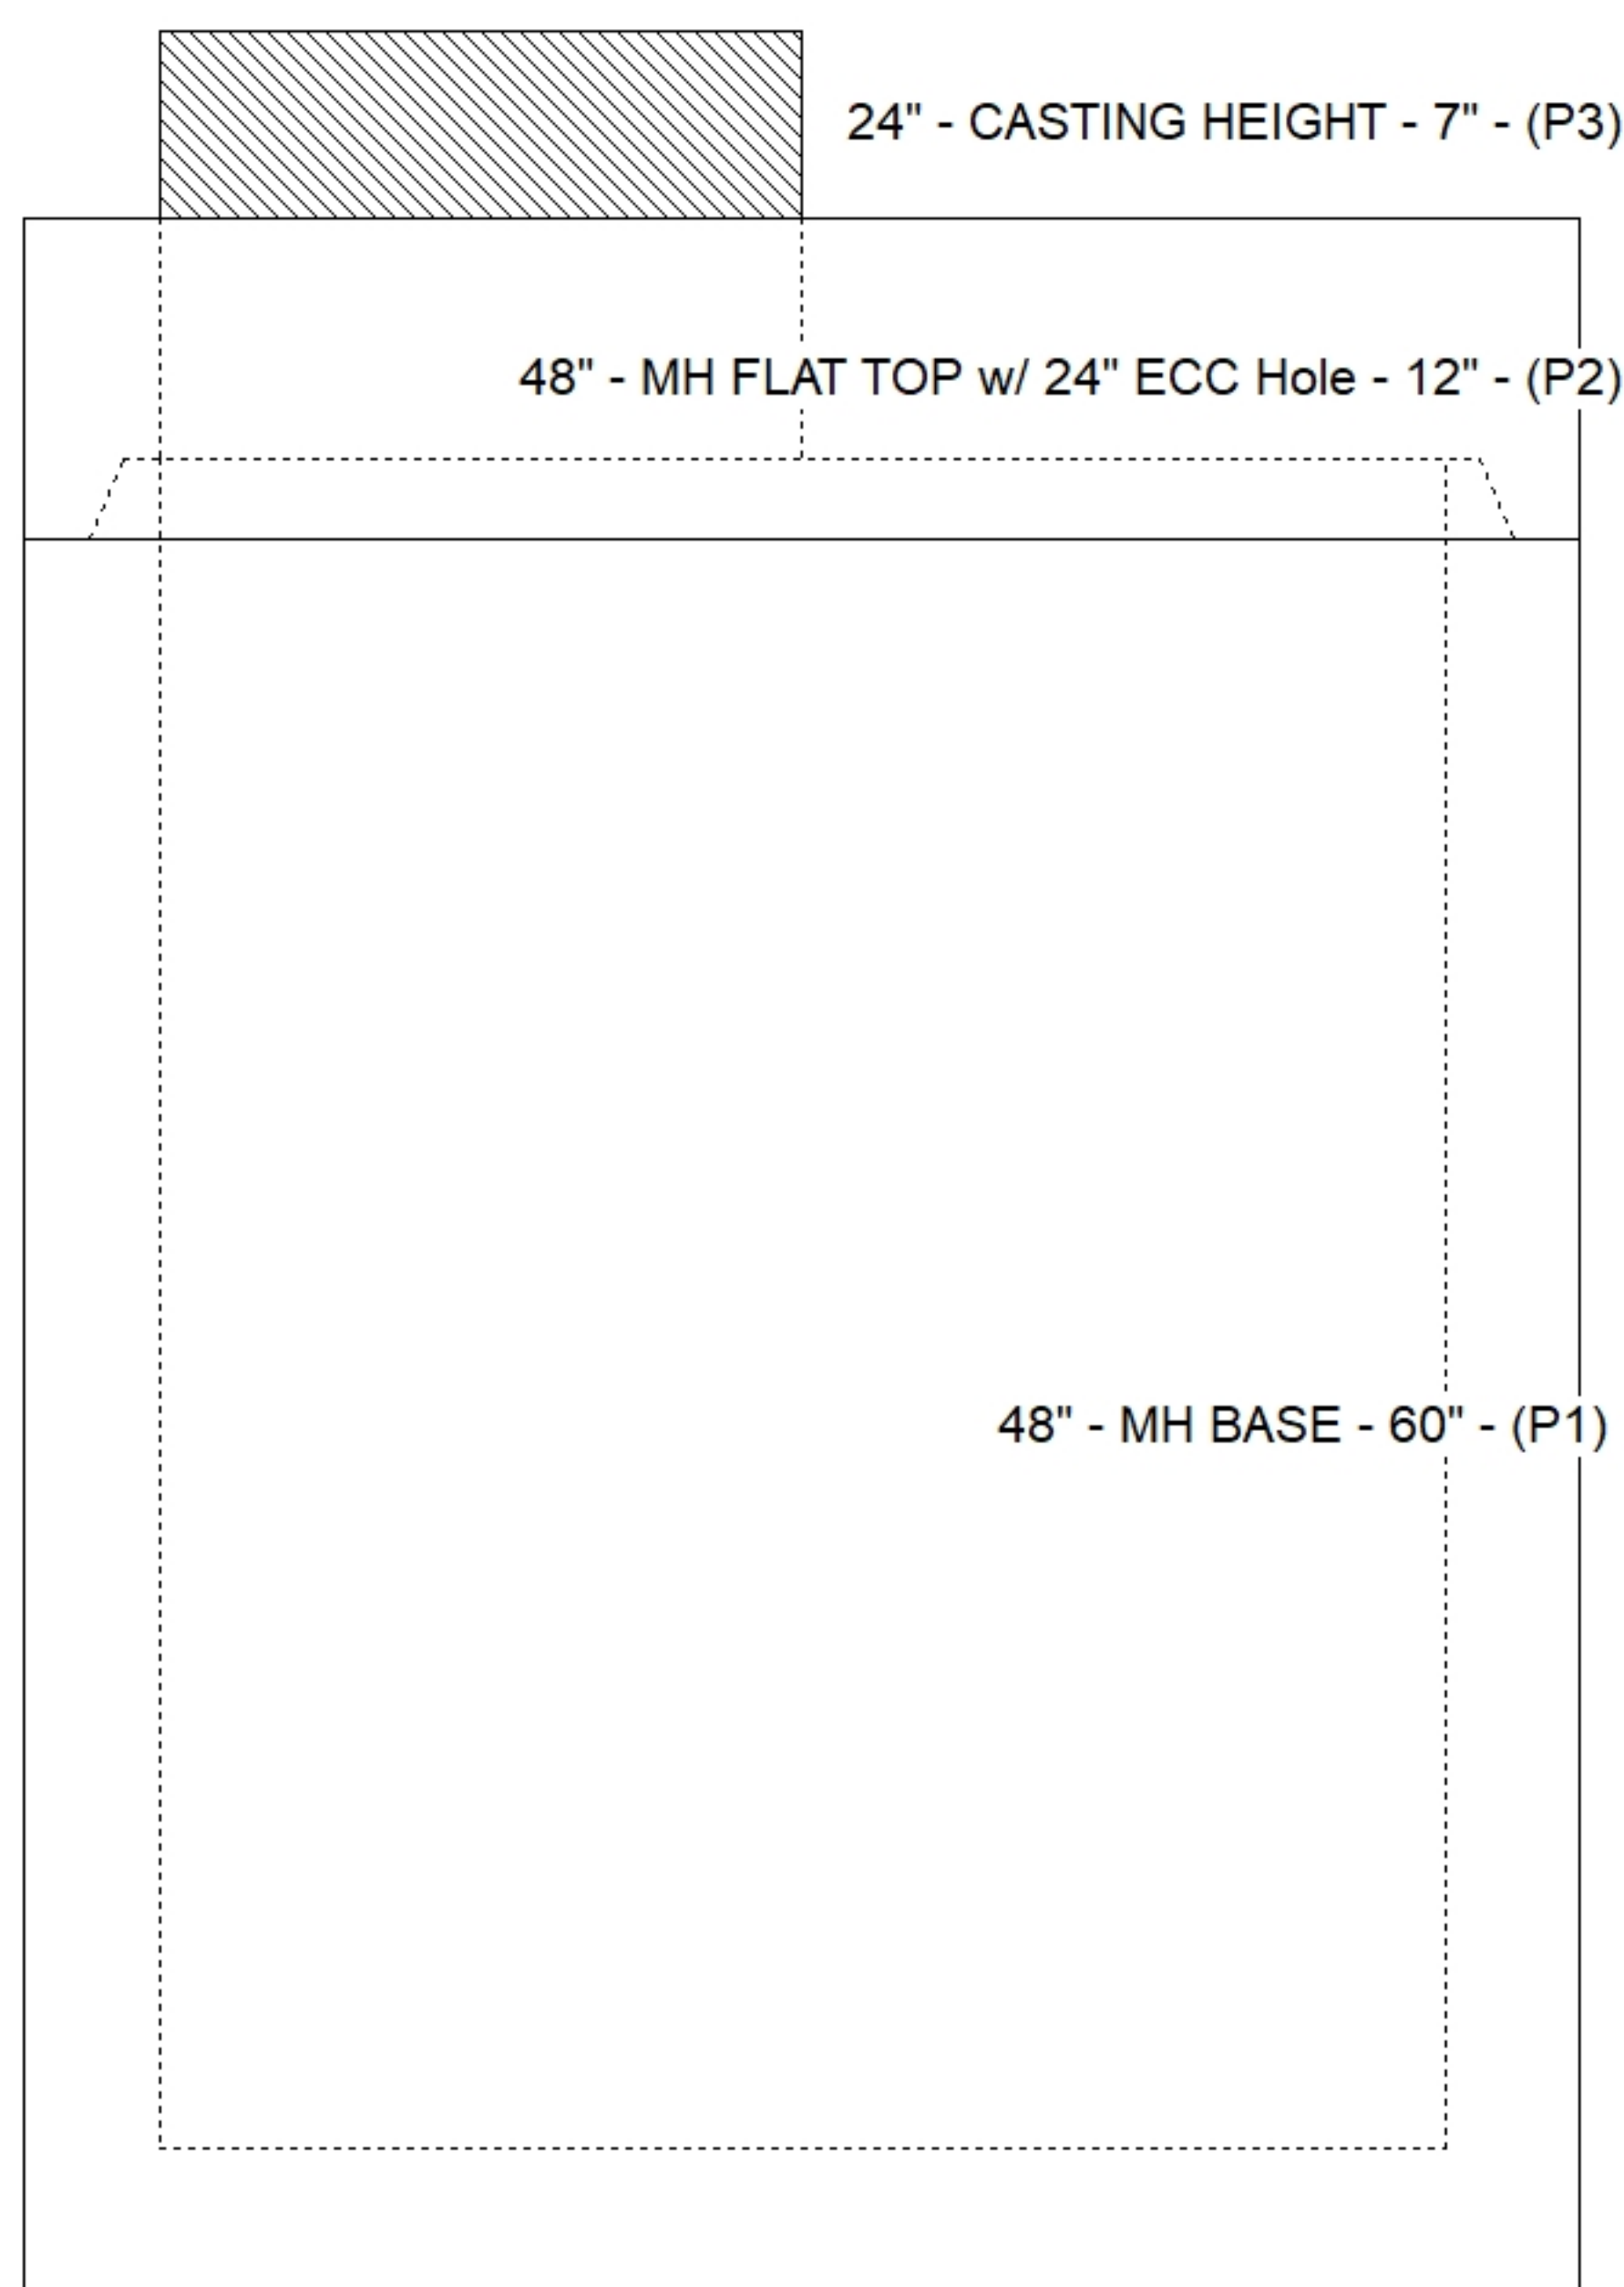

Default - Interior Dimensions

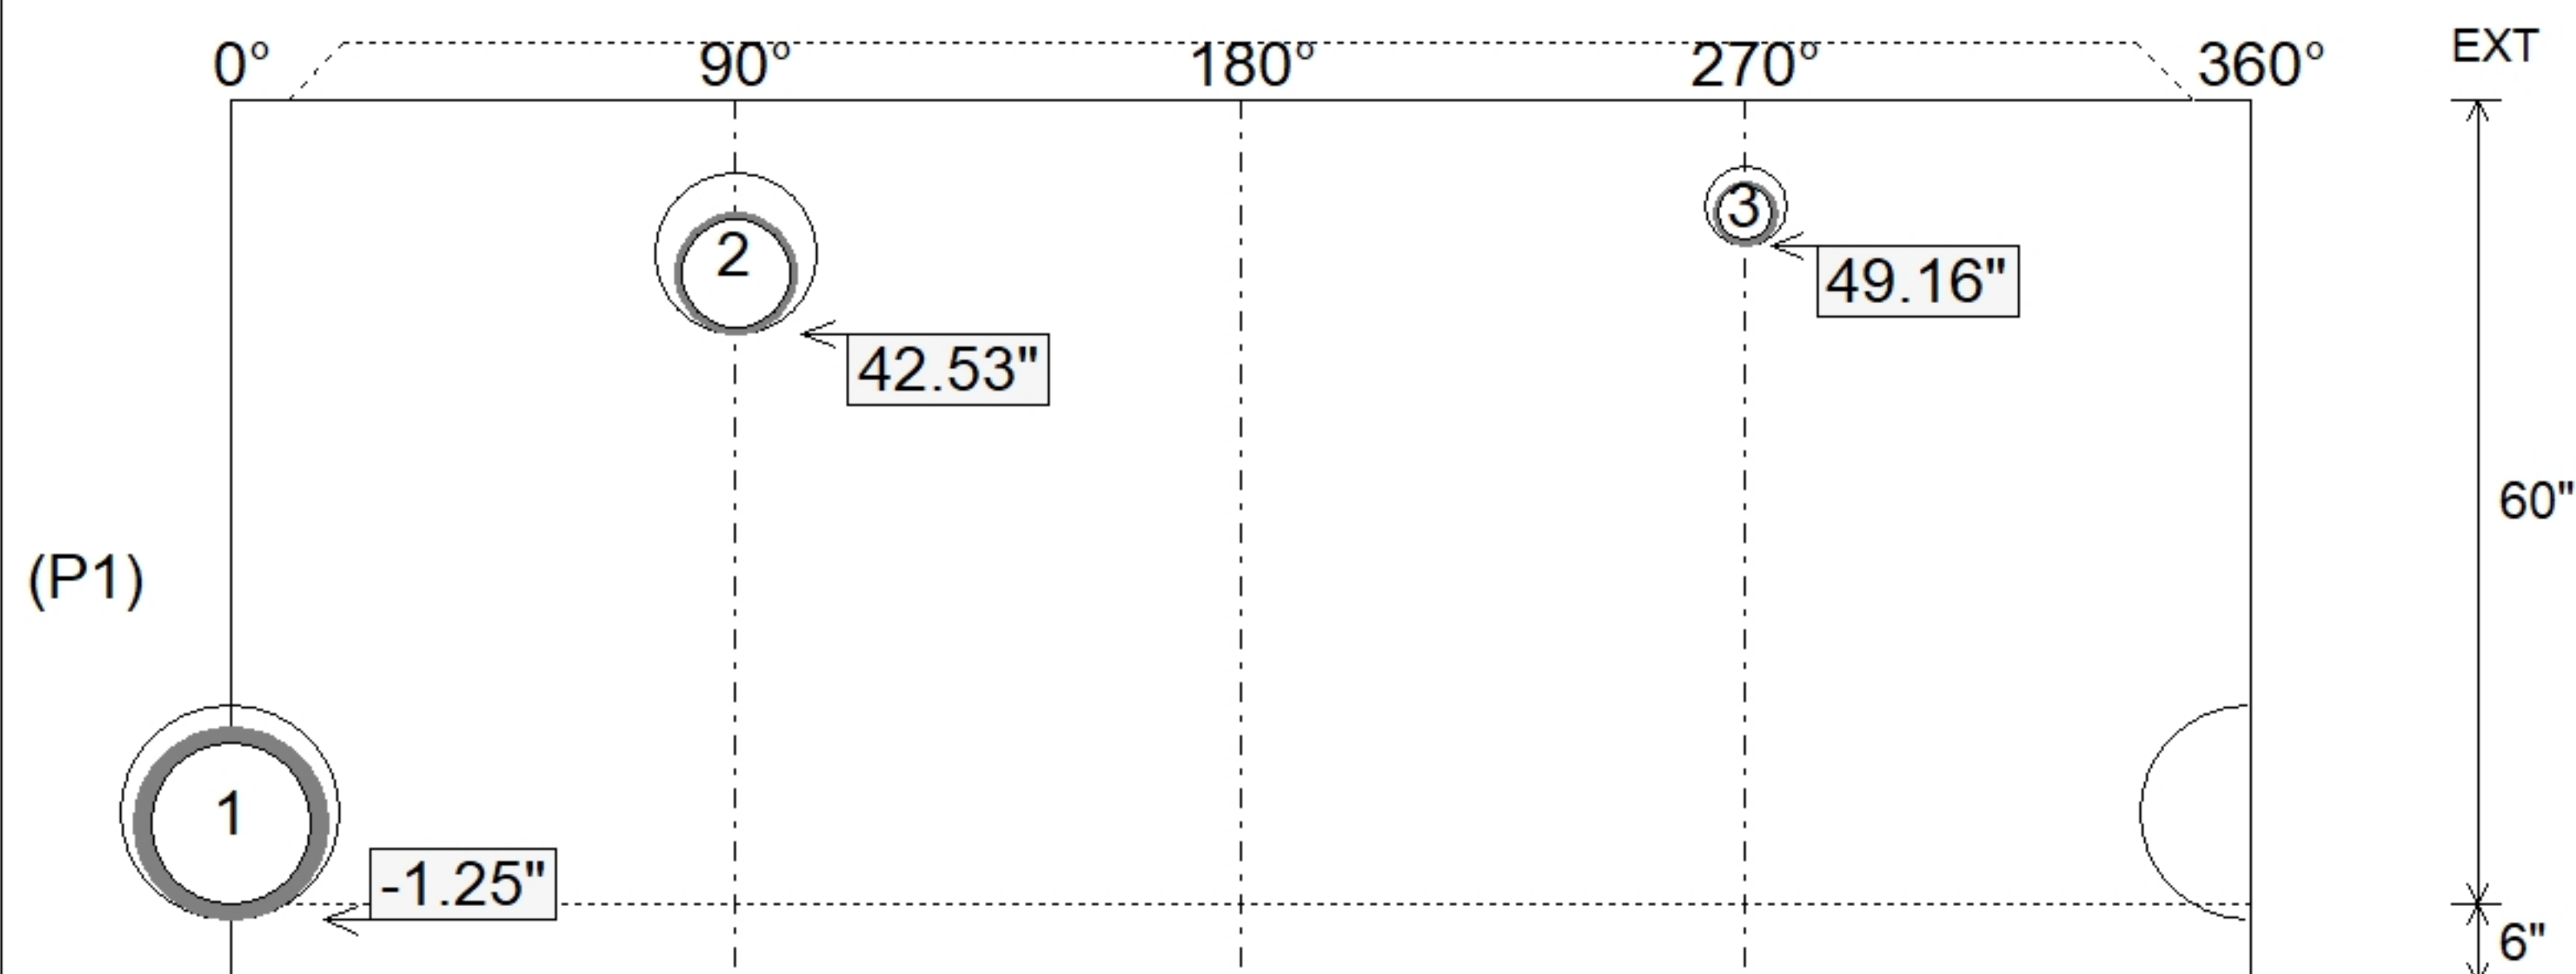

SUBMITTAL
APPROVED BY: