

Contractor: Lindsey's Dirt Works LLC

Plant: 100




Slack: 0.28"

- FLOOR (As .31) #5 BARS AT 12" C.C.E.W.


7) MH Step ML-10-TDS-NCR - 10"

0 lb


Structure Total: 8206 lb

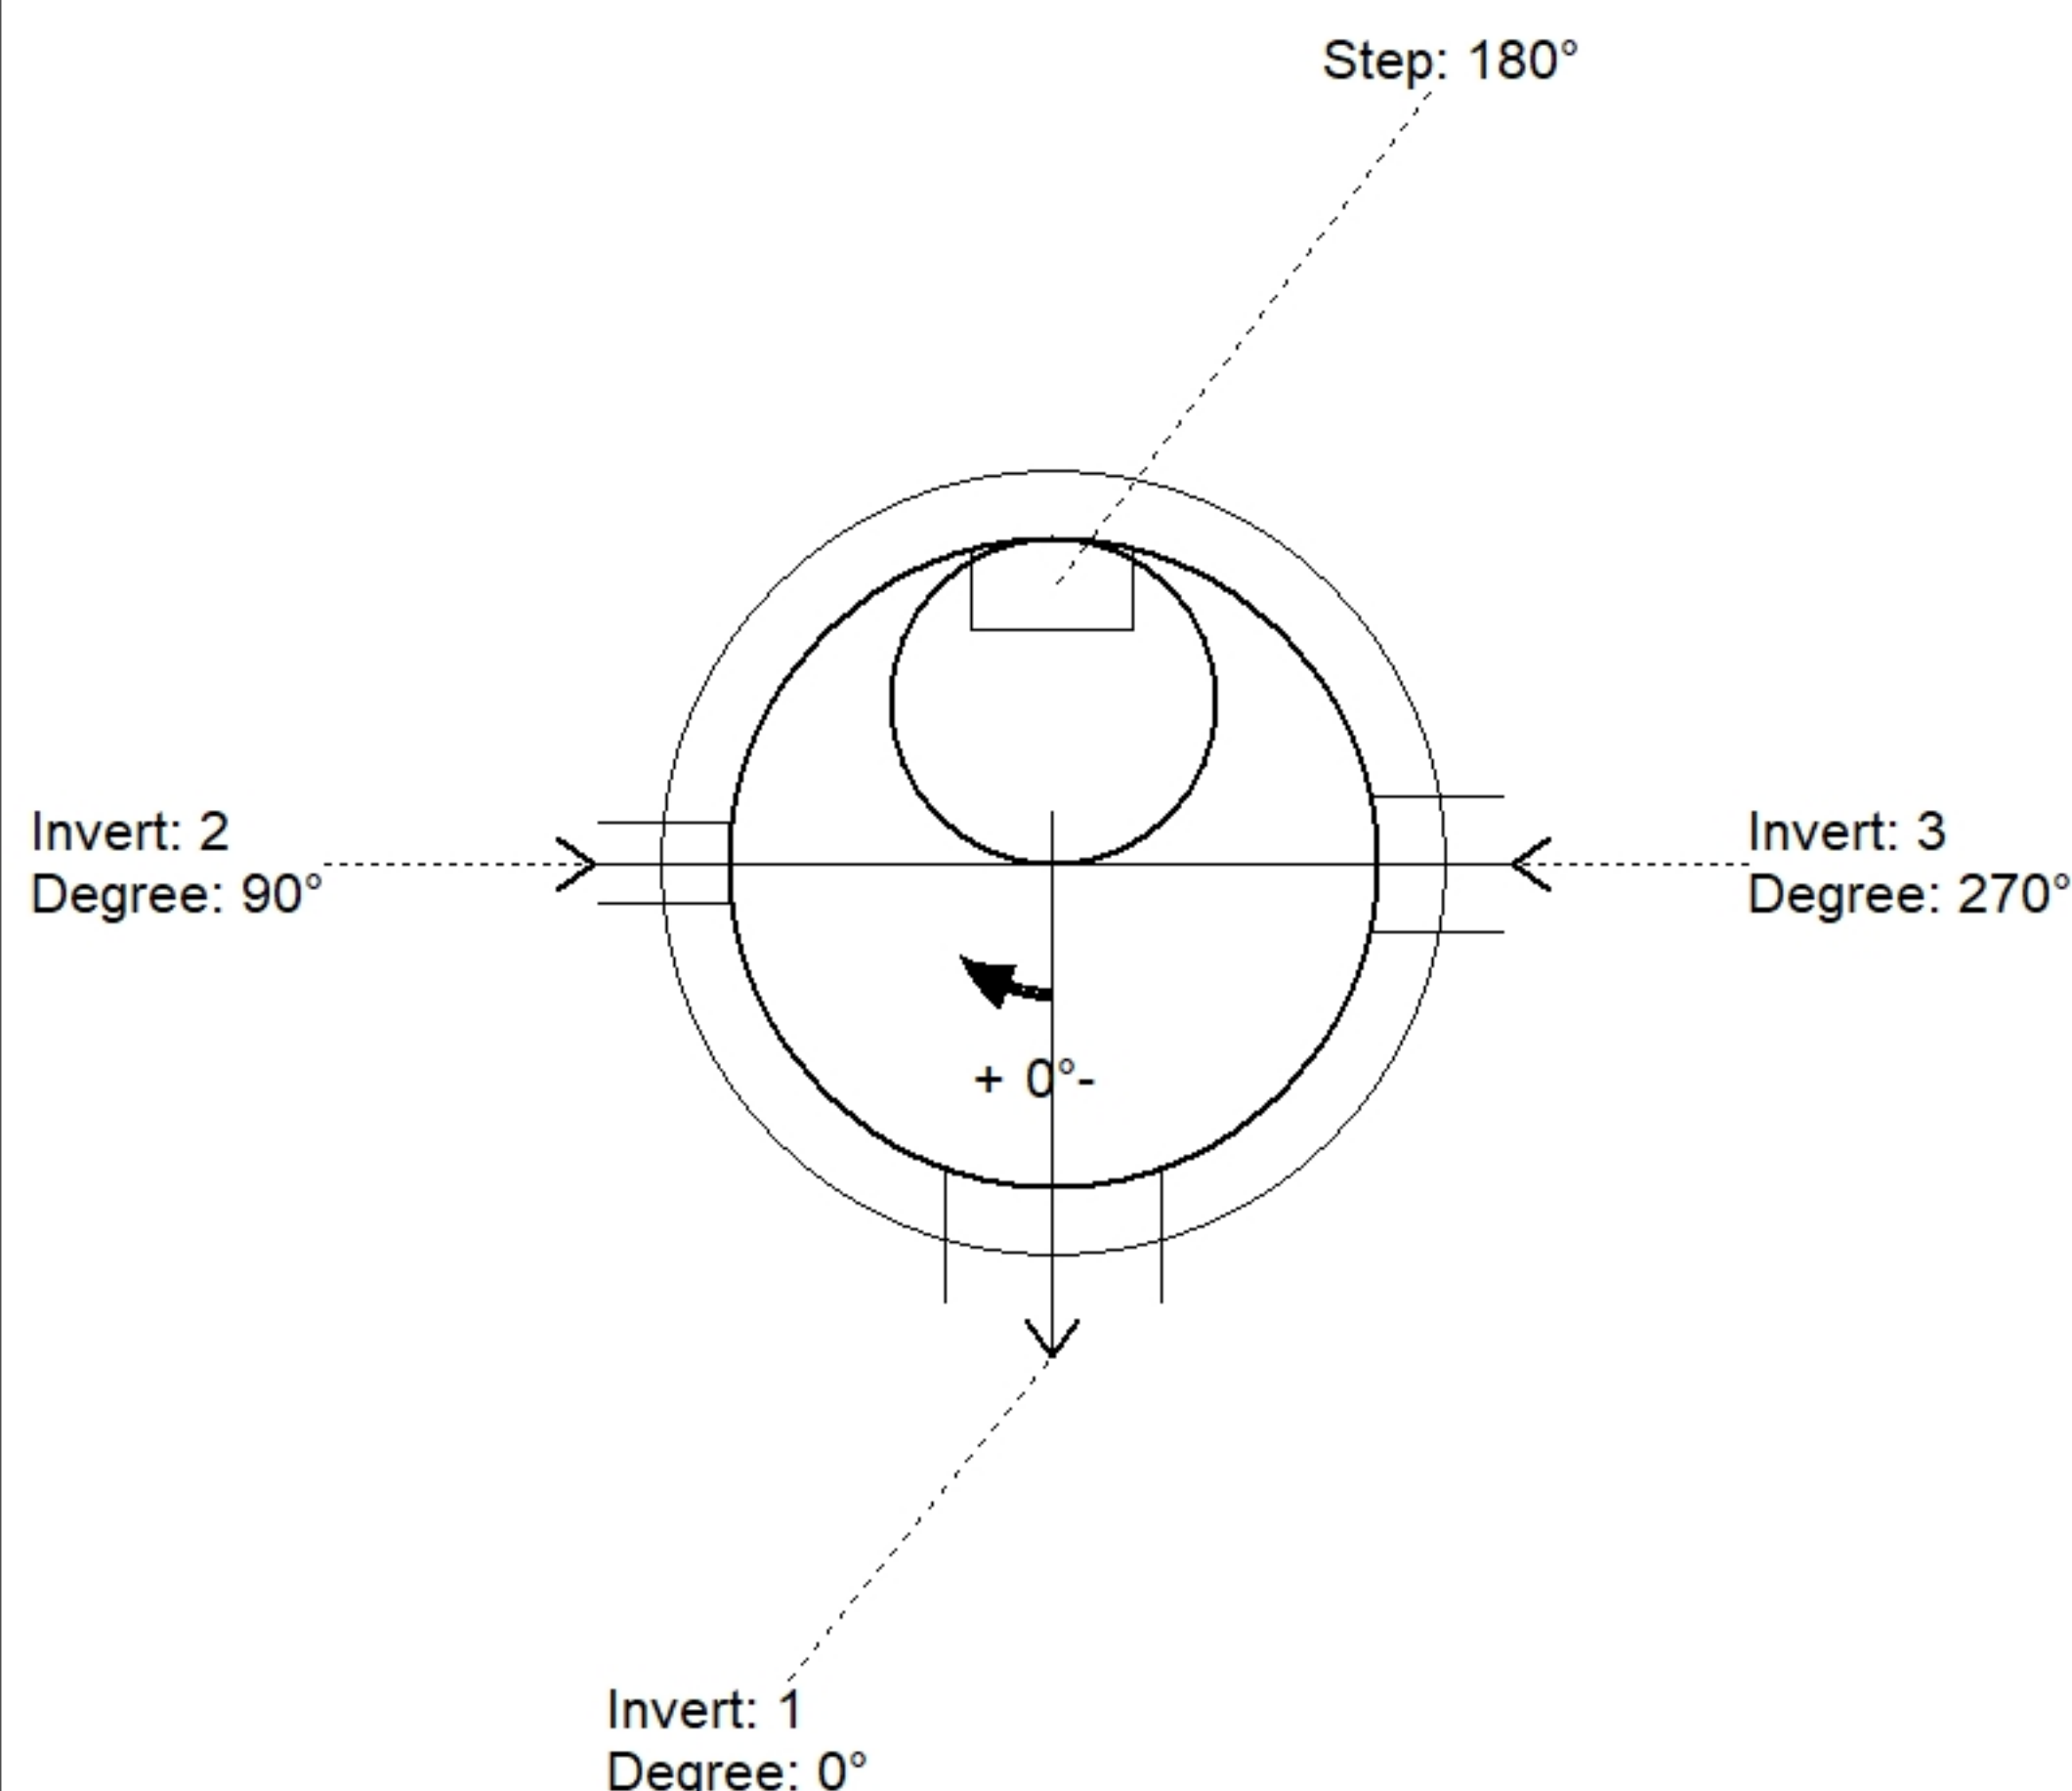

Position	Elev	Angle	Pipe	Pipe OD	Hole	Connector	Up ()	Ref
Rim	863.04'							
Reducer								
Invert 1	855.35'	0°	12" HP-PP	14.5"	16"	Hole 16	-1.25"	P1
Invert 2	860.33'	90°	4" HDPE	4.8"	6"	Hole 6	13.11"	P2
Invert 3	860.79'	270°	6" HDPE	6.9"	10"	Hole 10	18.58"	P2
Invert 4								
Invert 5								
Invert 6								
Invert 7								
Invert 8								

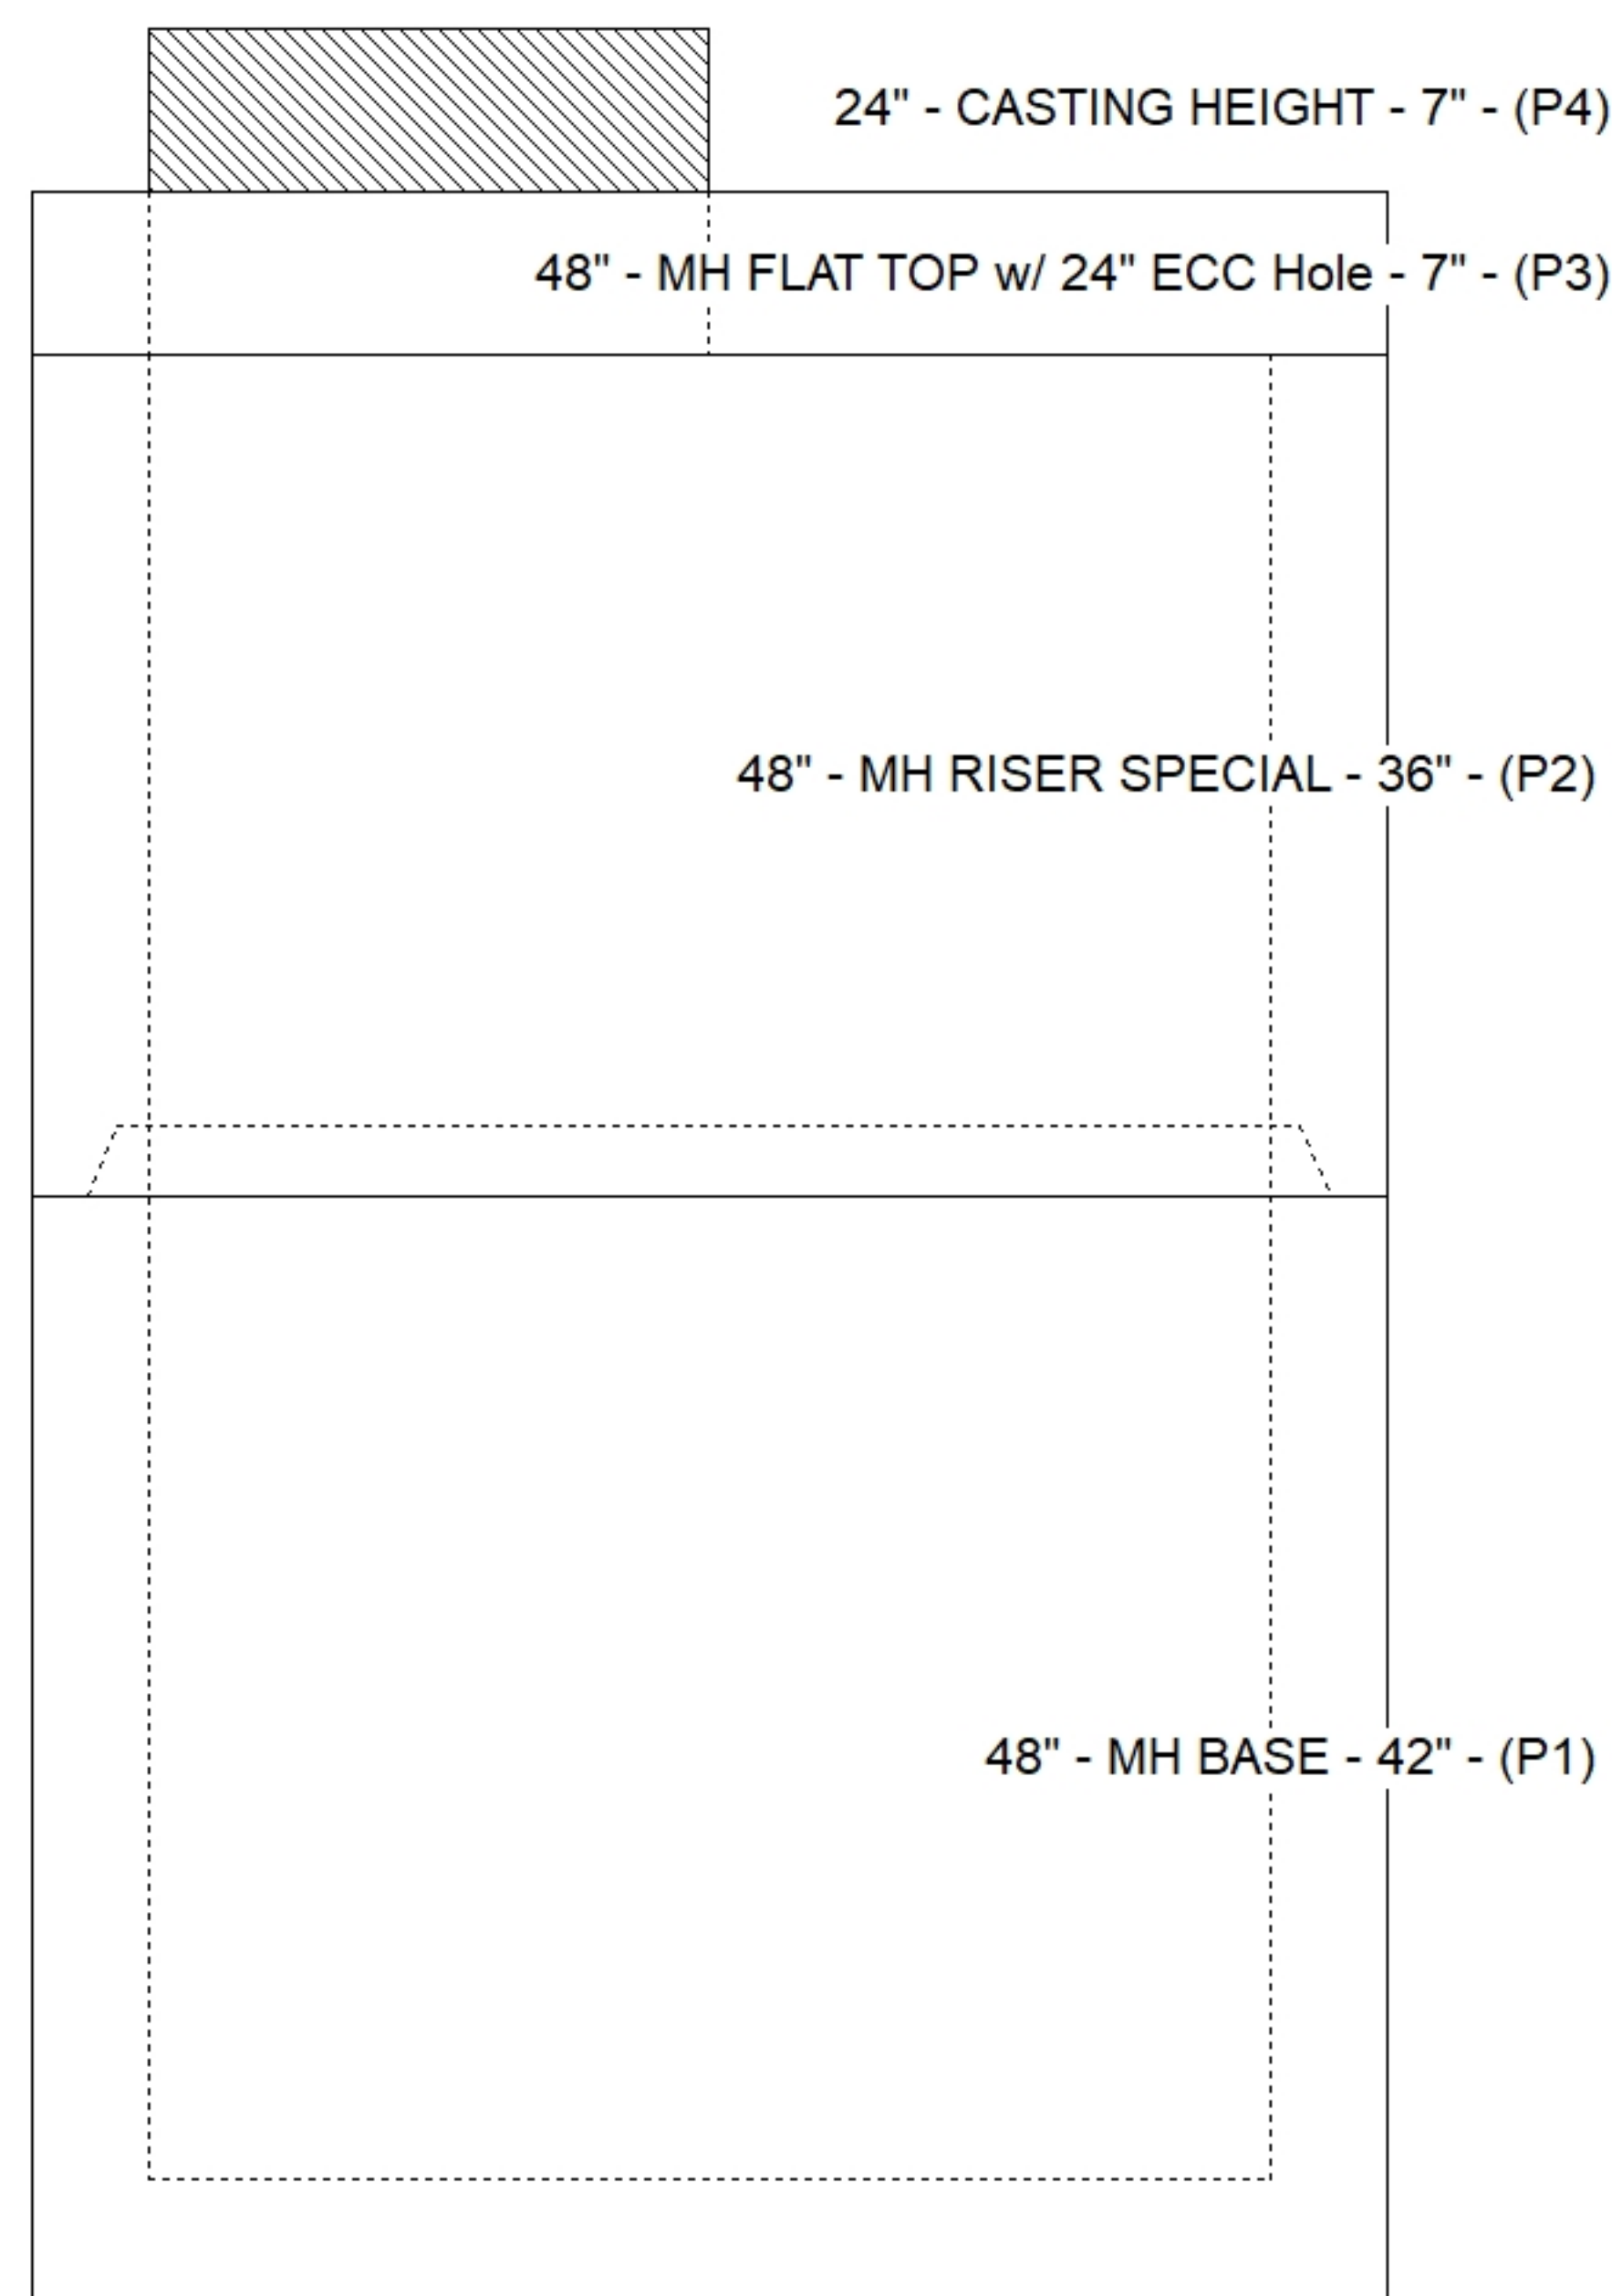

Default - Interior Dimensions

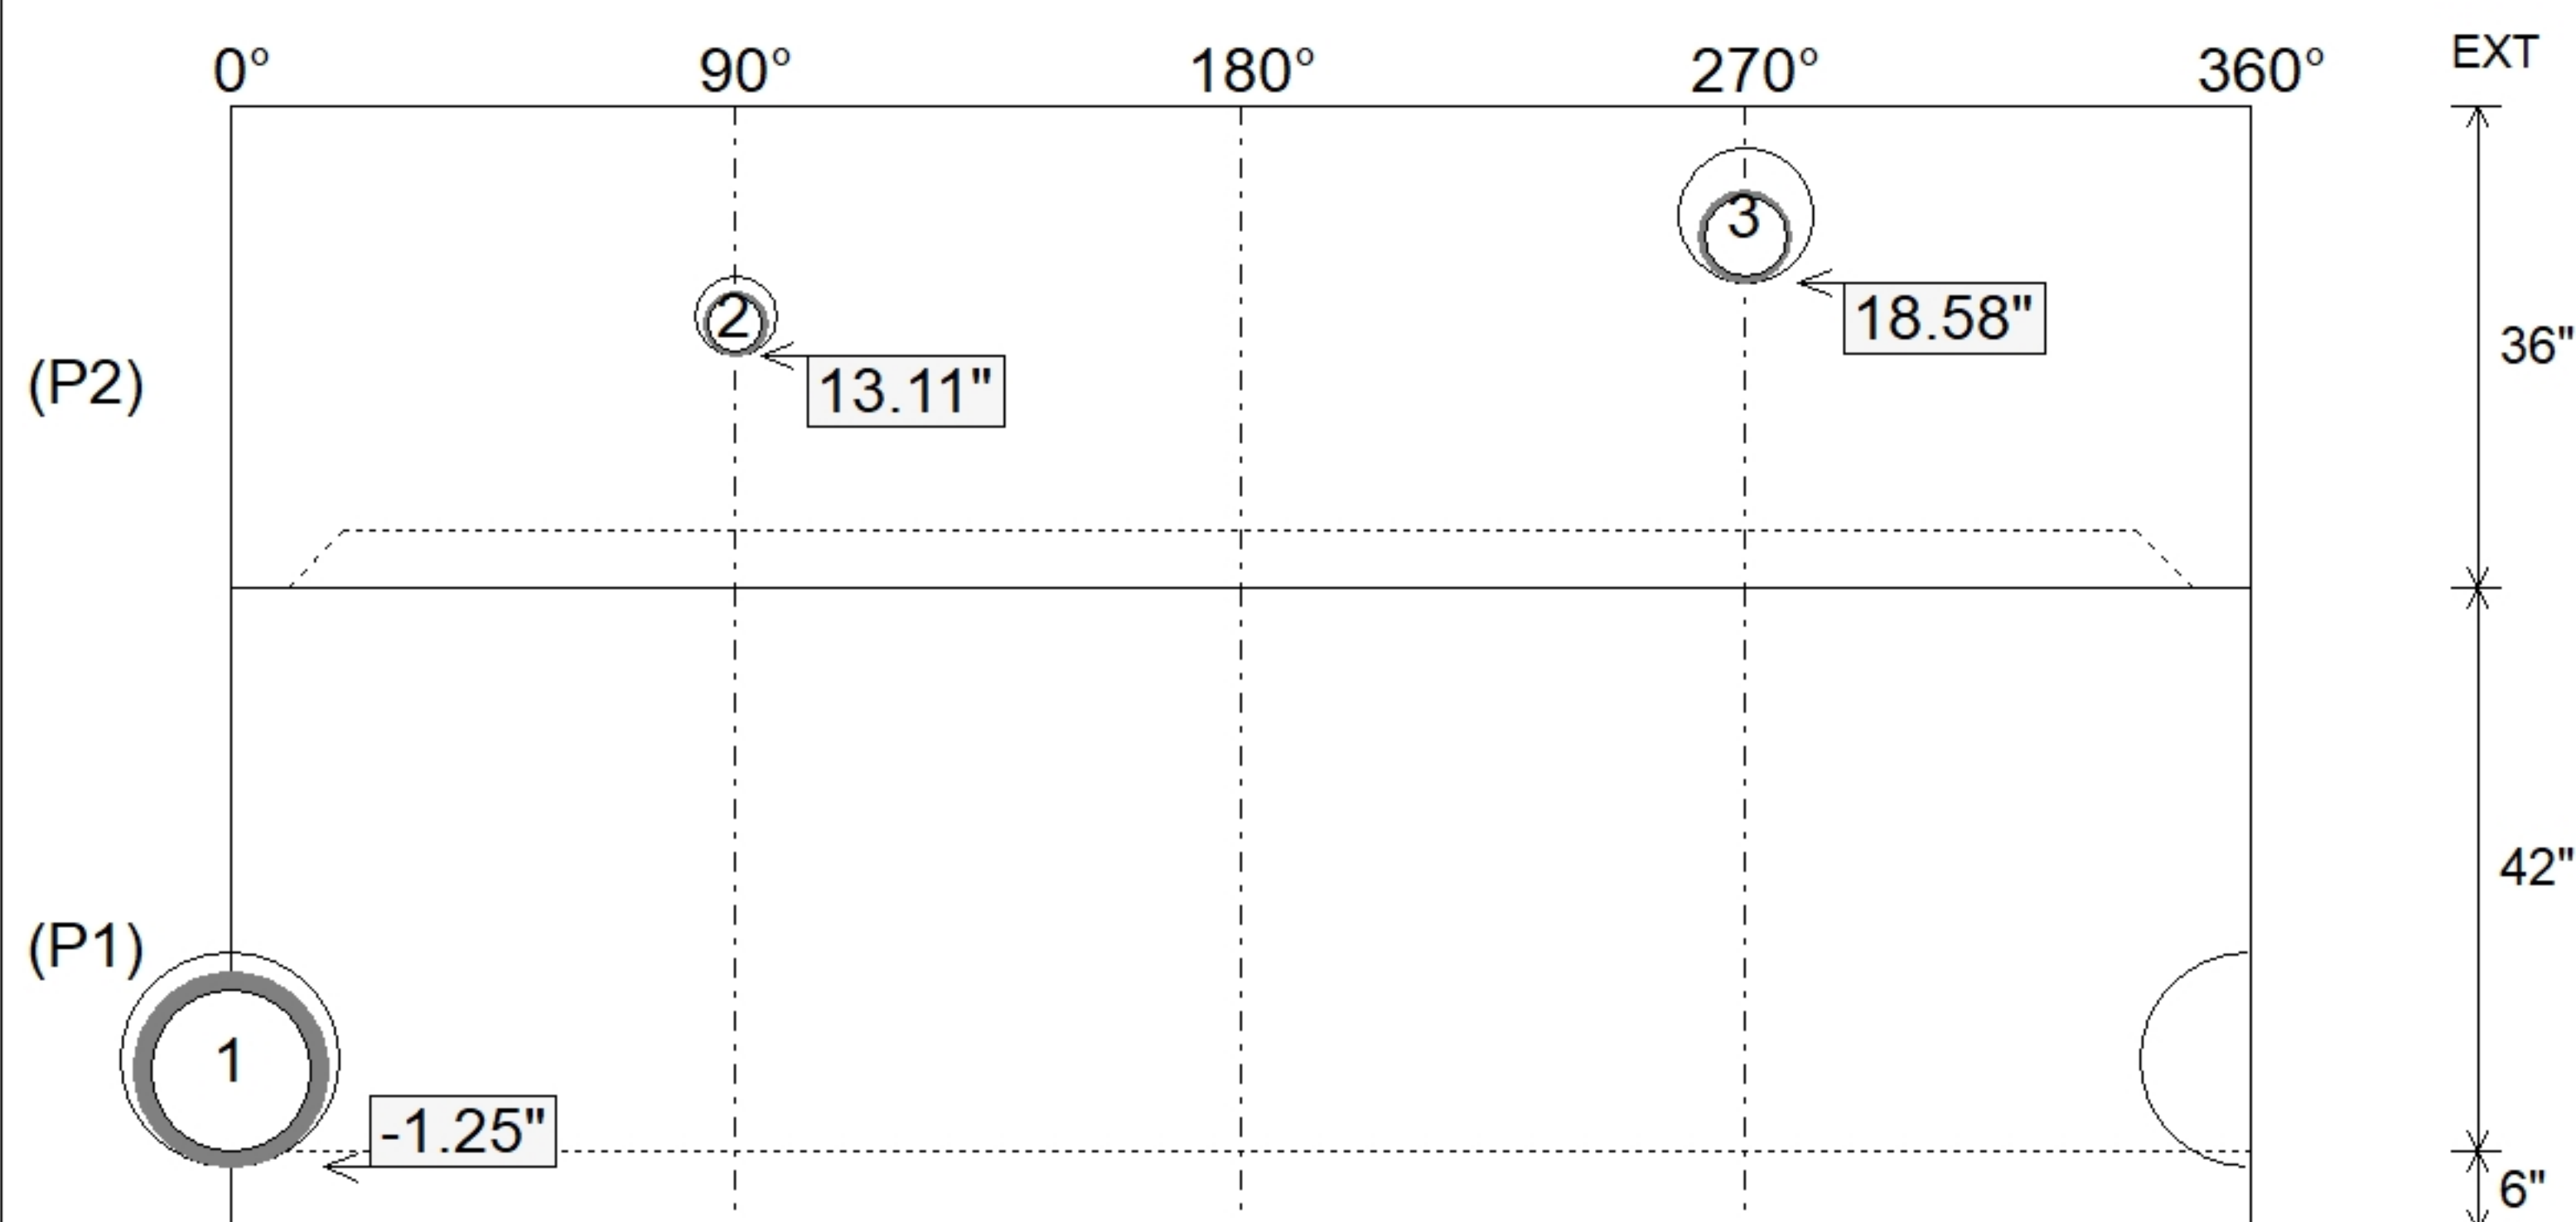

SUBMITTAL
APPROVED BY: