

Contractor: Lindsey's Dirt Works LLC

TECH: Jared - F

Plant: 100



Size: 48"

Rim to Invert: 3.54'

Floor Height: 6"


Slack: 0.48"

- FLOOR (As .31) #5 BARS AT 12" C.C.E.W.

2) MH Step ML-10-TDS-NCR - 10"



0 lb

Structure Total: 4672 lb

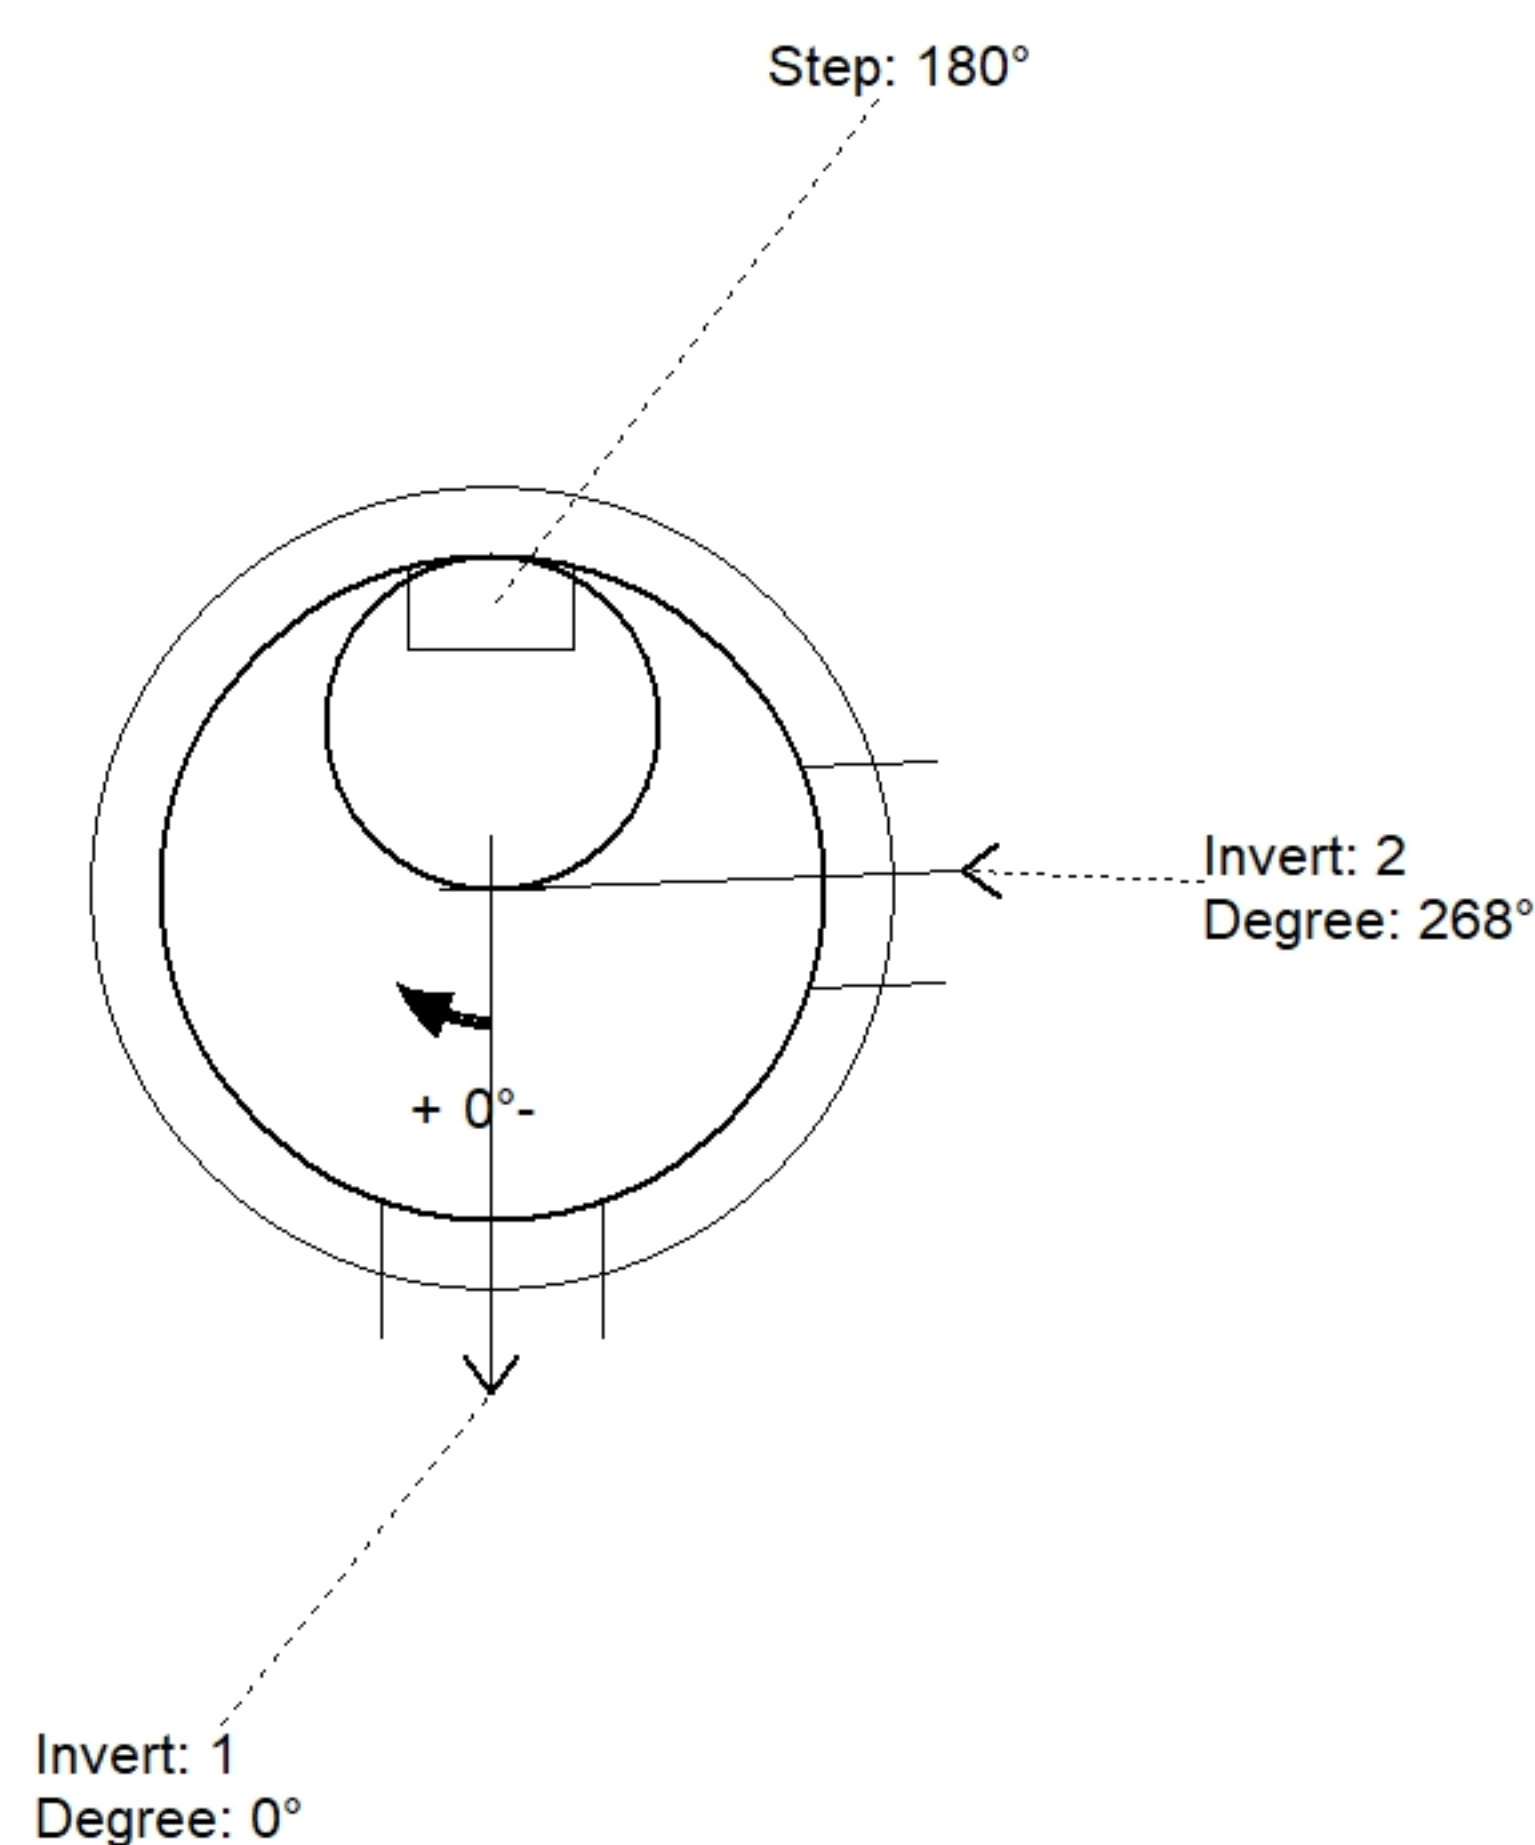

Position	Elev	Angle	Pipe	Pipe OD	Hole	Connector	Up (↓)	Ref
Rim	862'							
Reducer								
Invert 1	858.46'	0°	12" HDPE	14.5"	16"	Hole 16	-1.25"	P1
Invert 2	858.46'	268°	12" HDPE	14.5"	16"	Hole 16	-1.25"	P1
Invert 3								
Invert 4								
Invert 5								
Invert 6								
Invert 7								
Invert 8								

Default - Interior Dimensions

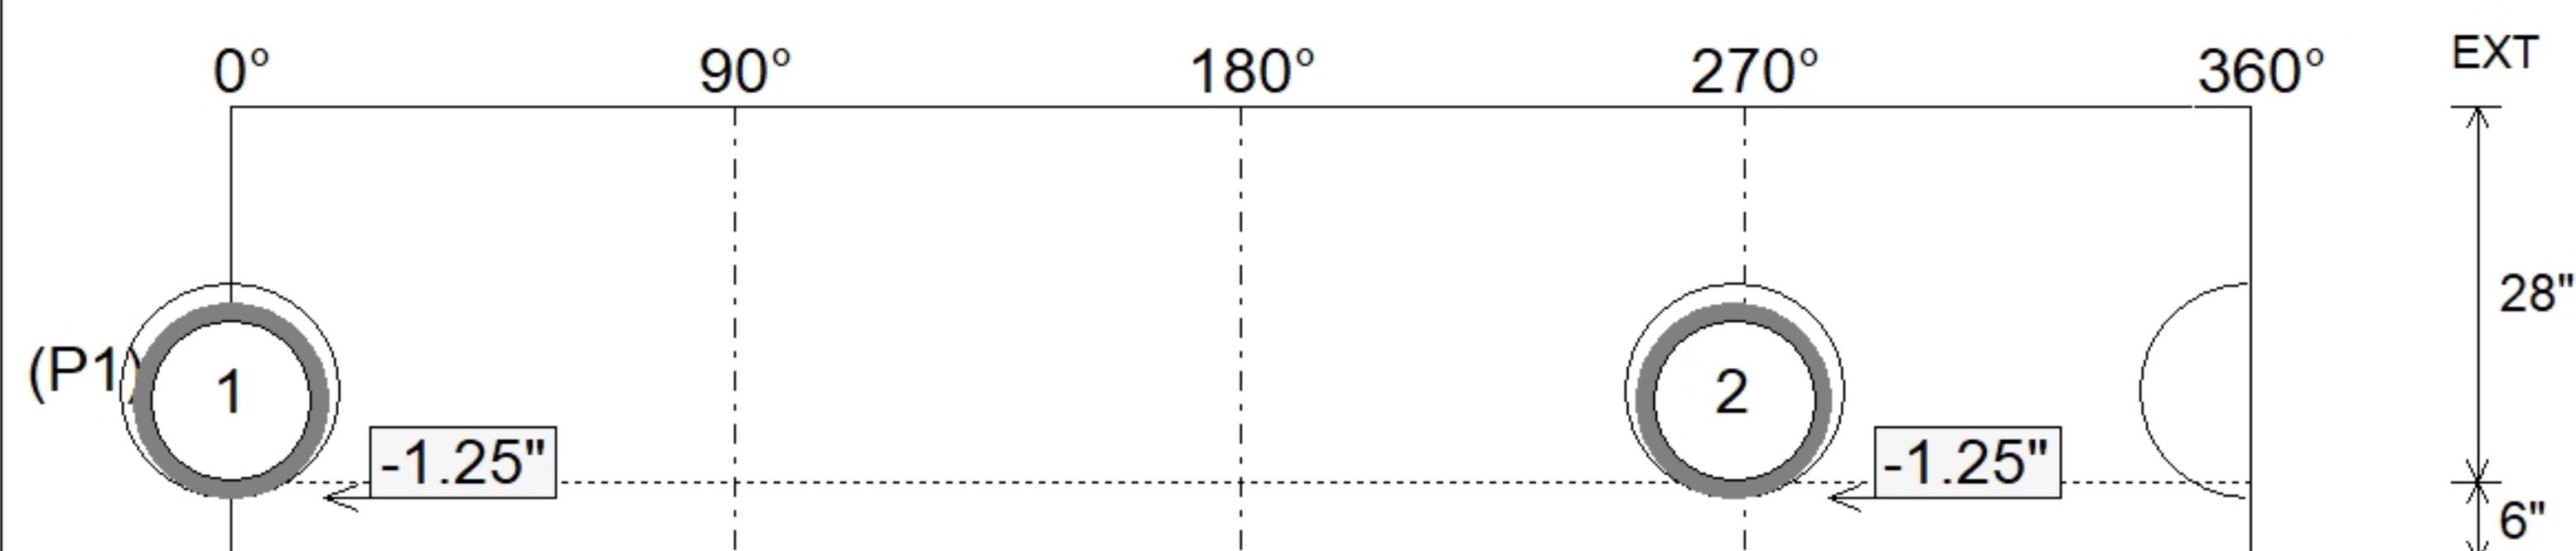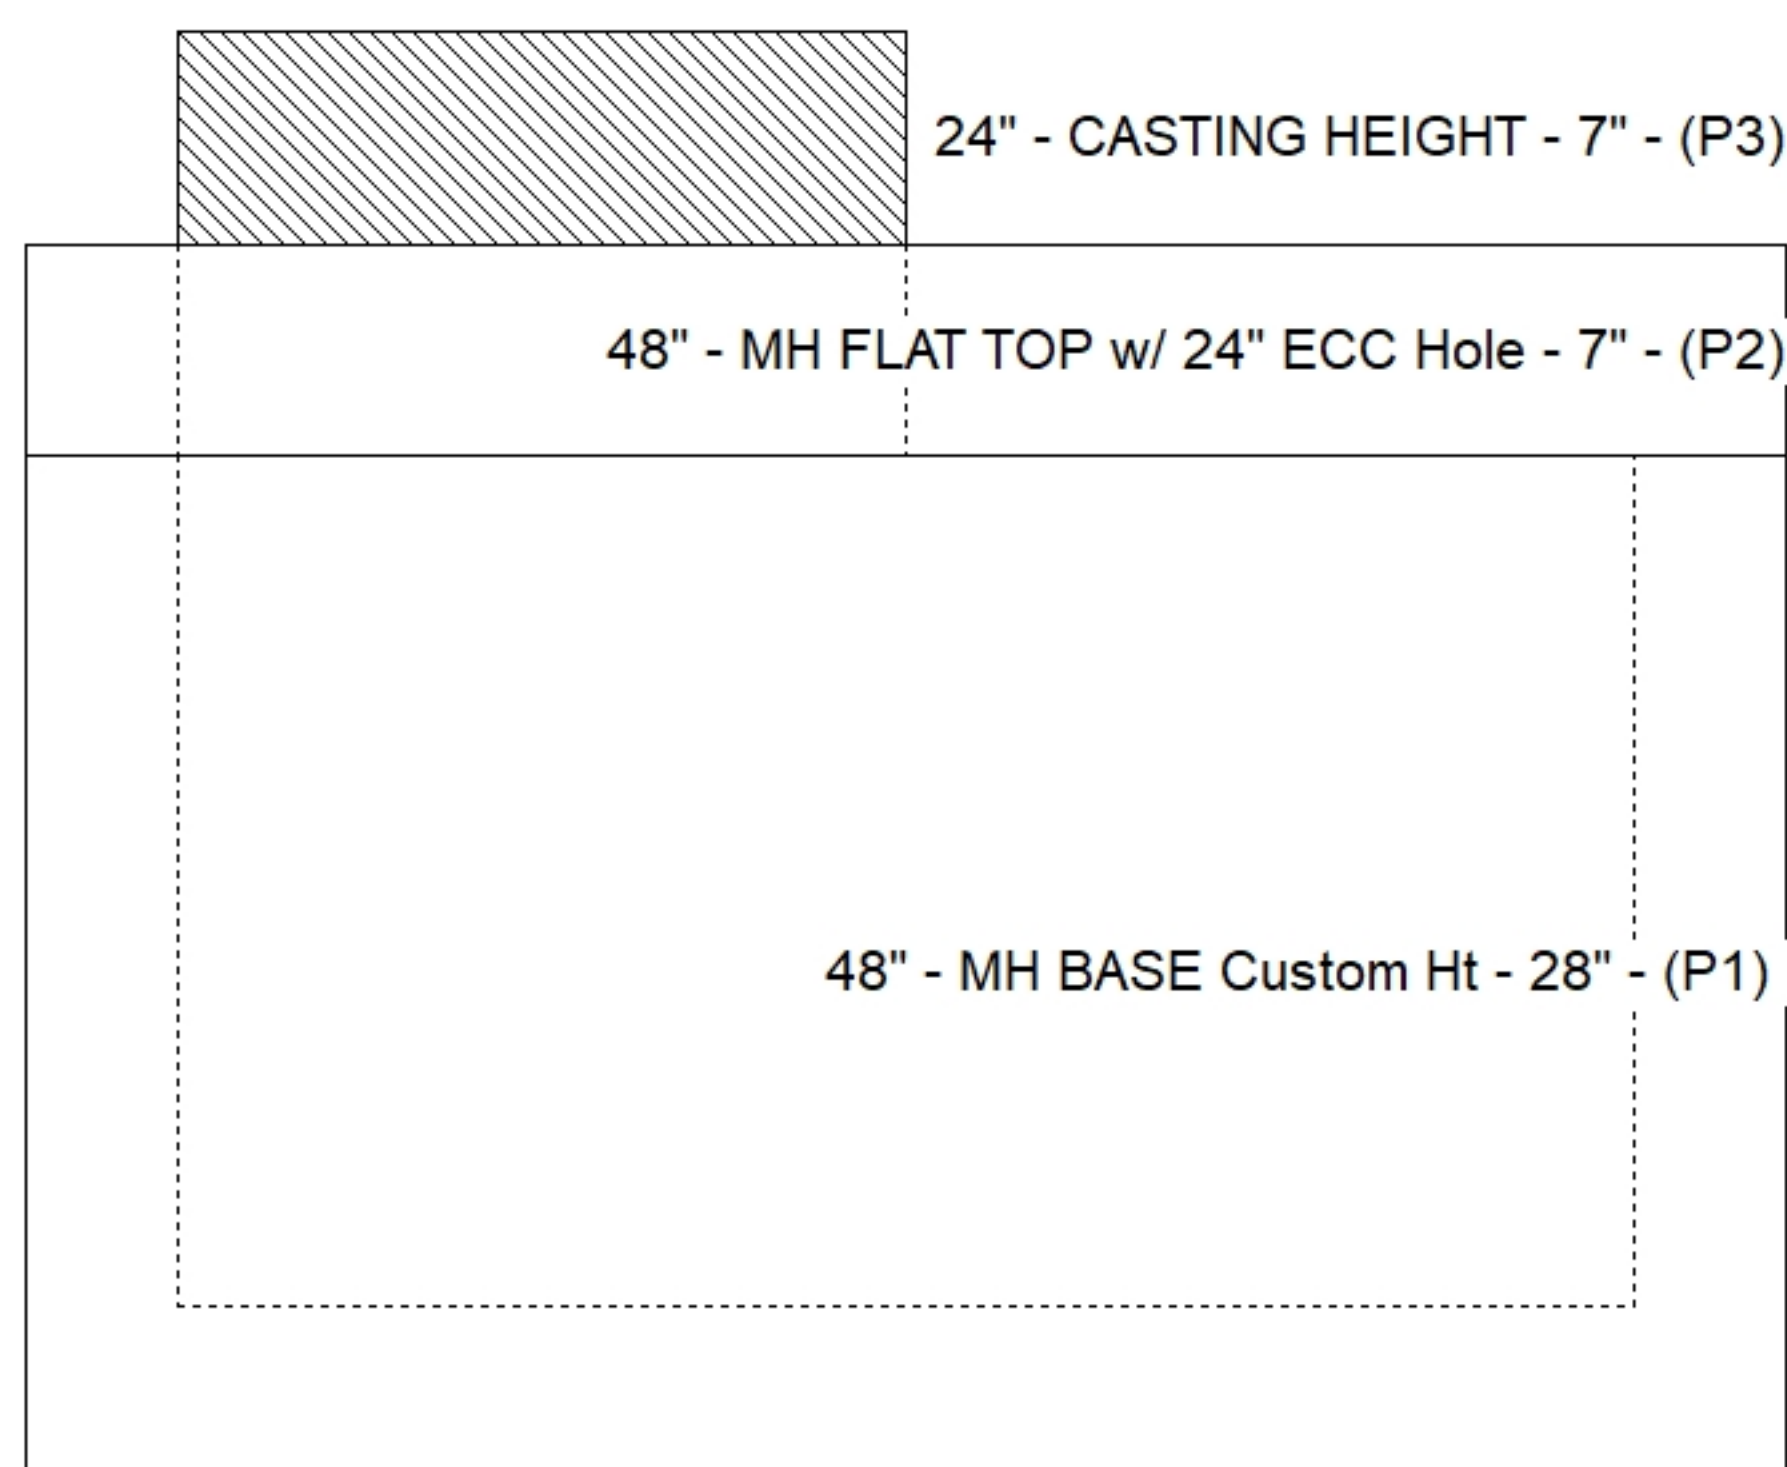

SUBMITTAL
APPROVED BY: