


Contractor: Lindsey's Dirt Works LLC

Plant: 100





Slack: 1.24"

Structure Total: 4914 lb

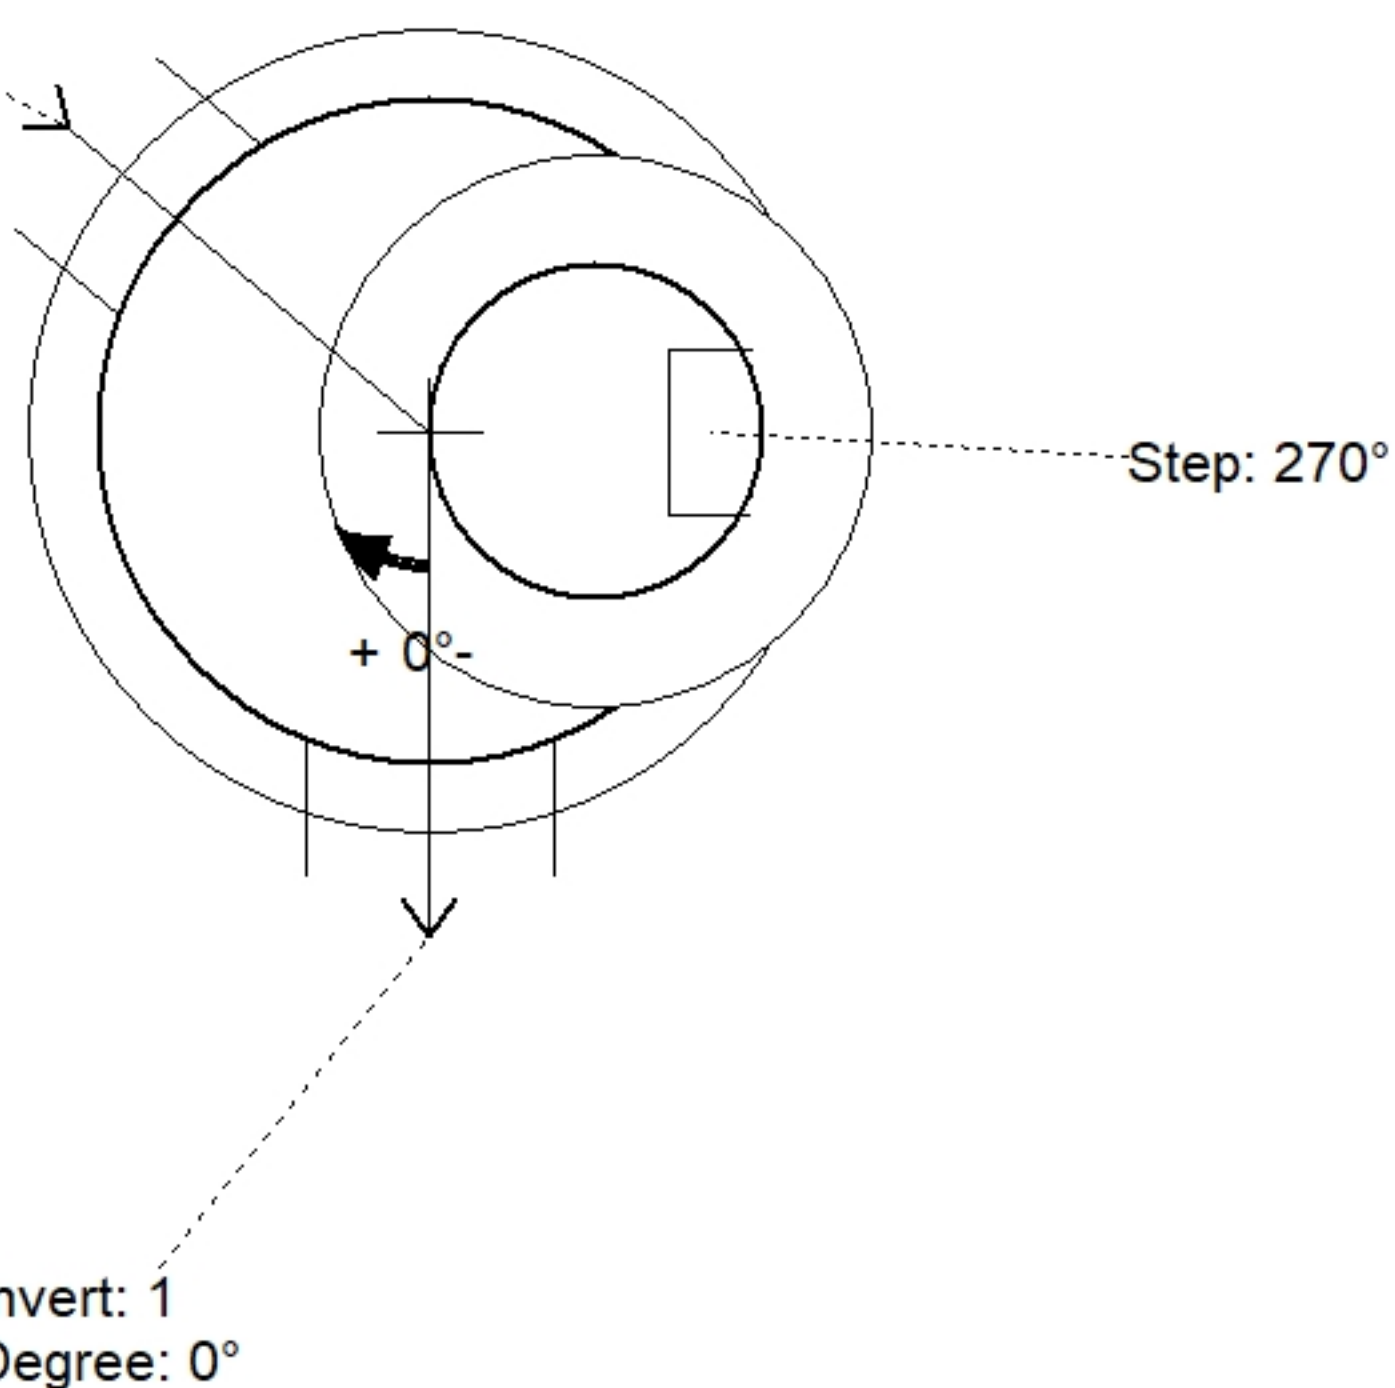

Position	Elev	Angle	Pipe	Pipe OD	Hole	Connector	Up (↓)	Ref
Rim	861.84'							
Reducer								
Invert 1	857.82'	0°	12" HDPE	14.5"	18"	Hole 18	-1.25"	P1
Invert 2	857.92'	130°	12" HDPE	14.5"	16"	Hole 16	-0.05"	P1
Invert 3								
Invert 4								
Invert 5								
Invert 6								
Invert 7								
Invert 8								

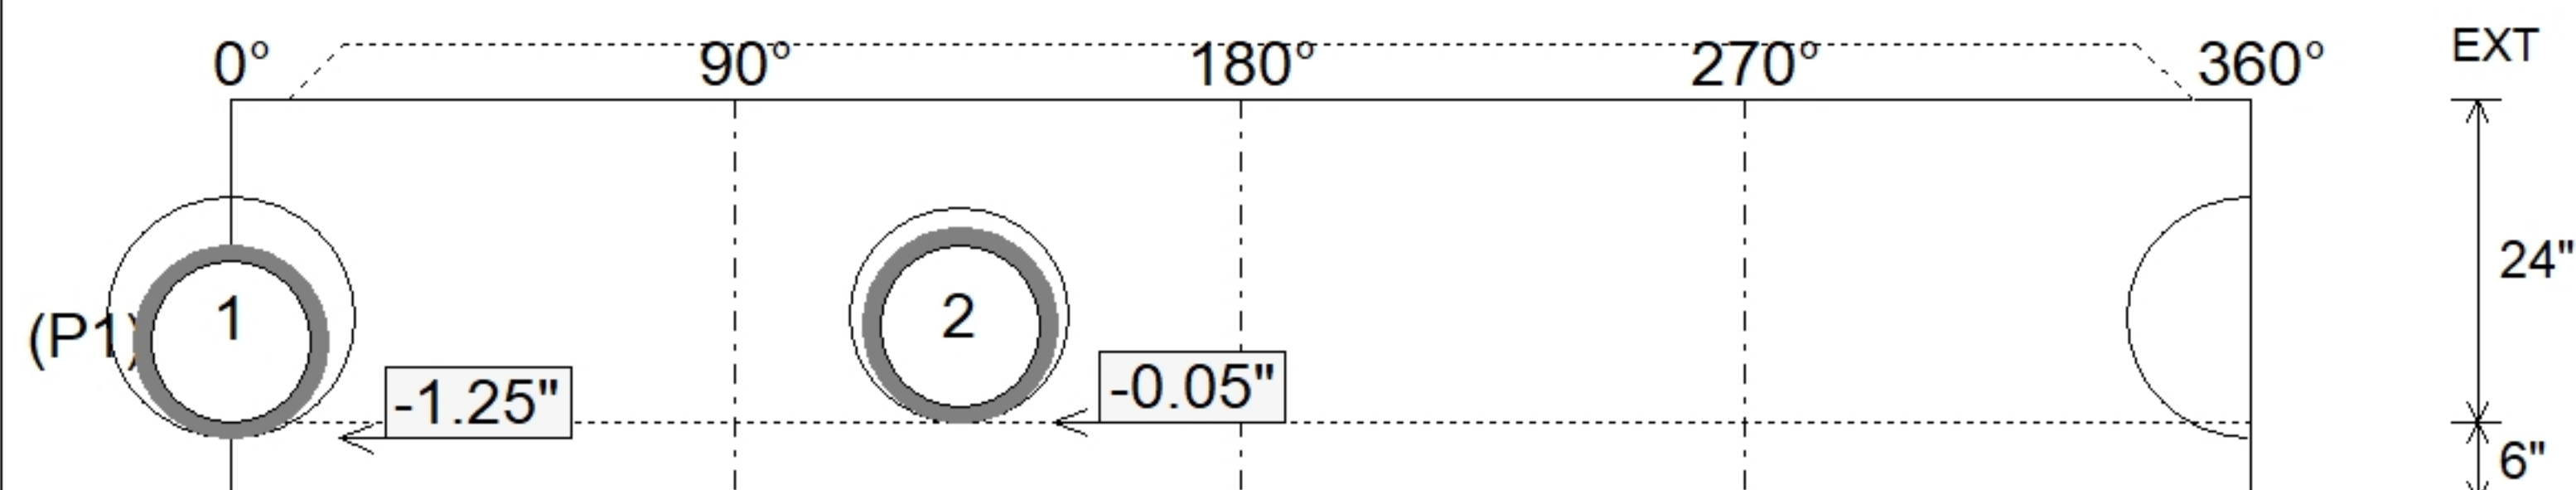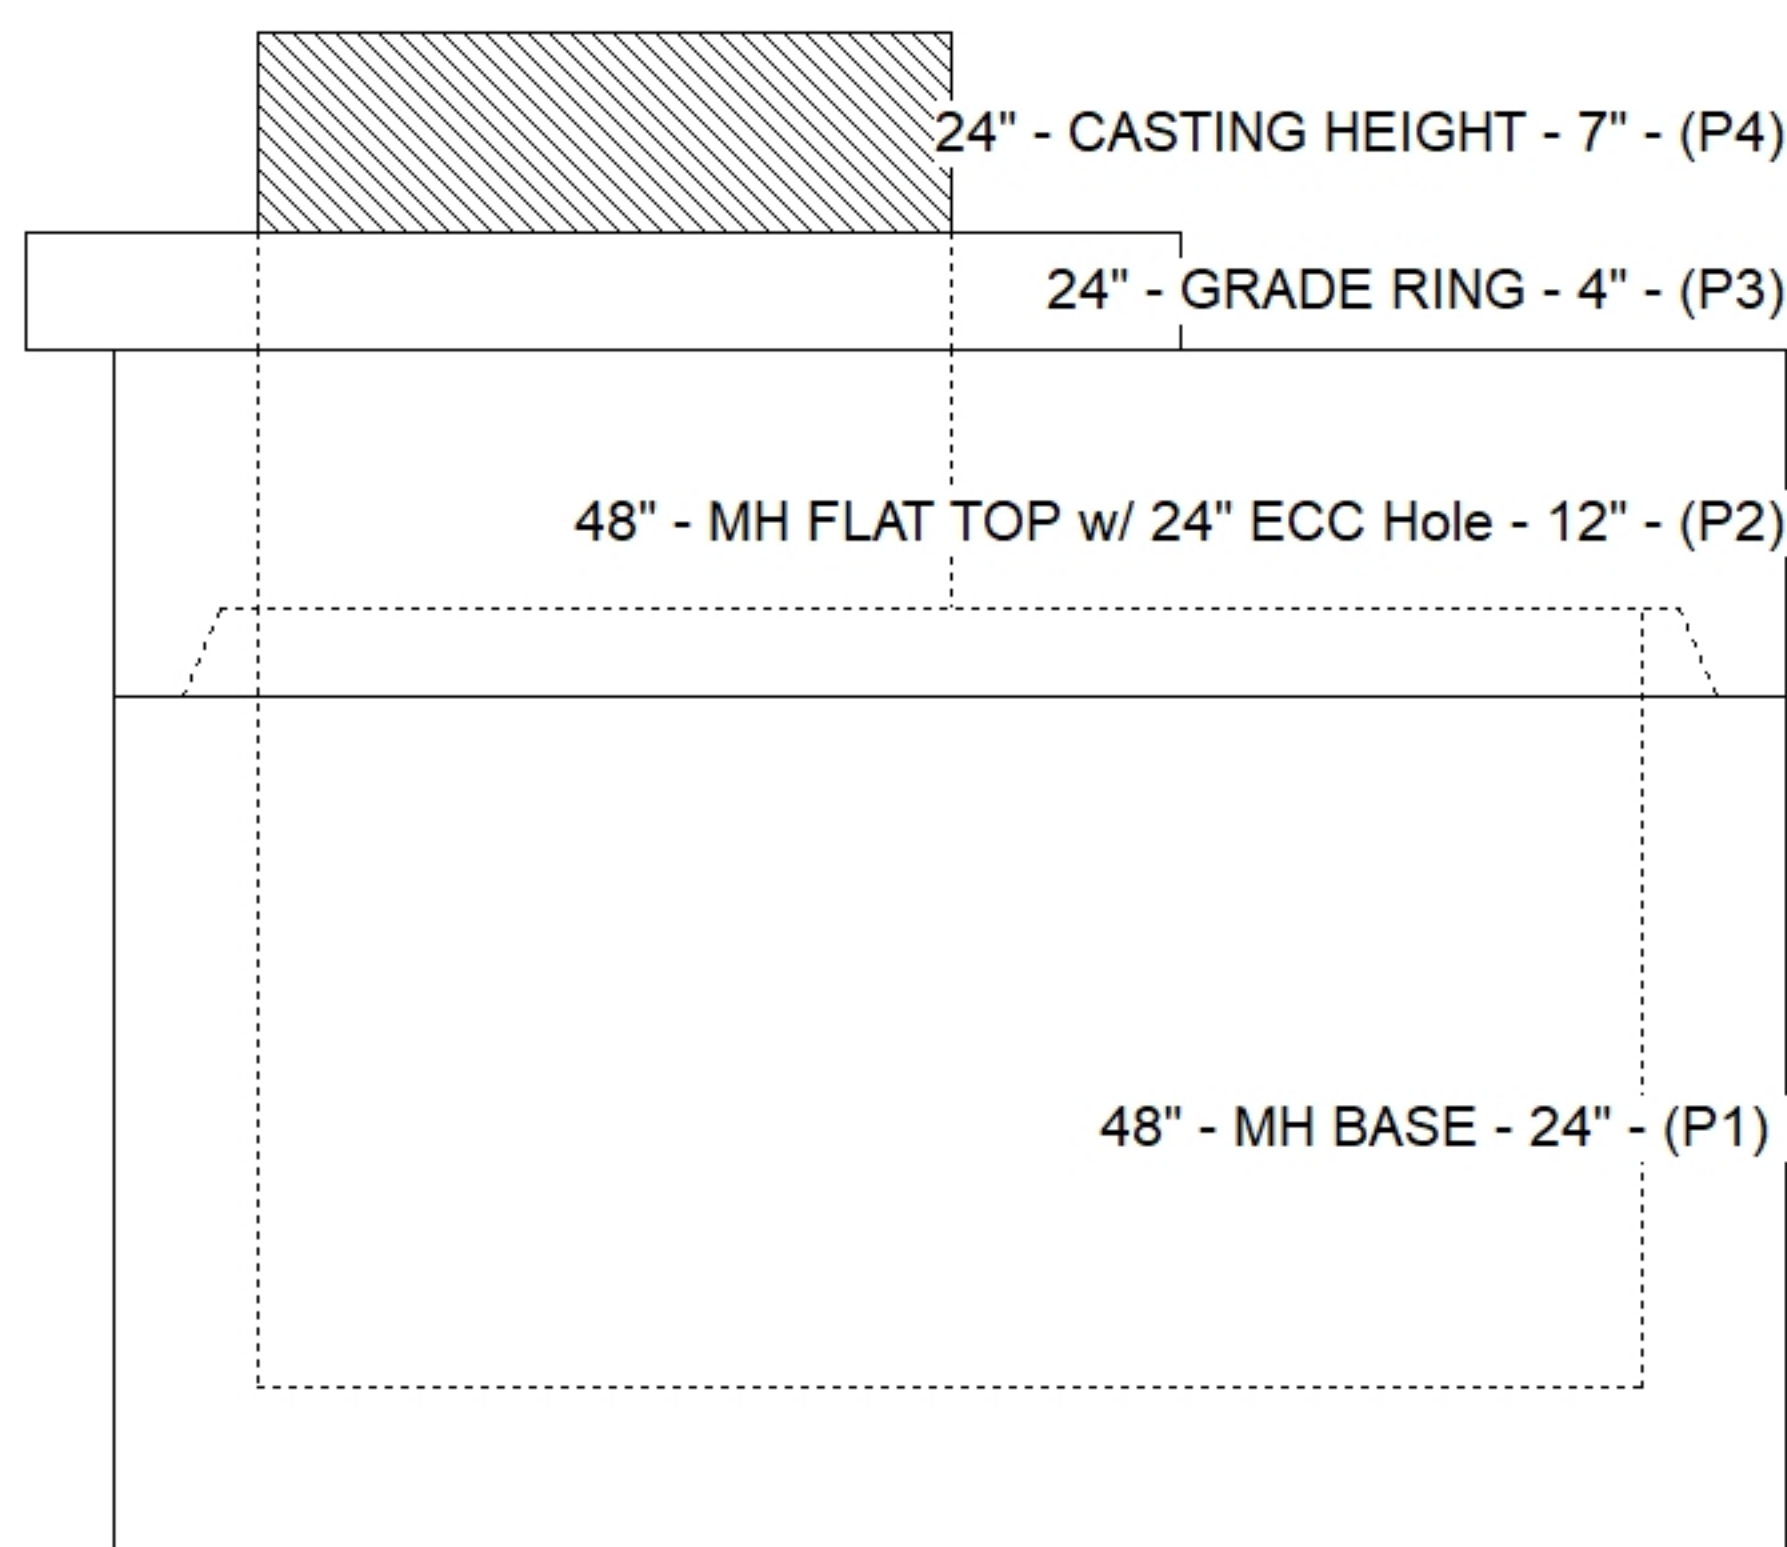

SUBMITTAL
APPROVED BY: