

Contractor: Lindsey's Dirt Works LLC

Plant: 100




Slack: 1.76"

- FLOOR (As .31) #5 BARS AT 12" C.C.E.W.

3) MH Step ML-10-TDS-NCR - 10"



0 lb

Structure Total: 5451 lb

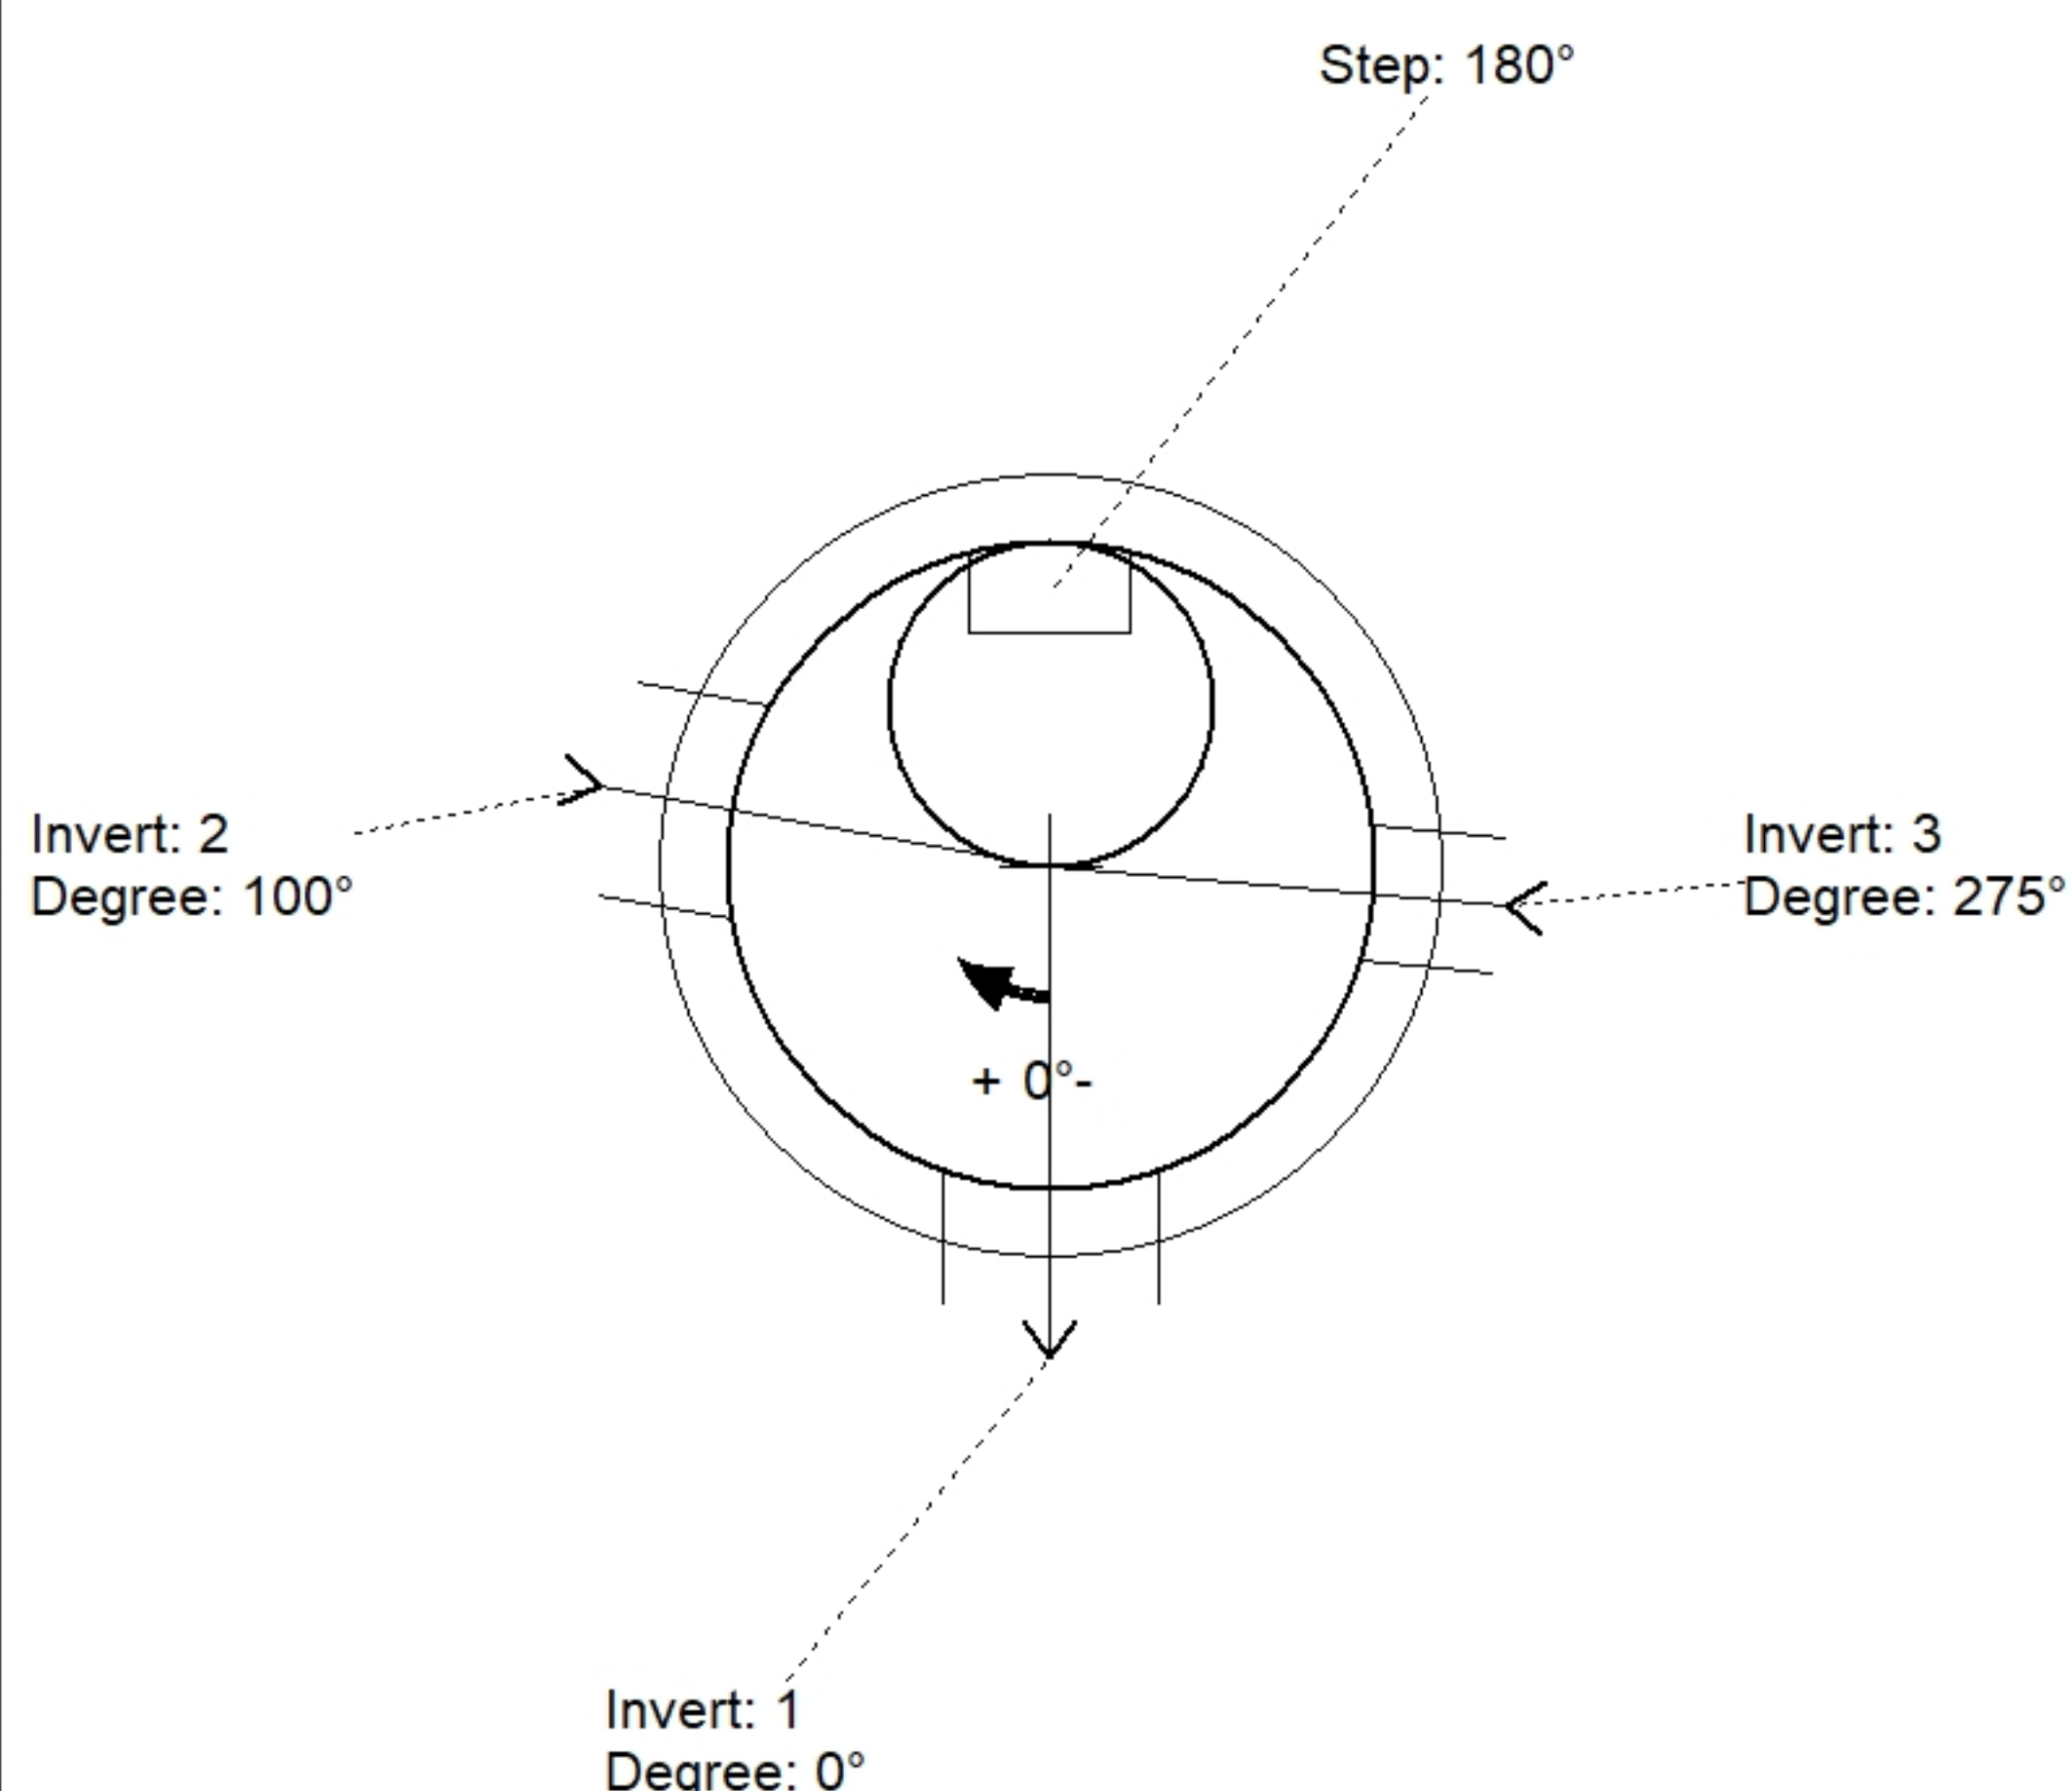

Position	Elev	Angle	Pipe	Pipe OD	Hole	Connector	Up (↓)	Ref
Rim	863.87'							
Reducer								
Invert 1	859.14'	0°	12" HDPE	14.5"	16"	Hole 16	-1.25"	P1
Invert 2	859.14'	100°	12" PVC SDR35	12.5"	16"	Hole 16	-0.25"	P1
Invert 3	860.59'	275°	6" HDPE	6.9"	10"	Hole 10	16.95"	P1
Invert 4								
Invert 5								
Invert 6								
Invert 7								
Invert 8								

Default - Interior Dimensions

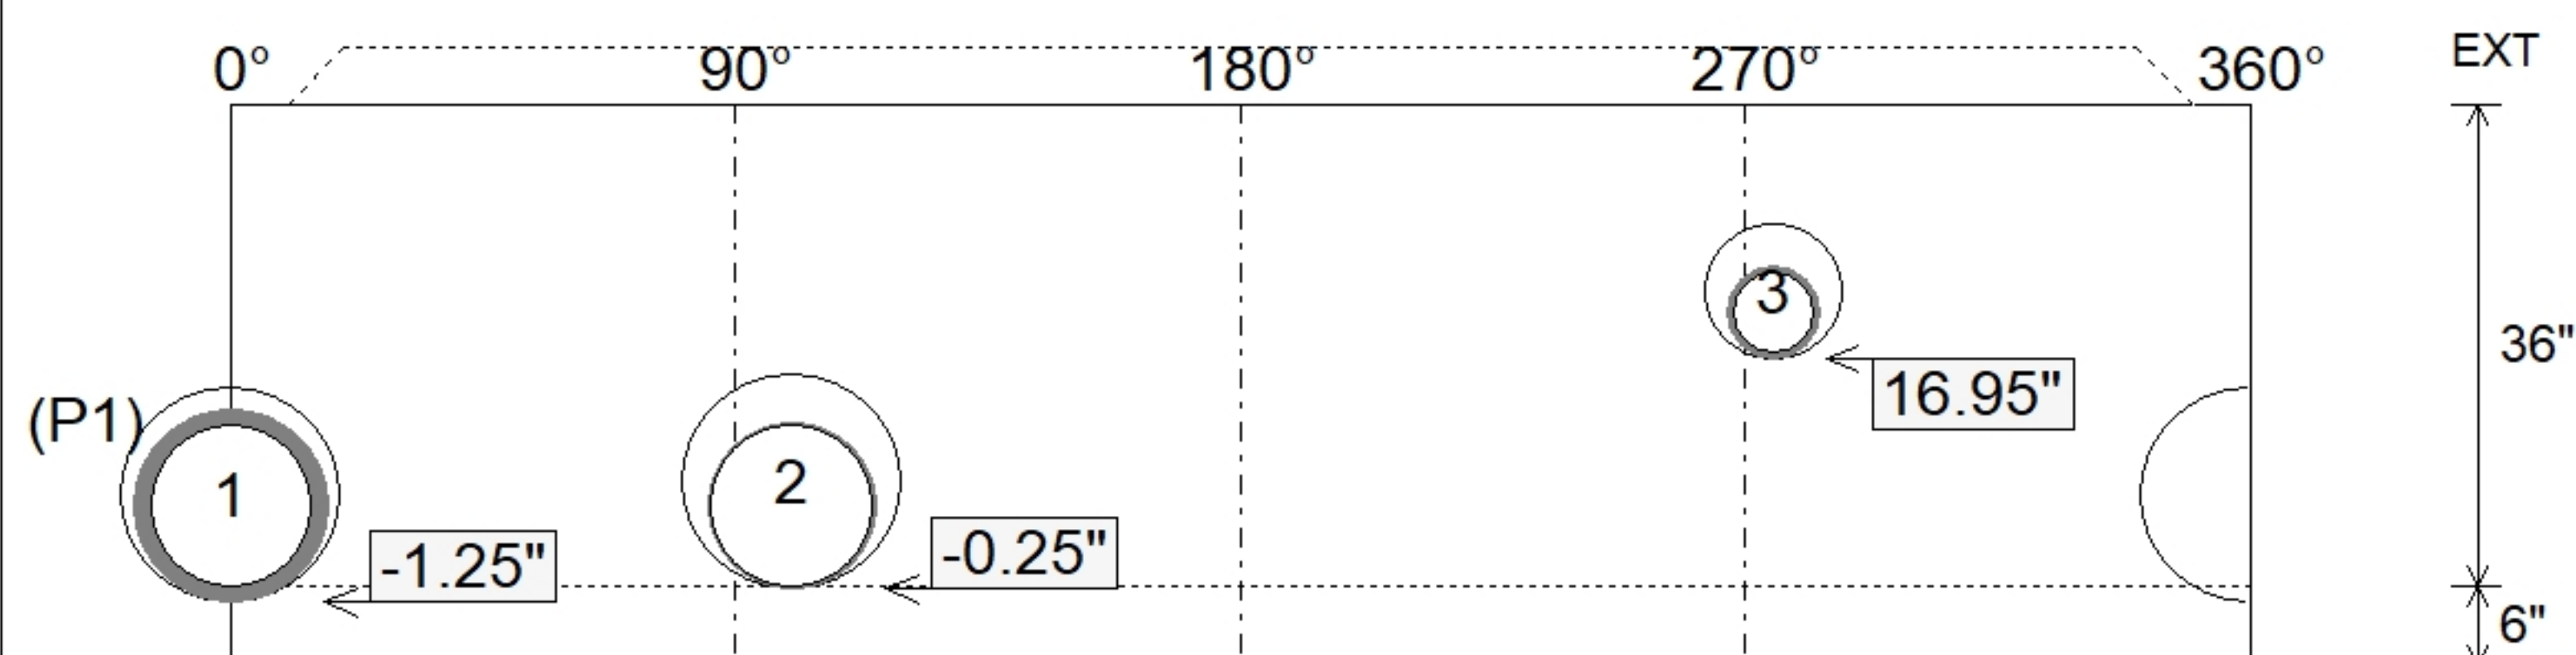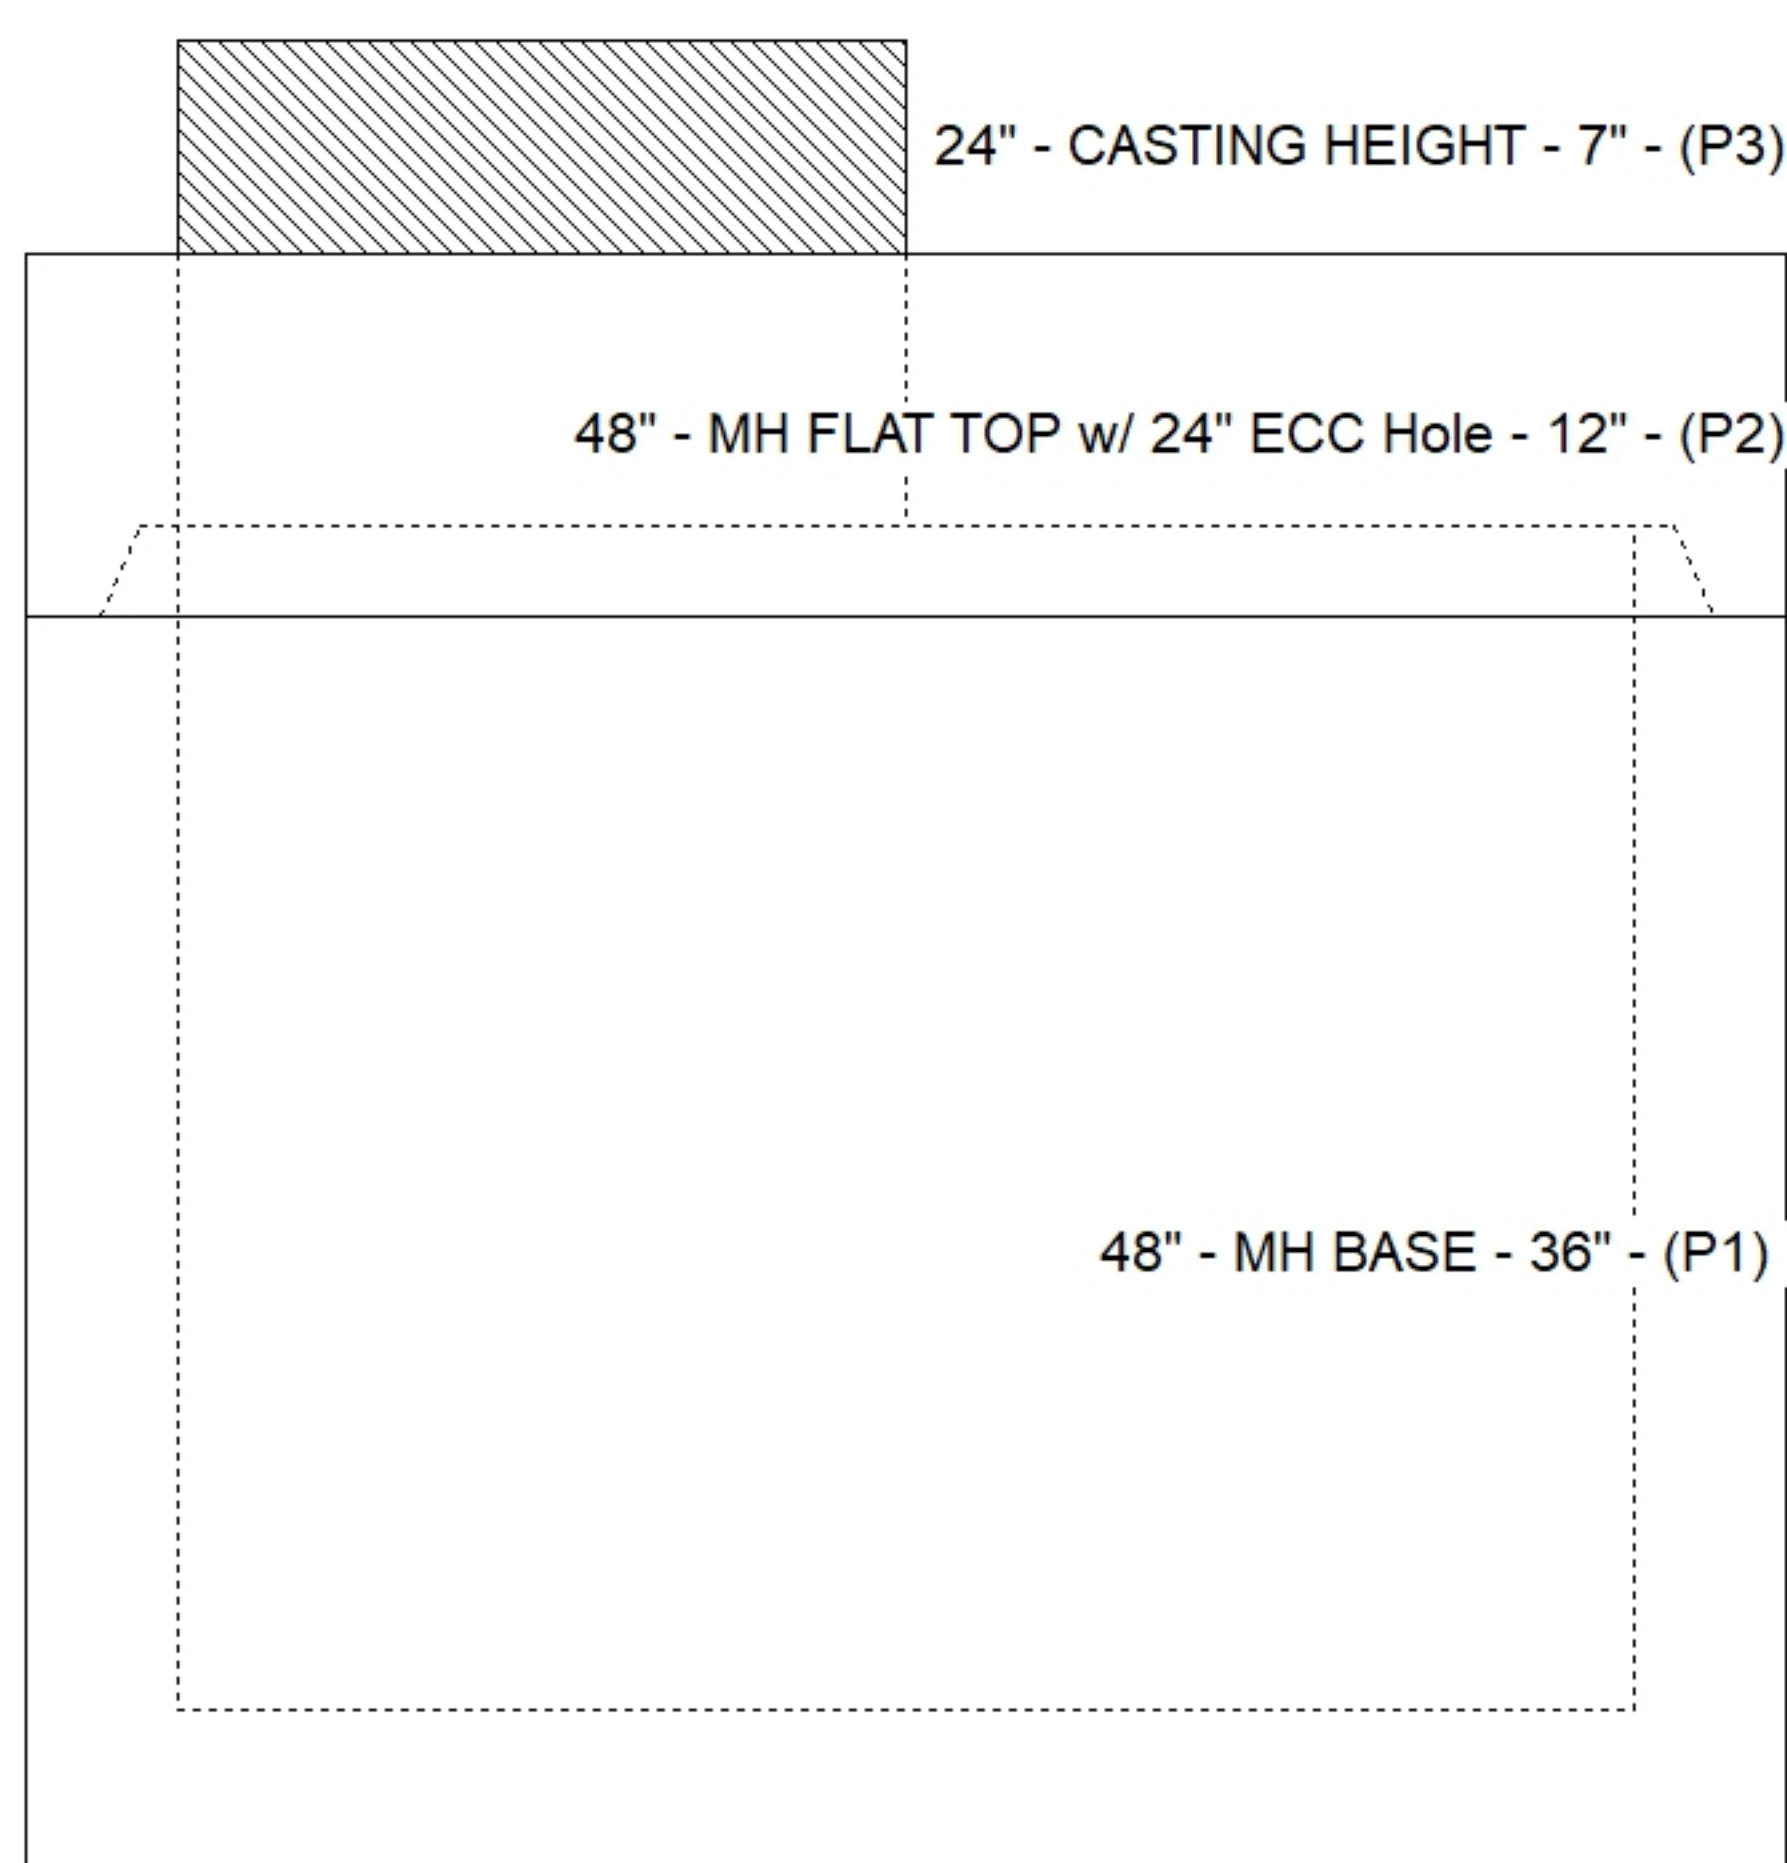

SUBMITTAL
APPROVED BY: