


Contractor: Bear Construction LLC

Plant: 100




Floor (Bot): 513.833'
Overall Height: 11.083'
Slack: 1.12"


Structure Total:	11020 lb
------------------	----------

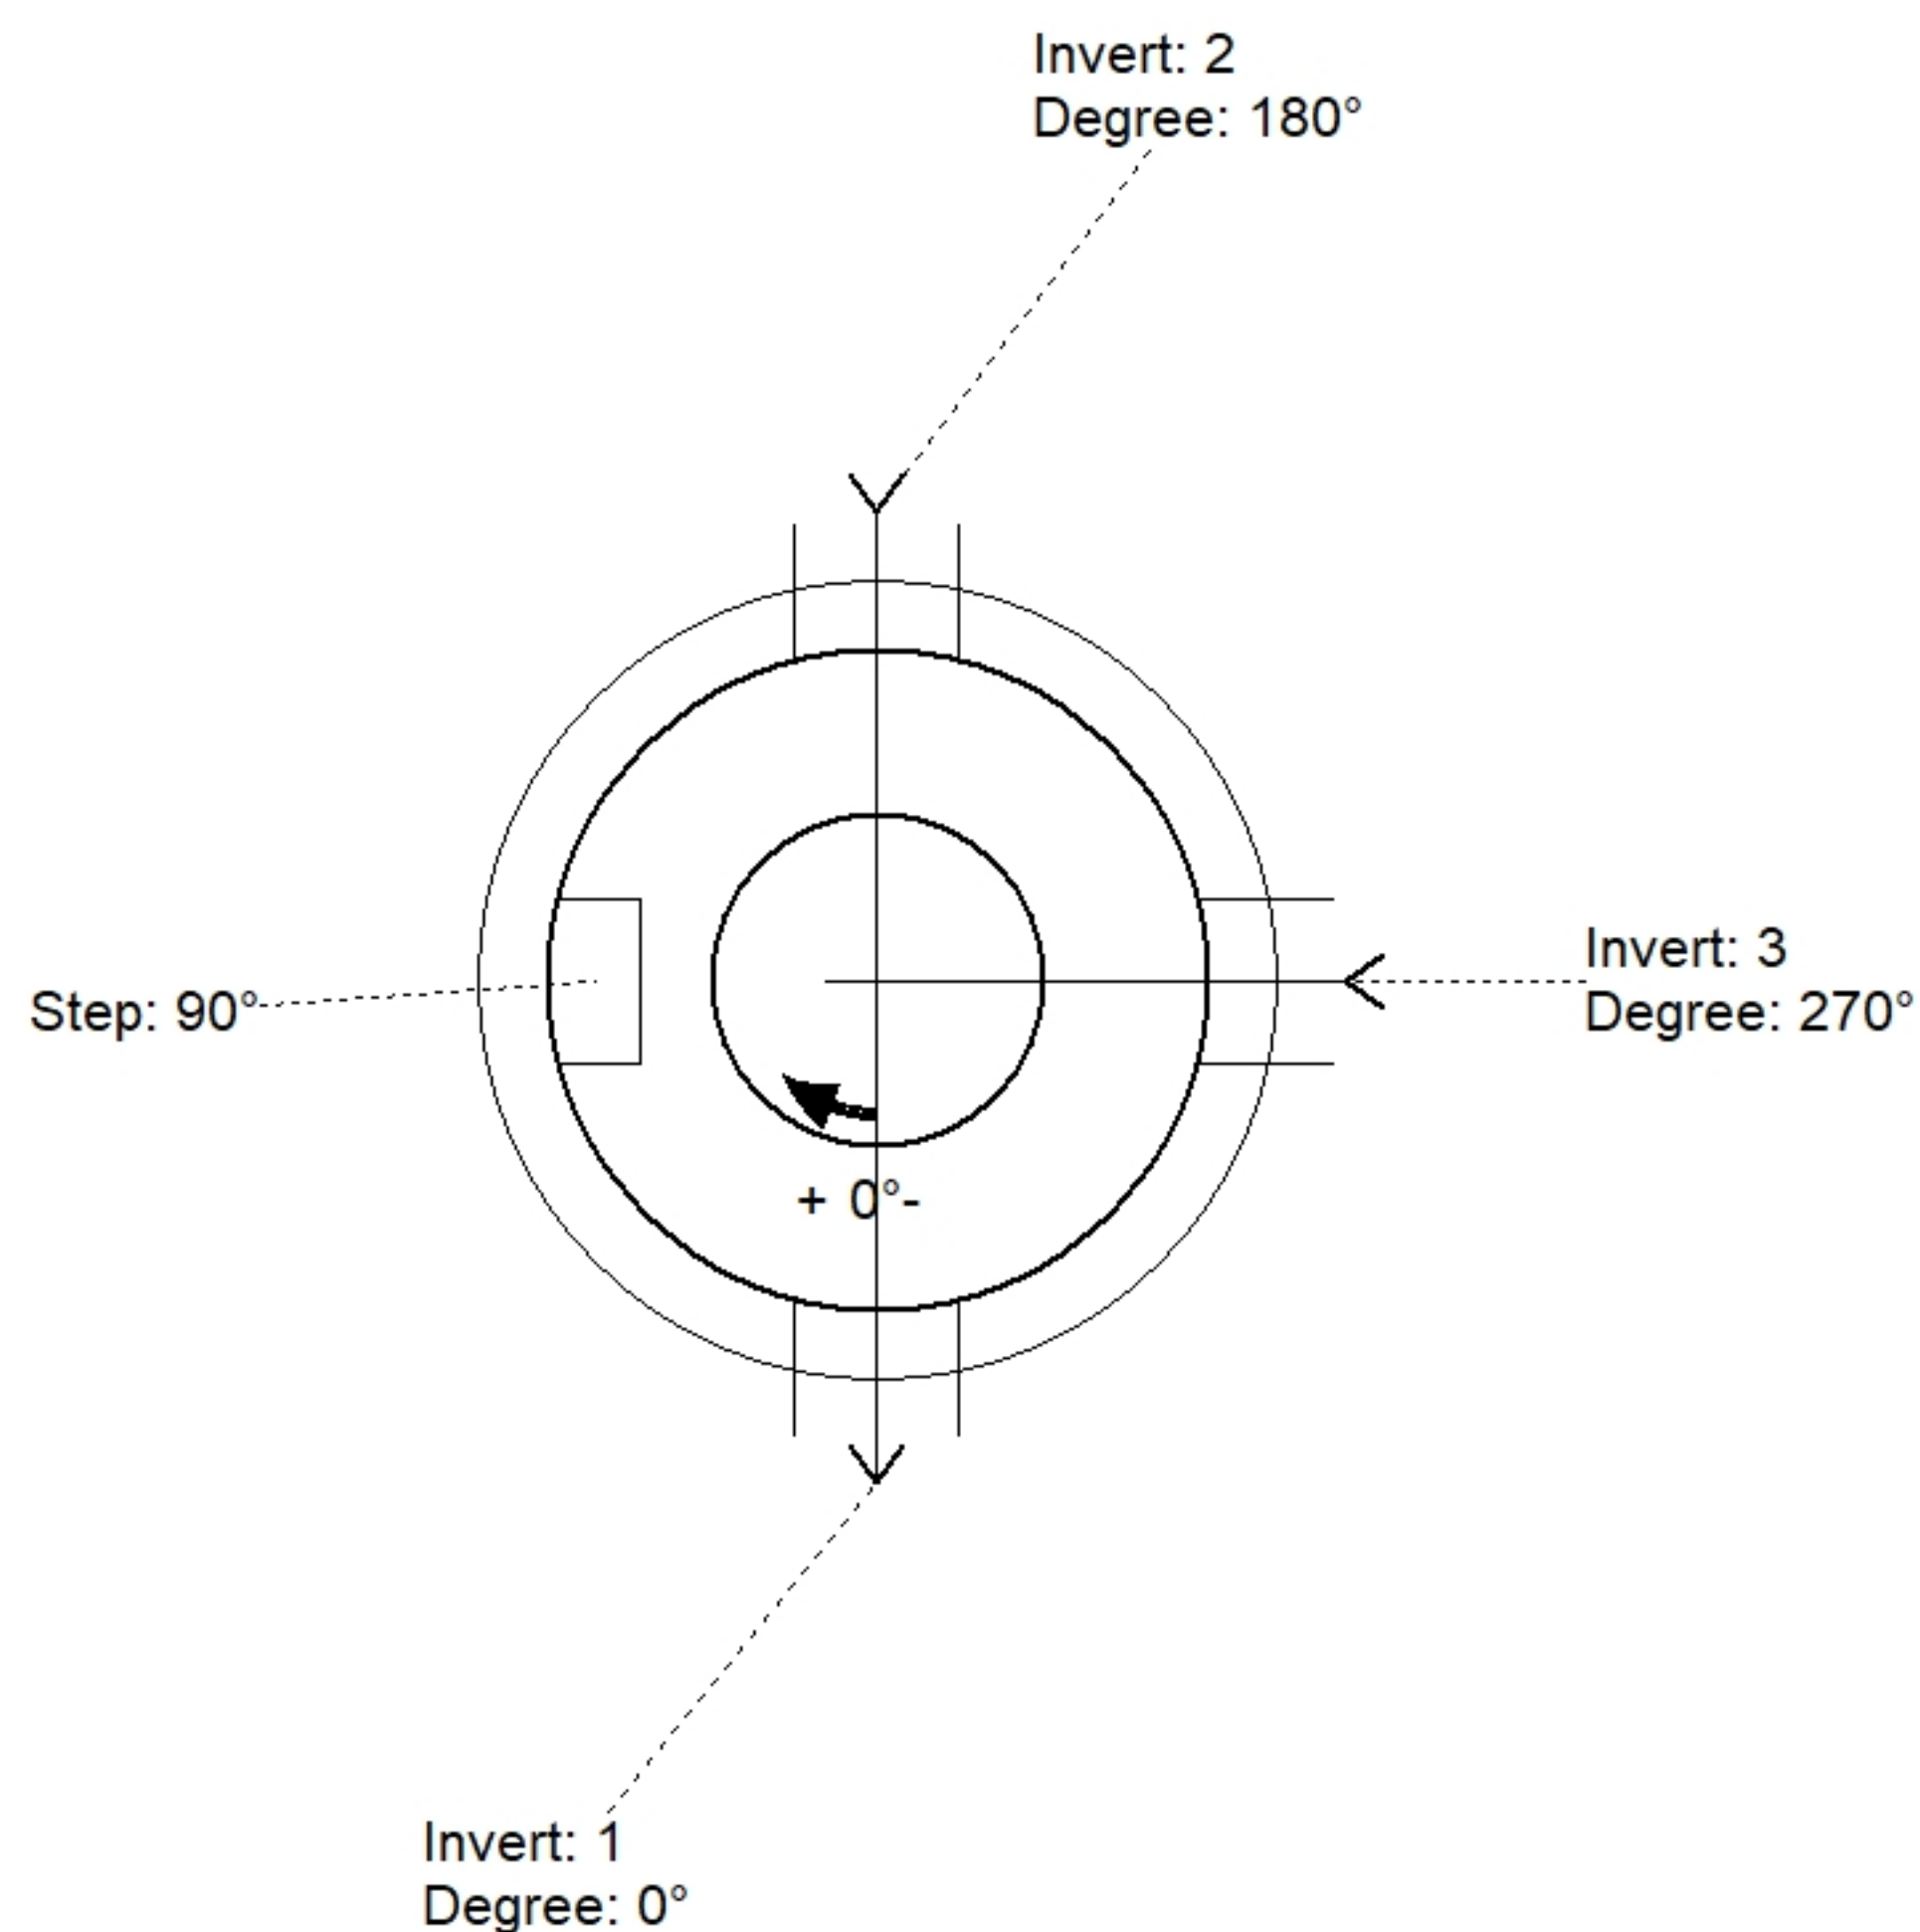

Position	Elev	Angle	Pipe	Pipe OD	Hole	Connector	Up (↓)	Ref
Rim	525.01'							
Reducer								
Invert 1	514.5'	0°	8" PVC SDR35	8.5"	12"	PSX 12-08 NYLO	0"	P1
Invert 2	514.7'	180°	8" PVC SDR35	8.5"	12"	PSX 12-08 NYLO	2.375"	P1
Invert 3	515'	270°	8" PVC SDR35	8.5"	12"	PSX 12-08 NYLO	6"	P1
Invert 4								
Invert 5								
Invert 6								
Invert 7								
Invert 8								

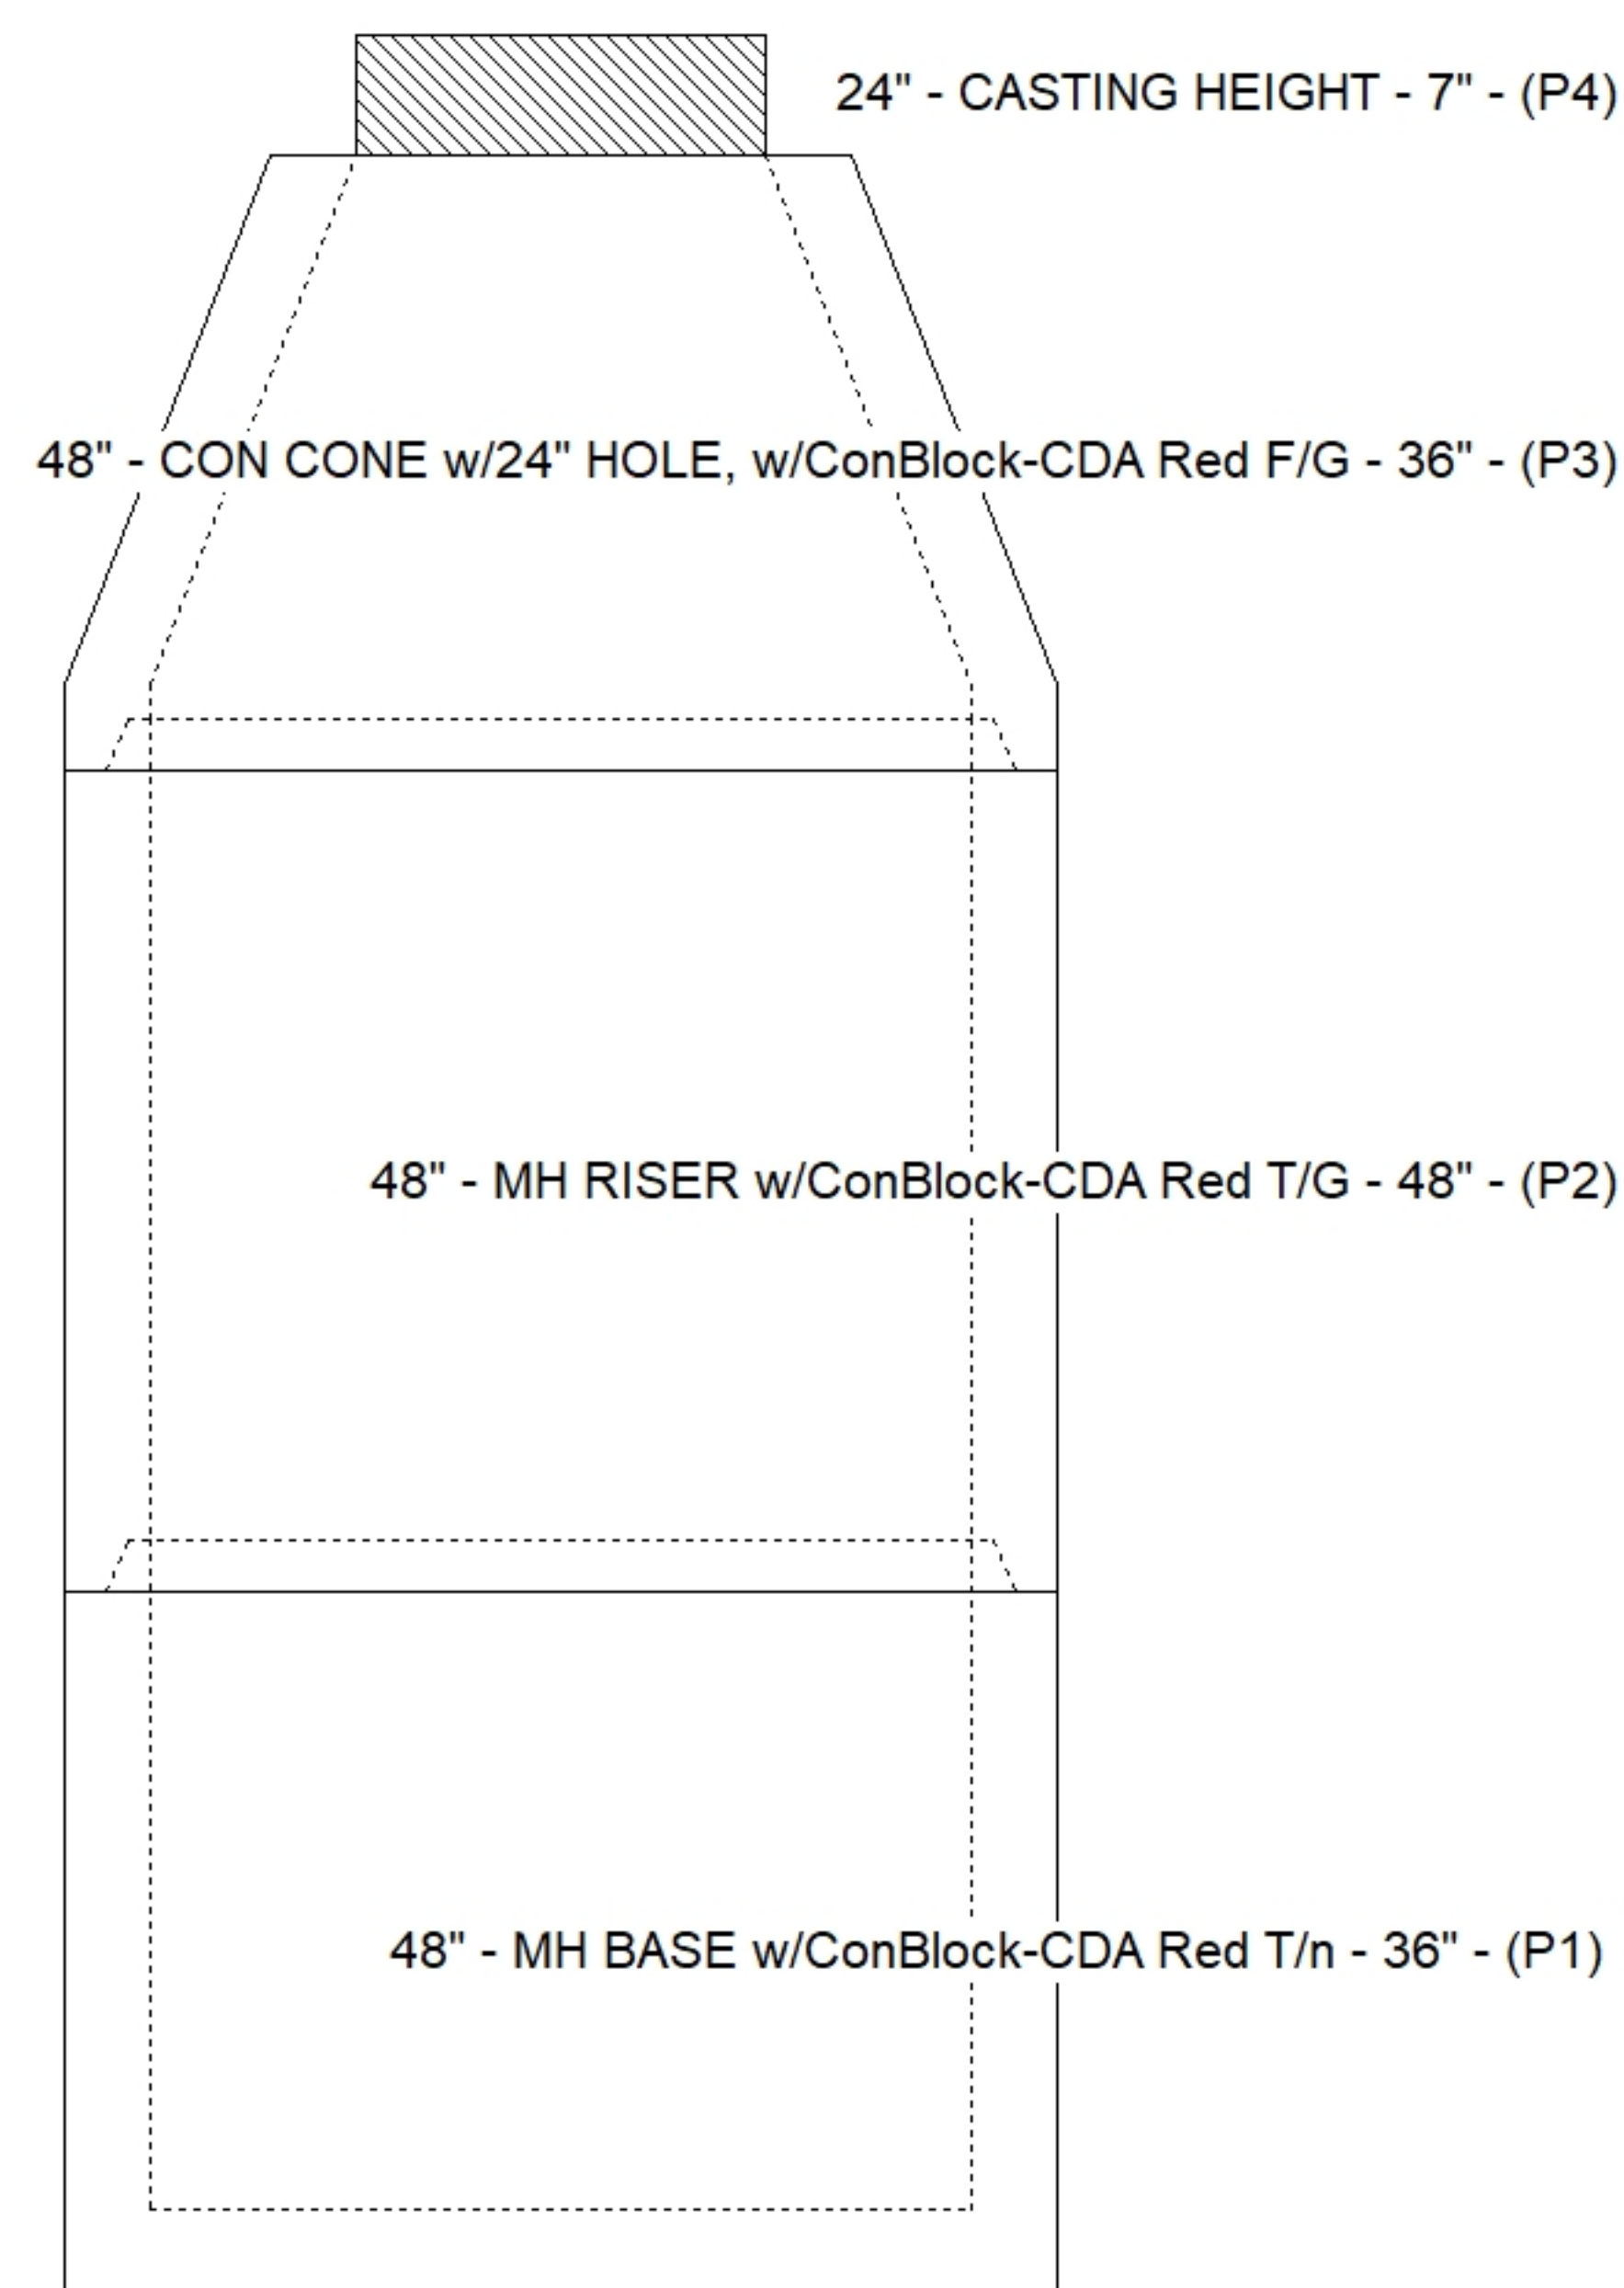

Cast (Int. Dim.) - Interior Dimensions

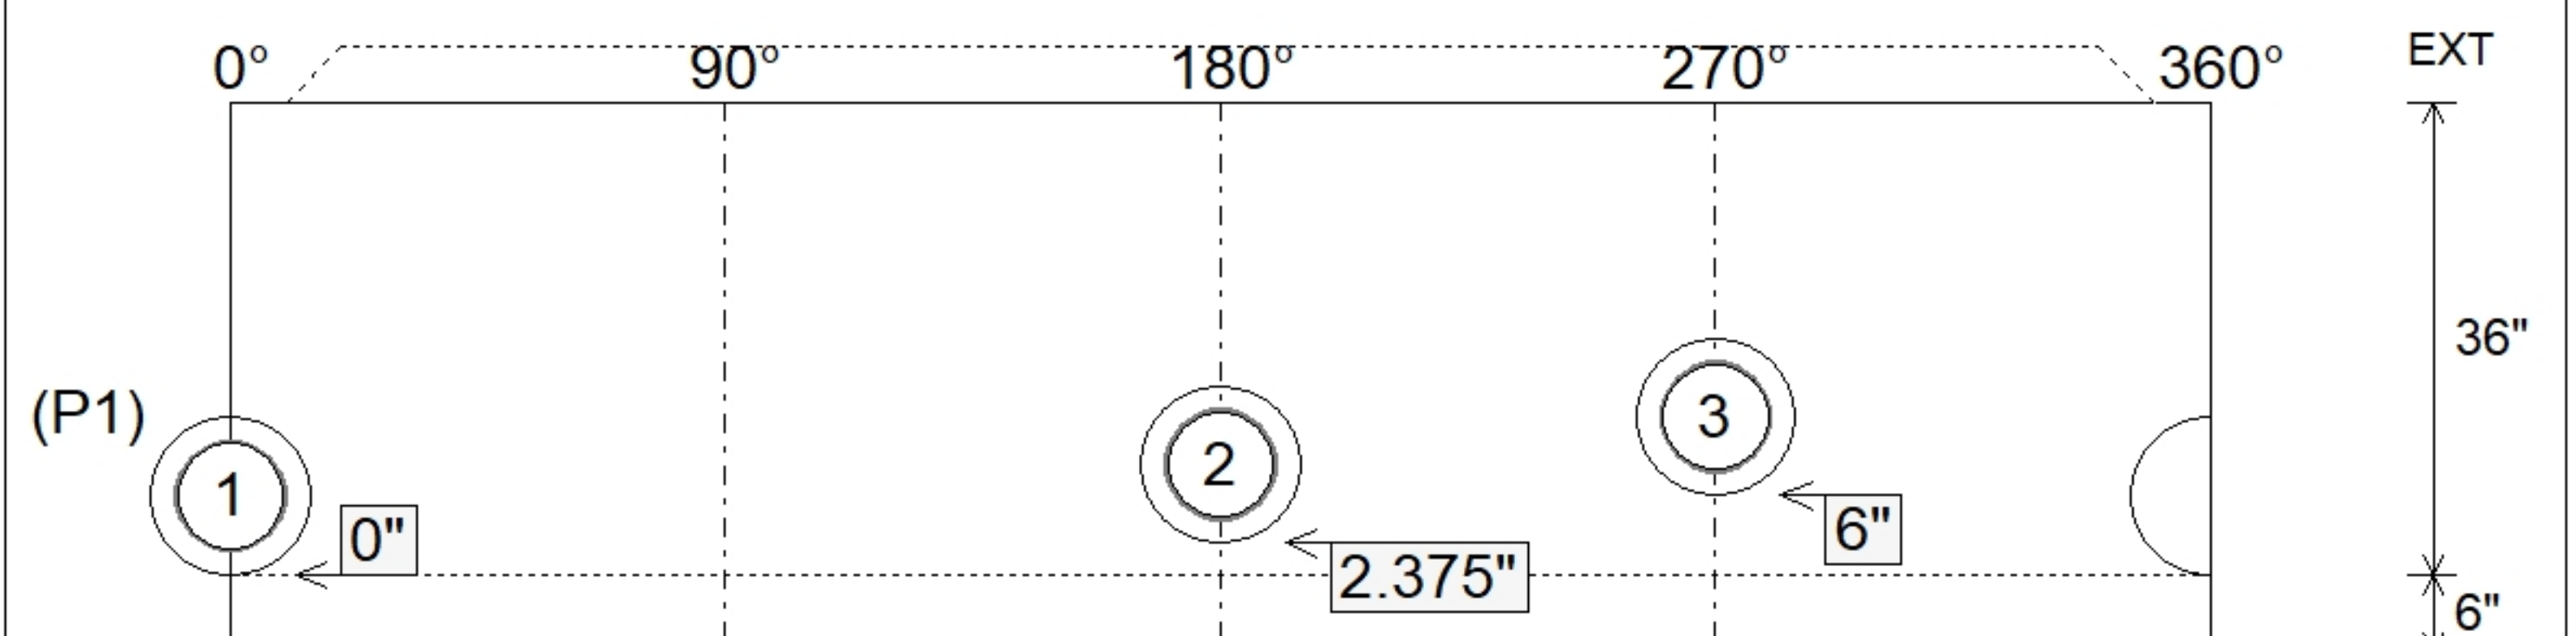

SUBMITTAL
APPROVED BY: