


Contractor: Bear Construction LLC

Plant: 100




Floor (Bot): 517.333'
Overall Height: 5.583'
Slack: 0.404"


Structure Total: 6373 lb

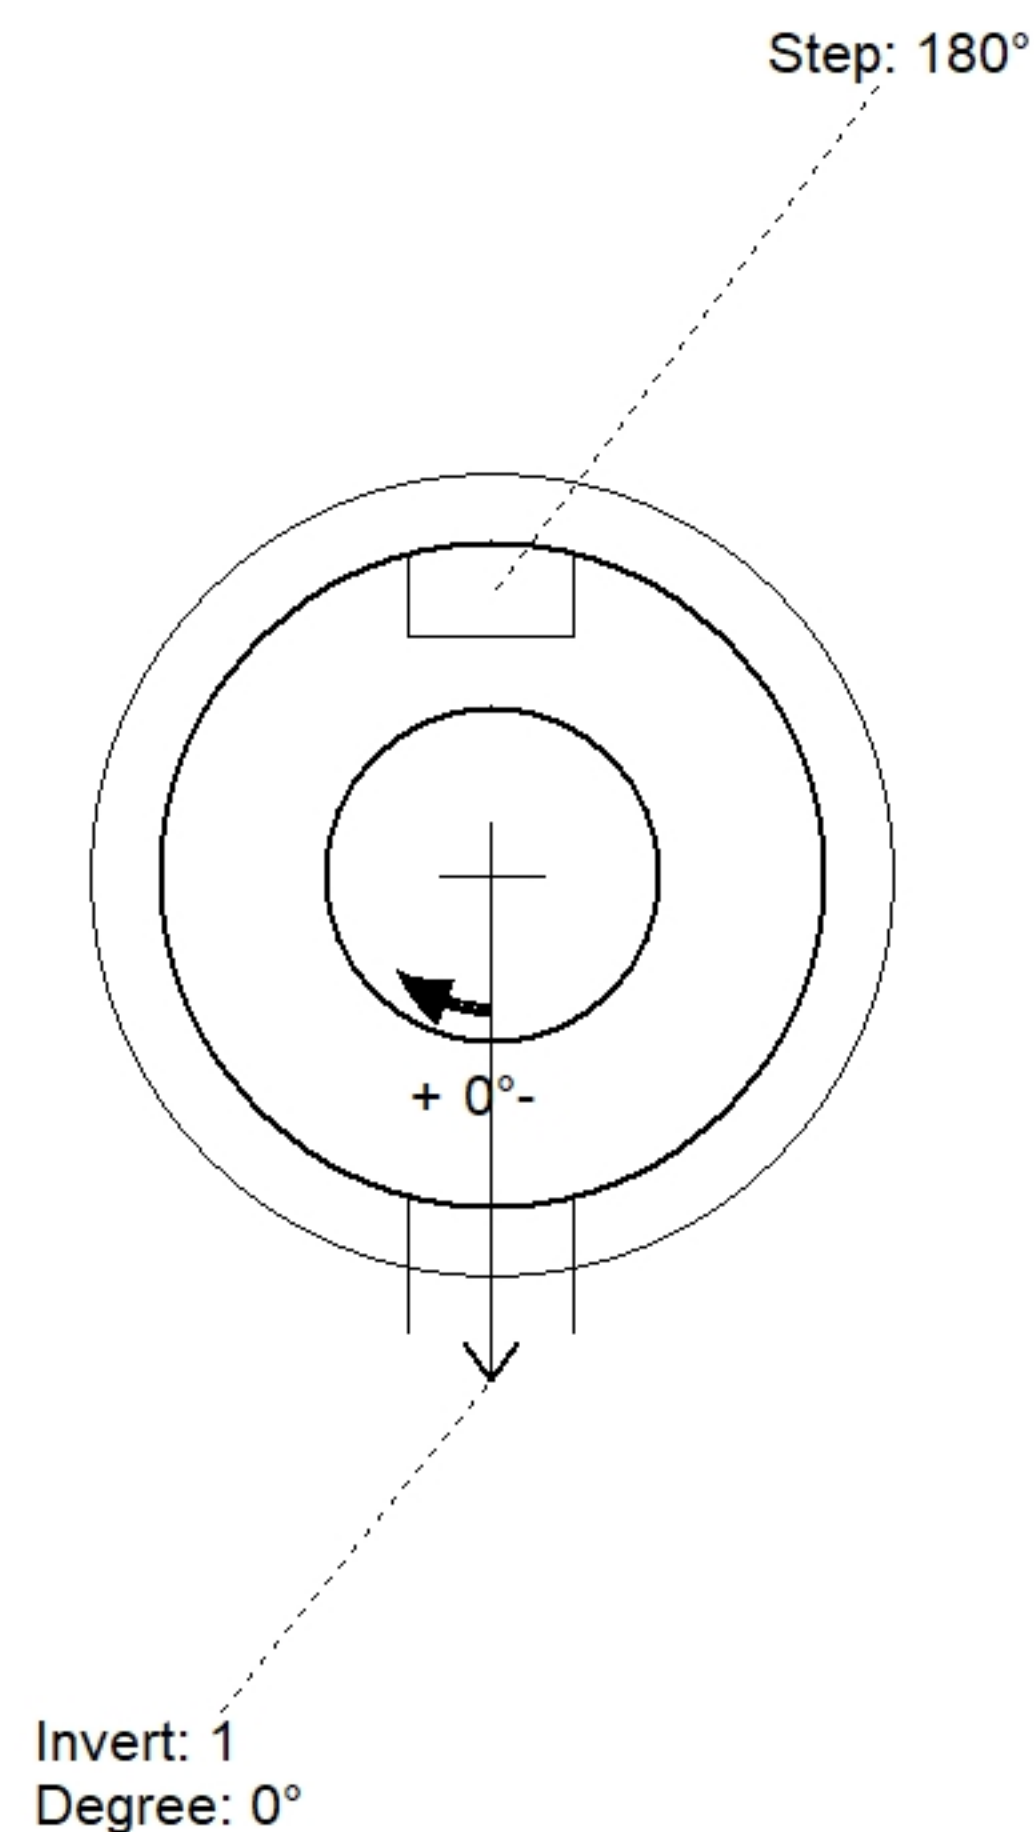

Position	Elev	Angle	Pipe	Pipe OD	Hole	Connector	Up ()	Ref
Rim	522.95'							
Reducer								
Invert 1	518'	0°	8" PVC SDR35	8.5"	12"	PSX 12-08 NYLO	0"	P1
Invert 2								
Invert 3								
Invert 4								
Invert 5								
Invert 6								
Invert 7								
Invert 8								

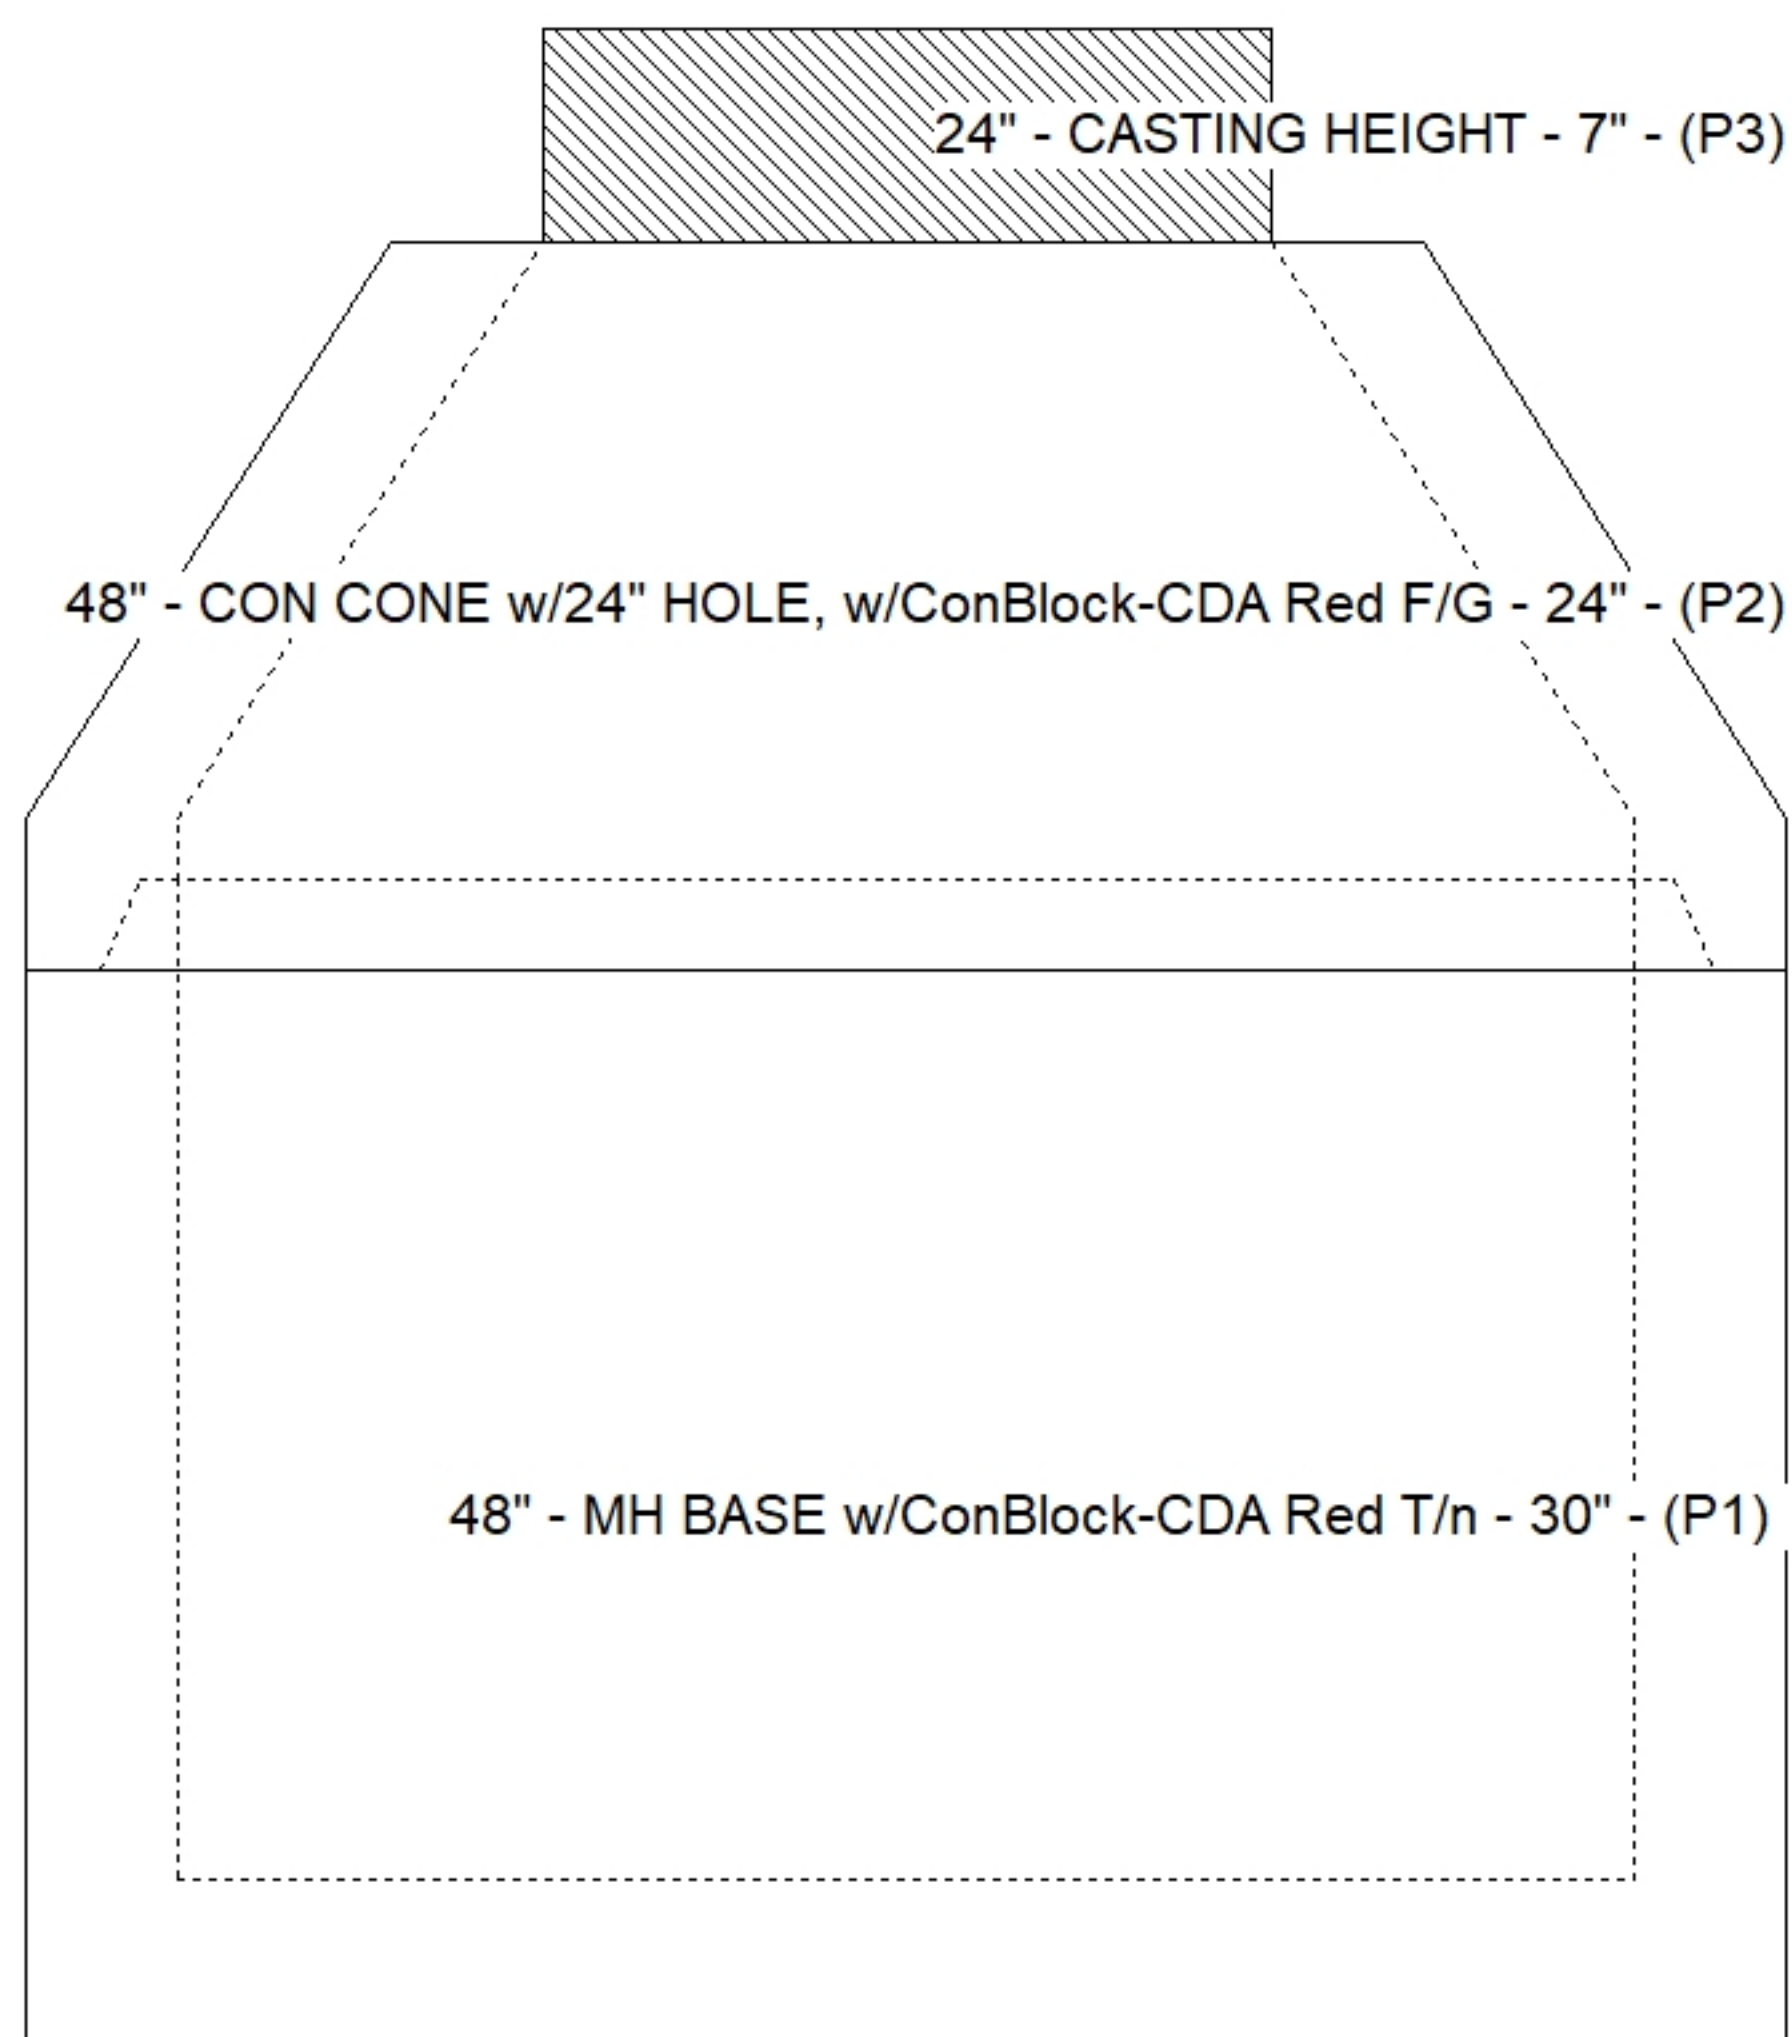

Cast (Int. Dim.) - Interior Dimensions

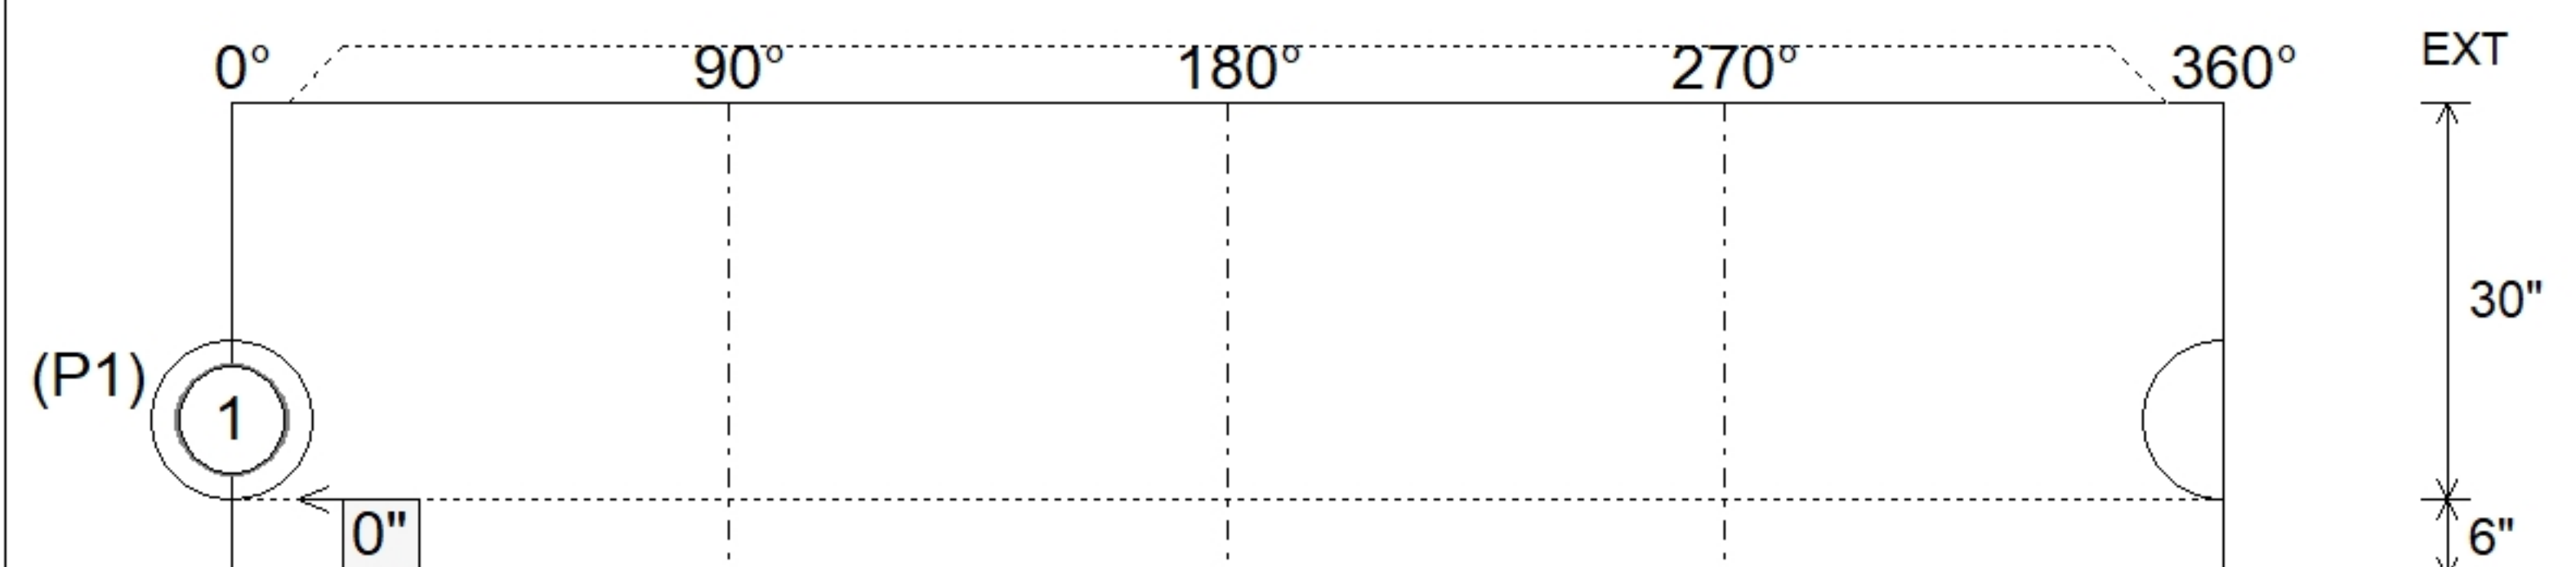

SUBMITTAL
APPROVED BY: