

Contractor: Bear Construction LLC

Plant: 100



Size: 48"

Rim to Invert: 10.3'

Floor Height: 6"


Slack: 0.604"

- FLOOR (As .31) #5 BARS AT 12" C.C.E.W.


9) MH Step ML-10-TDS-NCR - 10"

0 lb


Structure Total: 10795 lb

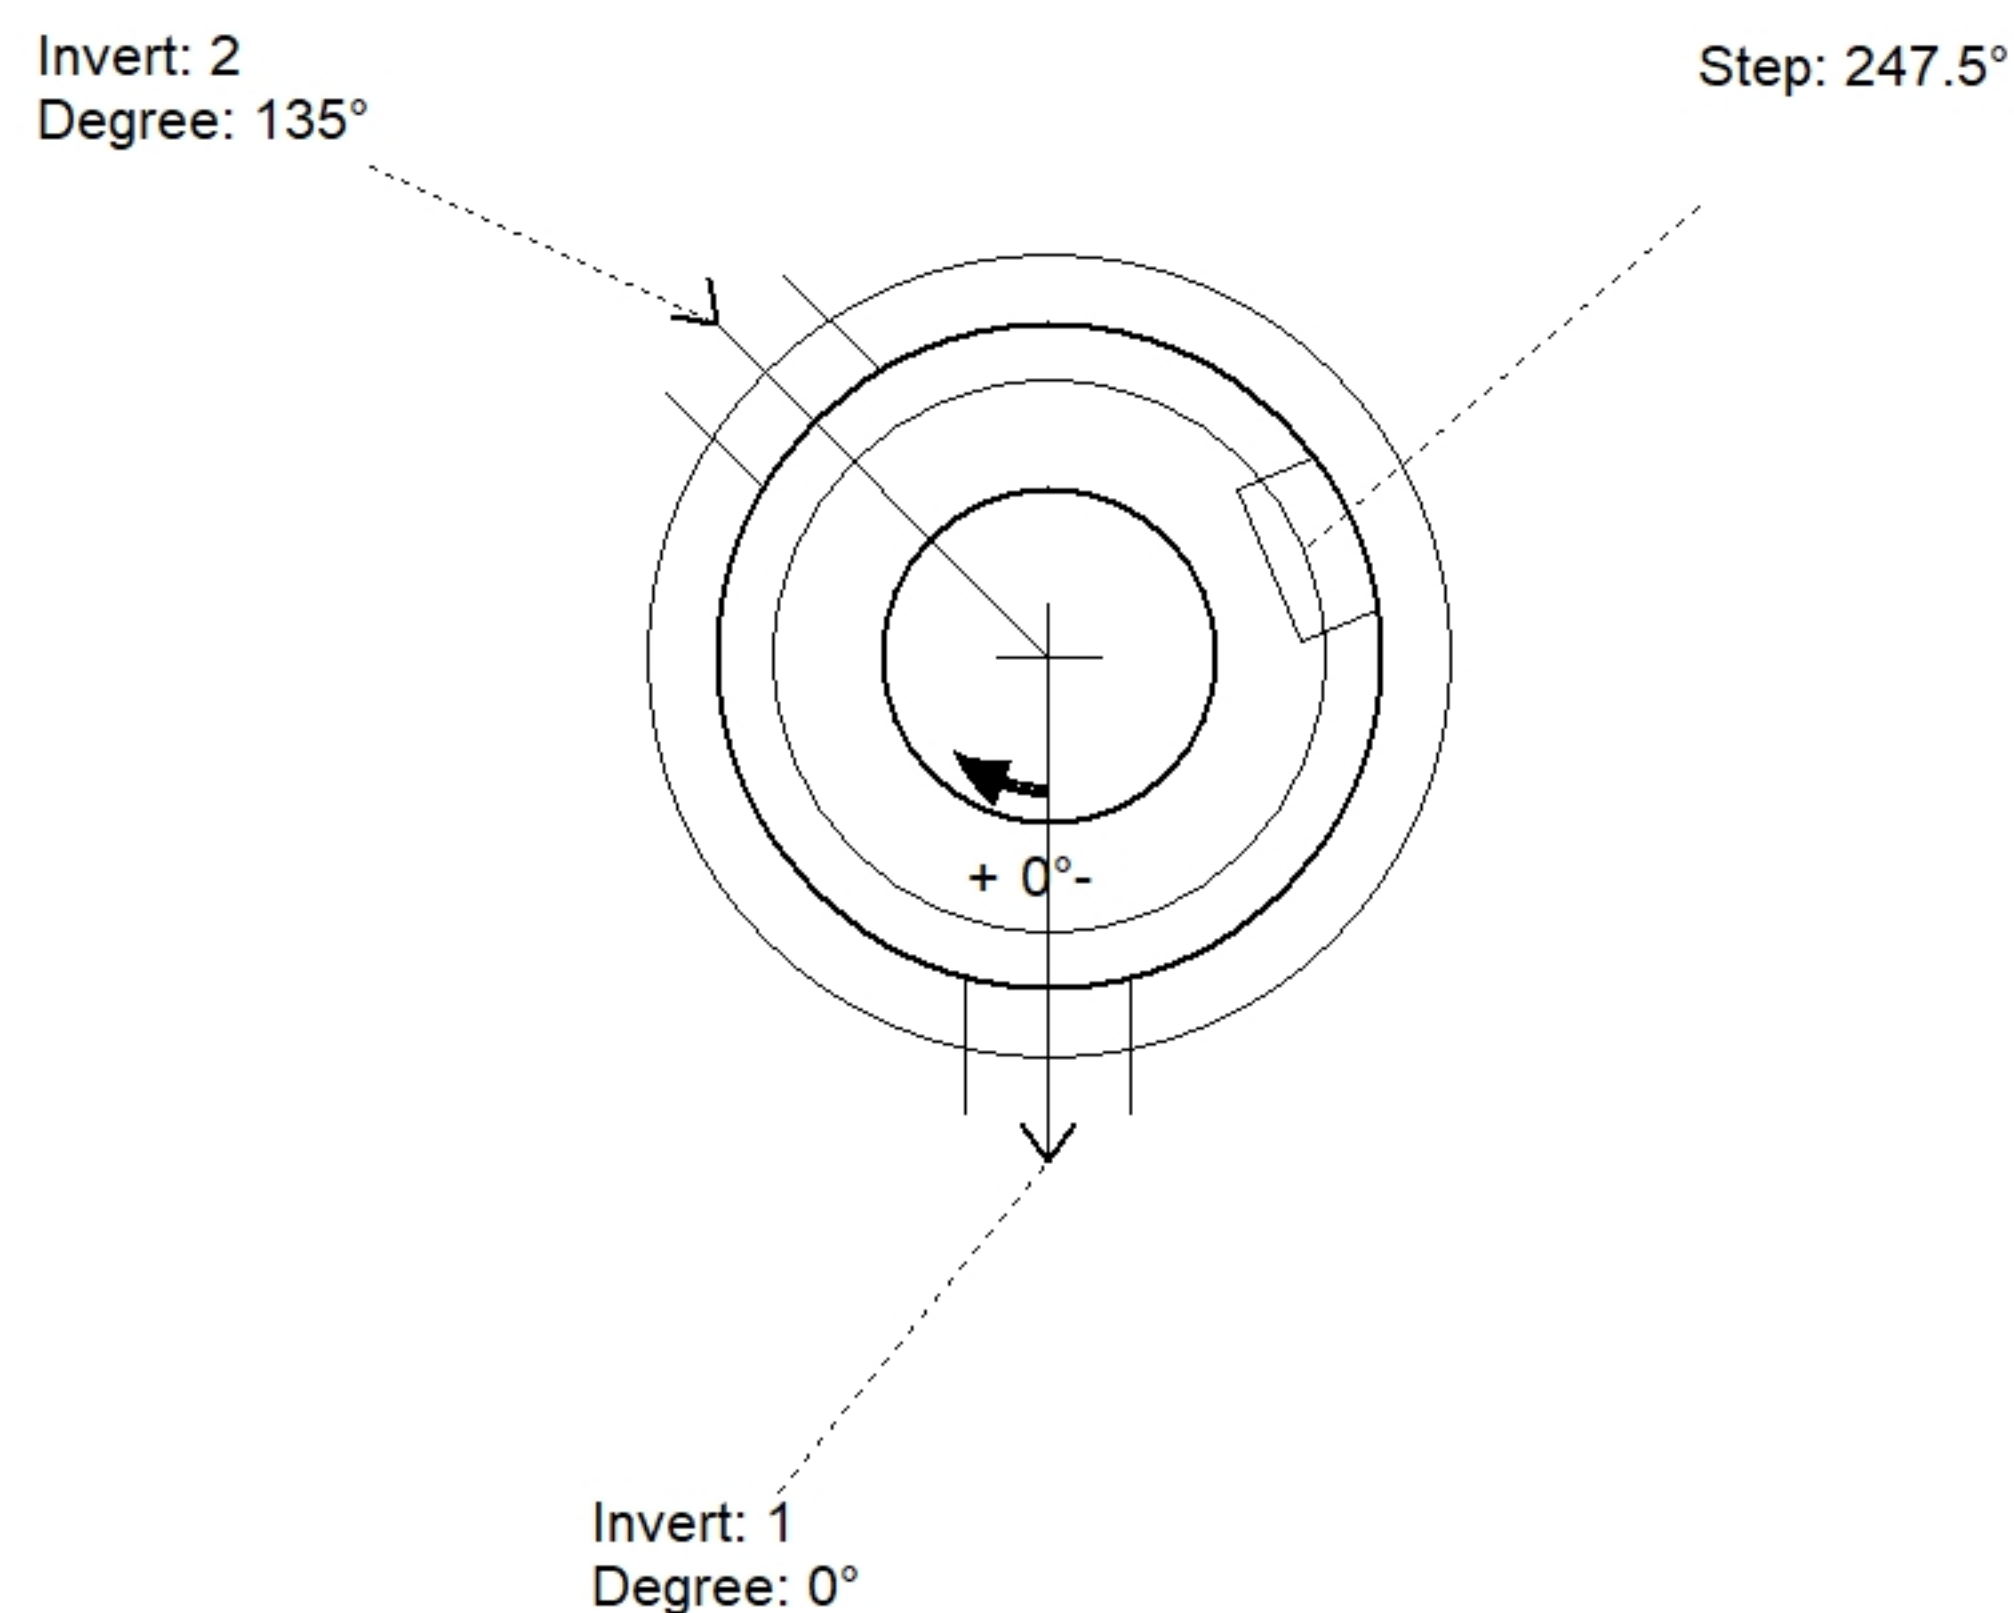

Position	Elev	Angle	Pipe	Pipe OD	Hole	Connector	Up (')	Ref
Rim	528'							
Reducer								
Invert 1	517.7'	0°	8" PVC SDR35	8.5"	12"	PSX 12-08 NYLO	0"	P1
Invert 2	517.9'	135°	8" PVC SDR35	8.5"	12"	PSX 12-08 NYLO	2.375"	P1
Invert 3								
Invert 4								
Invert 5								
Invert 6								
Invert 7								
Invert 8								

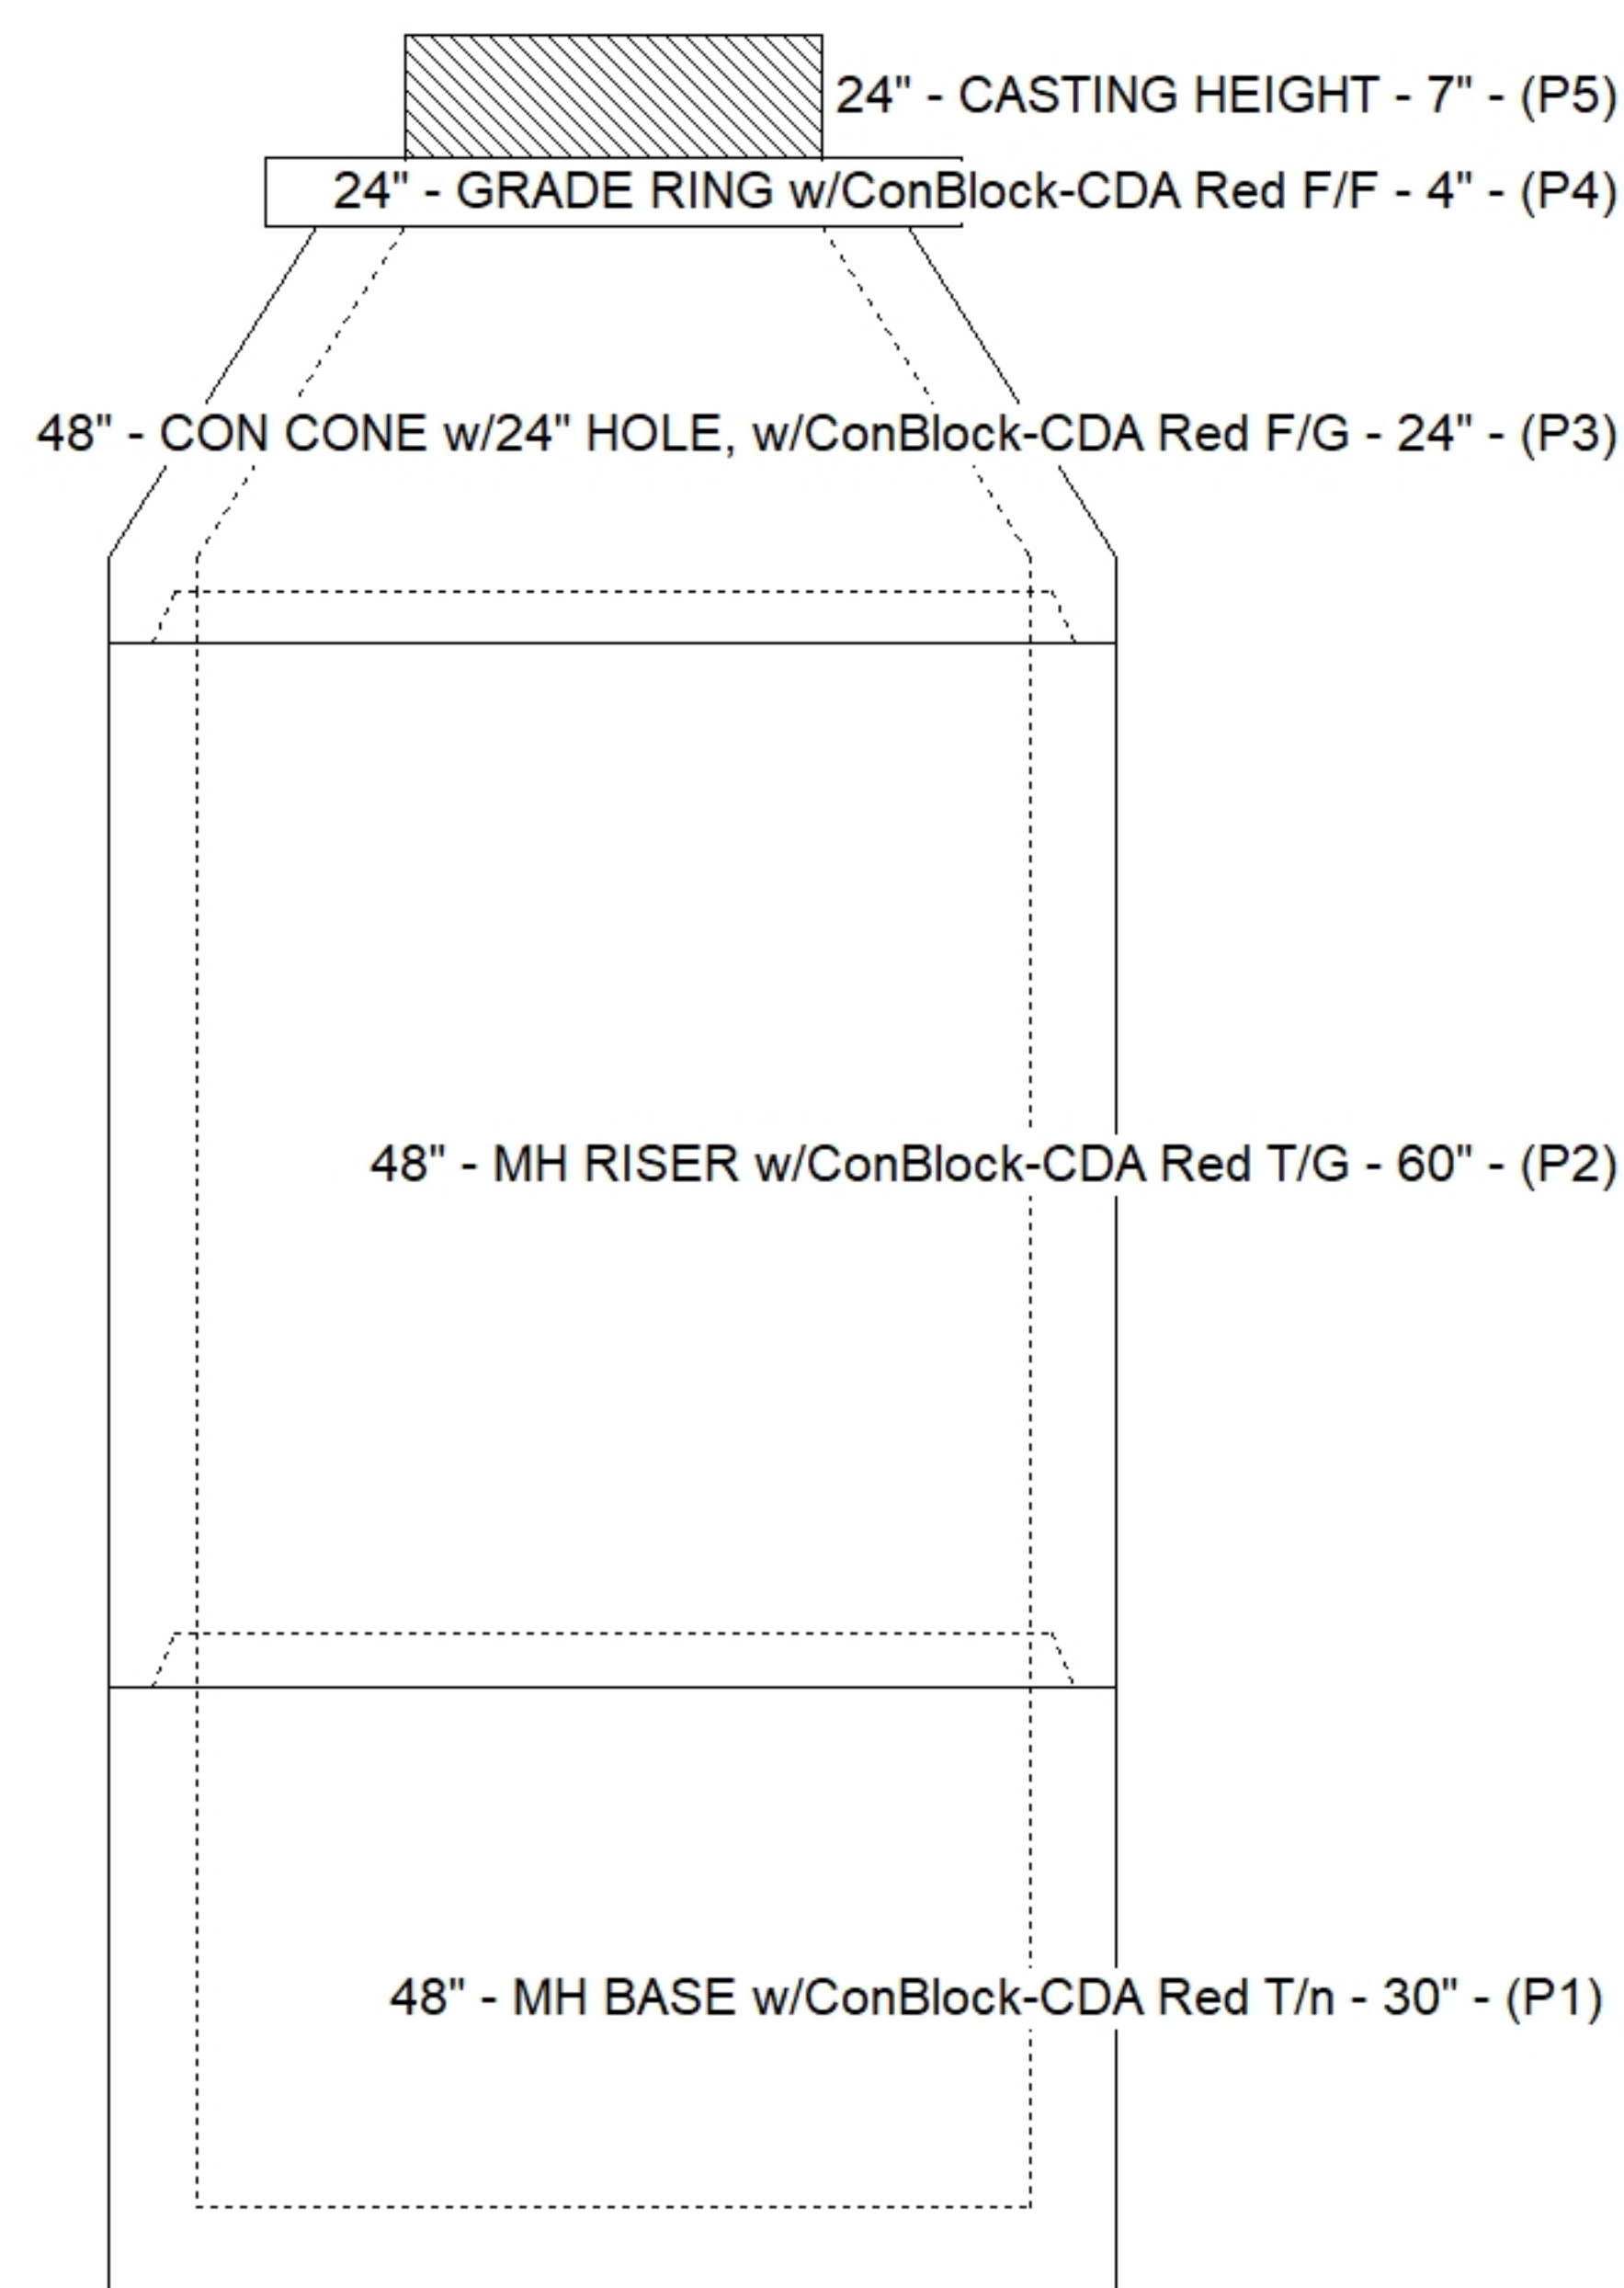

Cast (Int. Dim.) - Interior Dimensions

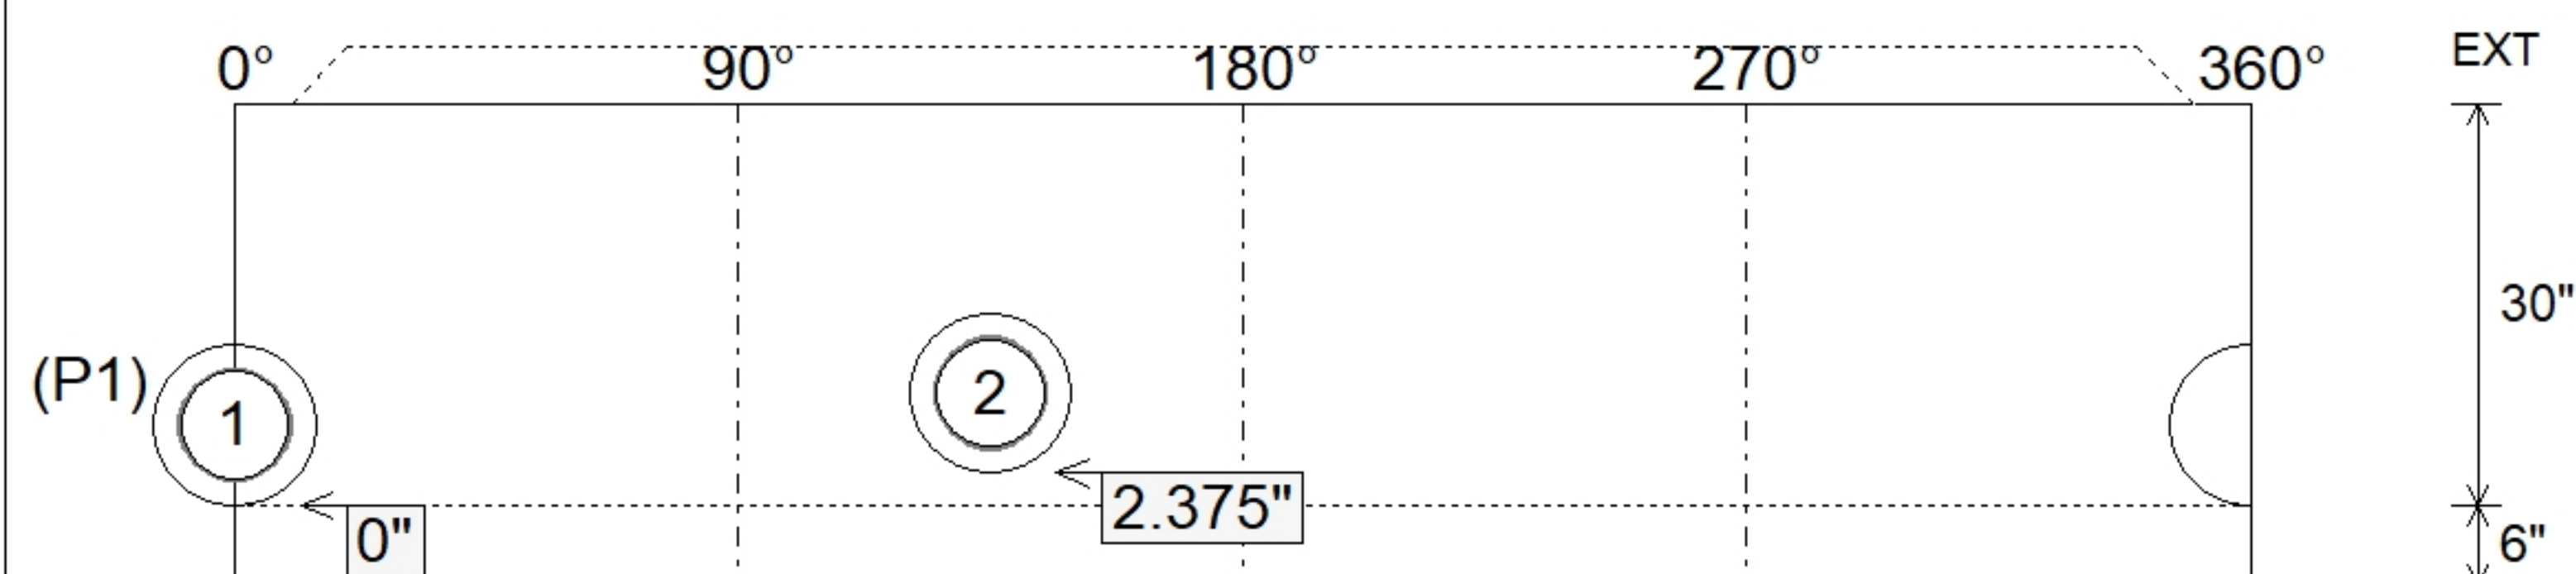

SUBMITTAL
APPROVED BY: