

Contractor: Bear Construction LLC

Plant: 100



Size: 48"

Rim to Invert: 5.38'

Floor Height: 6"


Slack: 1.564"

- FLOOR (As .31) #5 BARS AT 12" C.C.E.W.


2) MH Step ML-10-TDS-NCR - 10"

0 lb


Structure Total: 6643 lb

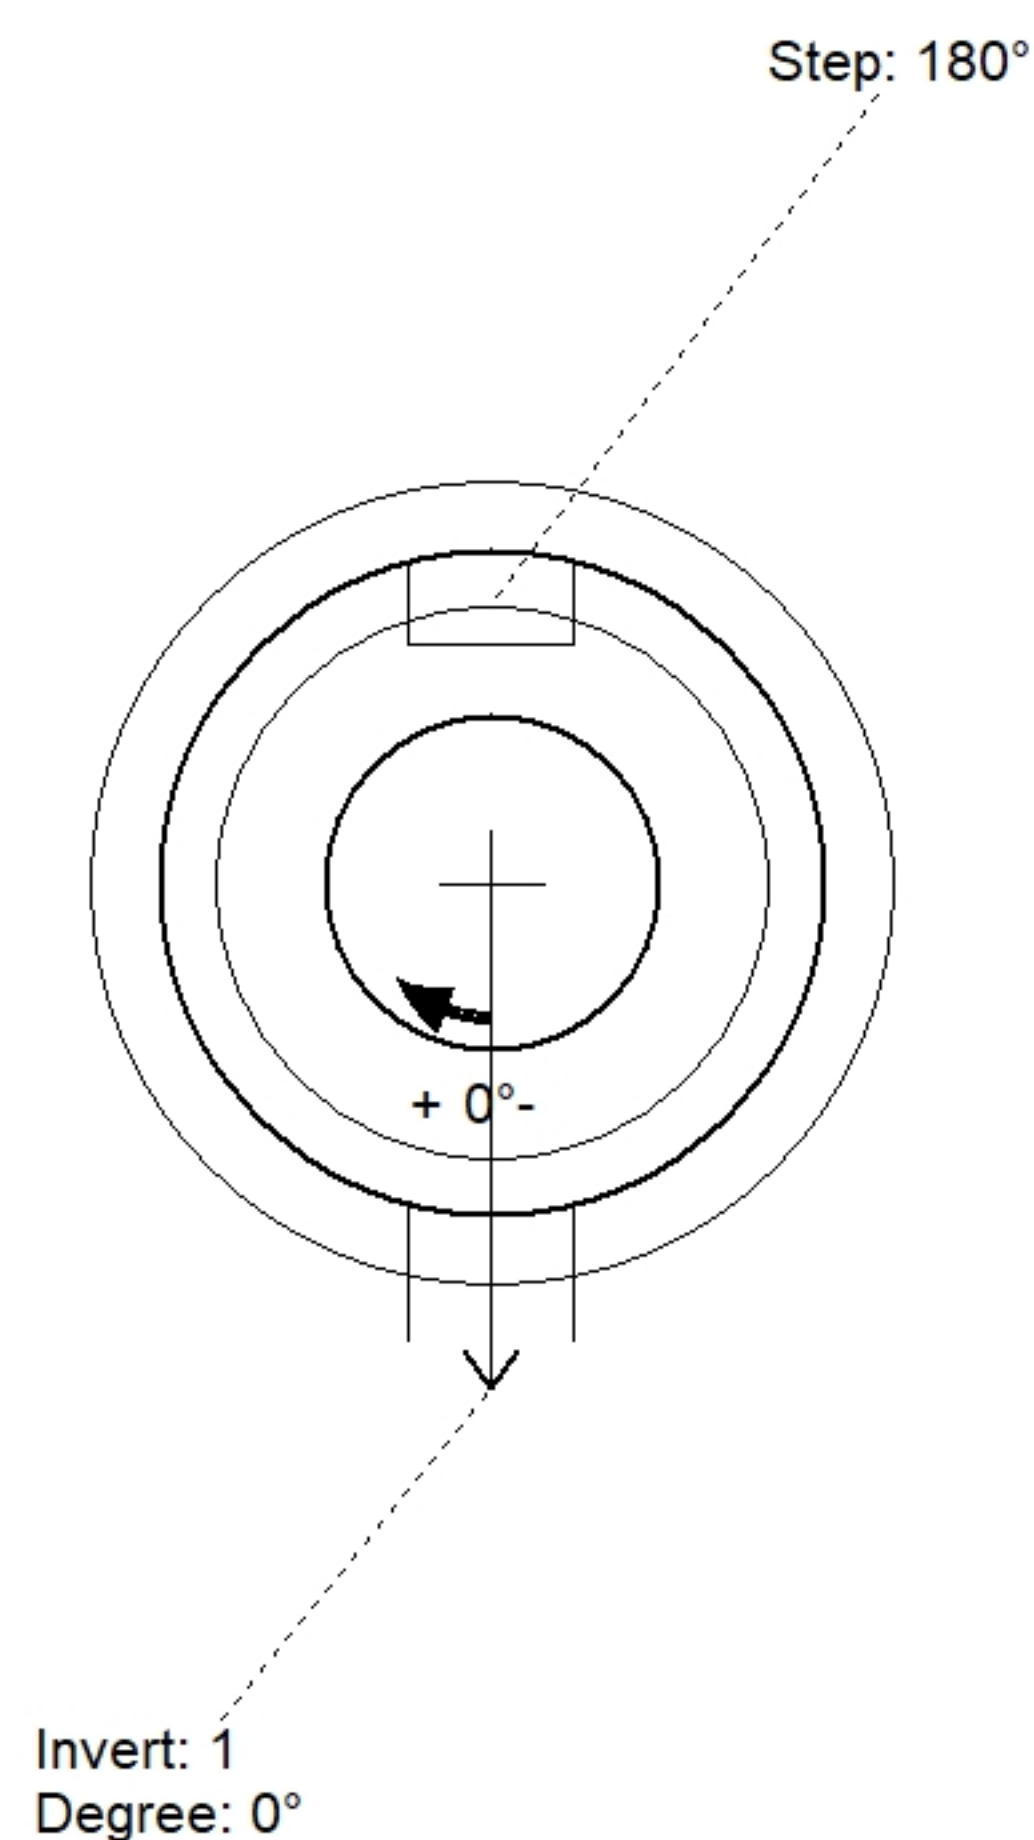

Position	Elev	Angle	Pipe	Pipe OD	Hole	Connector	Up (↓)	Ref
Rim	527.38'							
Reducer								
Invert 1	522'	0°	8" PVC SDR35	8.5"	12"	PSX 12-08 NYLO	0"	P1
Invert 2								
Invert 3								
Invert 4								
Invert 5								
Invert 6								
Invert 7								
Invert 8								

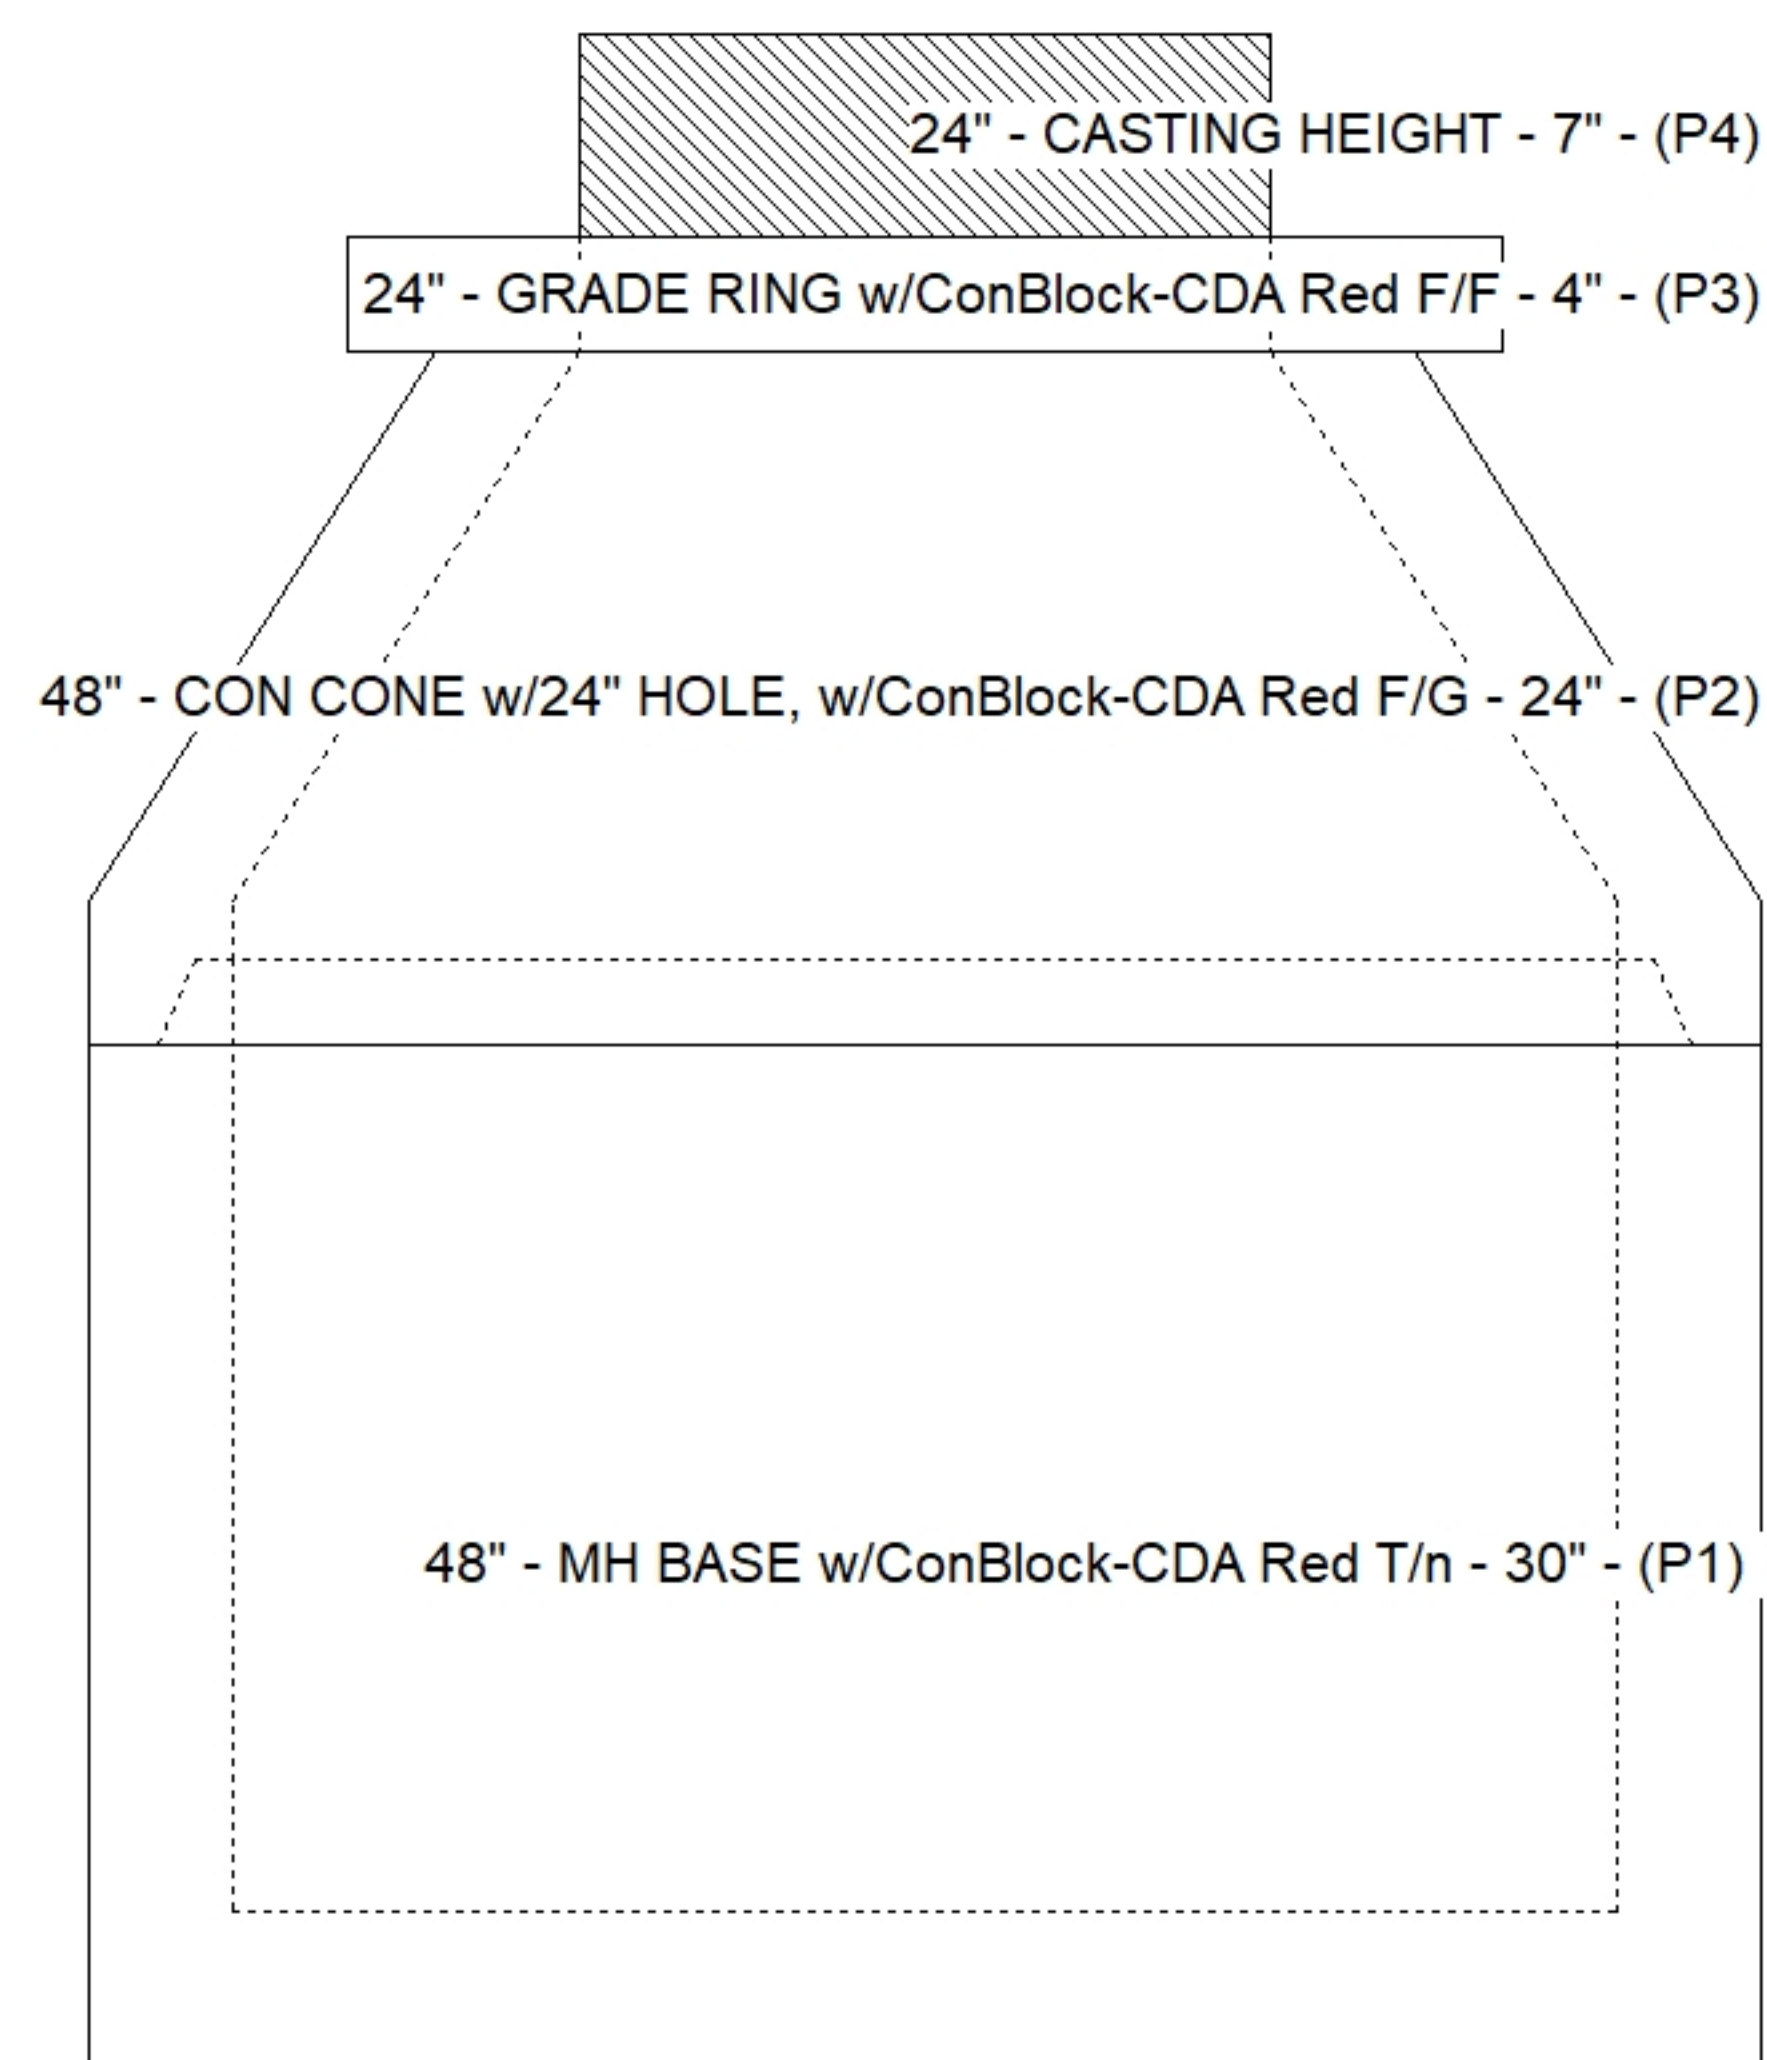

Cast (Int. Dim.) - Interior Dimensions

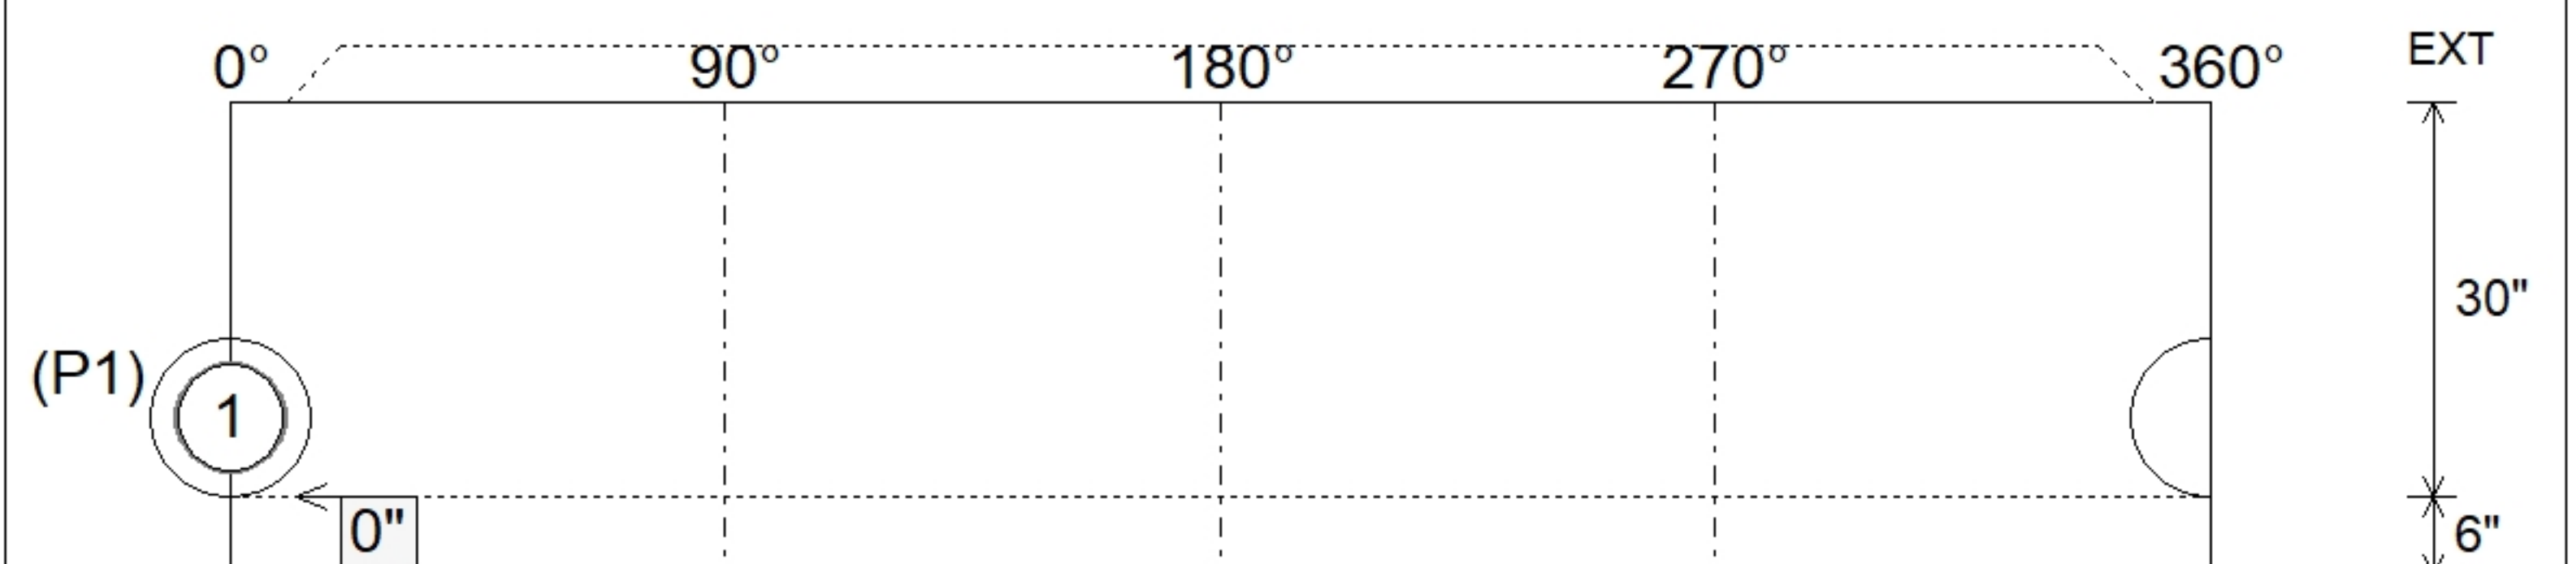

SUBMITTAL
APPROVED BY: