

Contractor: Bear Construction LLC

Plant: 100




Slack: 1.38"

- FLOOR (As .31) #5 BARS AT 12" C.C.E.W.


3) MH Step ML-10-TDS-NCR - 10"

0 lb


Structure Total: 7142 lb

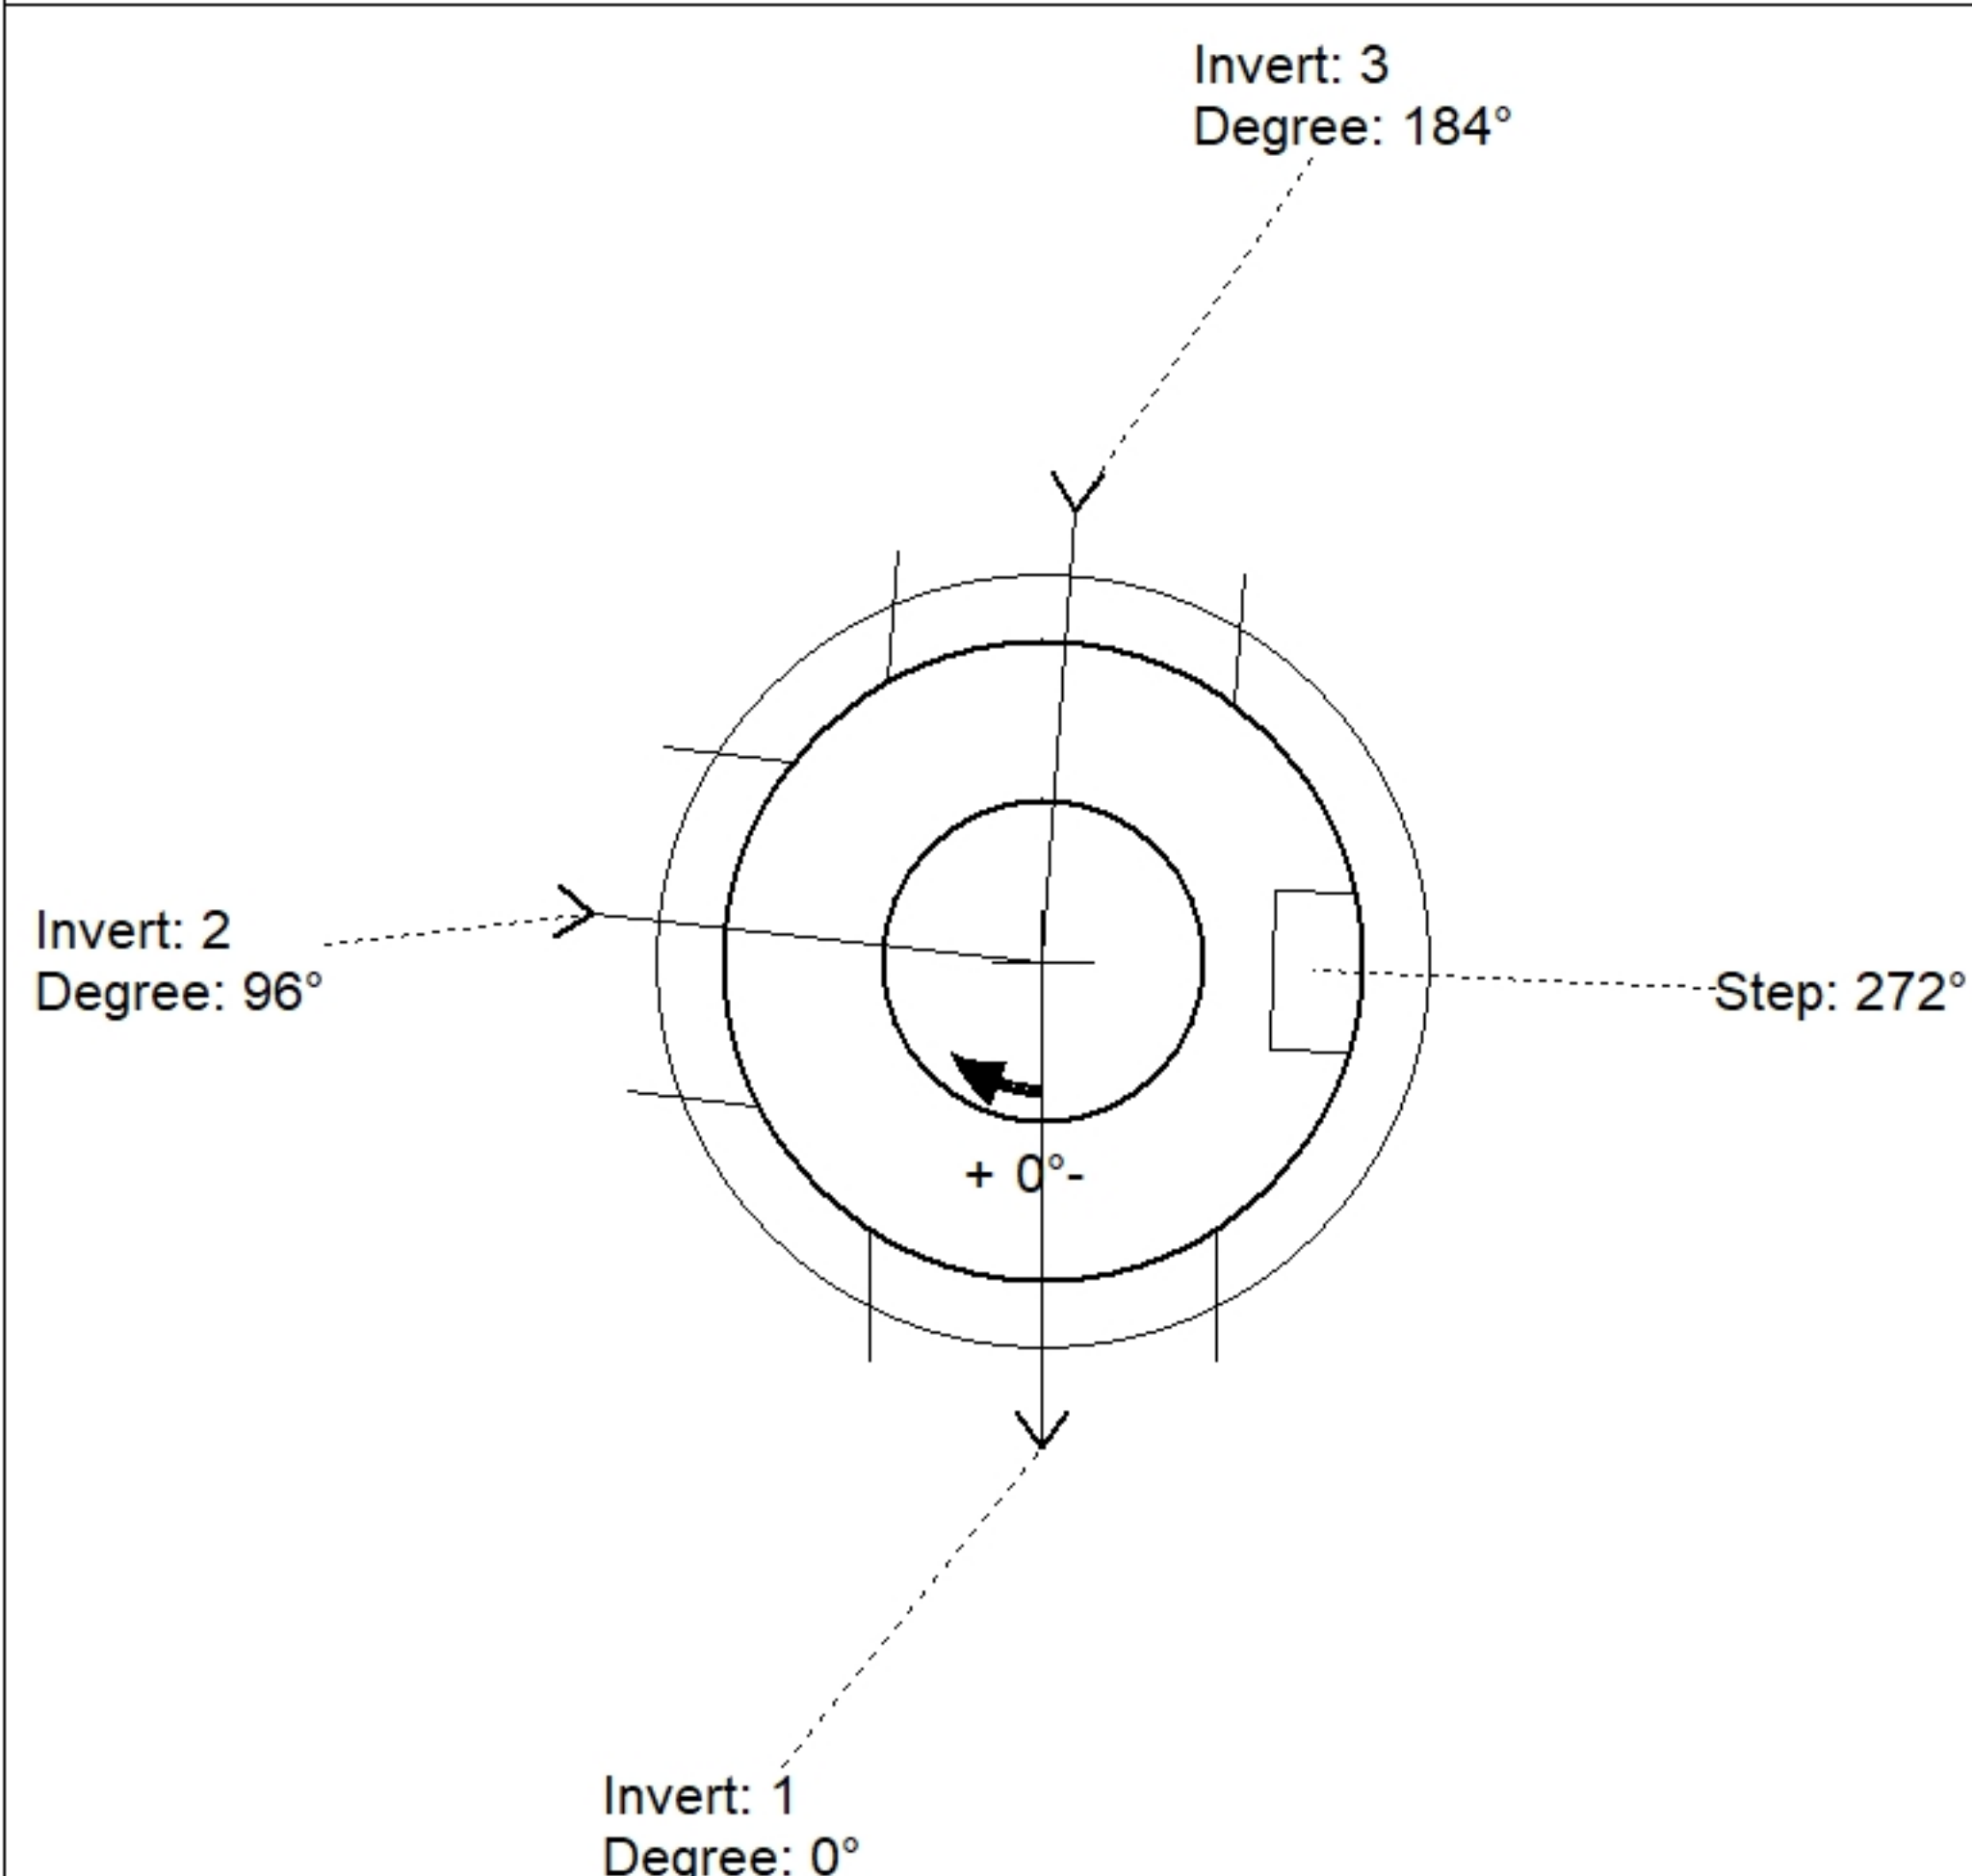

Position	Elev	Angle	Pipe	Pipe OD	Hole	Connector	Up (⌵)	Ref
Rim	526.49'							
Reducer								
Invert 1	519.5'	0°	18" RCP B WALL	23"	26"	Hole 26	0"	P1
Invert 2	519.6'	96°	18" RCP B WALL	23"	26"	Hole 26	1.25"	P1
Invert 3	519.6'	184°	18" RCP B WALL	23"	26"	Hole 26	1.25"	P1
Invert 4								
Invert 5								
Invert 6								
Invert 7								
Invert 8								

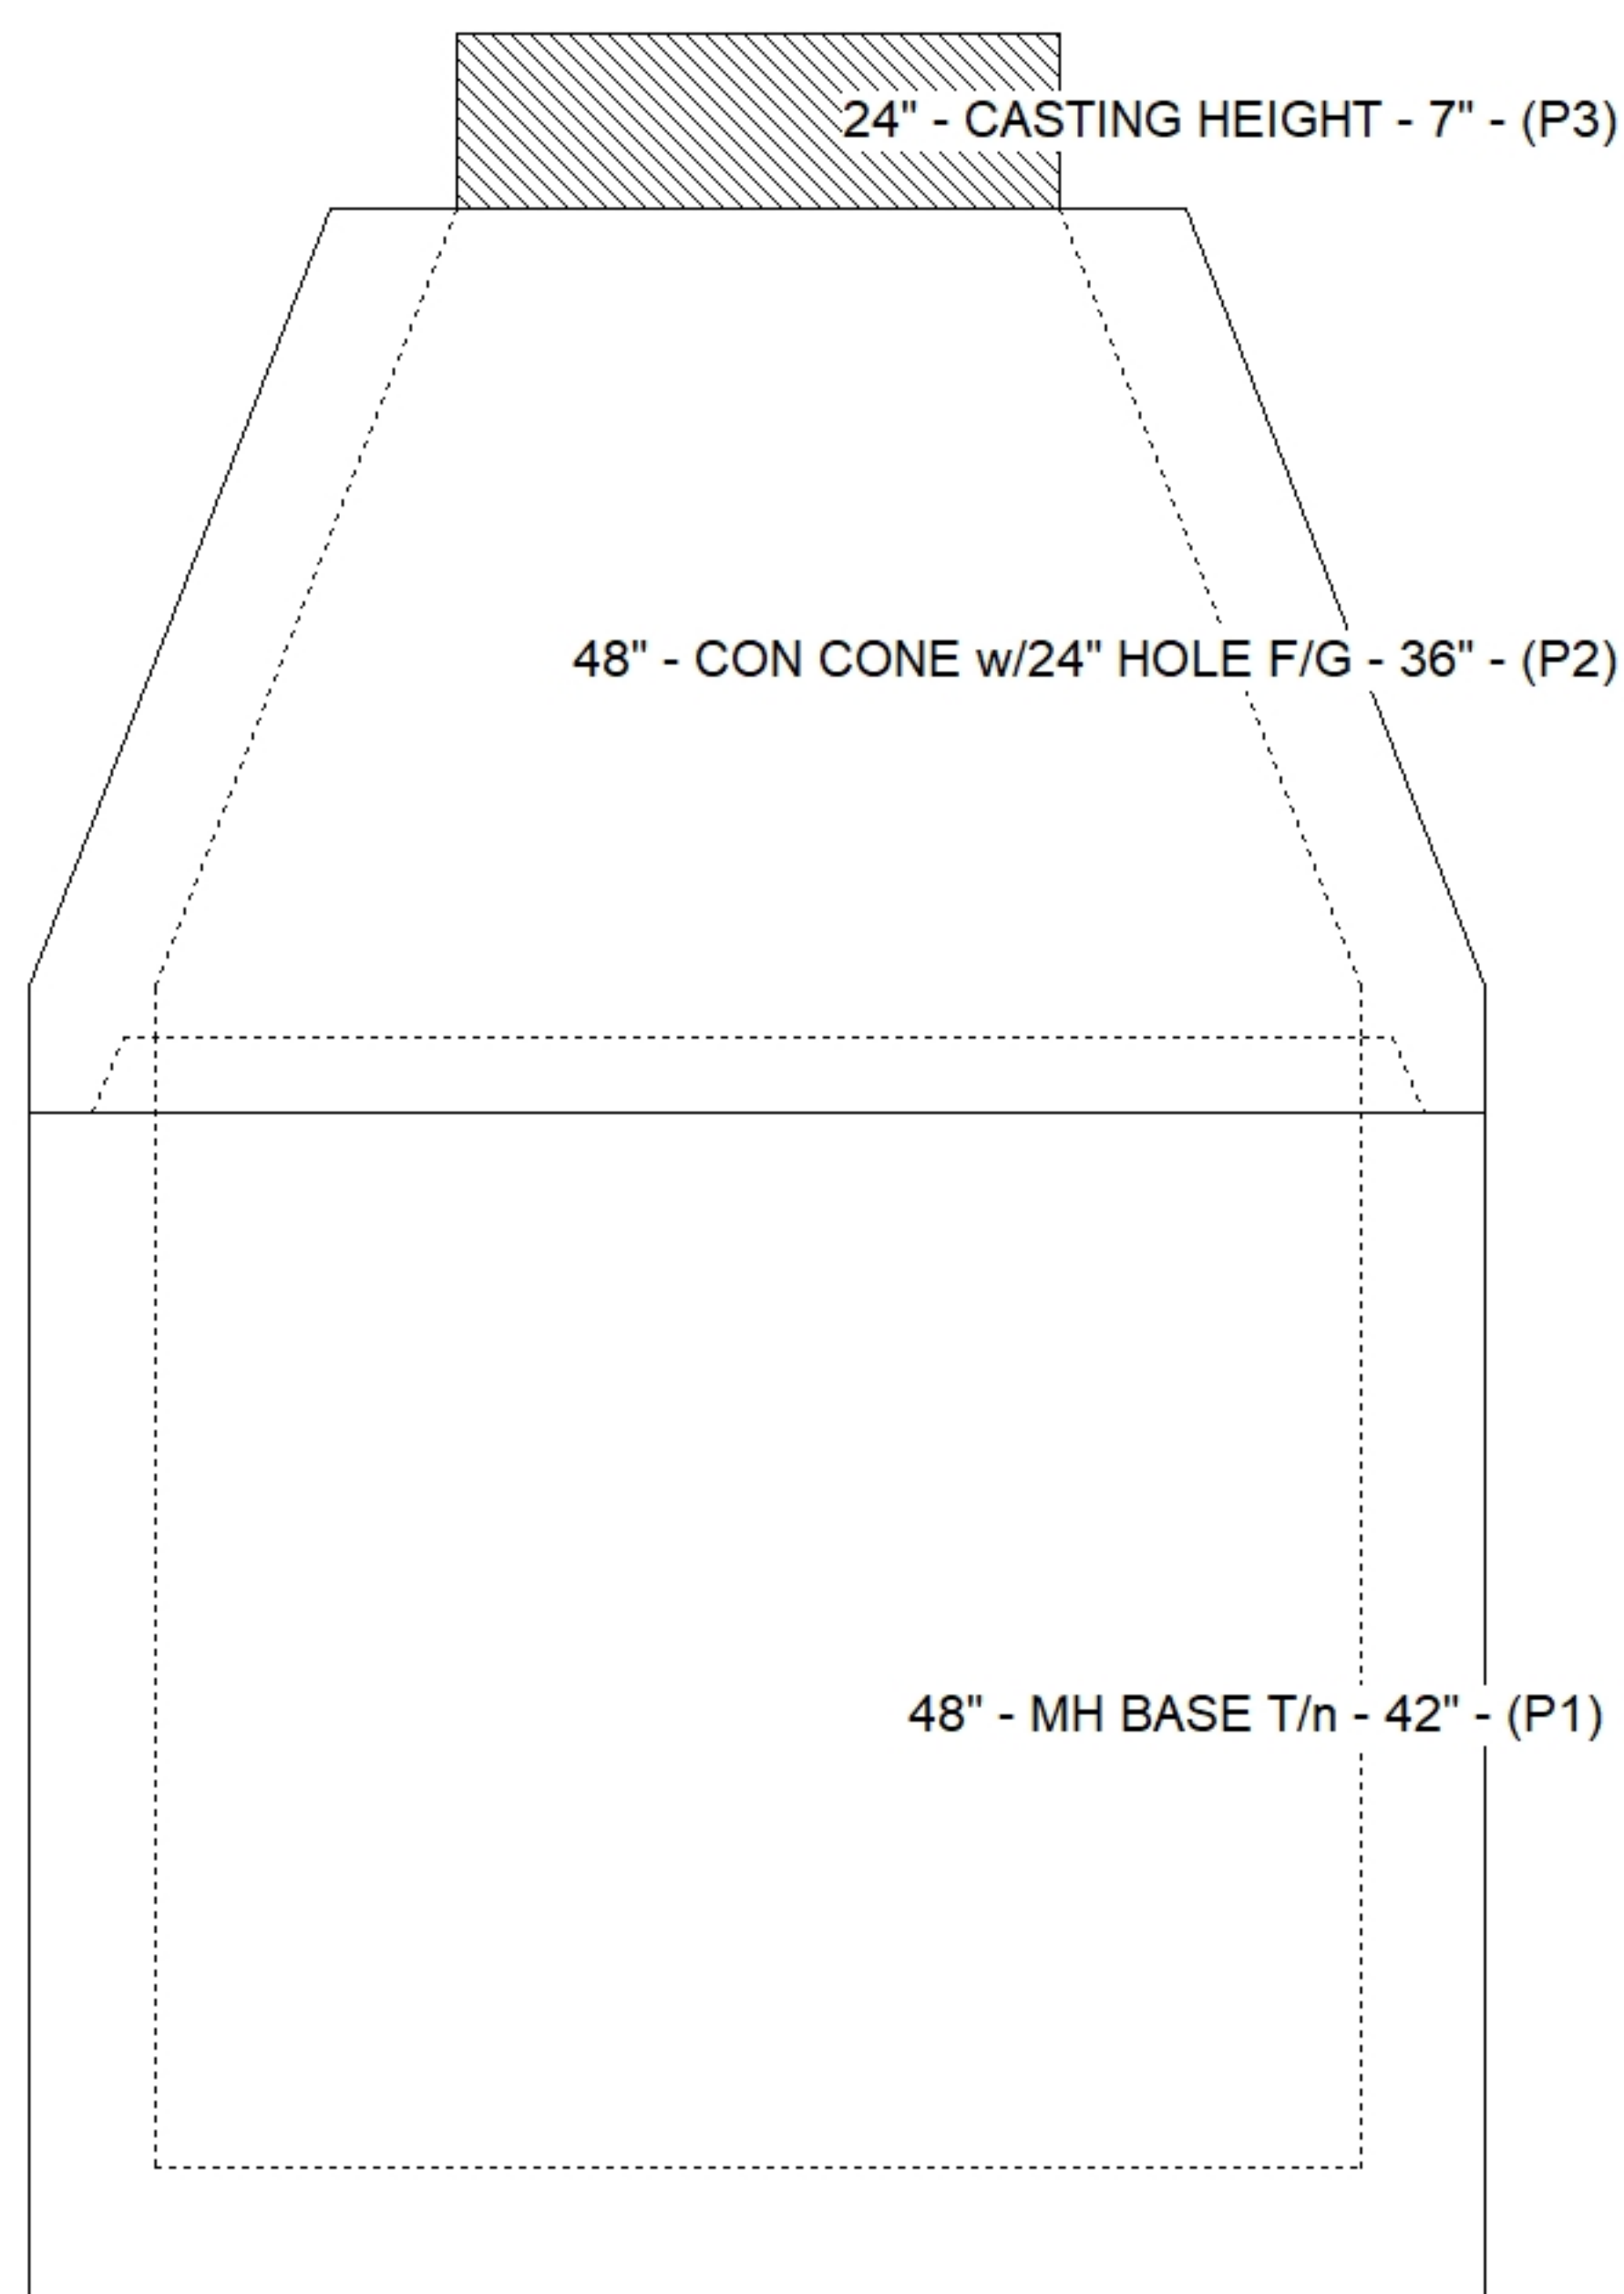

Cast (Int. Dim.) - Interior Dimensions

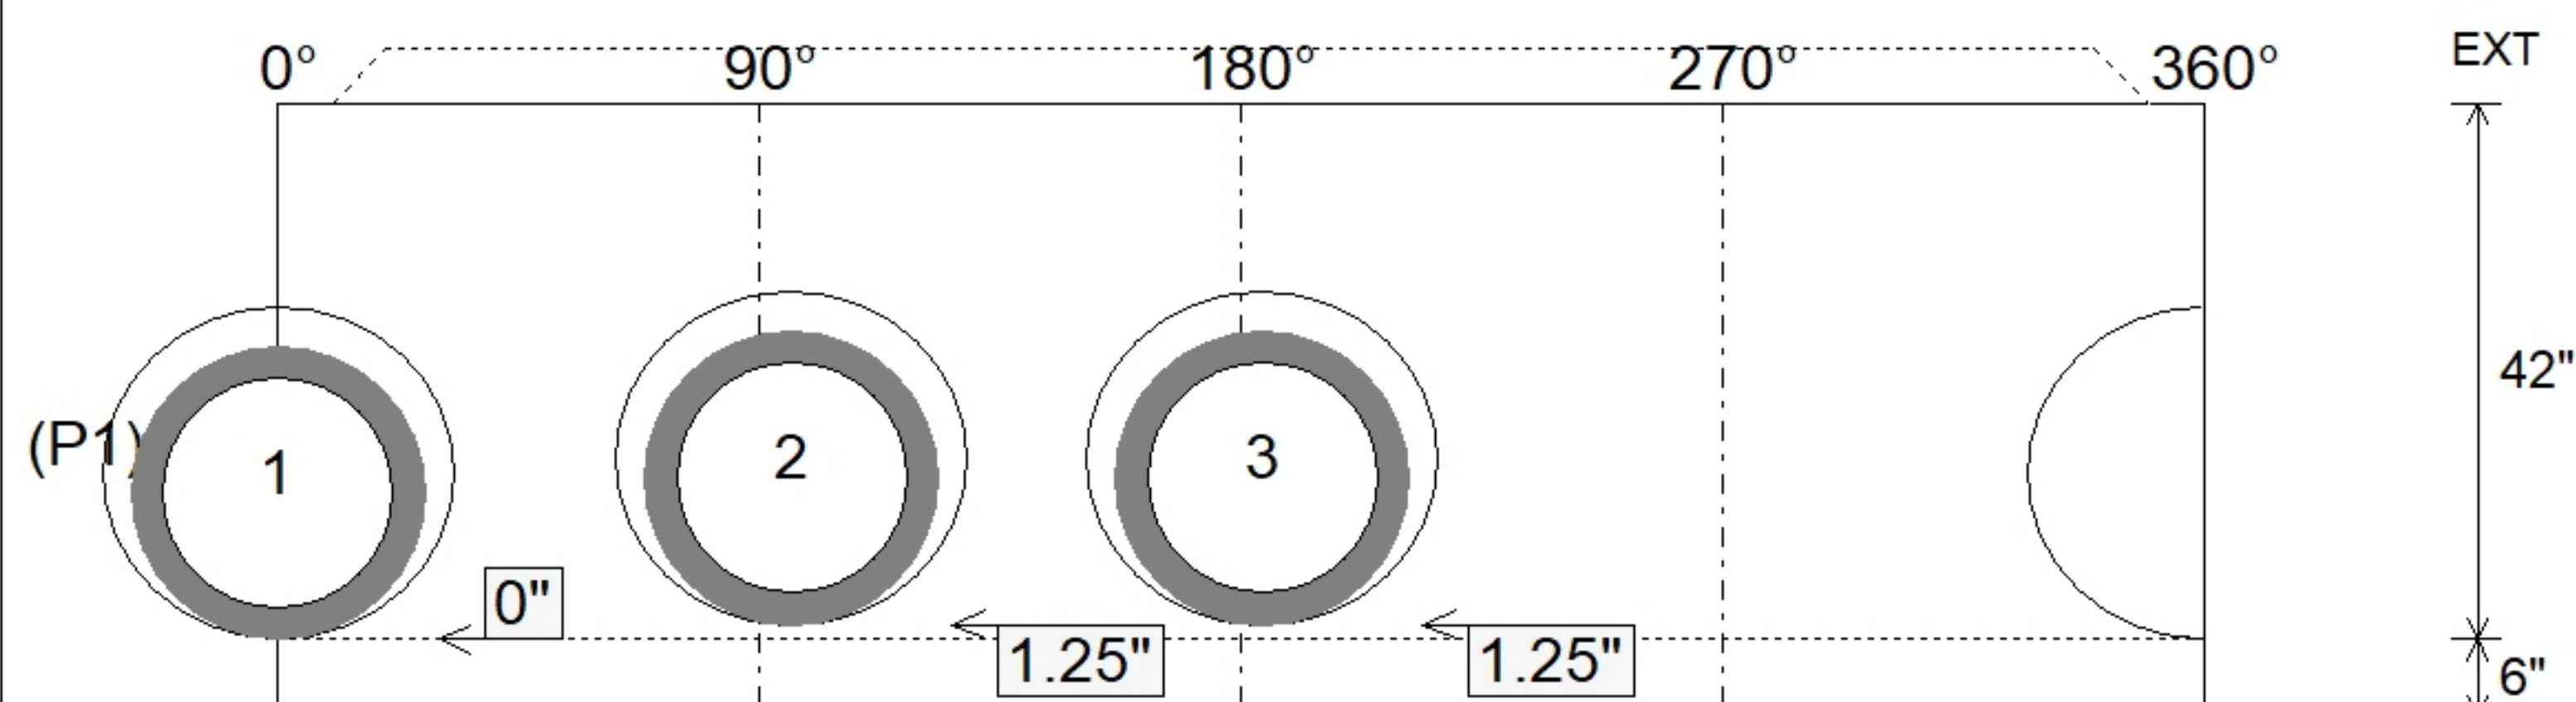

SUBMITTAL
APPROVED BY: