


Contractor: Bear Construction LLC

Plant: 100






Slack: 0.06"

Structure Total:	5914 lb
------------------	---------

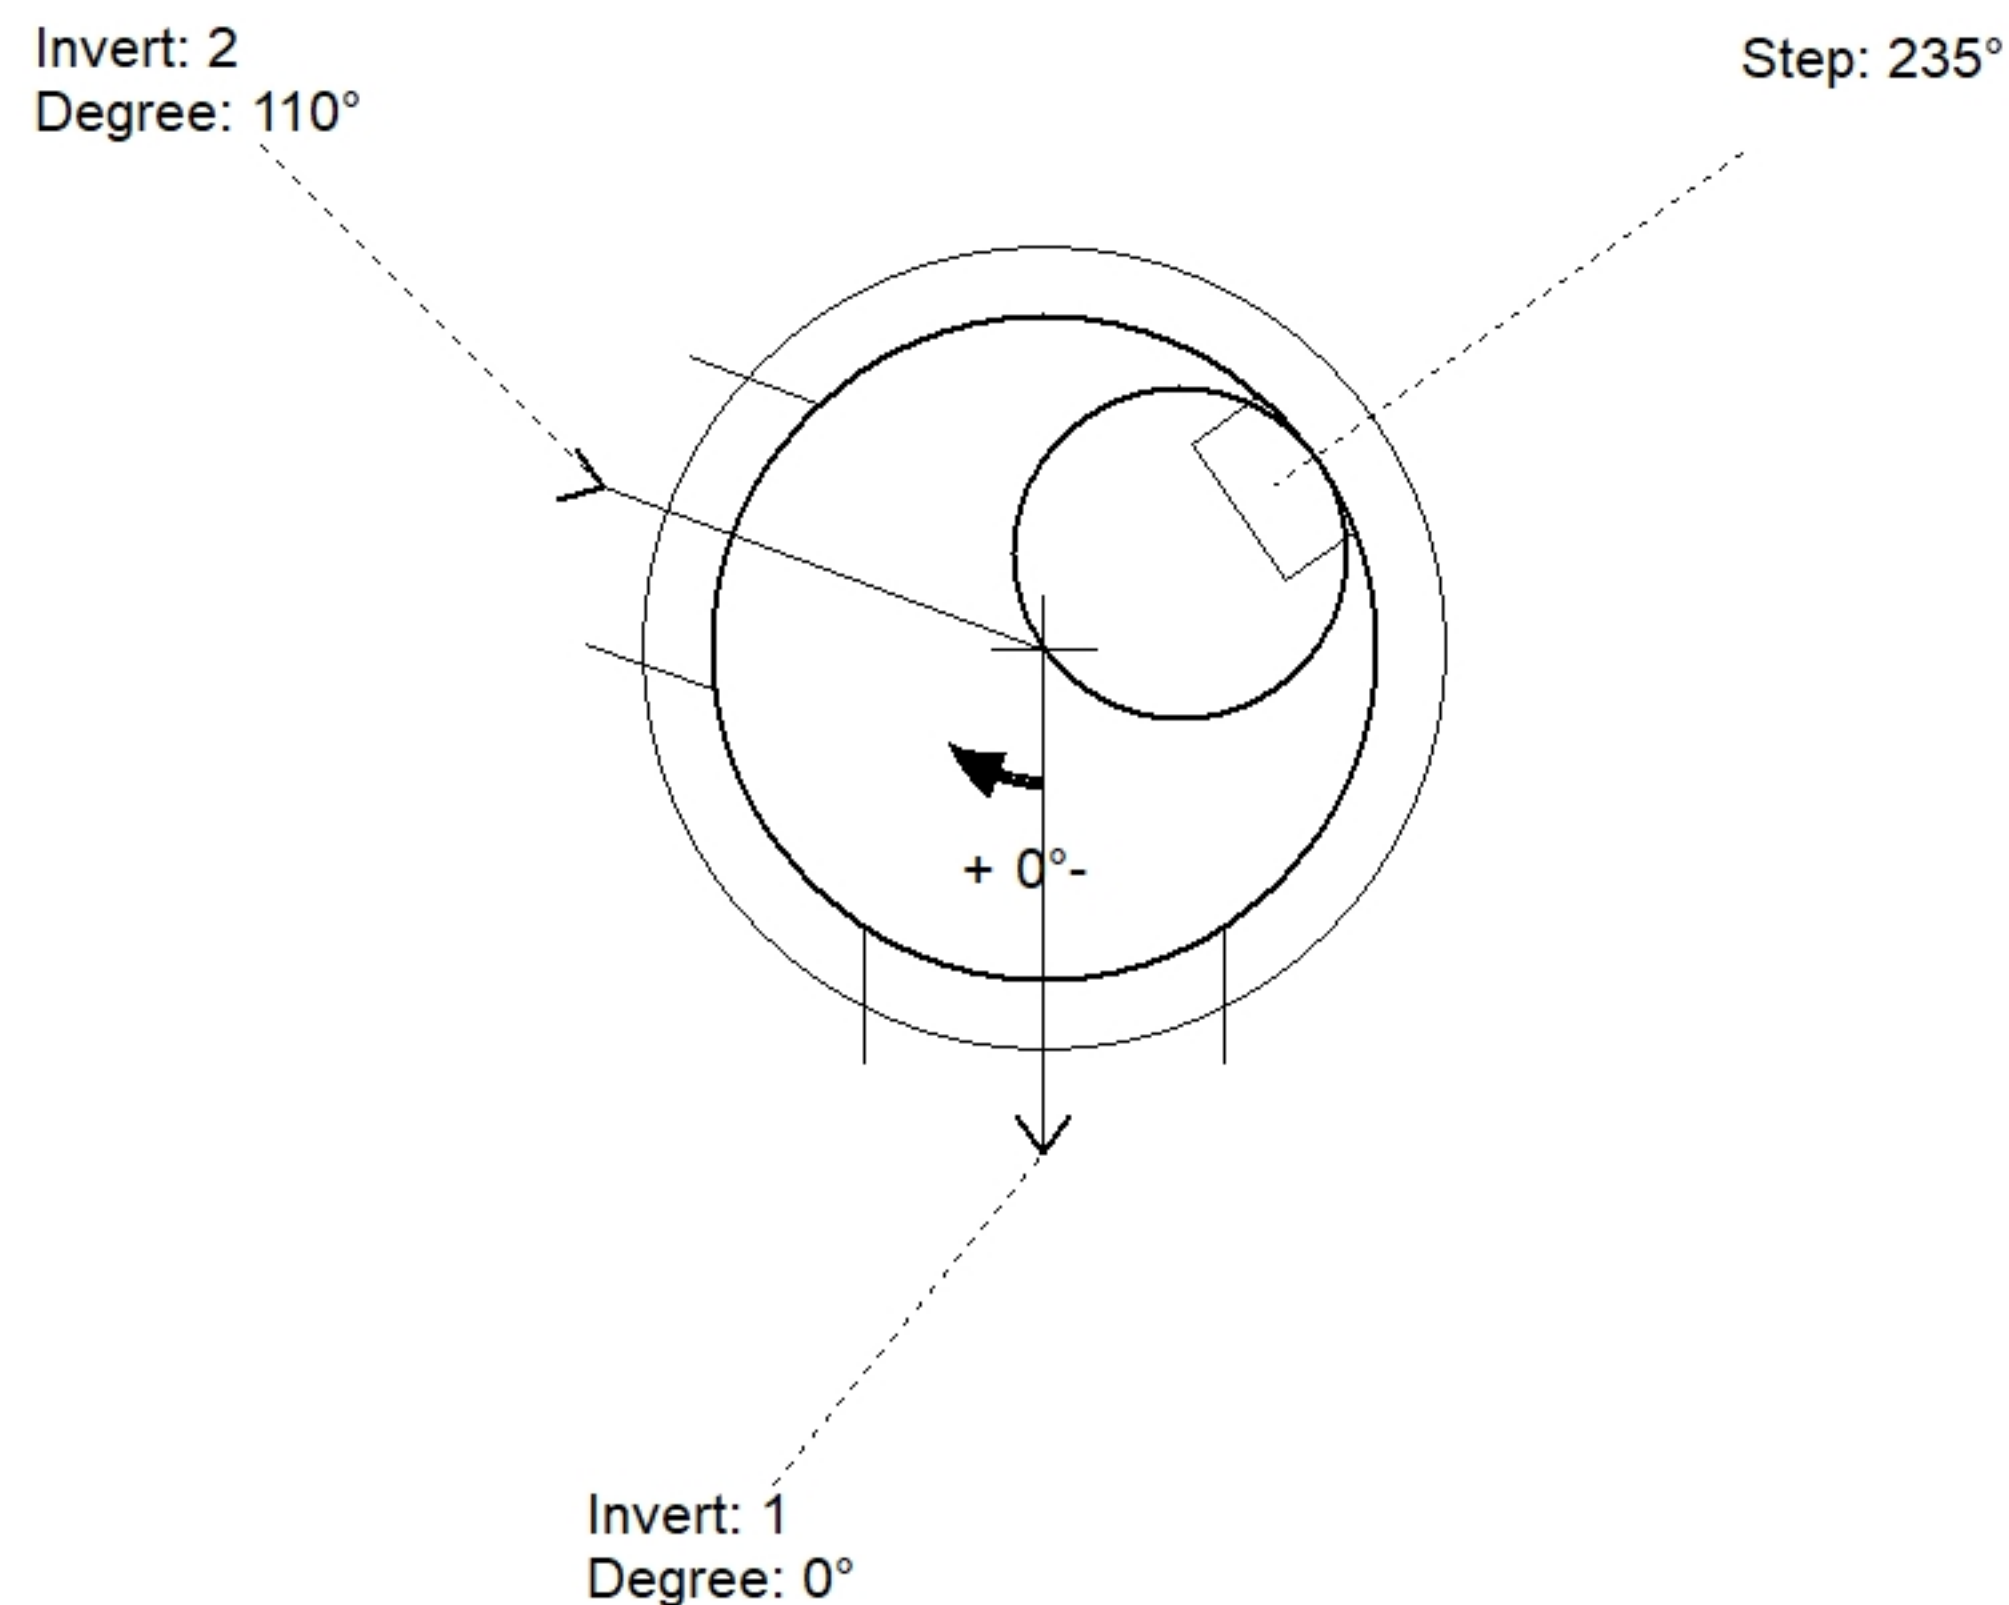

Position	Elev	Angle	Pipe	Pipe OD	Hole	Connector	Up (')	Ref
Rim	527.85'							
Reducer								
Invert 1	523.97'	0°	18" RCP B WALL	23"	26"	Hole 26	0"	P1
Invert 2	524.07'	110°	15" RCP B WALL	19.5"	22"	Hole 22	1.5"	P1
Invert 3								
Invert 4								
Invert 5								
Invert 6								
Invert 7								
Invert 8								

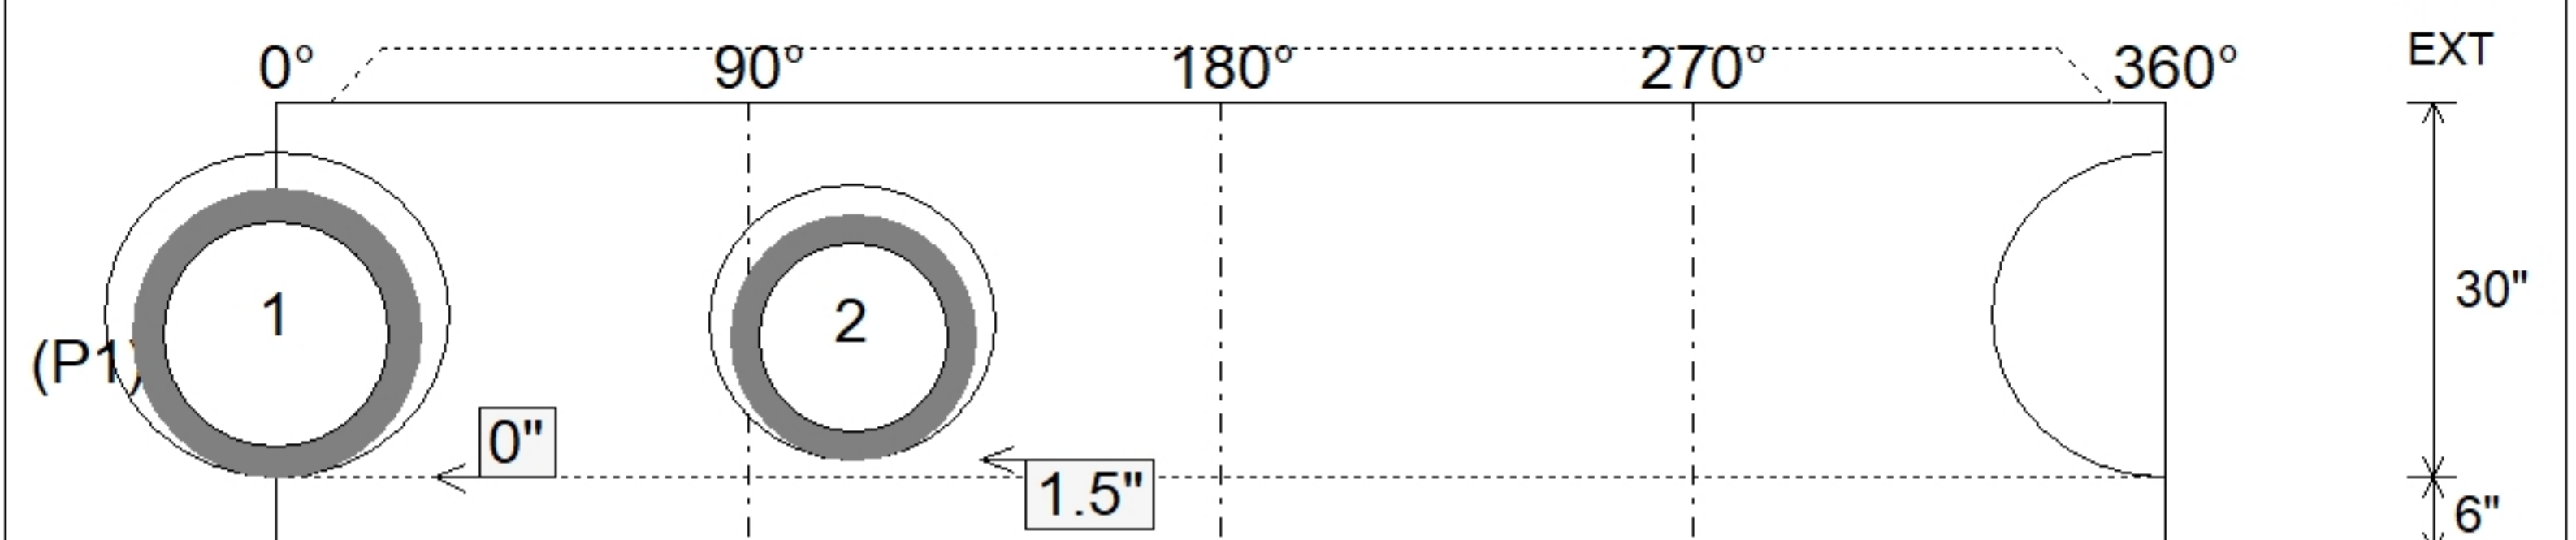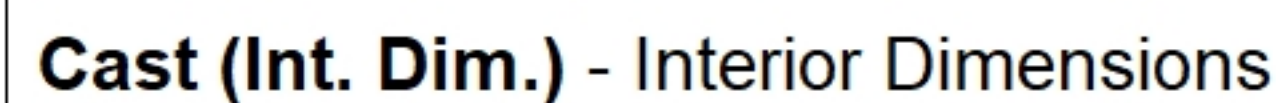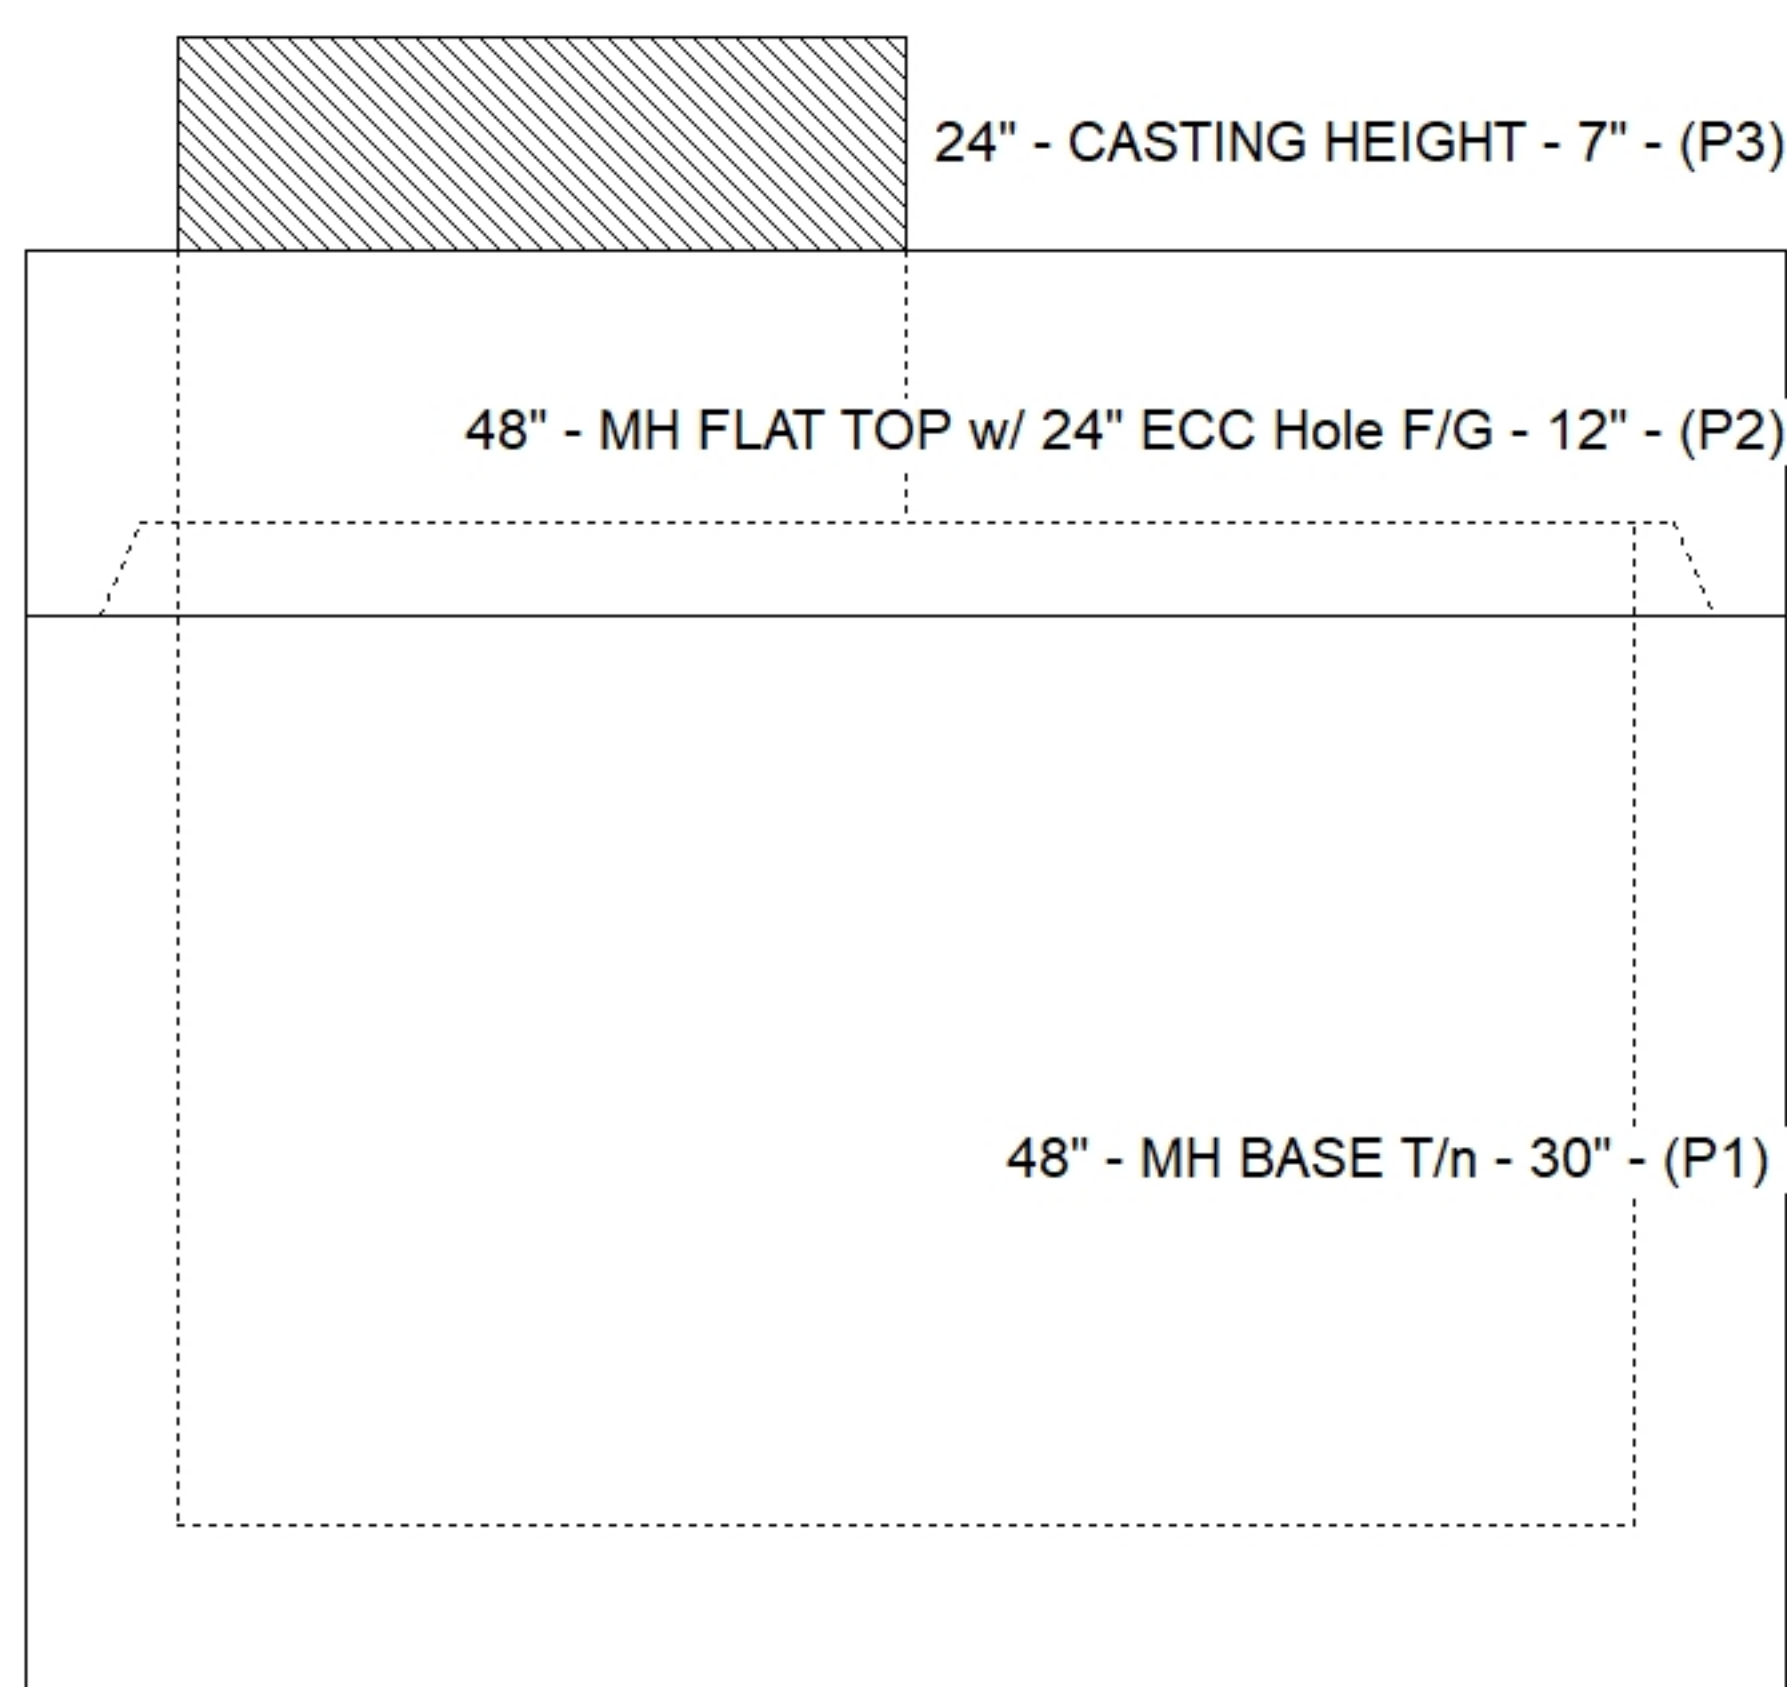

SUBMITTAL
APPROVED BY: