

Contractor: Bear Construction LLC

Plant: 100




Slack: 0"

- FLOOR (As.31) #5 BARS AT 12" C.C.E.W.

8) MH Step ML-10-TDS-NCR - 10"


0 lb

Structure Total: 14515 lb

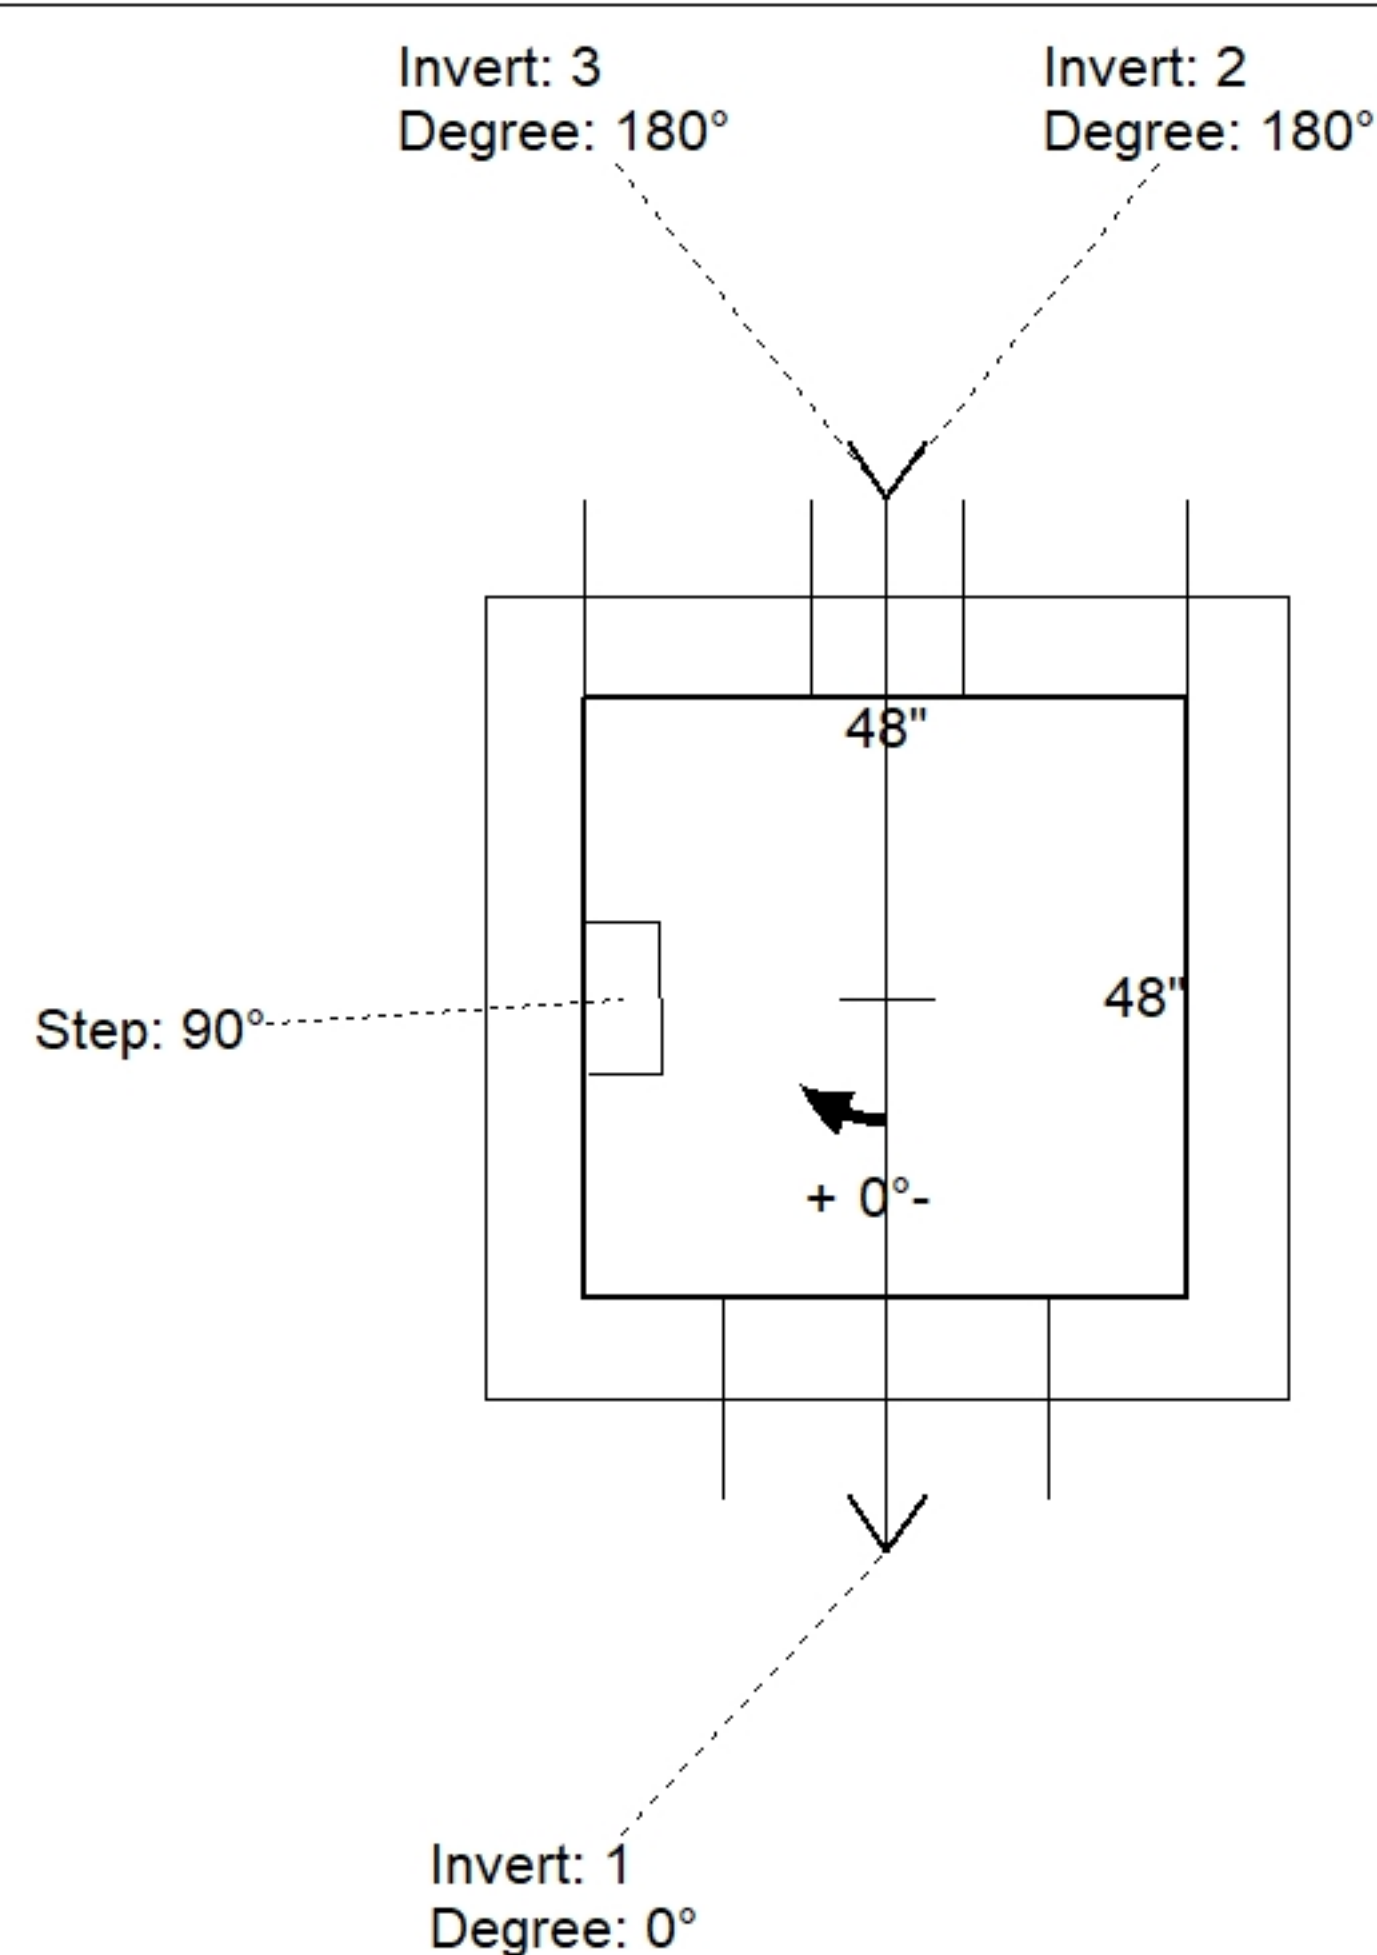

Position	Elev	Angle	Pipe	Pipe OD	Hole	Connector	Up (')	Ref
Rim	520'							
Reducer								
Invert 1	513'	0°	18" RCP B WALL	23"	26"	Hole 26	-2.5"	P1
Invert 2	513'	180°	12" Orifice	12"	12"	Orifice 12"	0"	P1
Invert 3	517.8'	180°	48" x 26" Weir	48" x 26"	48" x 26"	Weir 48"x26"	25.625"	P2
Invert 4								
Invert 5								
Invert 6								
Invert 7								
Invert 8								

Cast (Int. Dim.) - Interior Dimensions

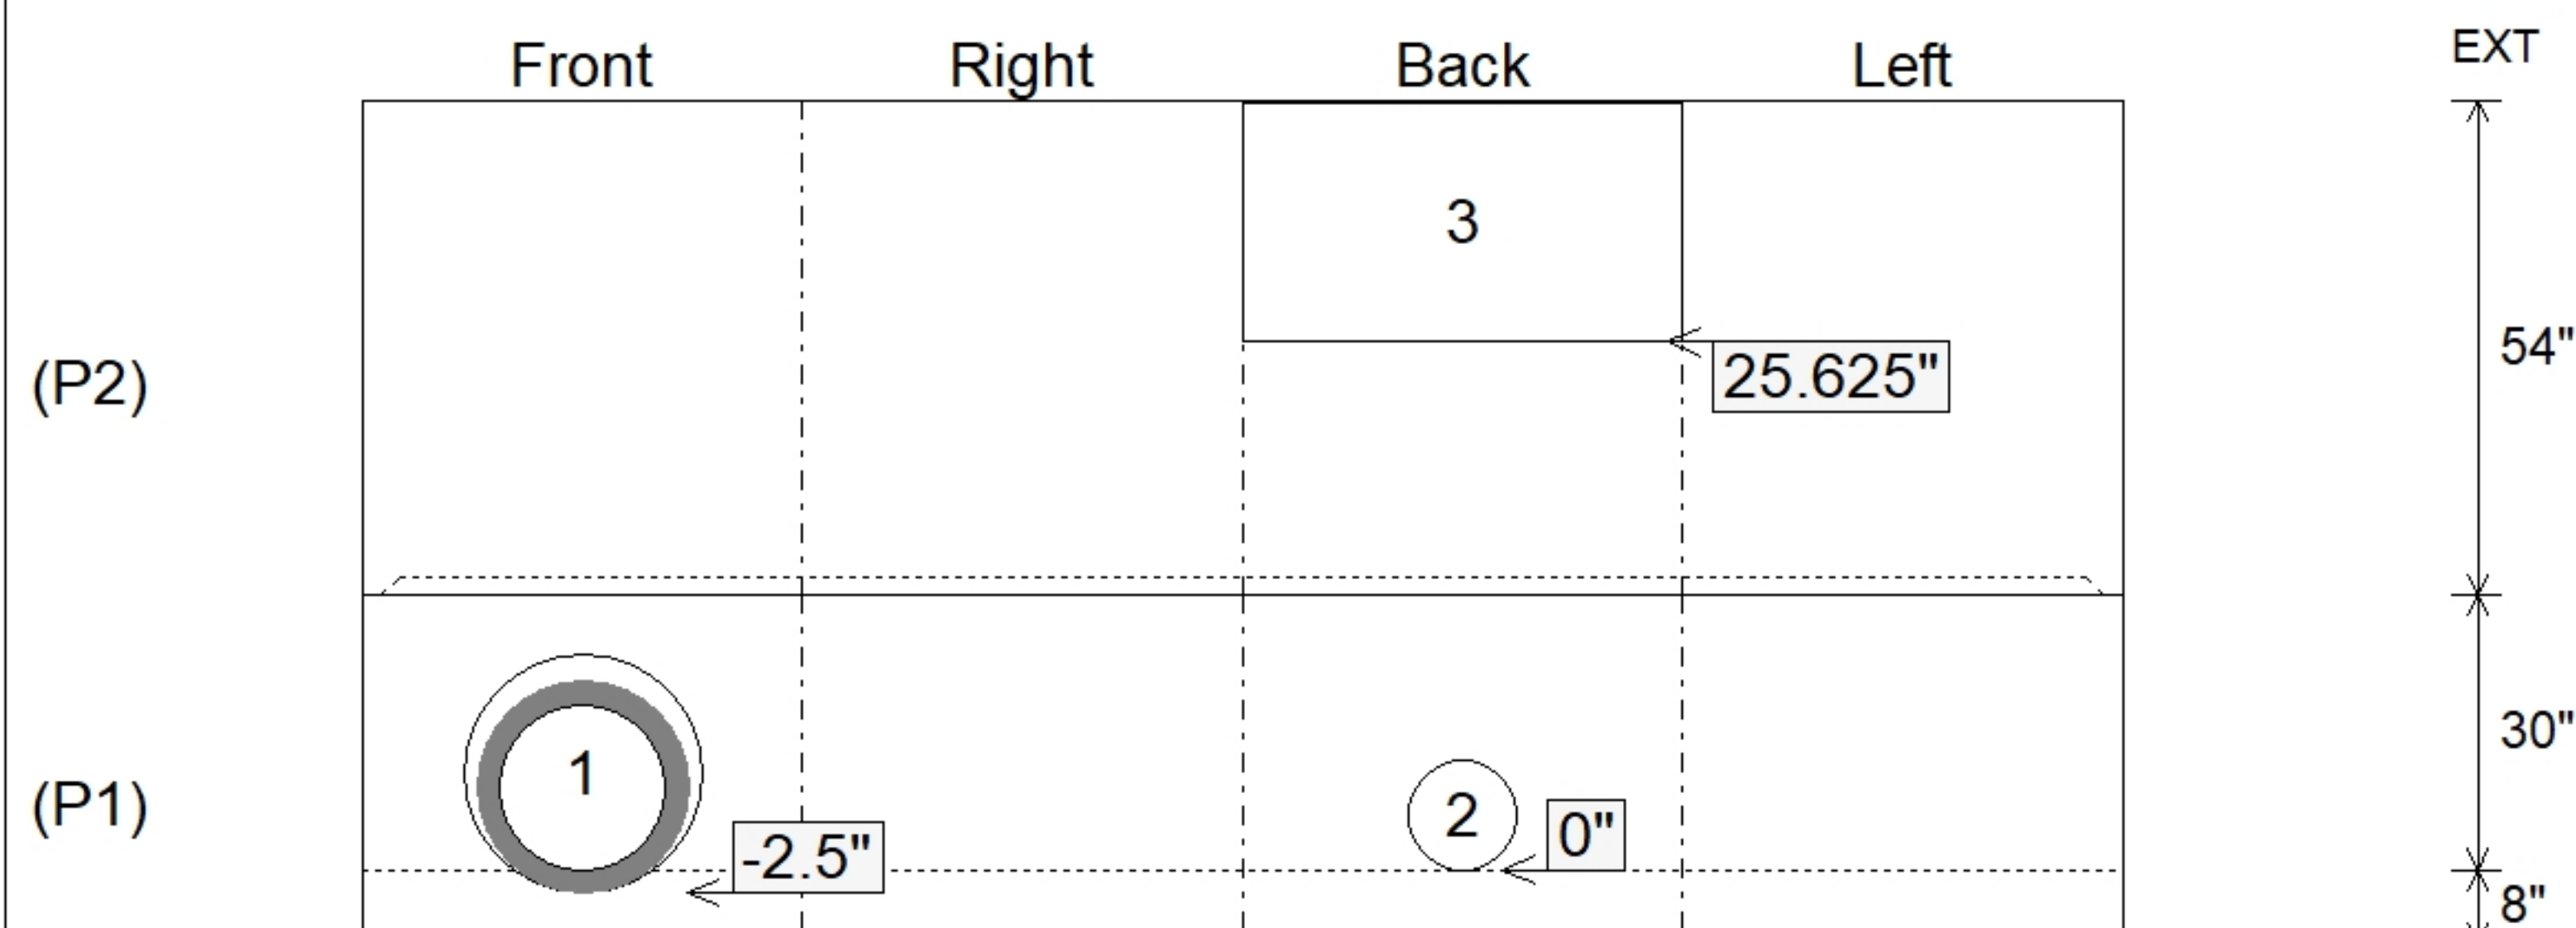

SUBMITTAL
APPROVED BY: