

Contractor: Bear Construction LLC

Plant: 100



Size: 36" x 36"

Rim to Invert: 3.5'

Floor Height: 8"


Slack: -0.002"

- FLOOR (As.31) #5 BARS AT 12" C.C.E.W.

4) MH Step ML-10-TDS-NCR - 10"



0 lb
6088 lb
195 lb
0 lb
0 lb
0 lb
0 lb
0 lb

Structure Total: 6283 lb

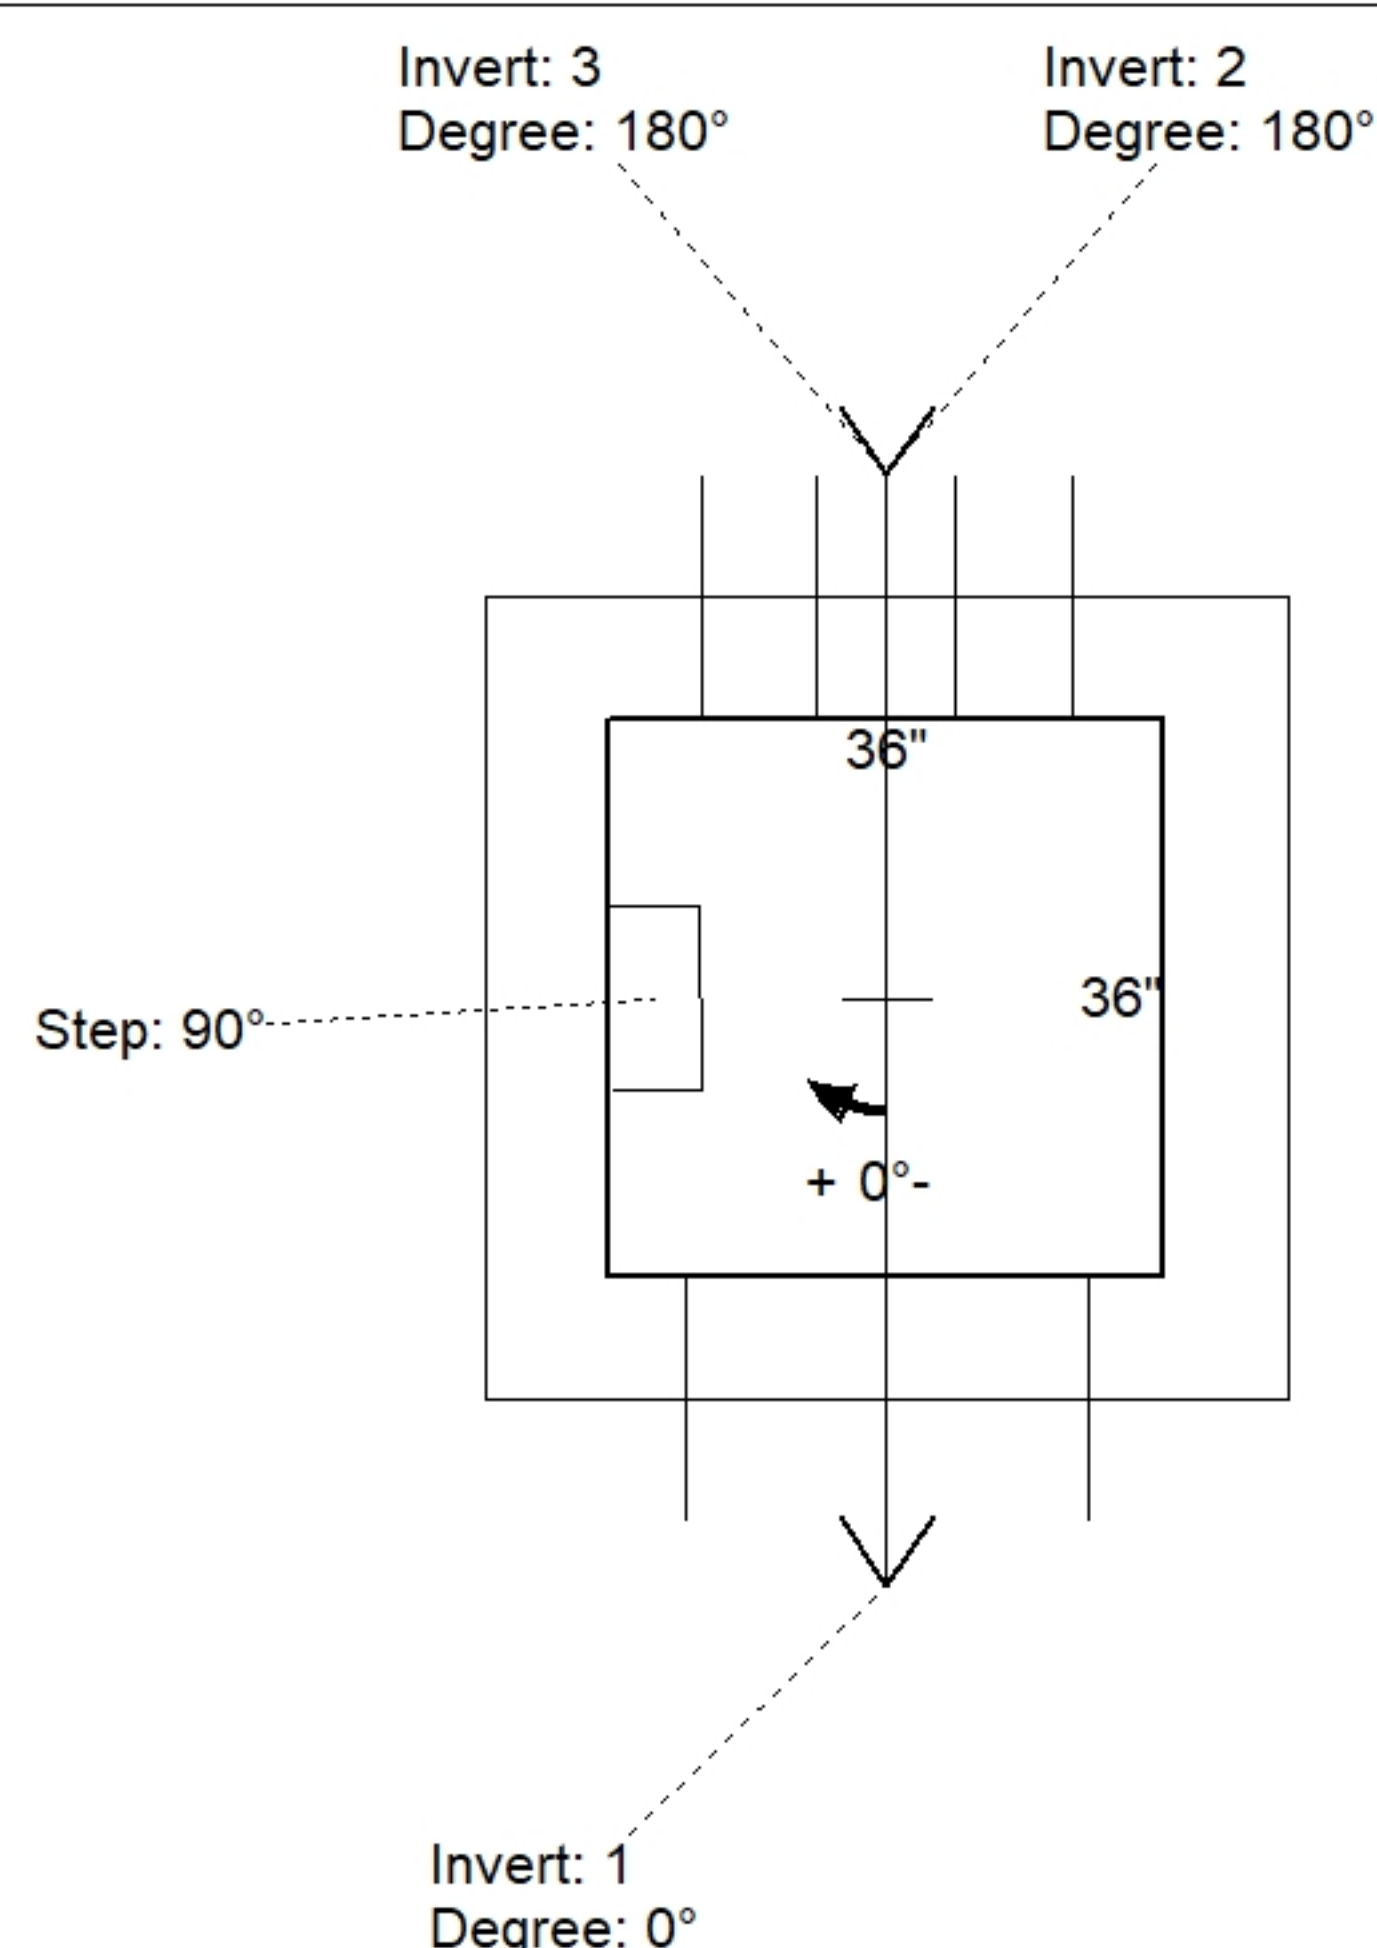

Position	Elev	Angle	Pipe	Pipe OD	Hole	Connector	Up ()	Ref
Rim	529.5'							
Reducer								
Invert 1	526'	0°	18" RCP B WALL	23"	26"	Hole 26	-2.5"	P1
Invert 2	526'	180°	9" Orifice	9"	9"	Hole 9	0"	P1
Invert 3	528'	180°	24" x 18" Weir	24" x 18"	24" x 18"	Weir 24"x18"	24"	P1
Invert 4								
Invert 5								
Invert 6								
Invert 7								
Invert 8								

Cast (Int. Dim.) - Interior Dimensions

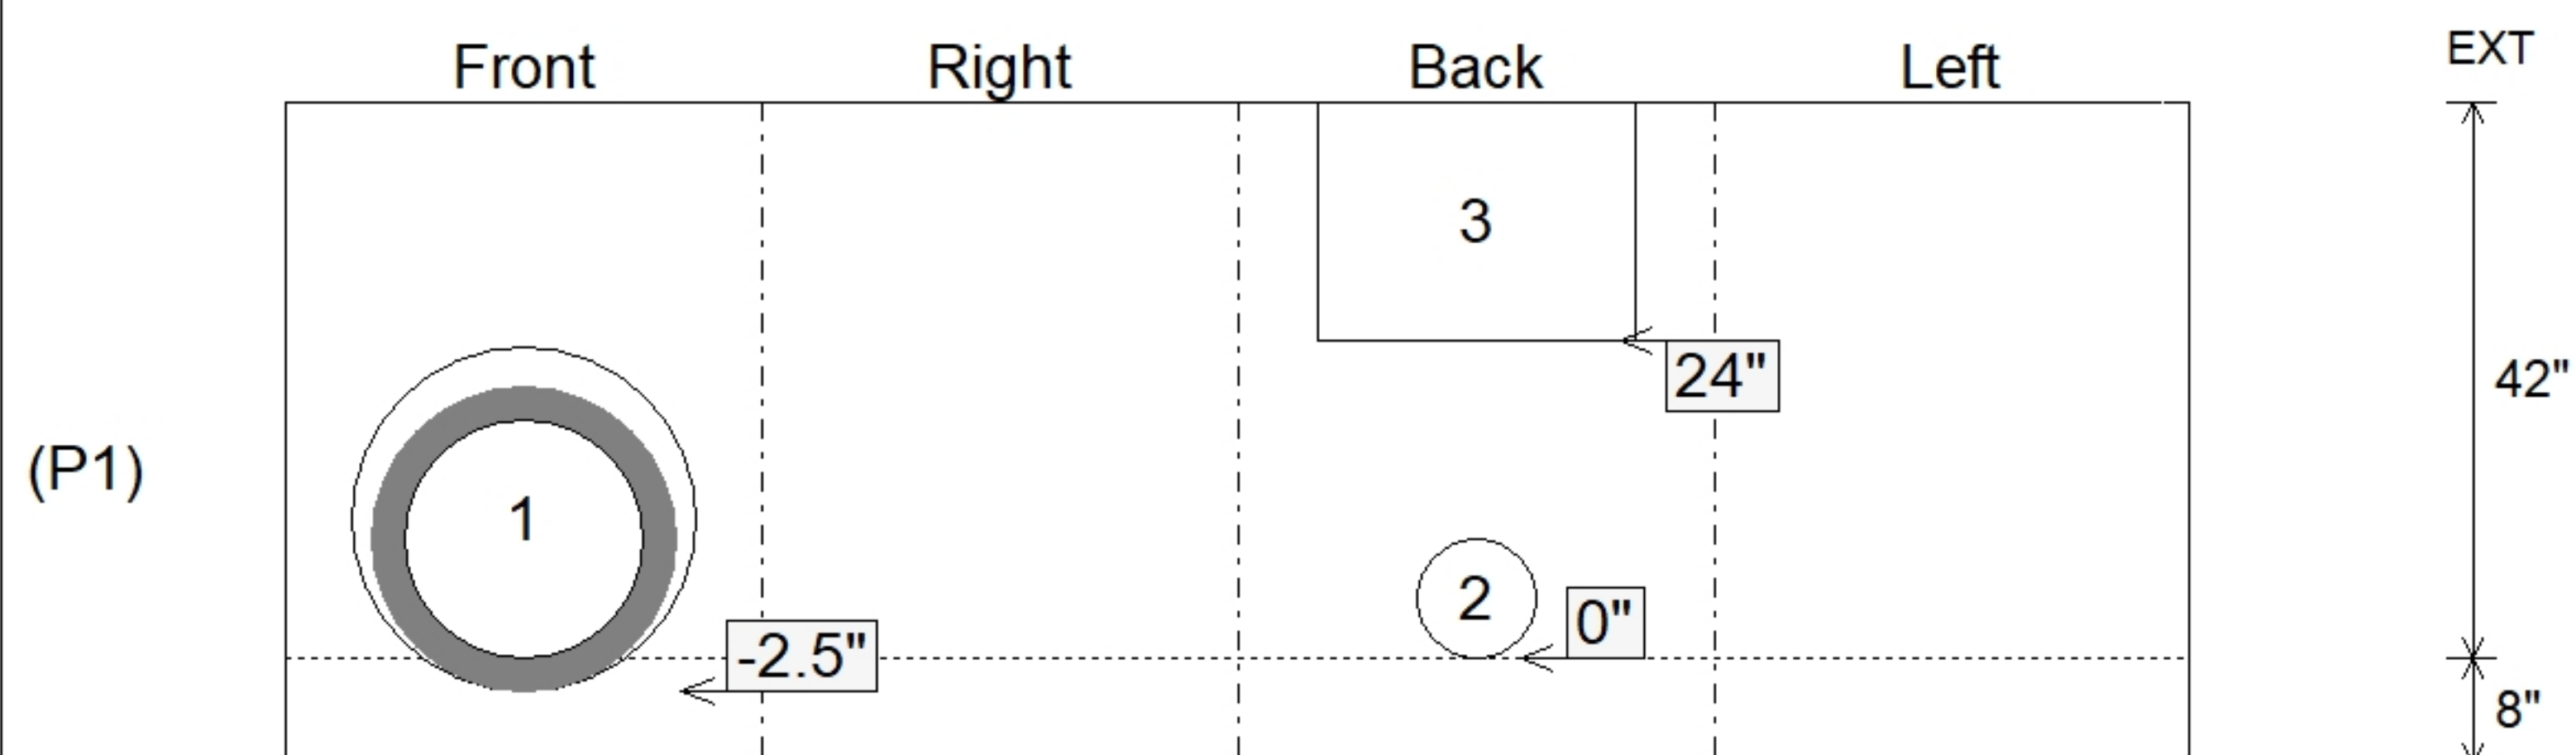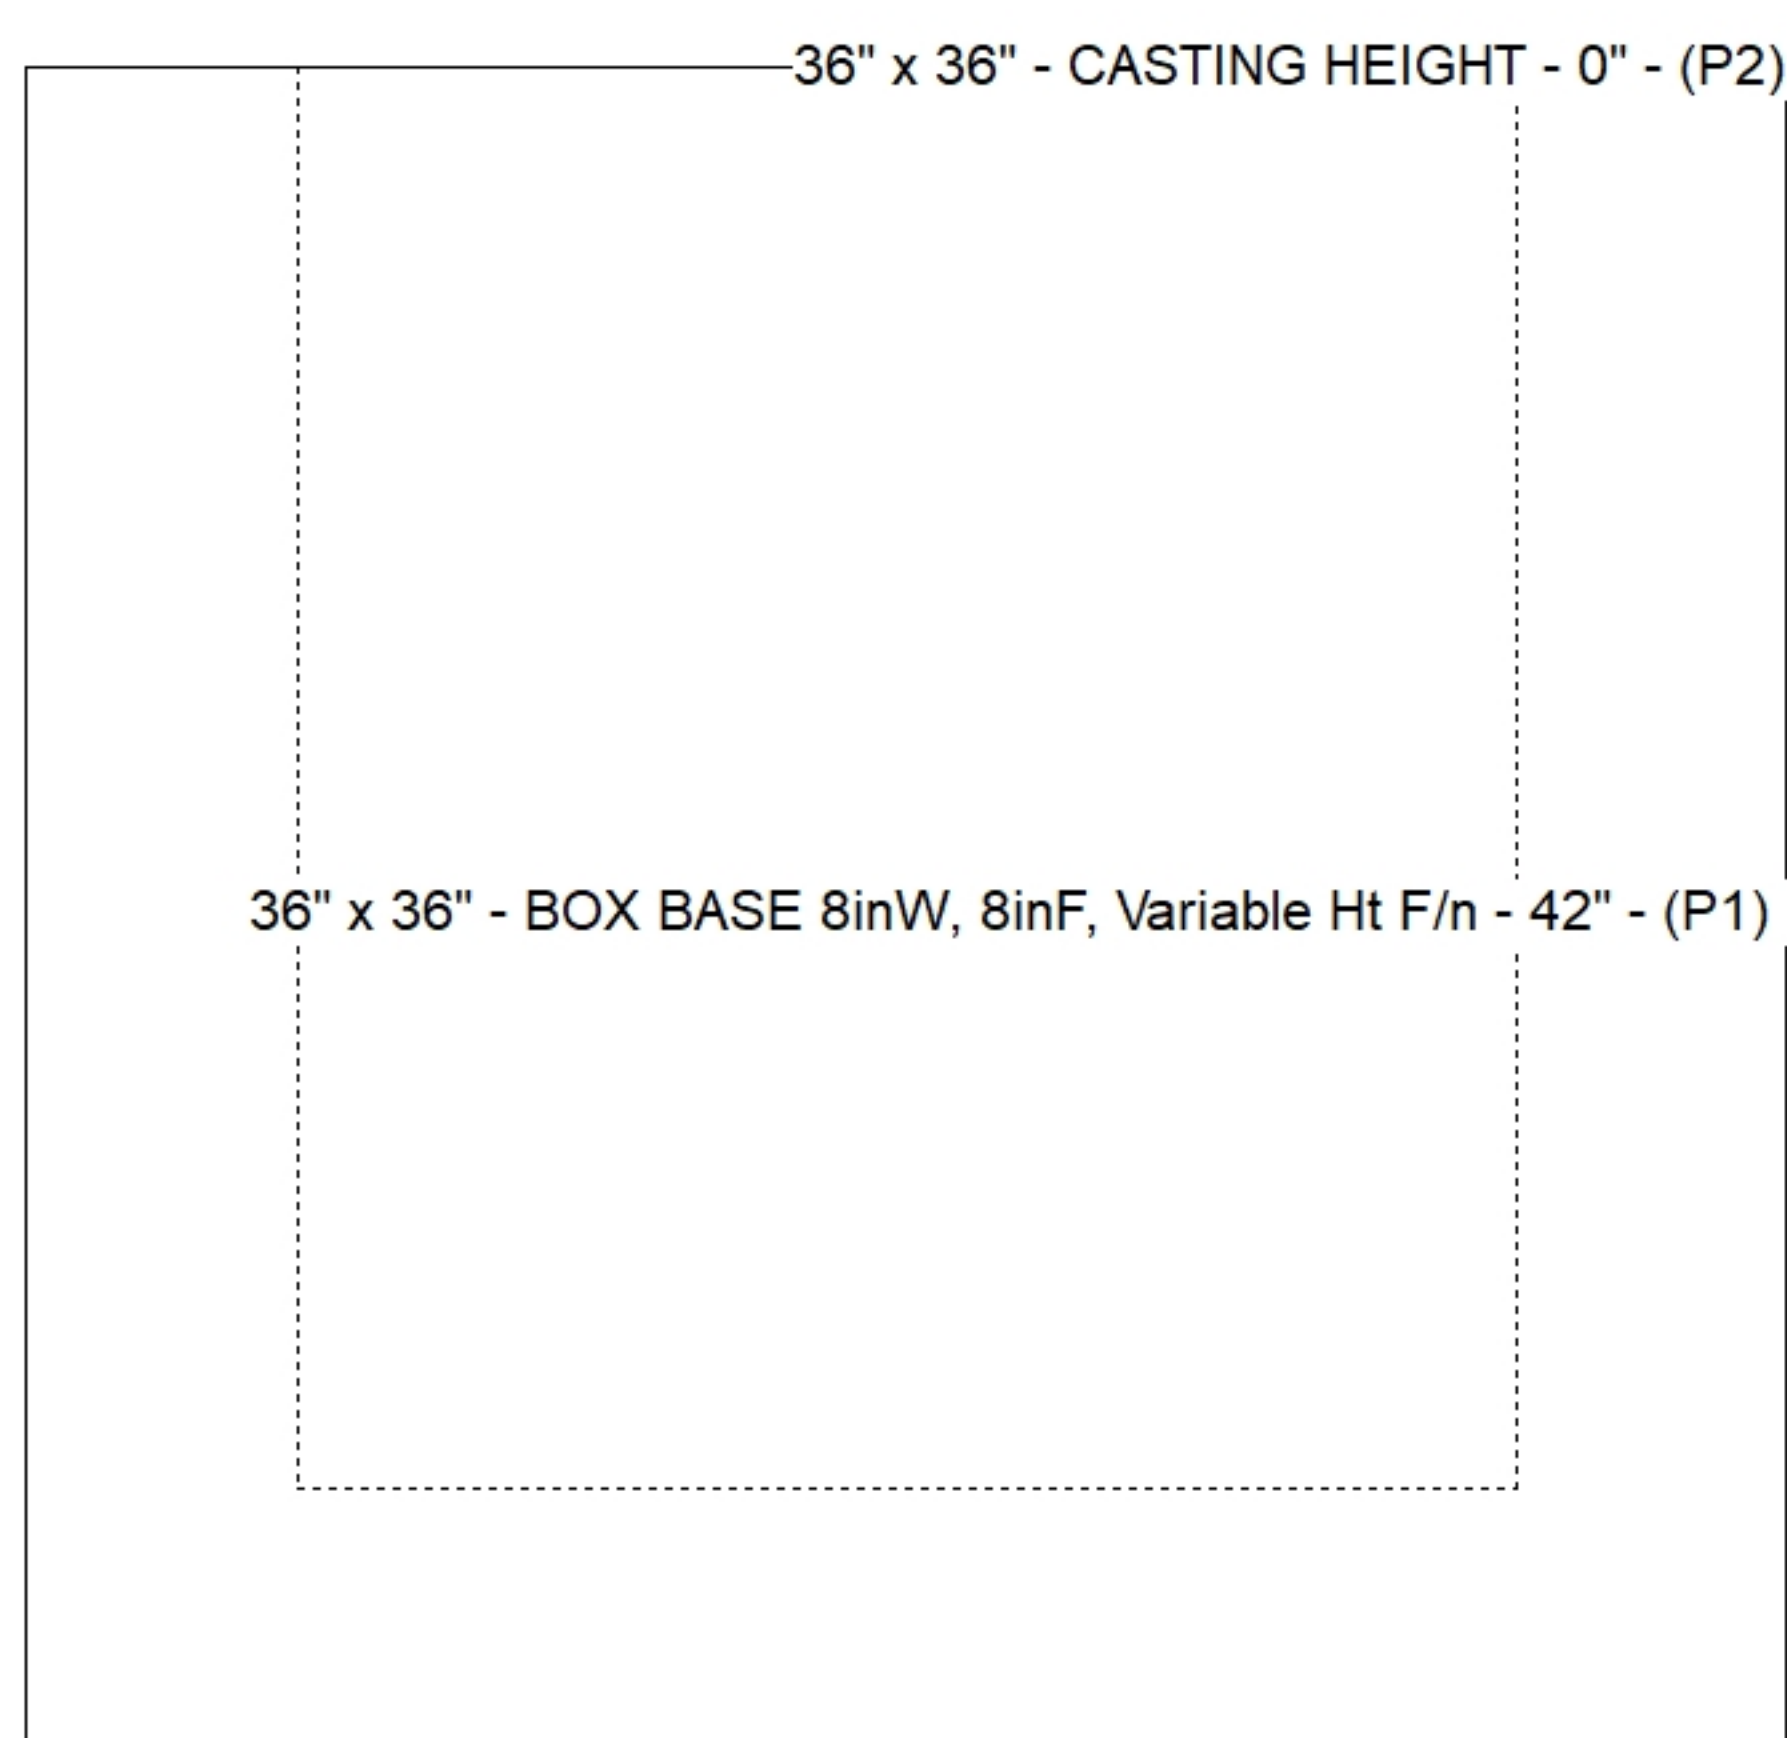

SUBMITTAL
APPROVED BY: