

Contractor: TRC, LLC

Plant: Beaver Dam




Floor (Bot): -0.5'
Overall Height: 4.333'
Slack: 0"

REINFORCING PER ASTM A615 (GRADE 60).
- WALLS (As .12) #5 BARS AT 12" C.C.E.W.
- FLOOR (As .12) #5 BARS AT 12" C.C.E.W.

P3) 24" x 24" - CASTING HEIGHT - 4"
P2) 24" x 24" - BOX RISER 6inW F/F - 12"
P1) 24" x 24" - KNOCKOUT BASE 6"W/F - STOCK F/n - 30"
1) CASTING - HOE 280T F/G
2) 24" x 24" - Conseal CS-102 1.00"



0 lb
725 lb
2465 lb
182 lb
0 lb

Structure Total: 3372 lb

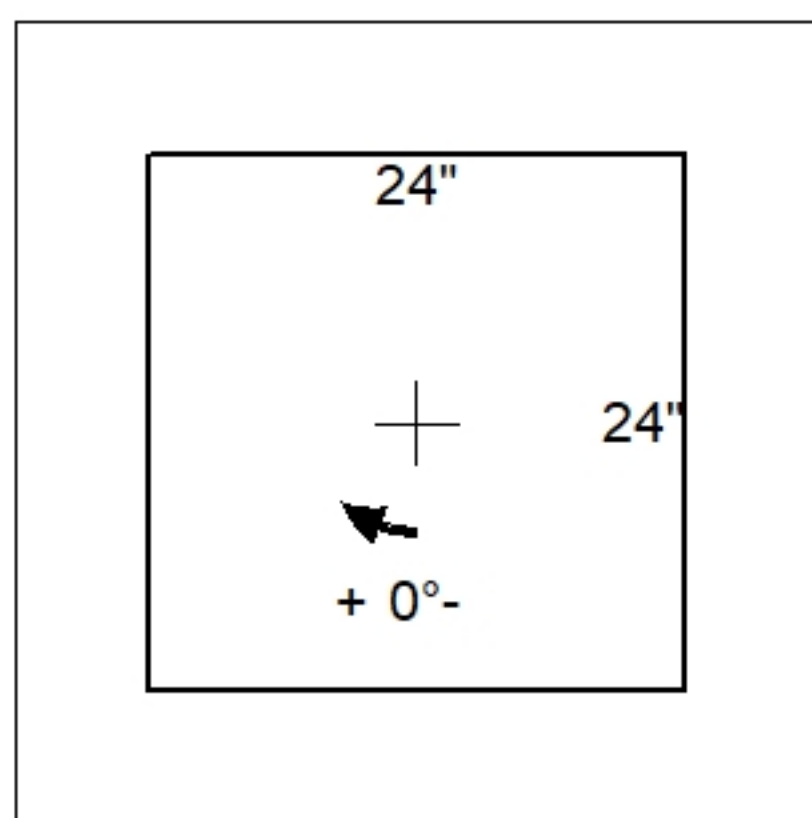

Position	Elev	Angle	Pipe	Pipe OD	Hole	Connector	Up ()	Ref
Rim	3.833'							
Reducer								
Invert 1								
Invert 2								
Invert 3								
Invert 4								
Invert 5								
Invert 6								
Invert 7								
Invert 8								

Default - Interior Dimensions

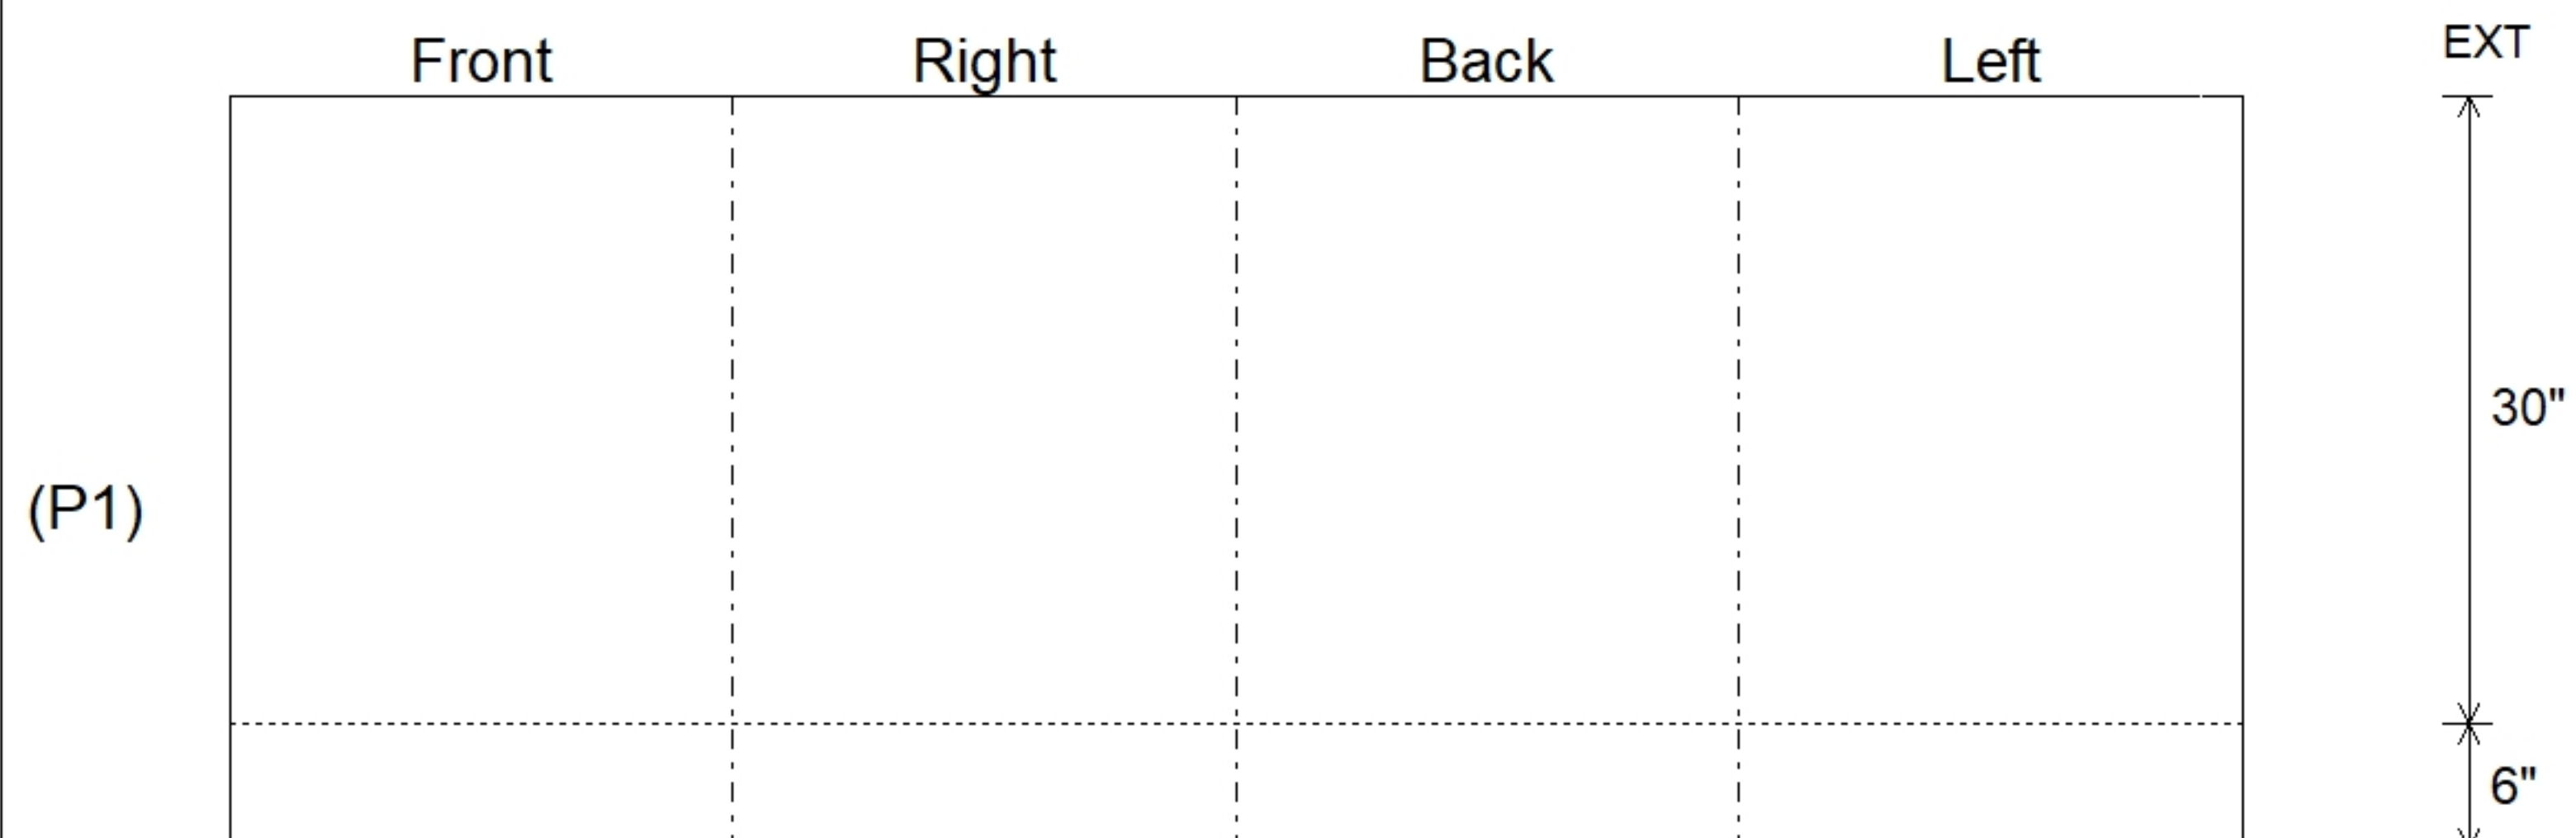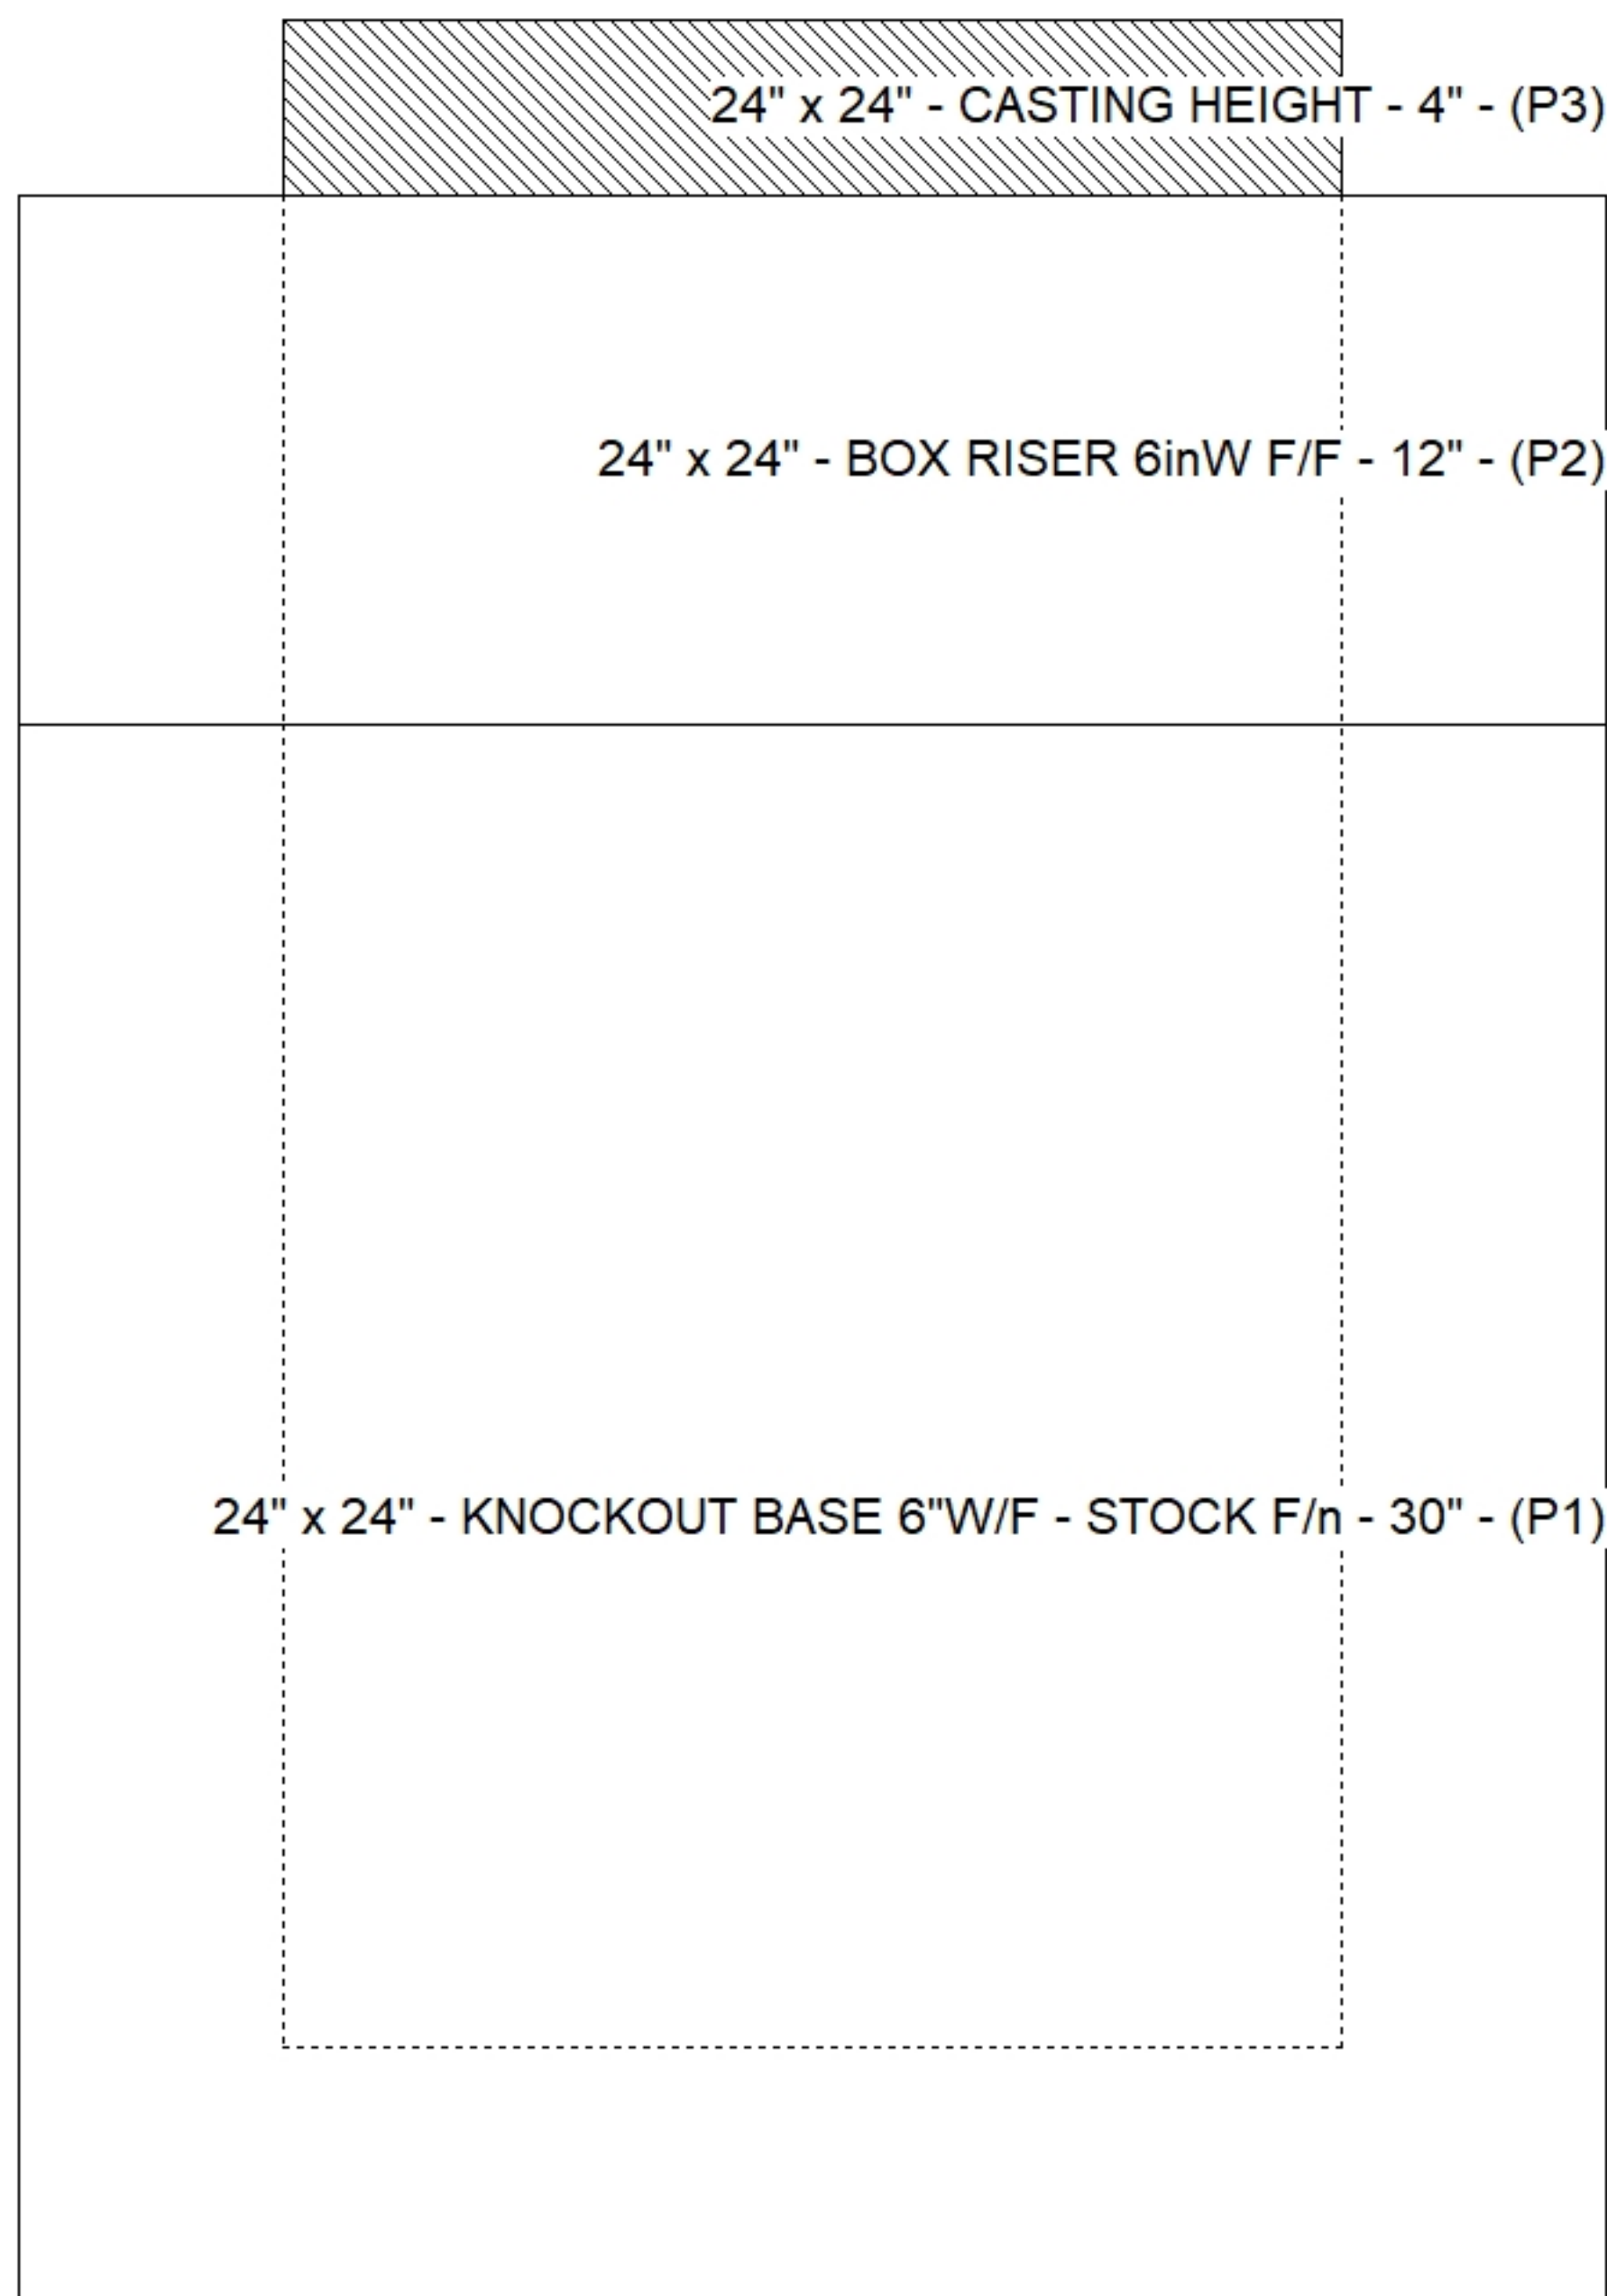

SUBMITTAL
APPROVED BY: