




Floor (Bot): -0.5'
Overall Height: 4.333'
Slack: 0"


0 lb
870 lb
1613 lb
138 lb
0 lb

Structure Total: 2621 lb

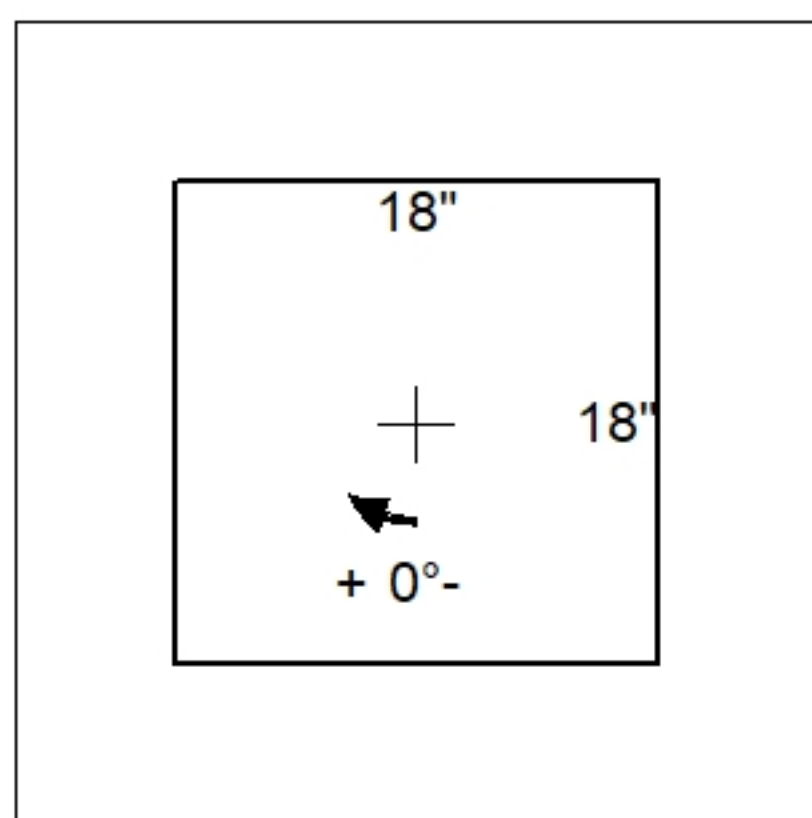

Position	Elev	Angle	Pipe	Pipe OD	Hole	Connector	Up ()	Ref
Rim	3.833'							
Reducer								
Invert 1								
Invert 2								
Invert 3								
Invert 4								
Invert 5								
Invert 6								
Invert 7								
Invert 8								

The diagram shows a three-tiered box structure. The top tier is a shaded rectangle labeled "18" x 18" - CASTING HEIGHT - 4" - (P3)". The middle tier is a white rectangle labeled "18" x 18" - BOX RISER 6inW F/F - 18" - (P2)". The bottom tier is a white rectangle labeled "18" x 18" - KNOCKOUT BASE 6"W/F - STOCK F/n - 24" - (P1)". Dashed lines indicate the internal structure and alignment of the tiers.

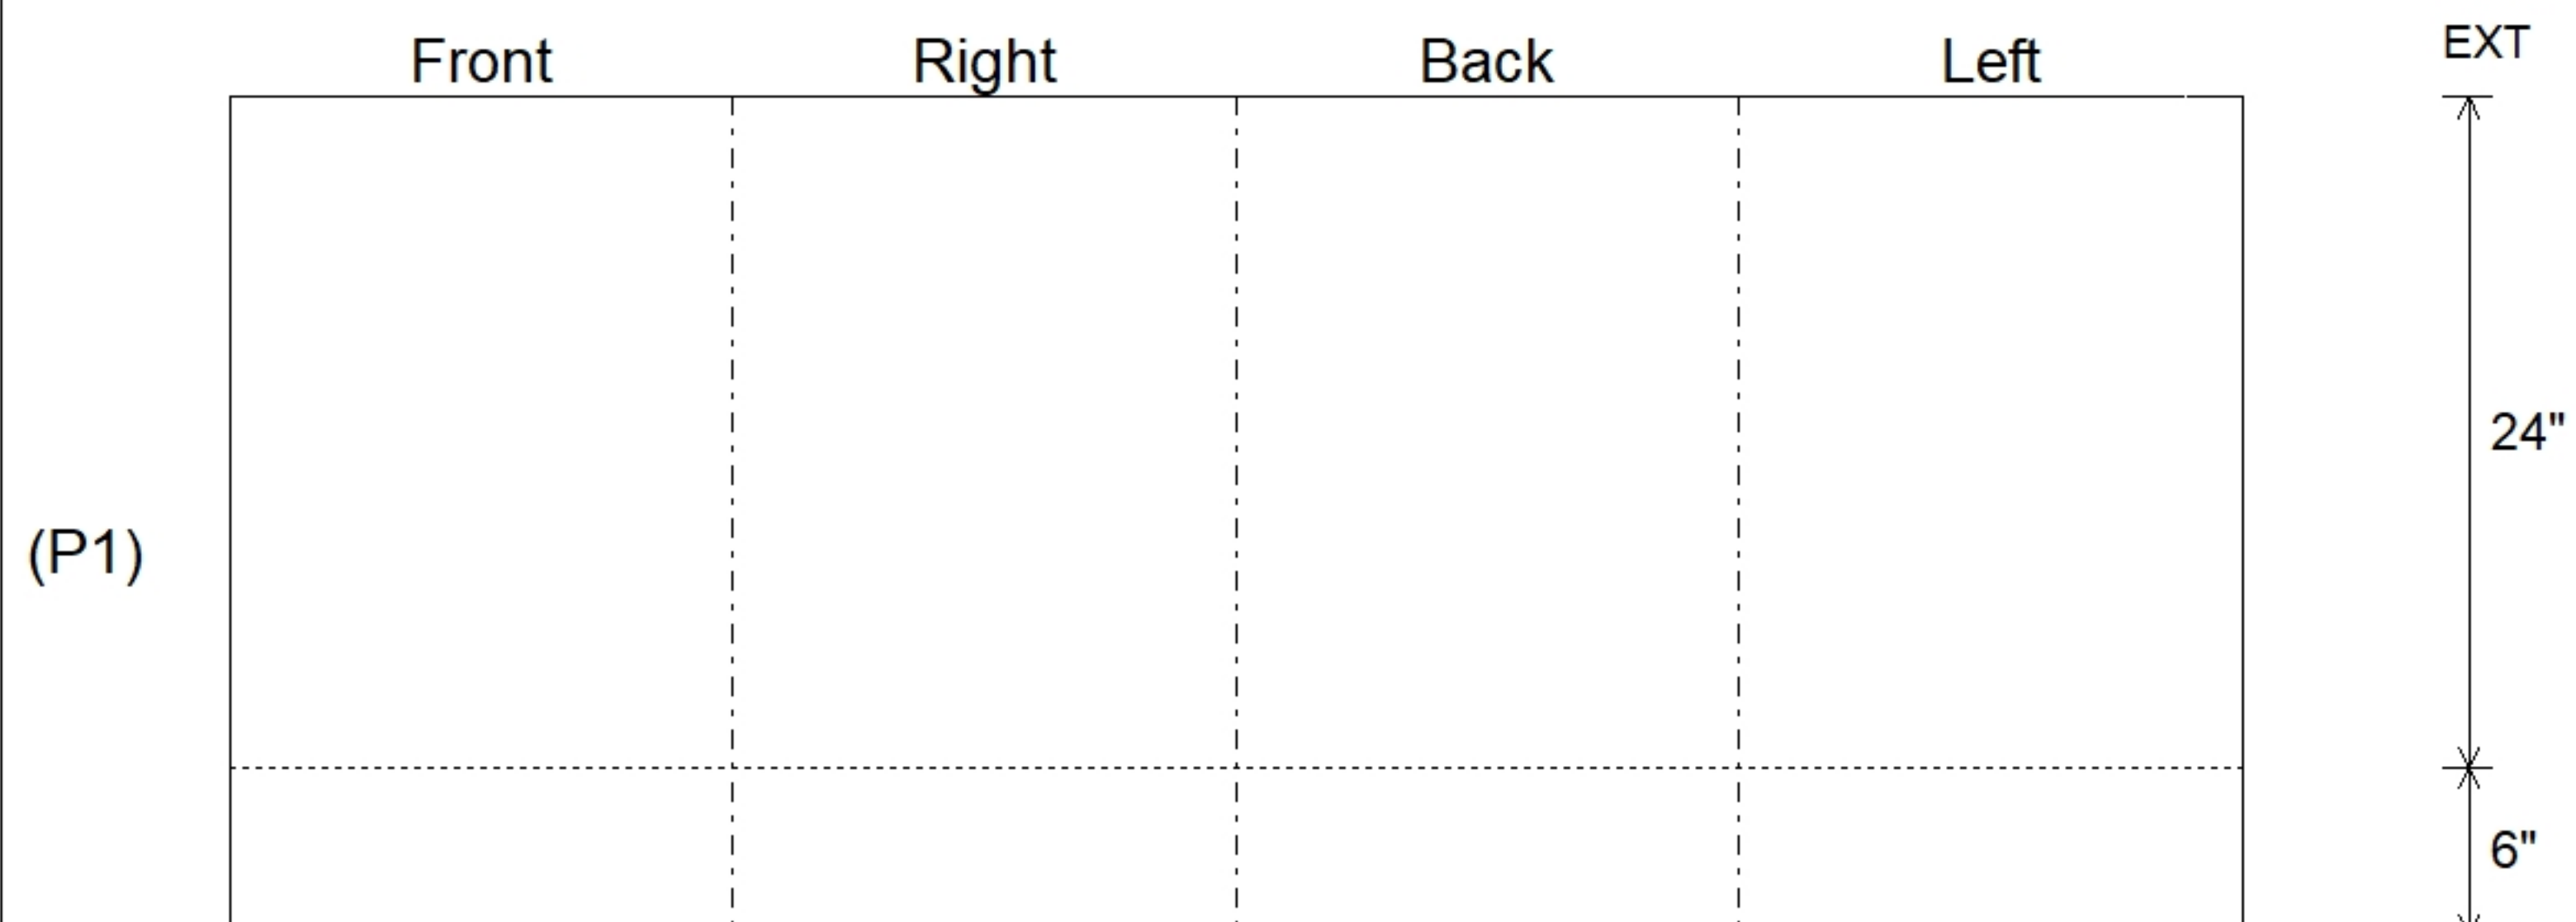

SUBMITTAL
APPROVED BY: