


Contractor: TRC, LLC

Plant: Beaver Dam





Floor (Bot): -0.5'
Overall Height: 4.333'
Slack: 0"

Structure Total: 2621 lb

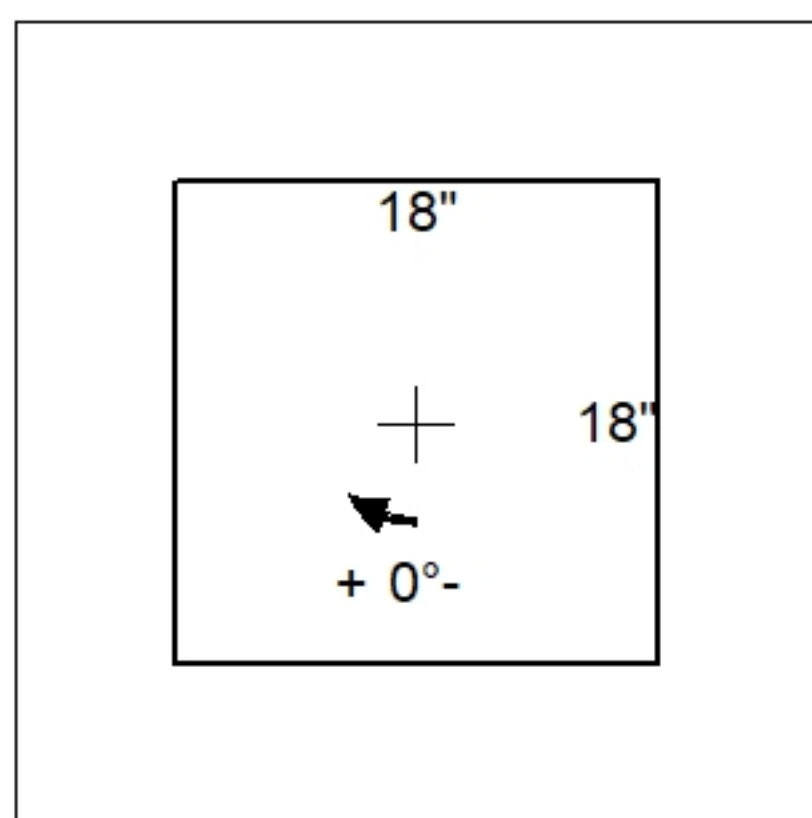

Position	Elev	Angle	Pipe	Pipe OD	Hole	Connector	Up ()	Ref
Rim	3.833'							
Reducer								
Invert 1								
Invert 2								
Invert 3								
Invert 4								
Invert 5								
Invert 6								
Invert 7								
Invert 8								

Default - Interior Dimensions

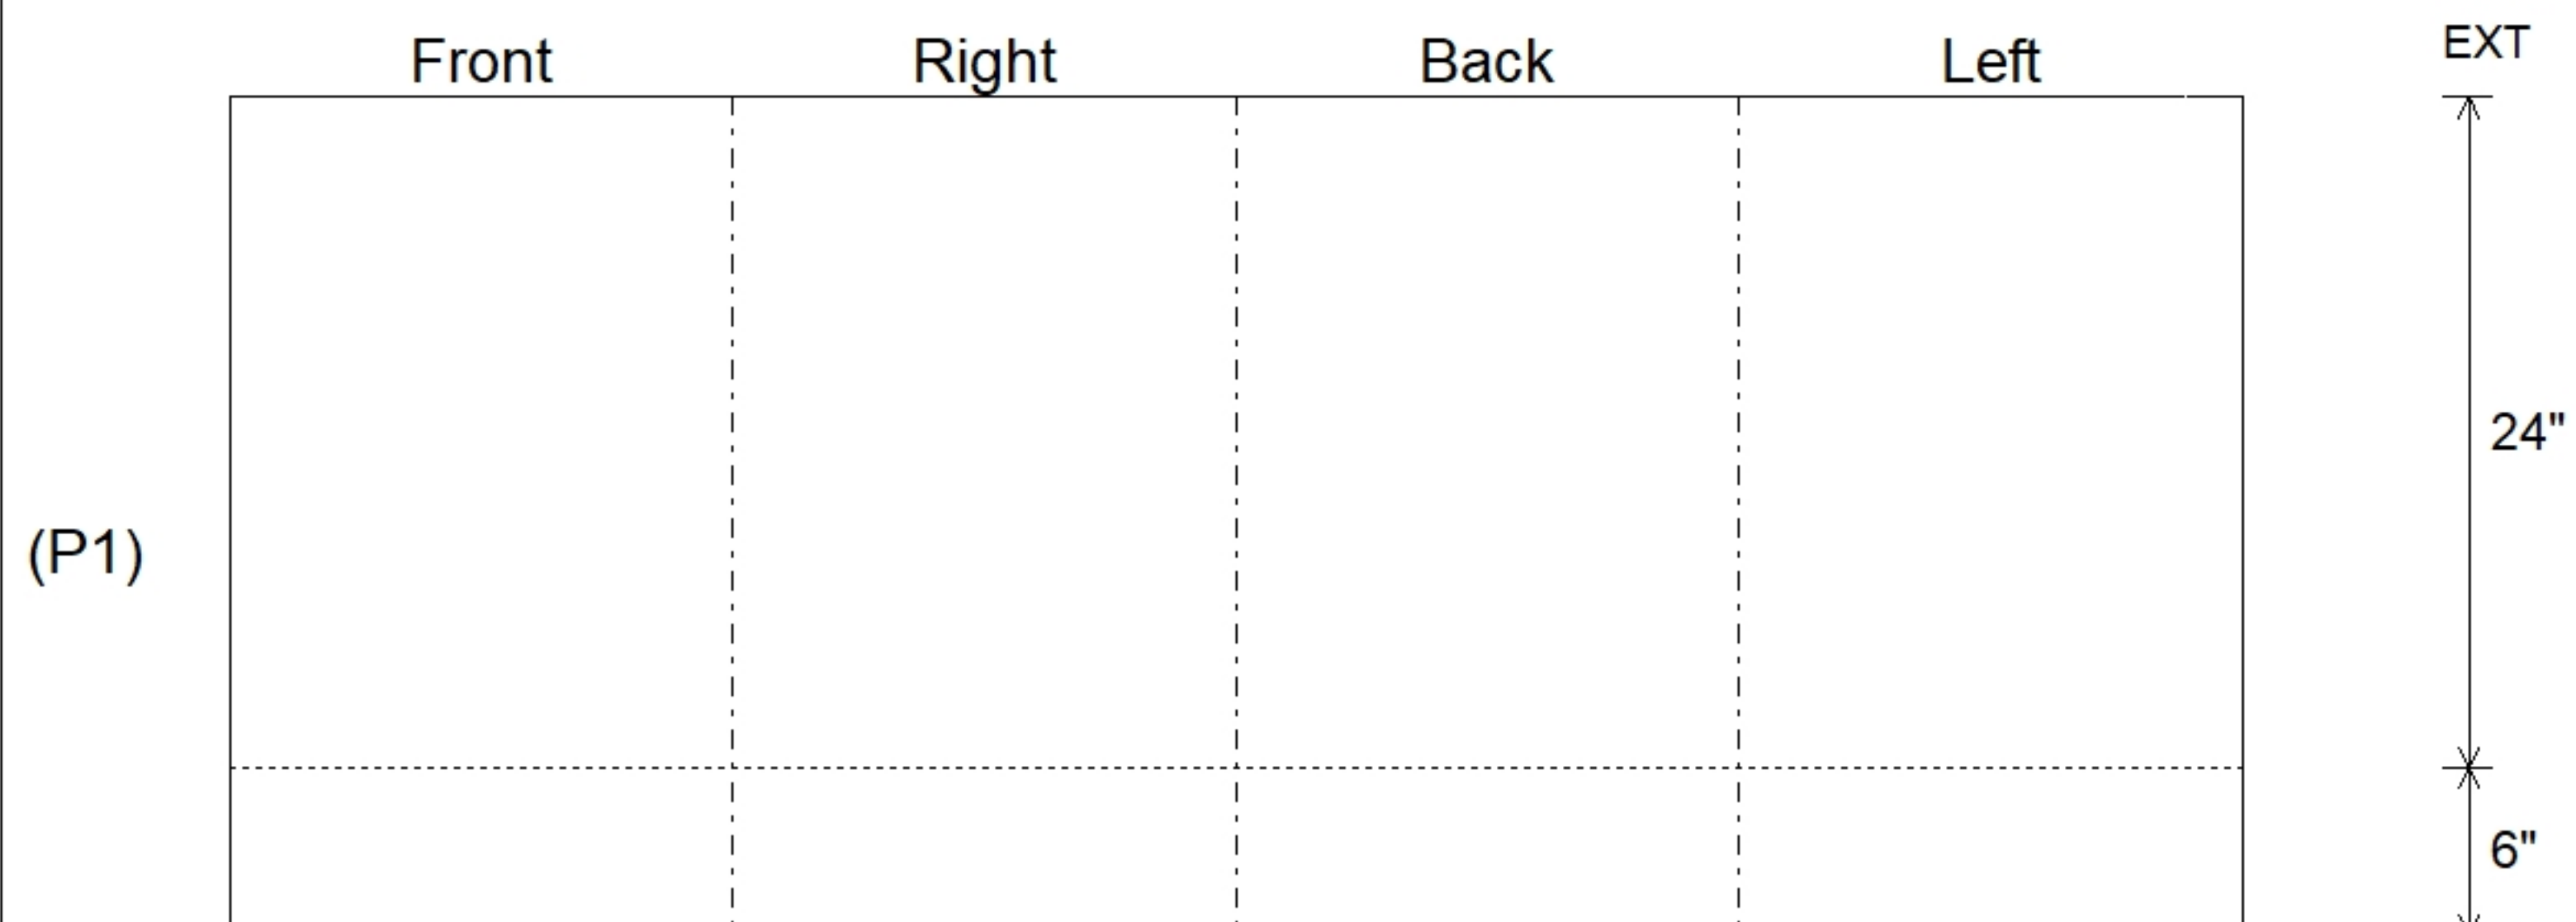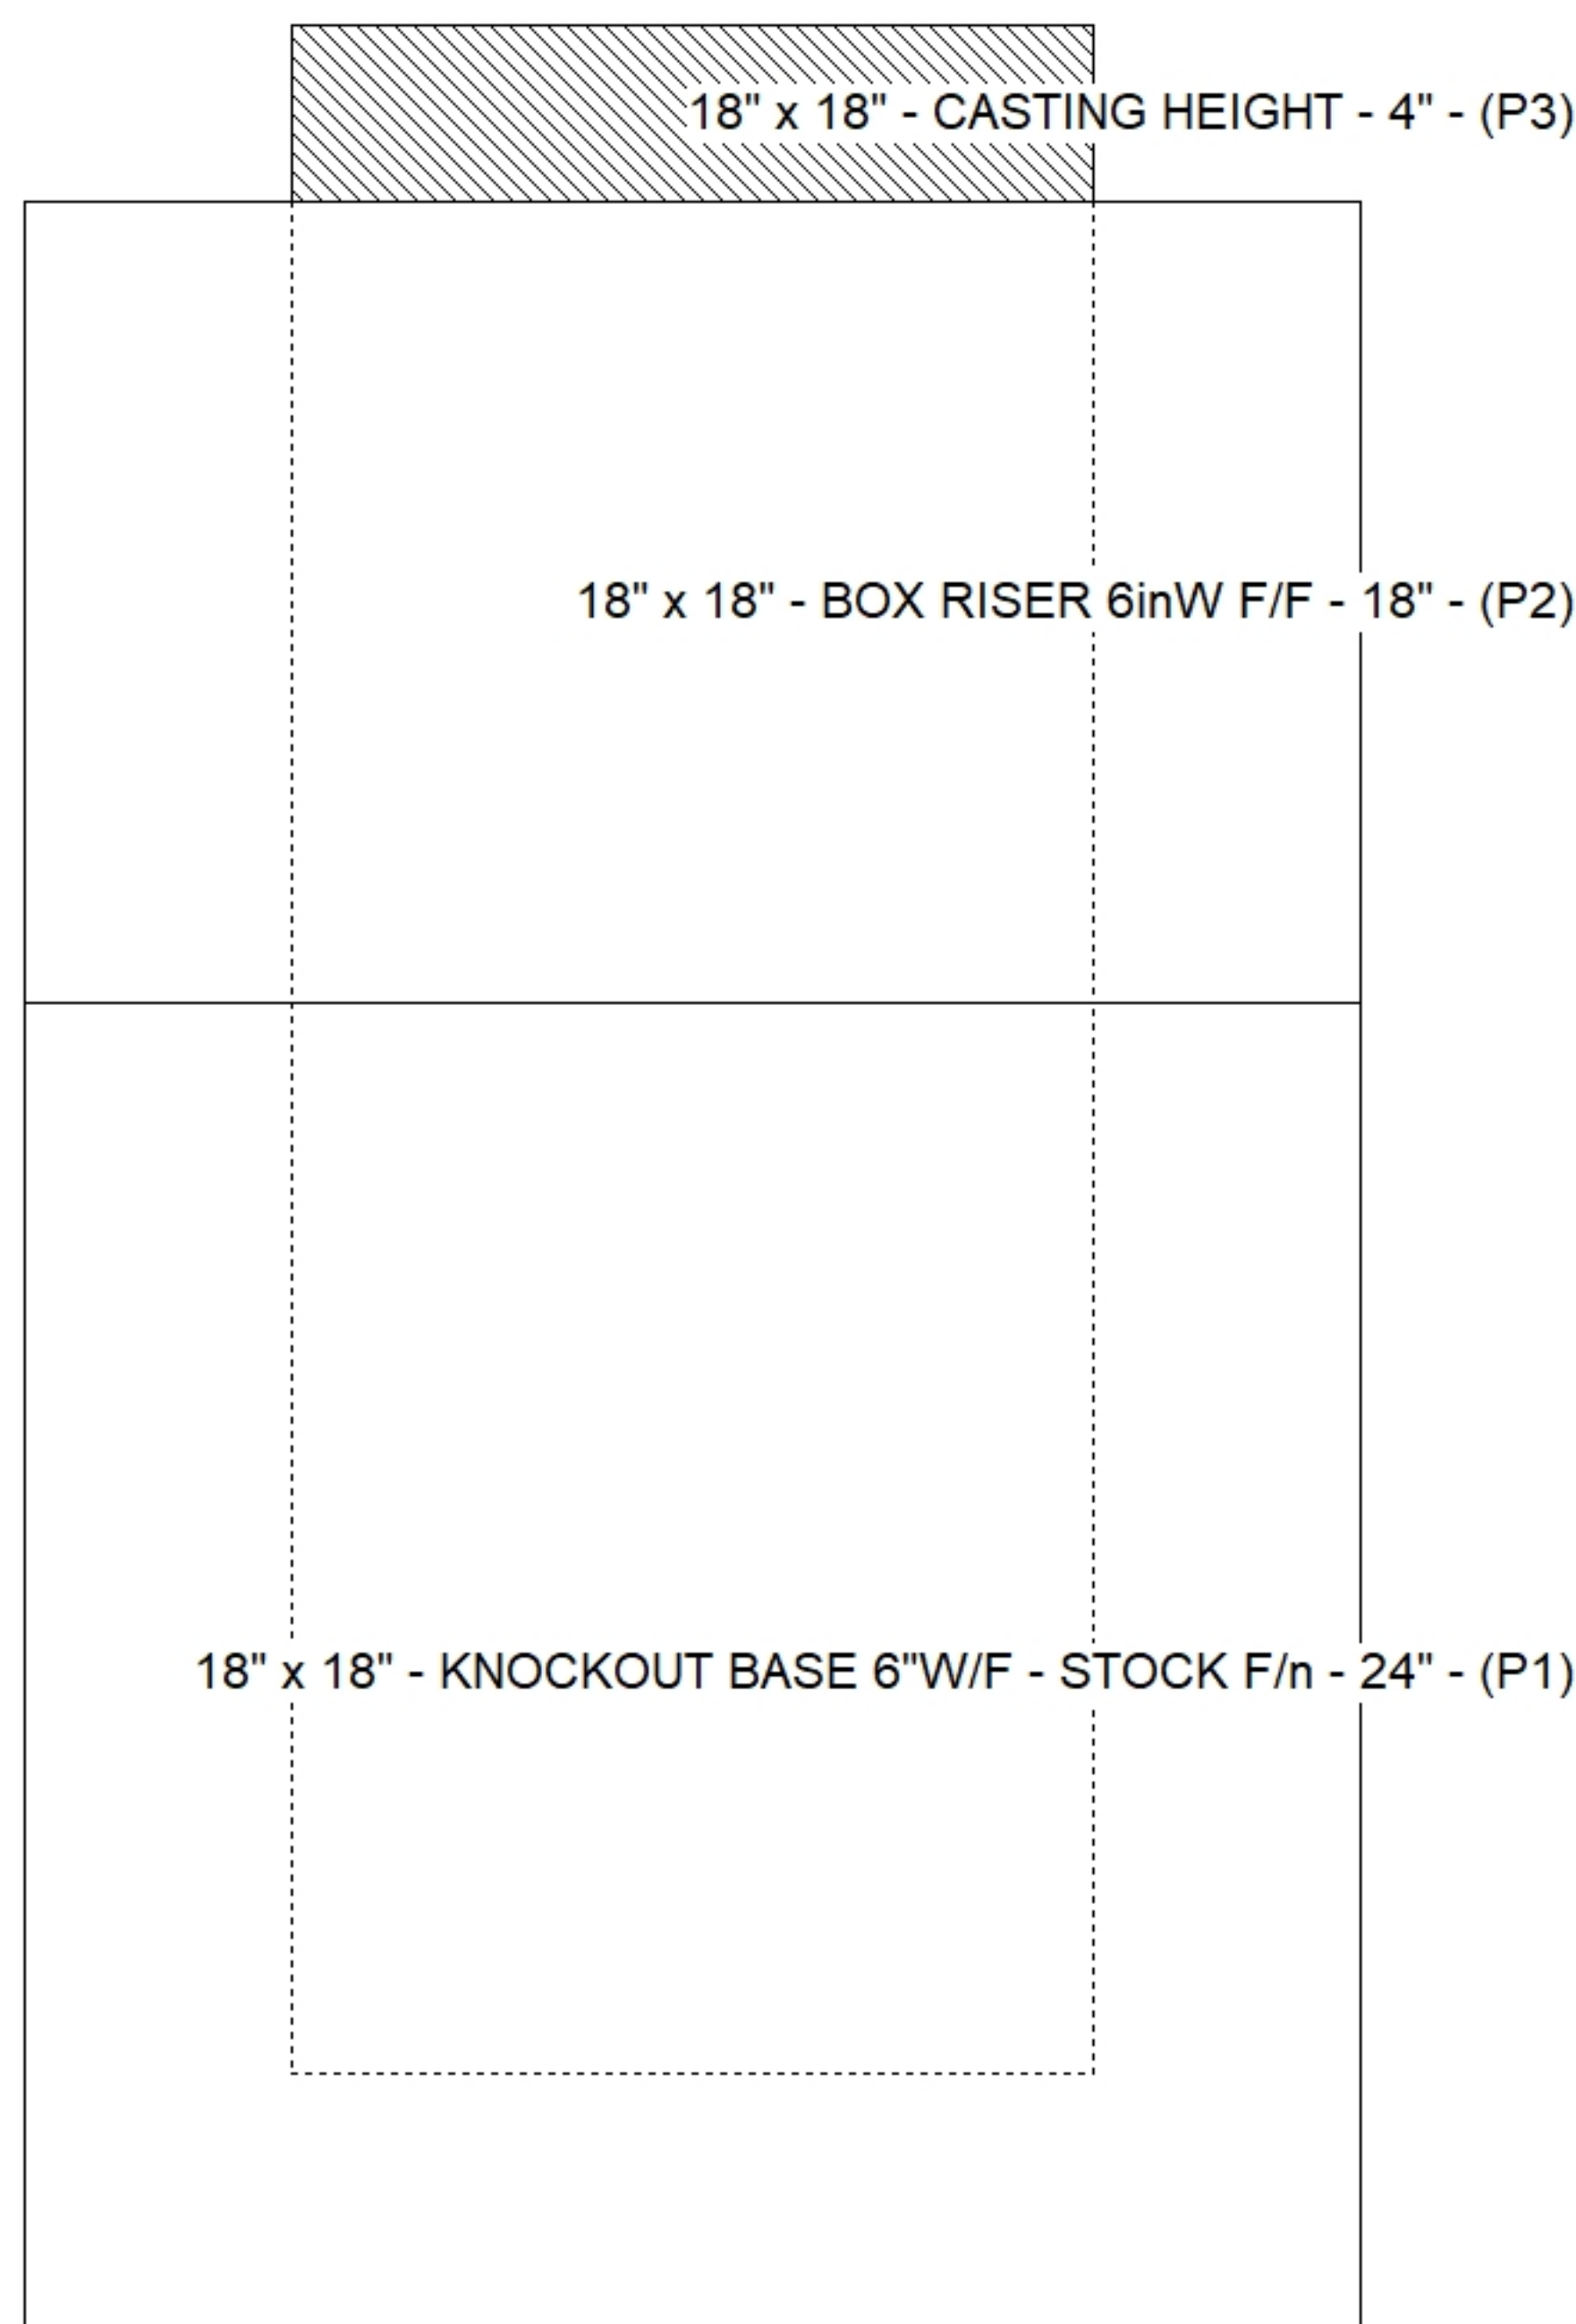

SUBMITTAL
APPROVED BY: