


Contractor: Winwater Hartford KY Co.

Plant: 100





Slack: 0.608"

Structure Total: 4037 lb

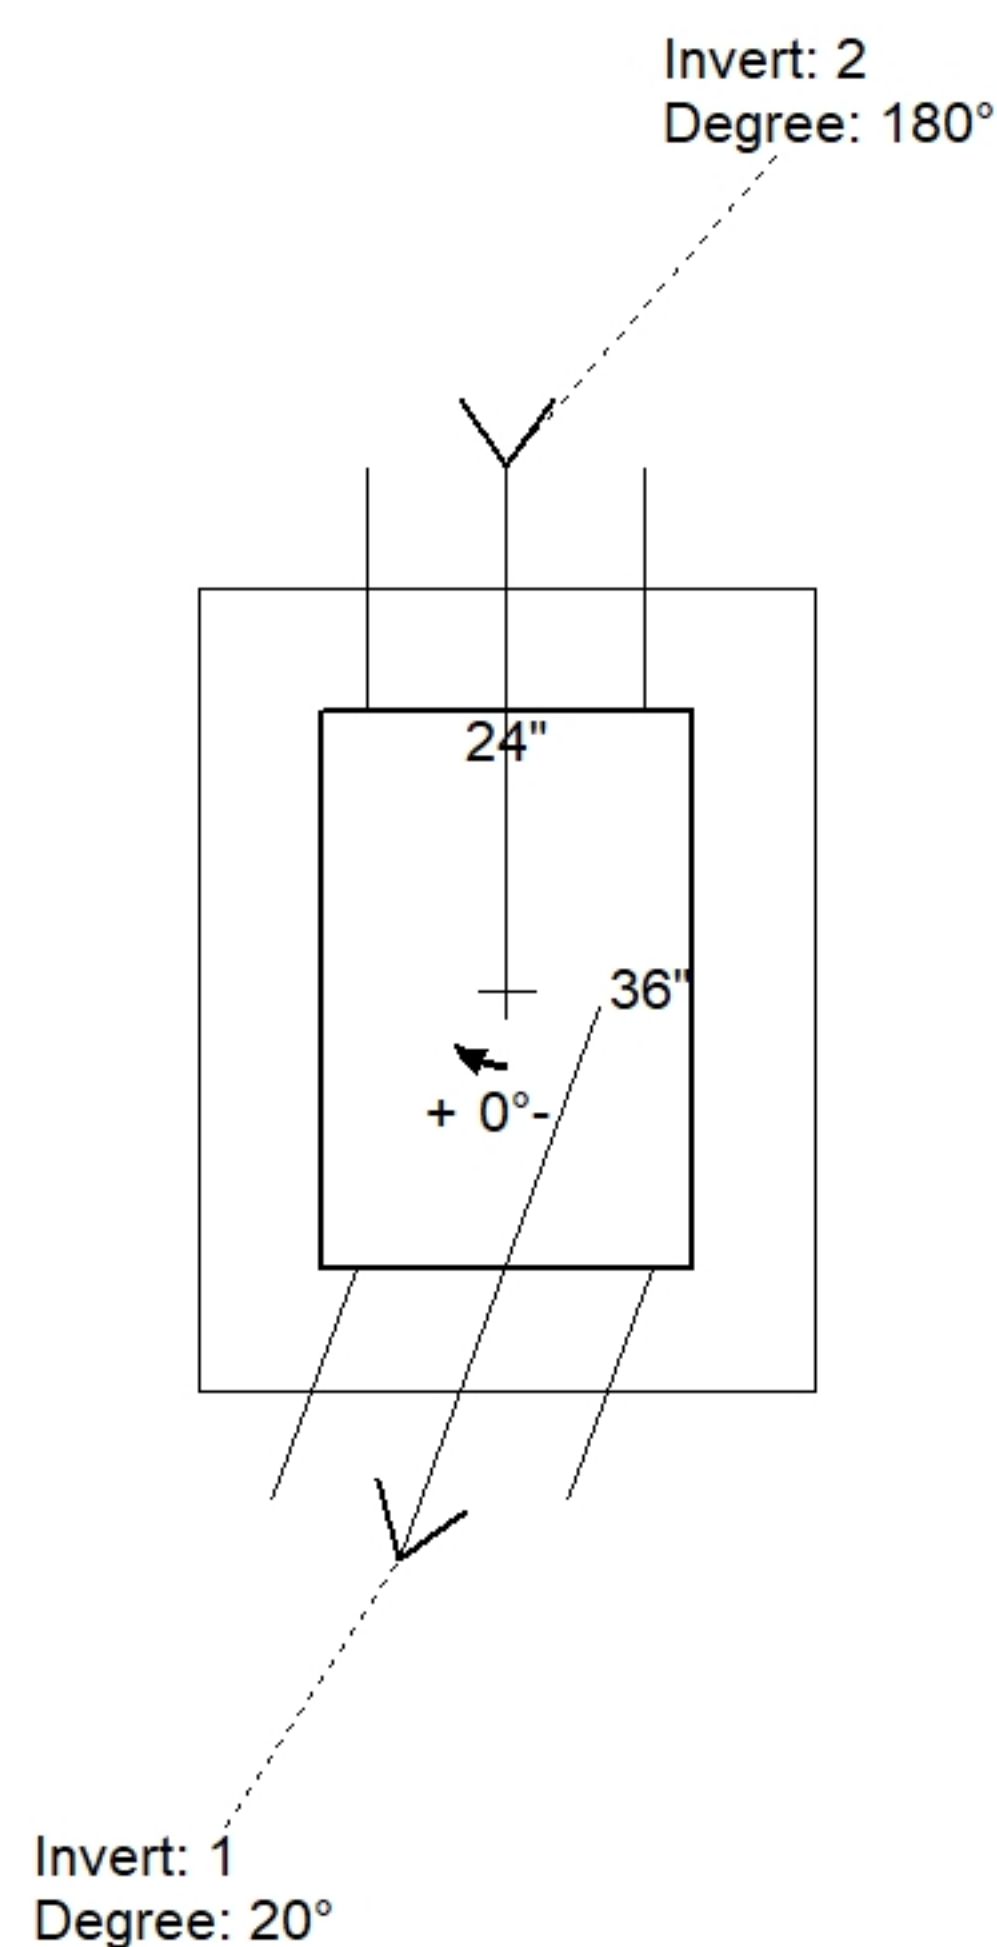

Position	Elev	Angle	Pipe	Pipe OD	Hole	Connector	Up (↓)	Ref
Rim	406.35'							
Reducer								
Invert 1	403.82'	20°	12" HDPE	14.5"	18"	Hole 18	-0.002"	P1
Invert 2	403.82'	180°	12" HDPE	14.5"	18"	Hole 18	-0.002"	P1
Invert 3								
Invert 4								
Invert 5								
Invert 6								
Invert 7								
Invert 8								

Default - Interior Dimensions

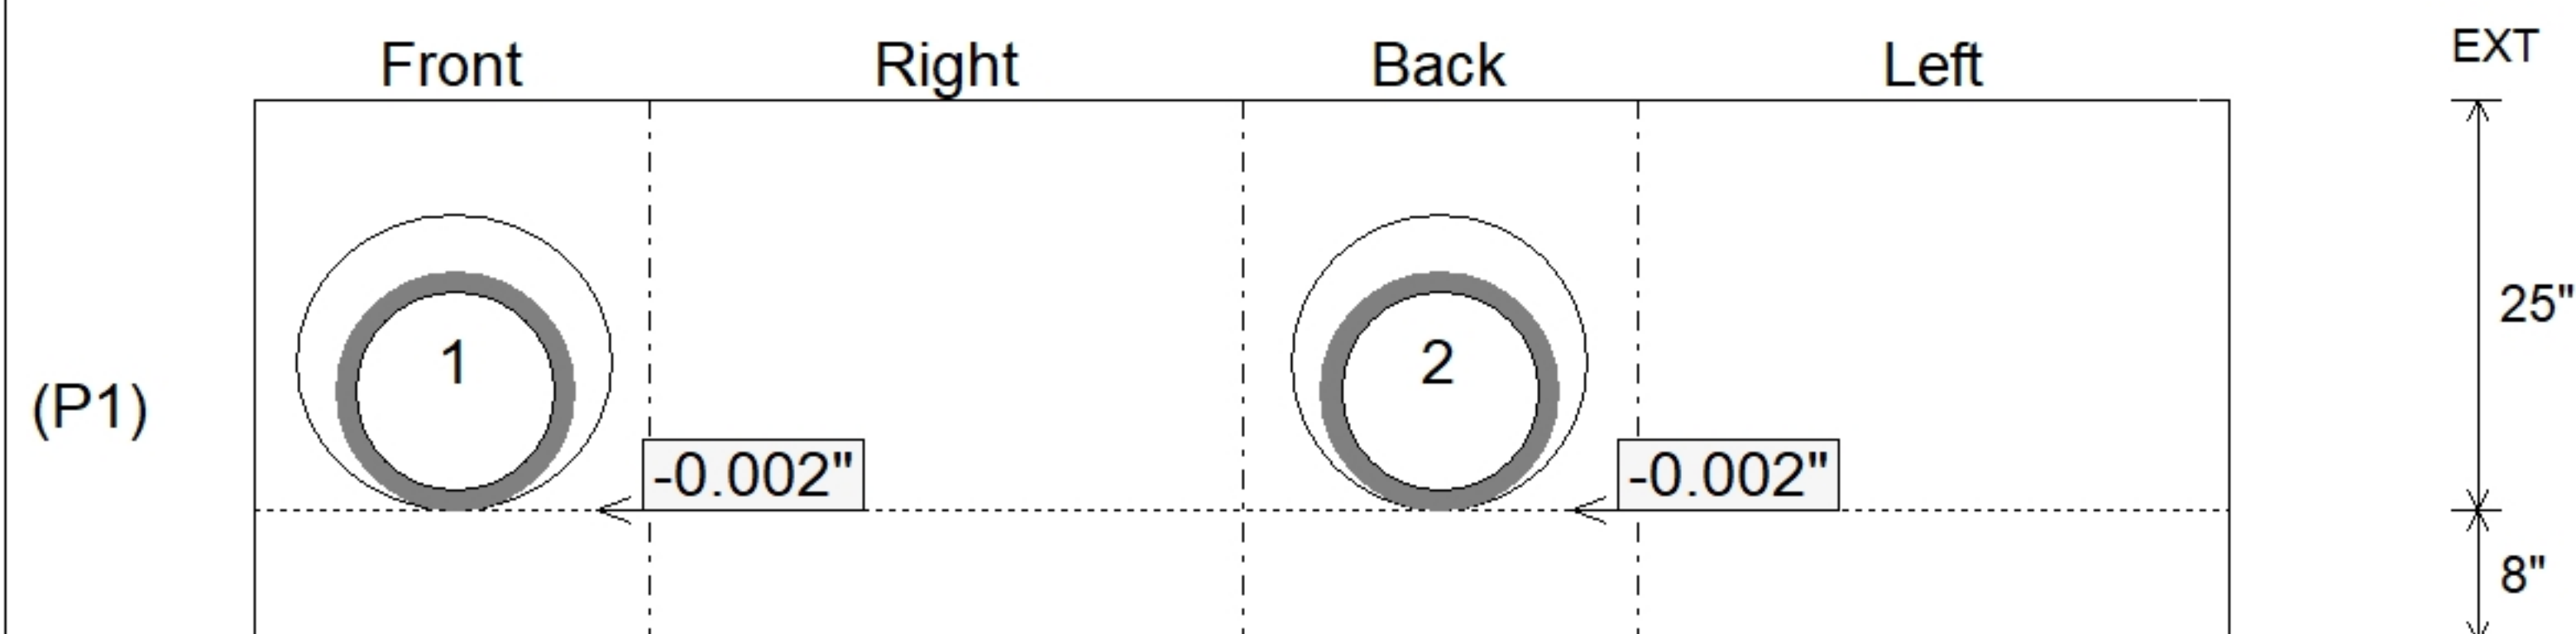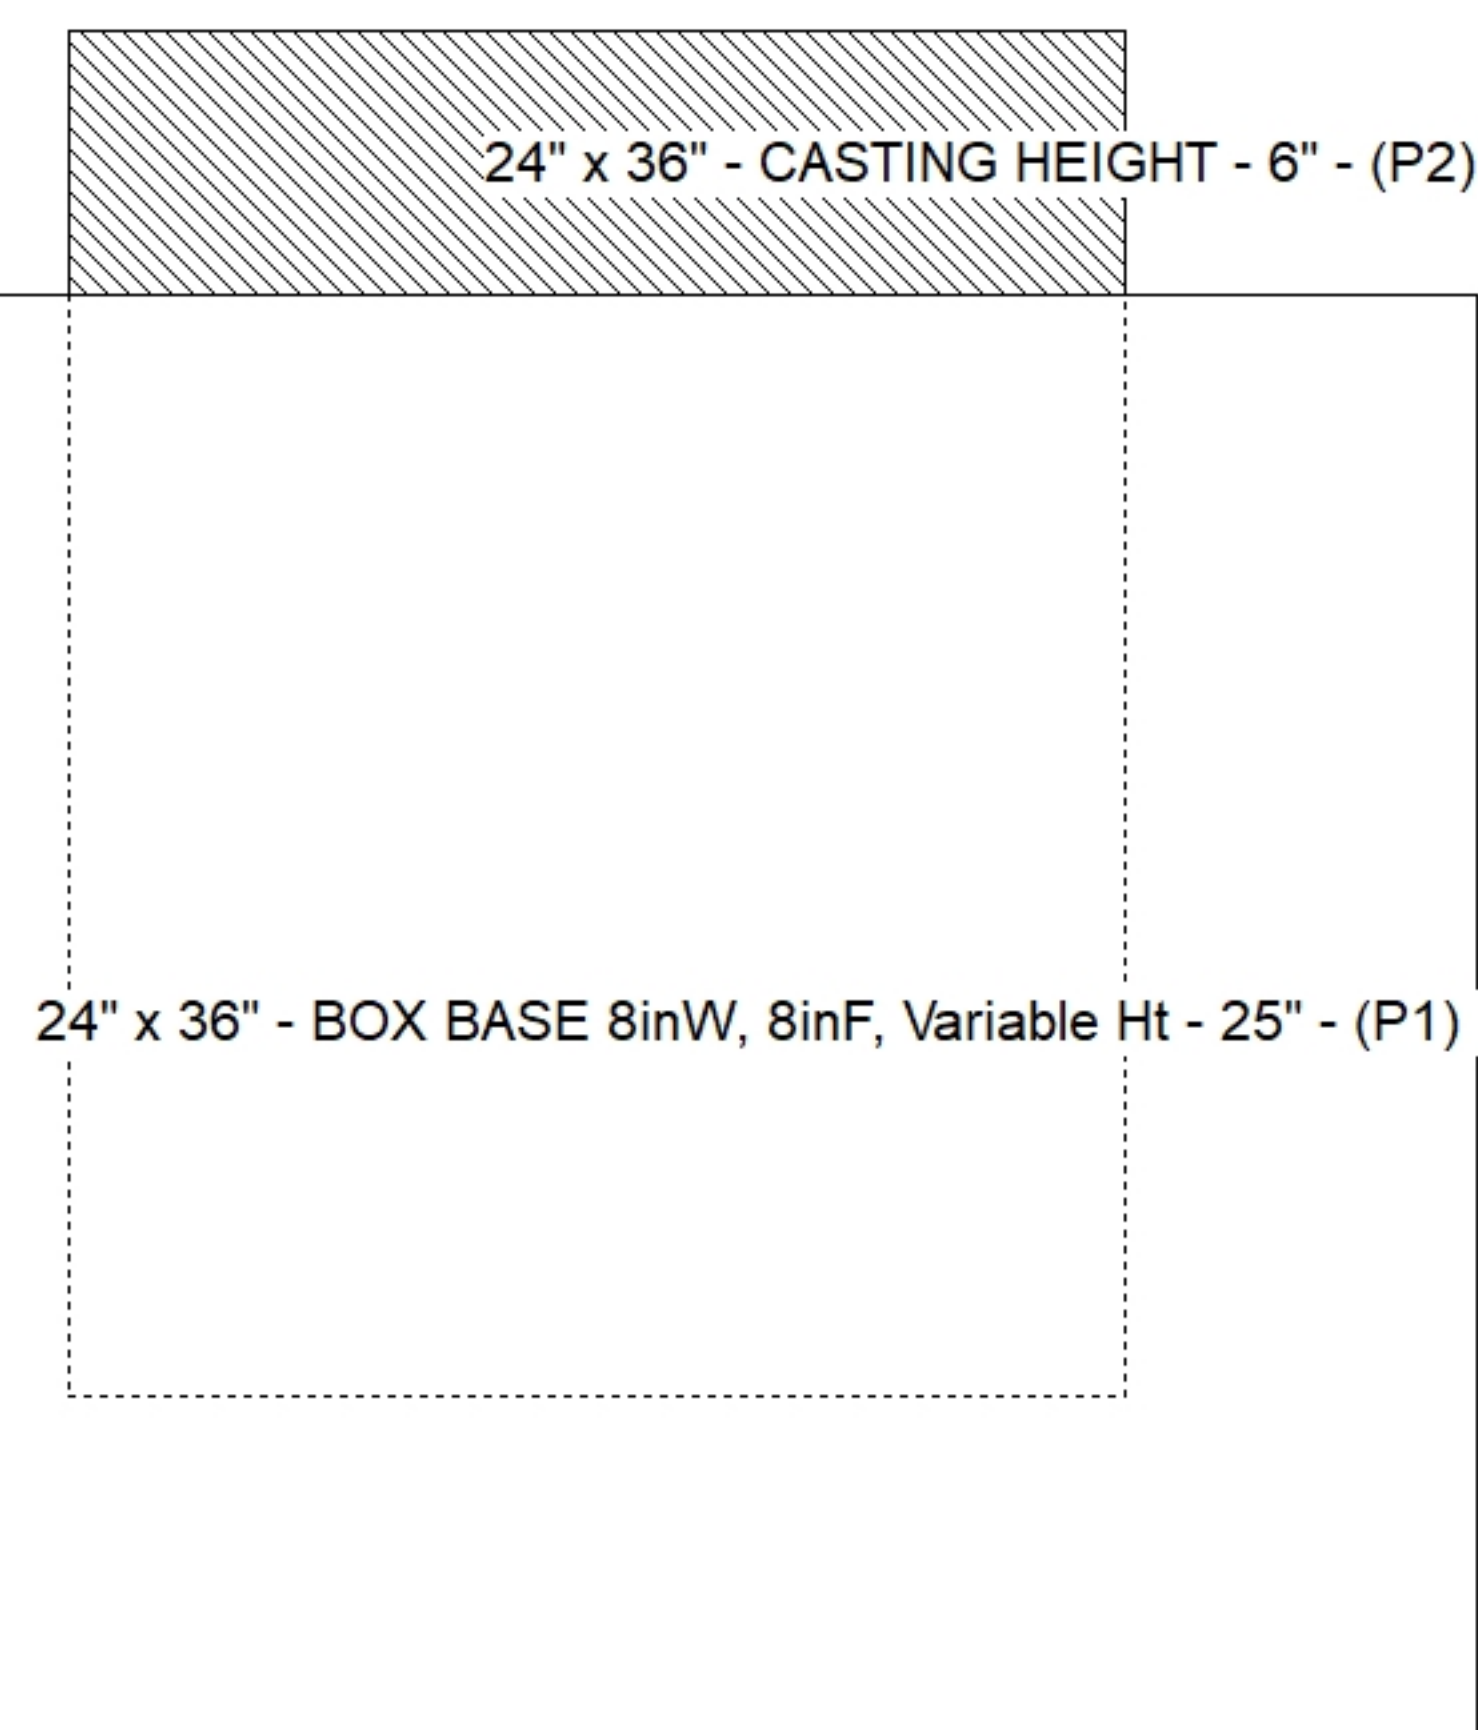

SUBMITTAL
APPROVED BY: