


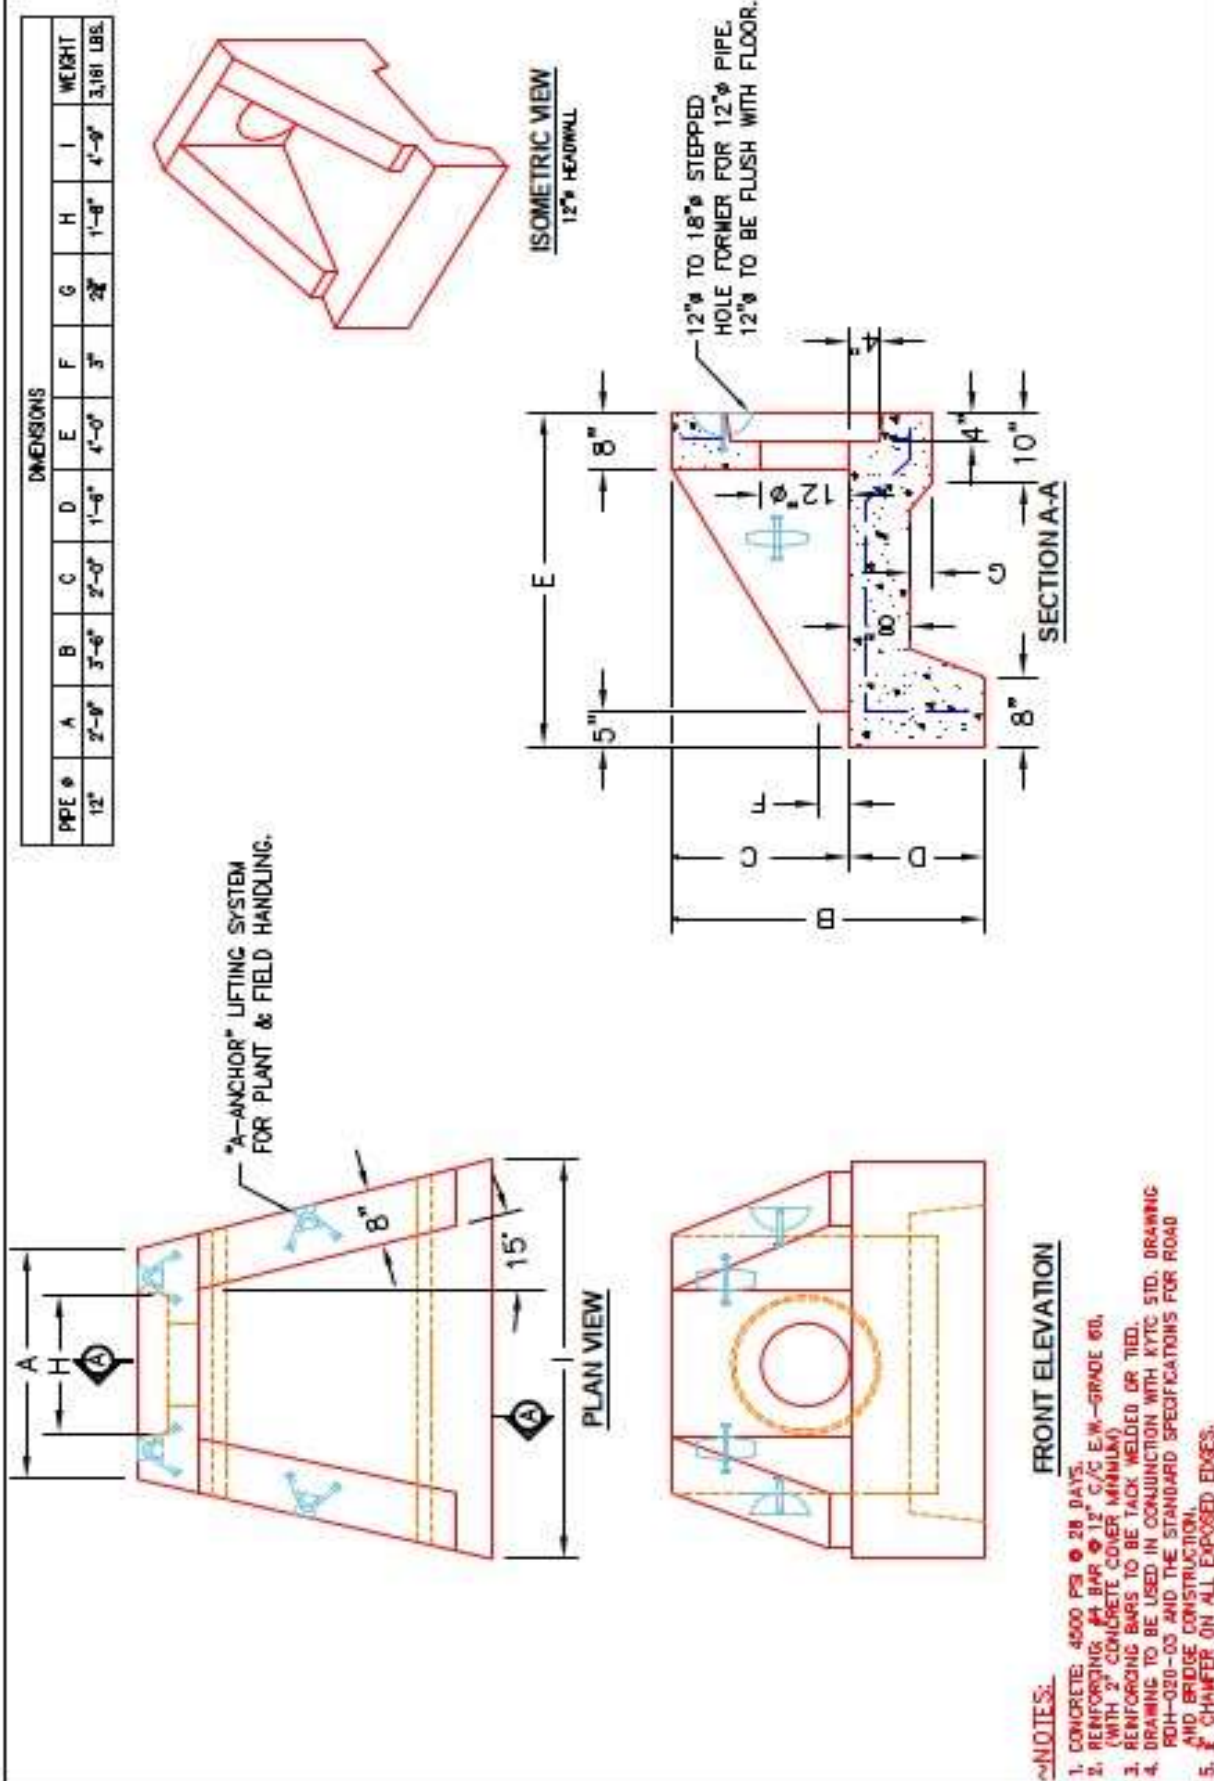

Structure ID: QL4 HW 1

P1 HWSF12

12" - SLOPED & FLARED HEADWALL F/F



PRODUCTION WORK ORDER QUALITY CONTROL CHECKLIST ☐ ALL DIMENSIONS CORRECT. ☐ LIFTERS INSTALLED. ☐ STEPPED IF CORRECT SIZE. ☐ REINFORCING CORRECT. ☐ DISSIPATOR BLOCK INSTALLED. ☐ EDGES CHAMFERED. ☐ ALL PATCHWORK ACCEPTABLE.		PRODUCT I.D.: HWSF12 PRODUCT VIEW: RIGHT SIDE UP PLANT: BEAVER DAM, KY. WEIGHT: 3,161 LBS. TOP SECTION JOINT: N/A BASE SECTION JOINT: N/A QC CHECK INITIALS:	DESCRIPTION: KYTC 12" SLOPED & FLARED HEADWALL CUSTOMER: STOCK PROJECT: STOCK INVENTORY STRUCTURE D.I.: N/A QUOTE/SALES ORDER NO: N/A CHECK: J.H. ROSS, PE DRAWING: N. RICHARDS DATE: 08/15/22 SCALE: NTS PG. 1 of 1
---	--	--	---

