




Floor (Bot): 1054.2'
Overall Height: 4.5'
Slack: 0.6"

0 lb
1629 lb
3365 lb
0 lb
0 lb

Structure Total: 4994 lb

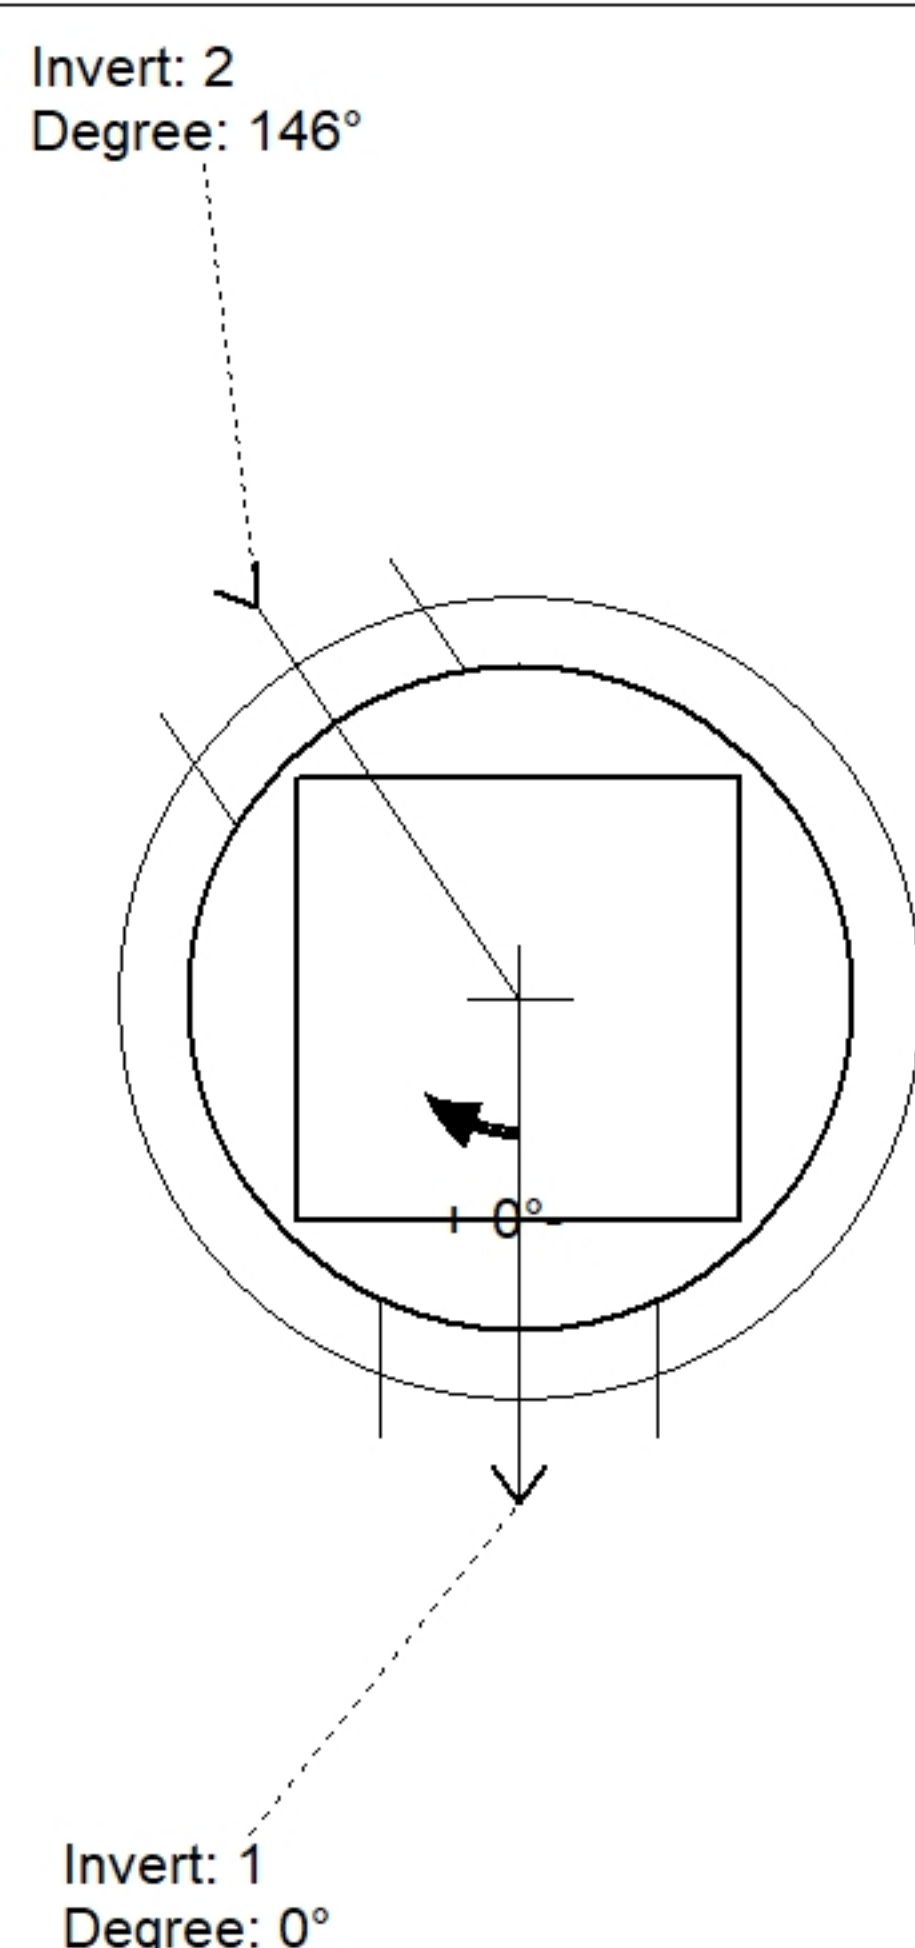

Position	Elev	Angle	Pipe	Pipe OD	Hole	Connector	Up (')	Ref
Rim	1058.75'							
Reducer								
Invert 1	1054.7'	0°	15" HDPE	17.6"	20"	Hole 20	-1.3"	P1
Invert 2	1054.7'	146°	15" HDPE	17.6"	20"	Hole 20	-1.3"	P1
Invert 3								
Invert 4								
Invert 5								
Invert 6								
Invert 7								
Invert 8								

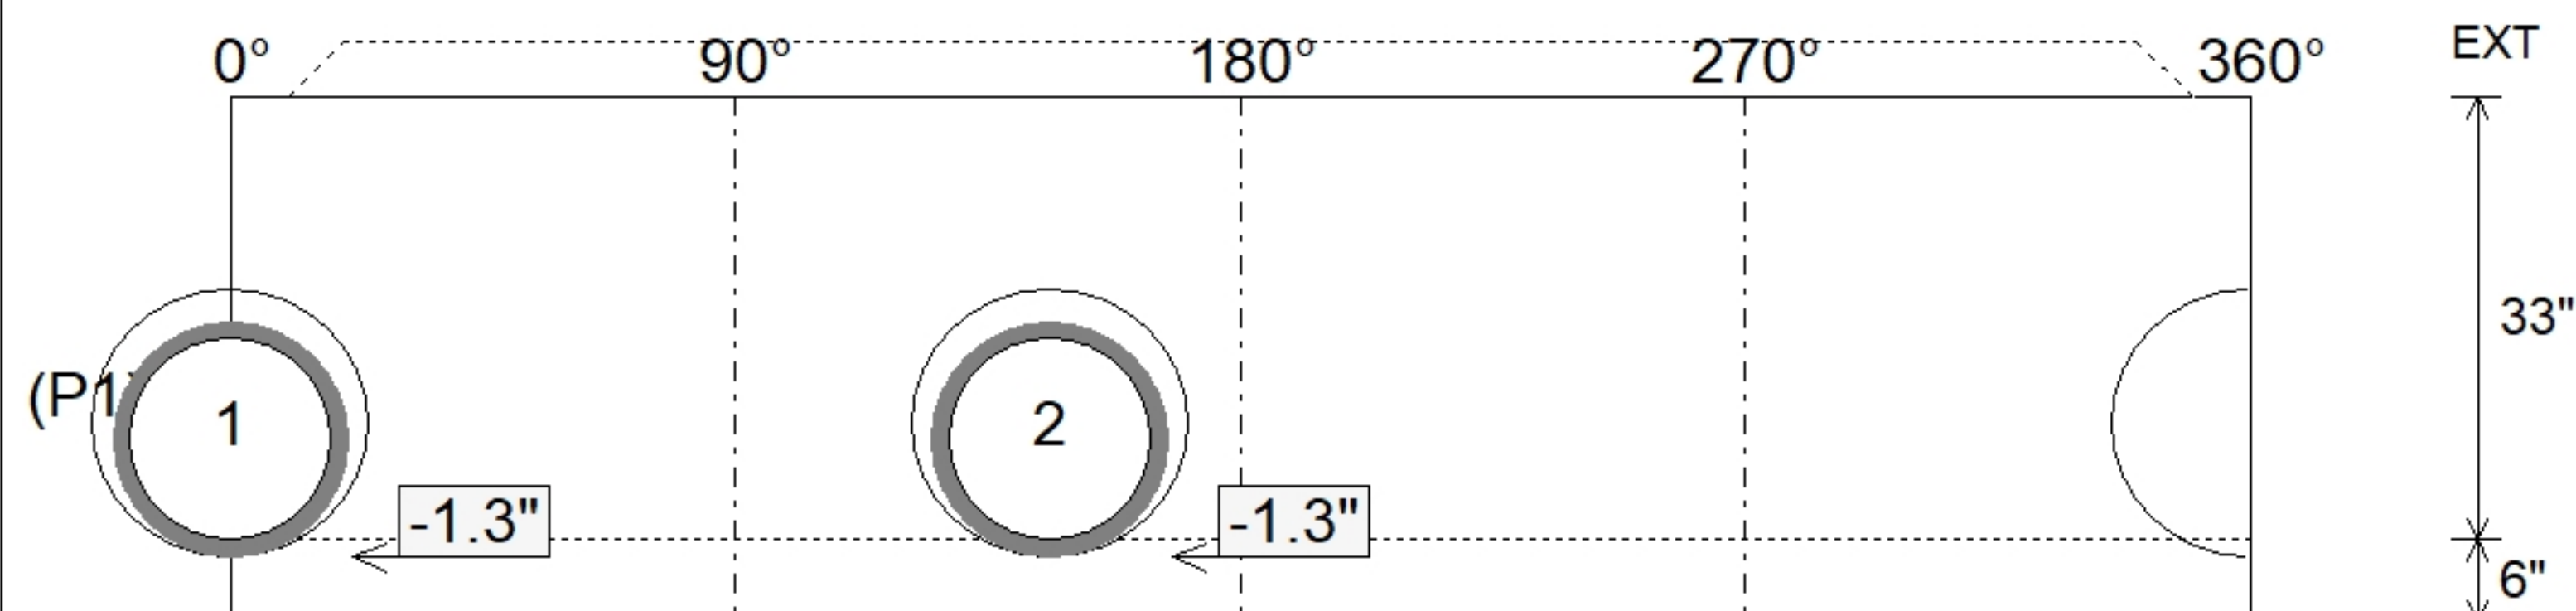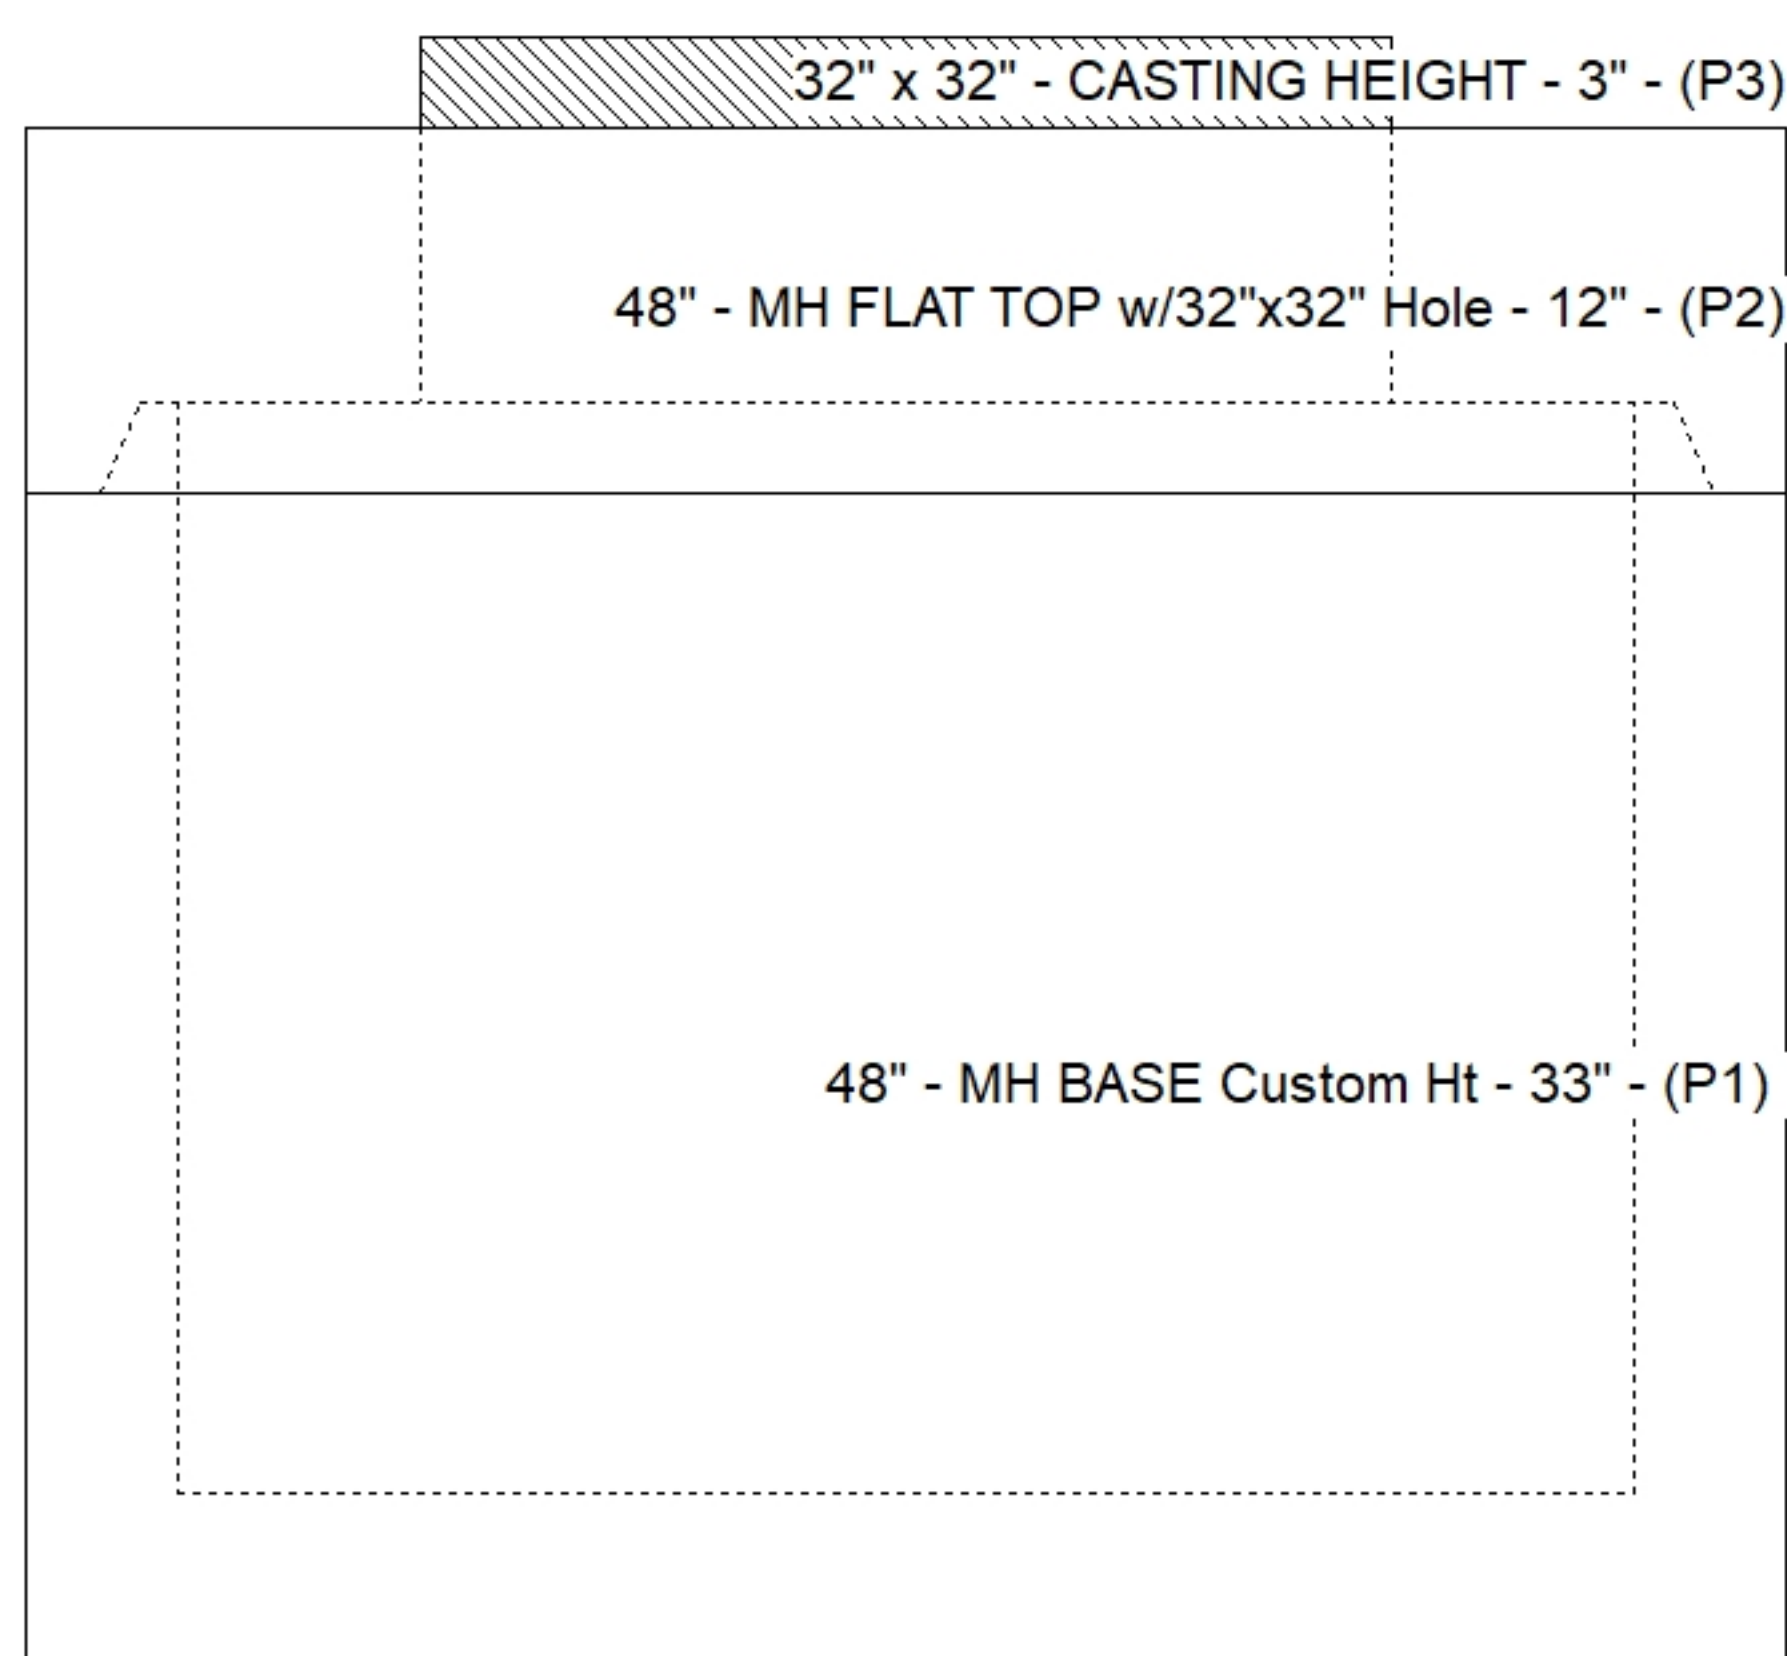

SUBMITTAL
APPROVED BY: