






Floor (Bot): 1058.57'
Overall Height: 4.458'
Slack: 0.86"

	0 lb
	2008 lb
	3255 lb
	0 lb
	0 lb

Structure Total:	5262 lb

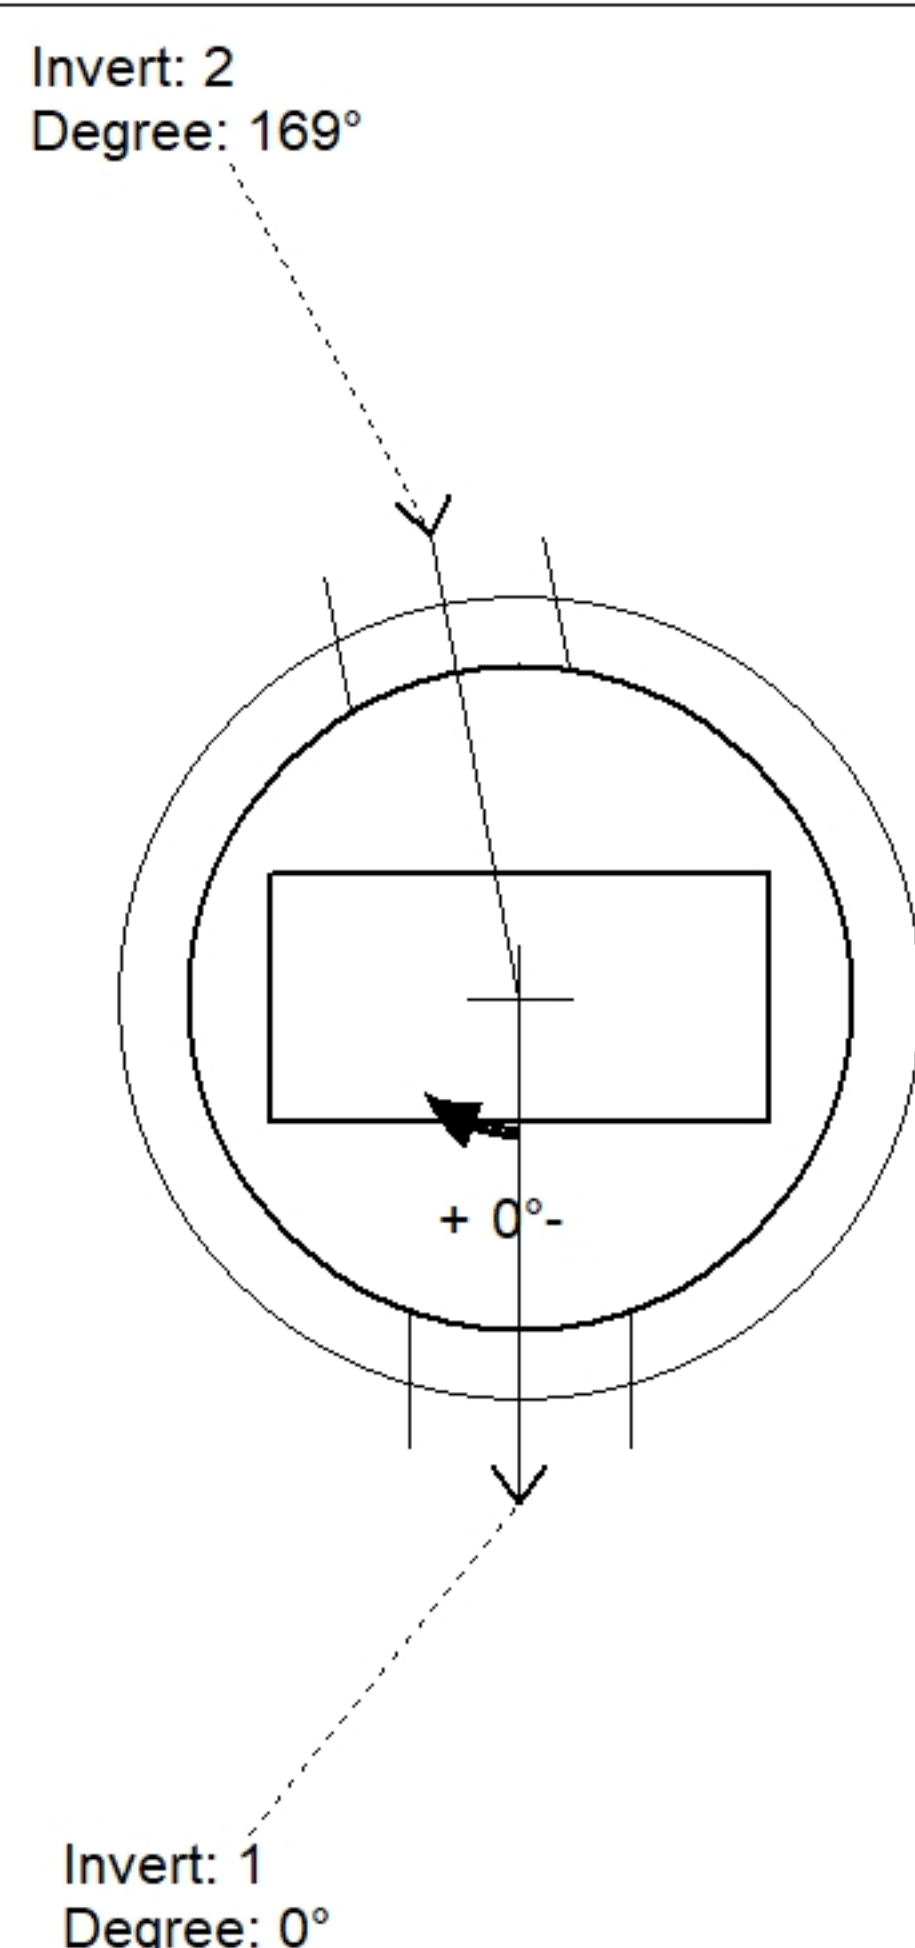

Position	Elev	Angle	Pipe	Pipe OD	Hole	Connector	Up (')	Ref
Rim	1063.1'							
Reducer								
Invert 1	1059.07'	0°	12" HDPE	14.5"	16"	Hole 16	-1.25"	P1
Invert 2	1059.07'	169°	12" HDPE	14.5"	16"	Hole 16	-1.25"	P1
Invert 3								
Invert 4								
Invert 5								
Invert 6								
Invert 7								
Invert 8								

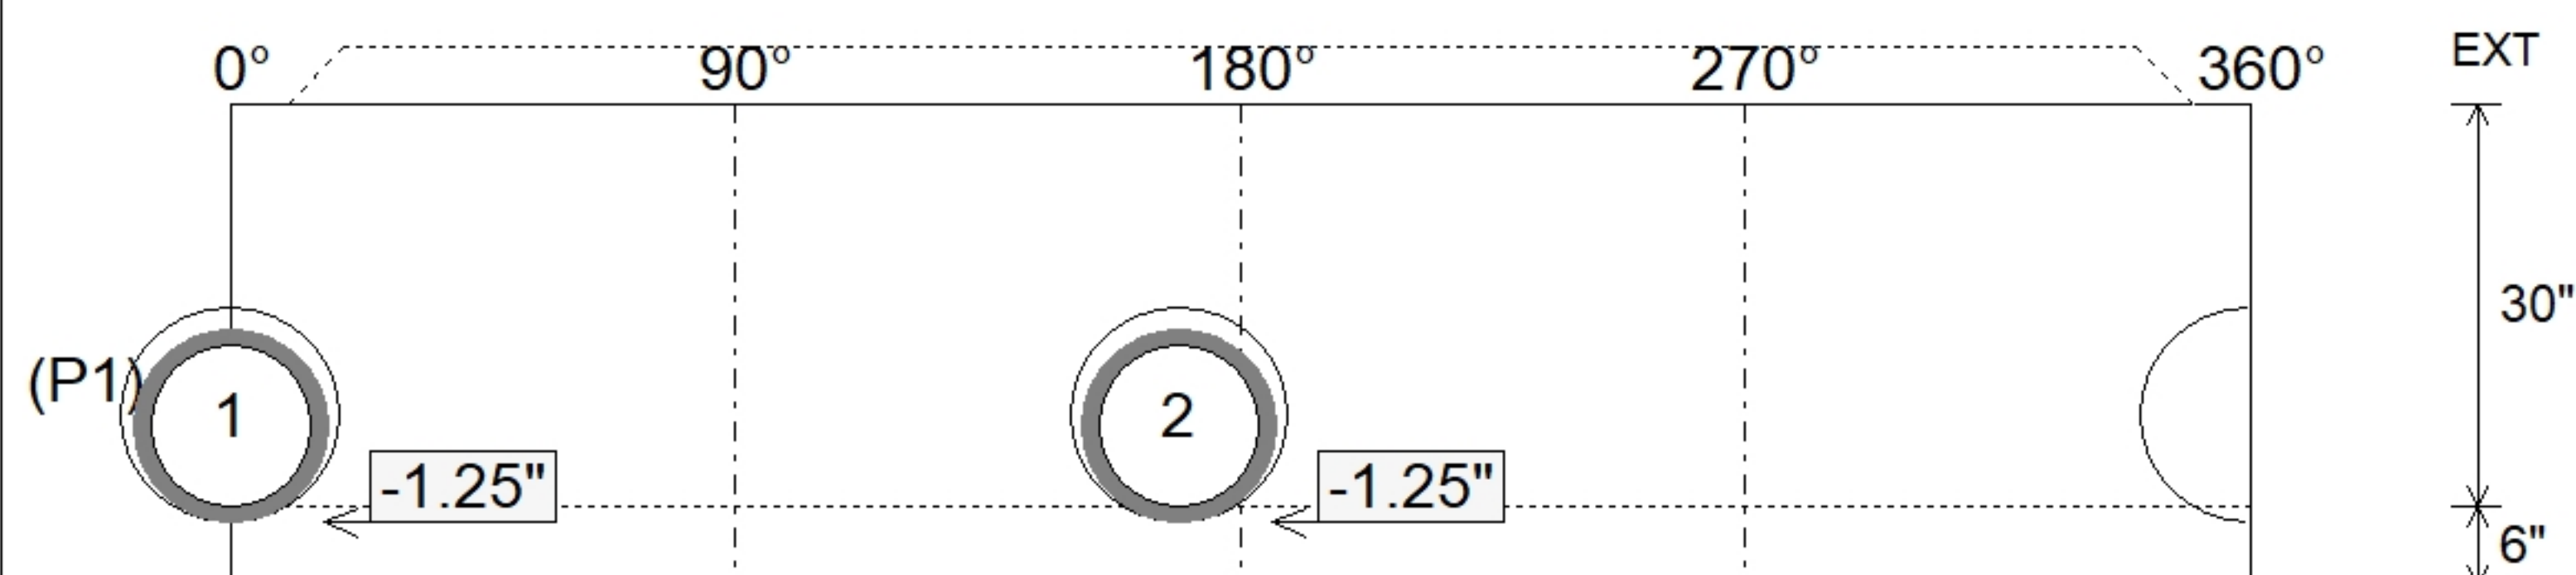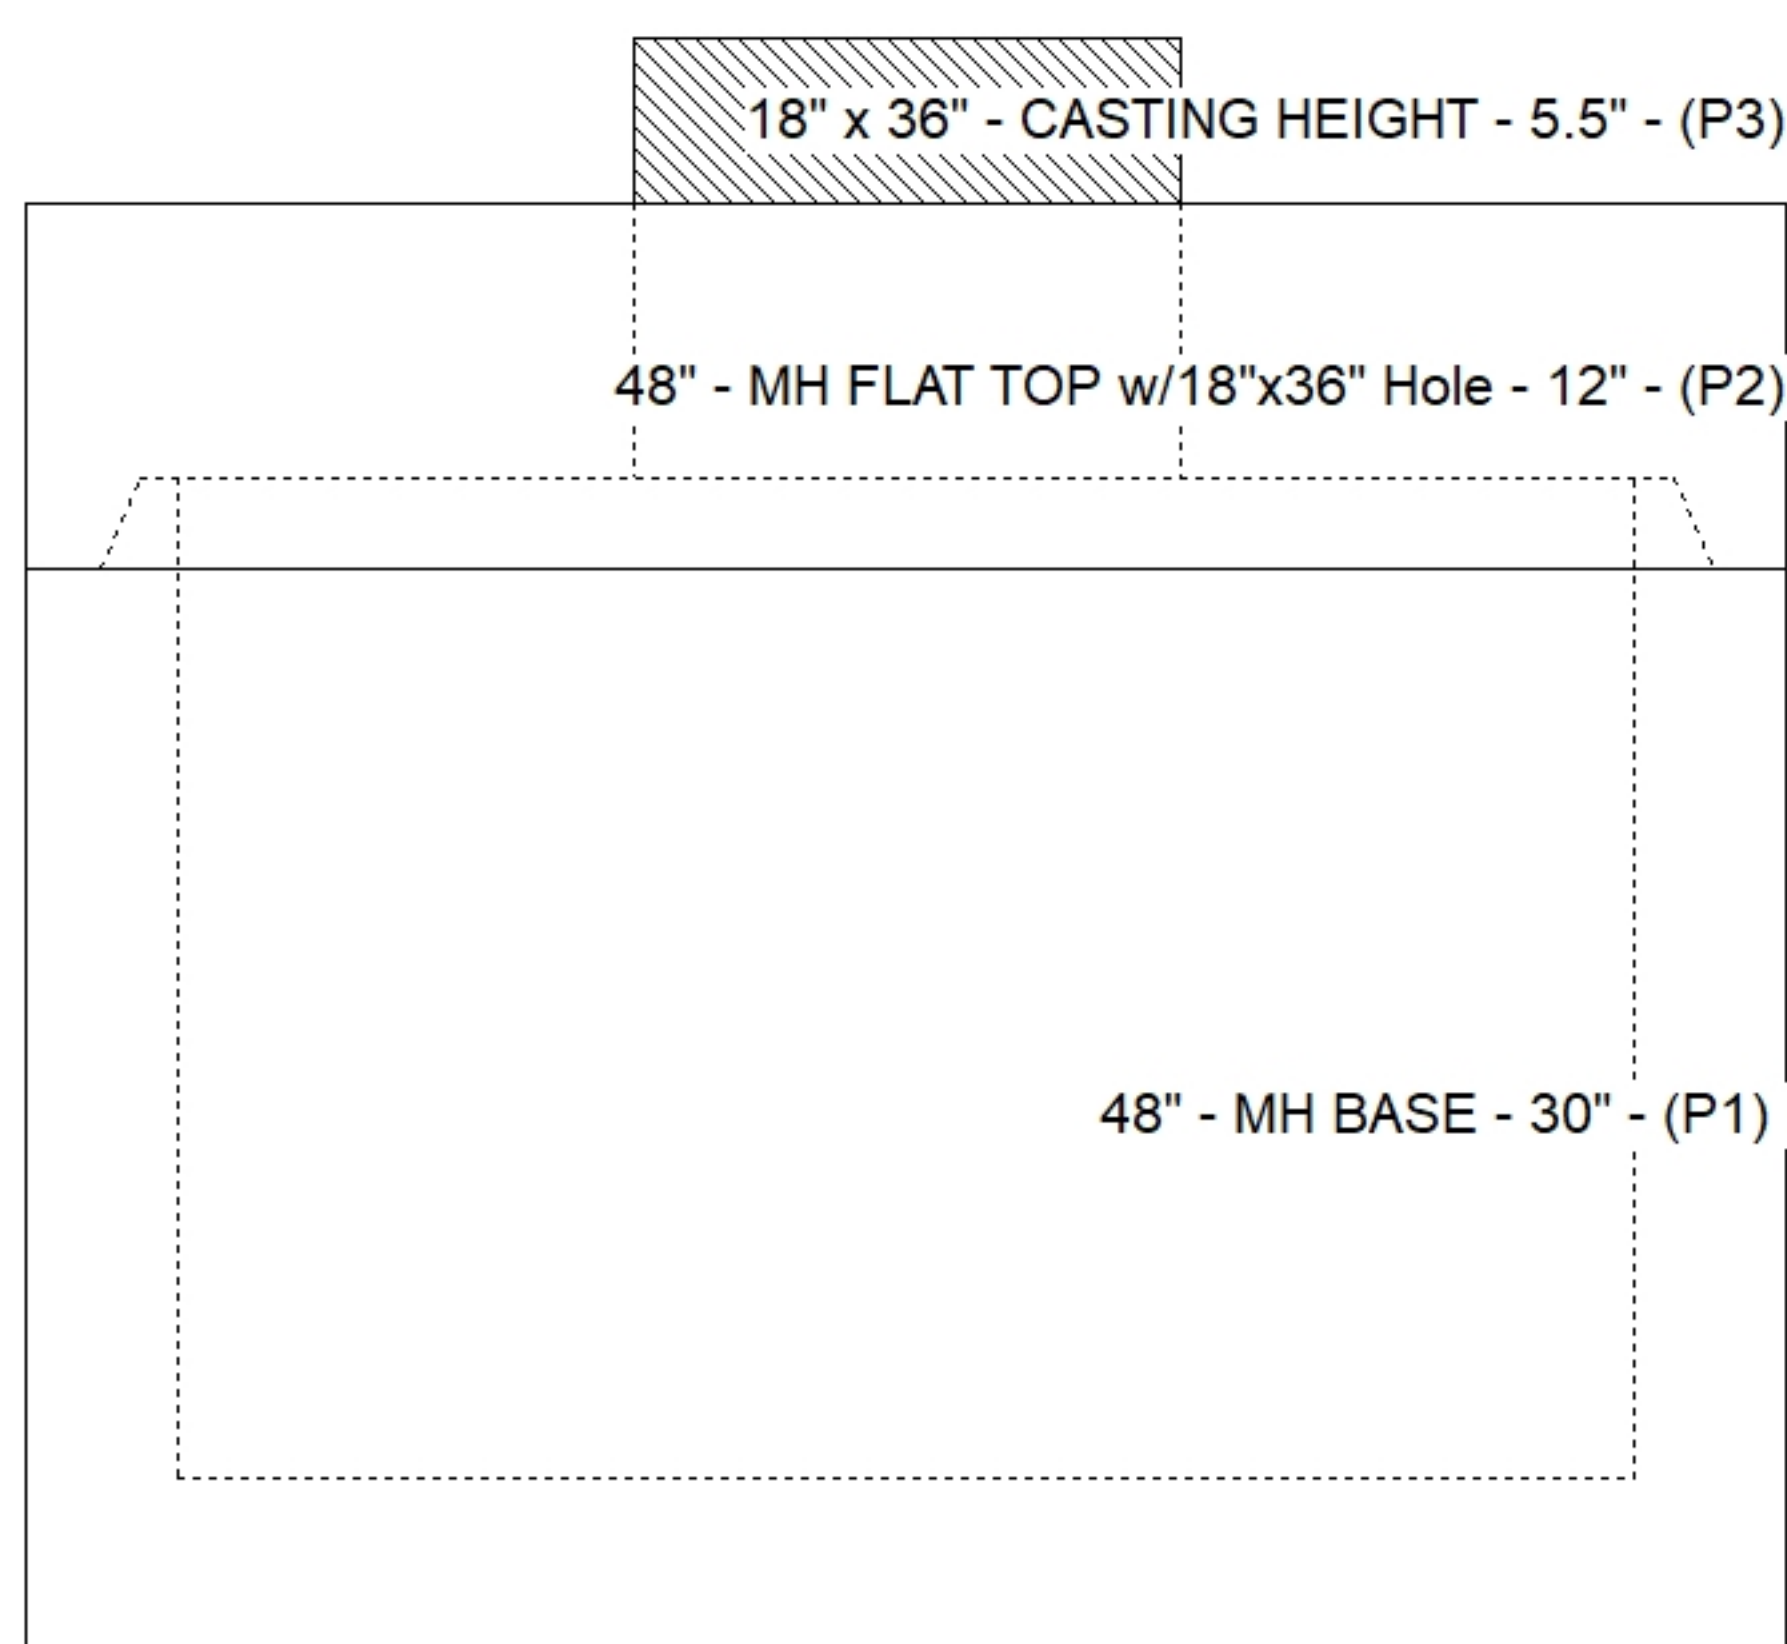

SUBMITTAL
APPROVED BY: