

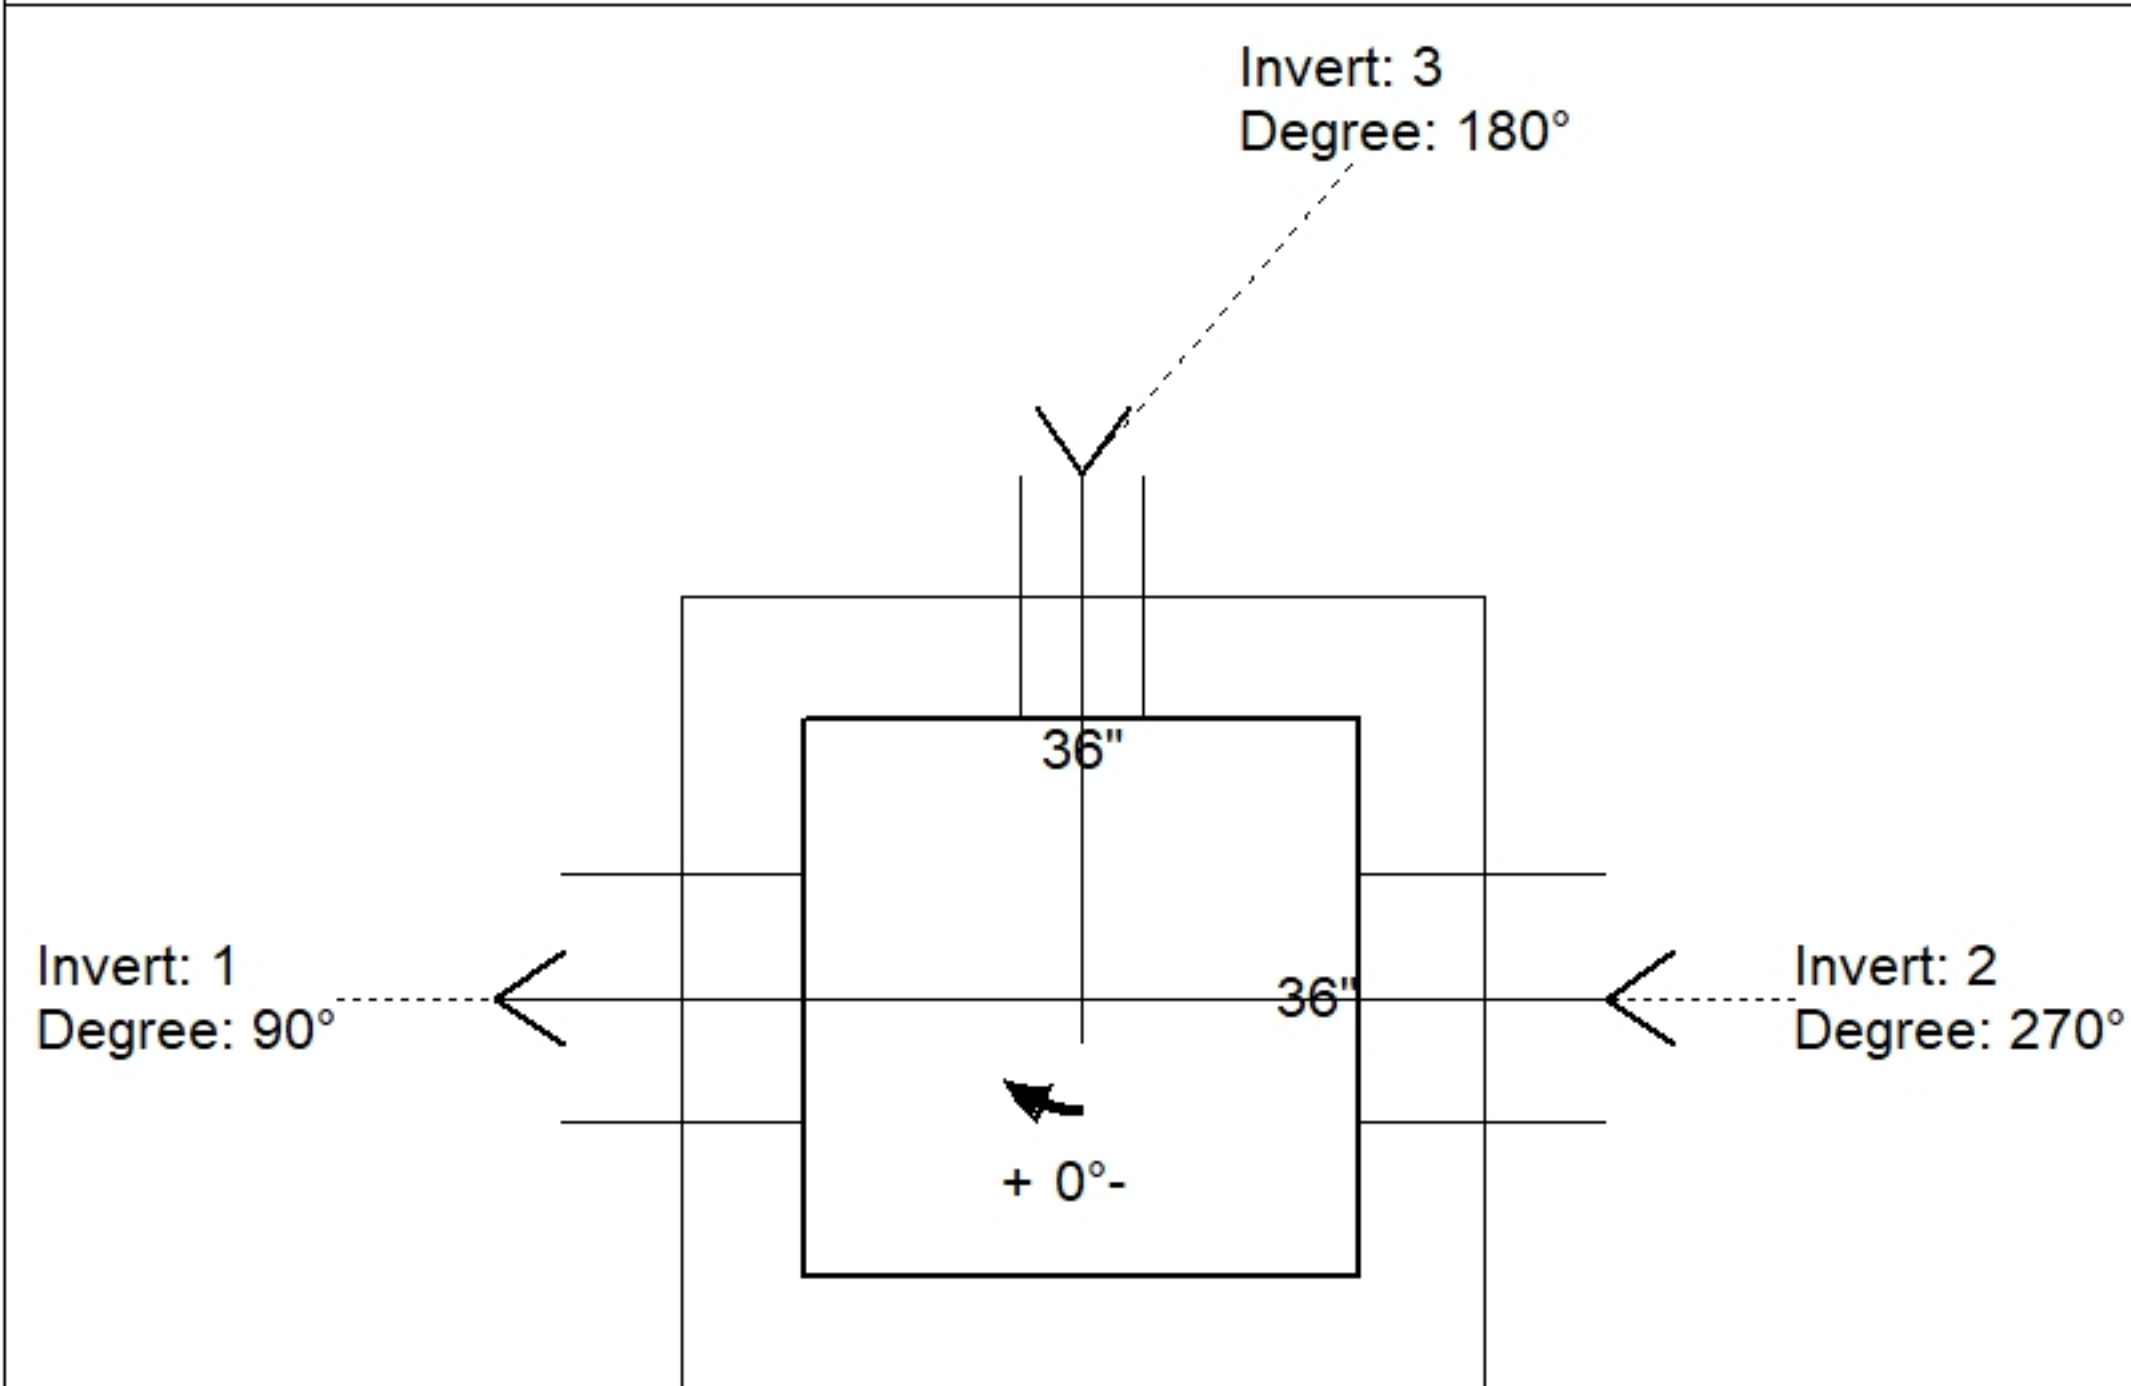


Floor (Bot): 1058.983'
Overall Height: 3.667'
Slack: 0"

Structure Total: 5410 lb

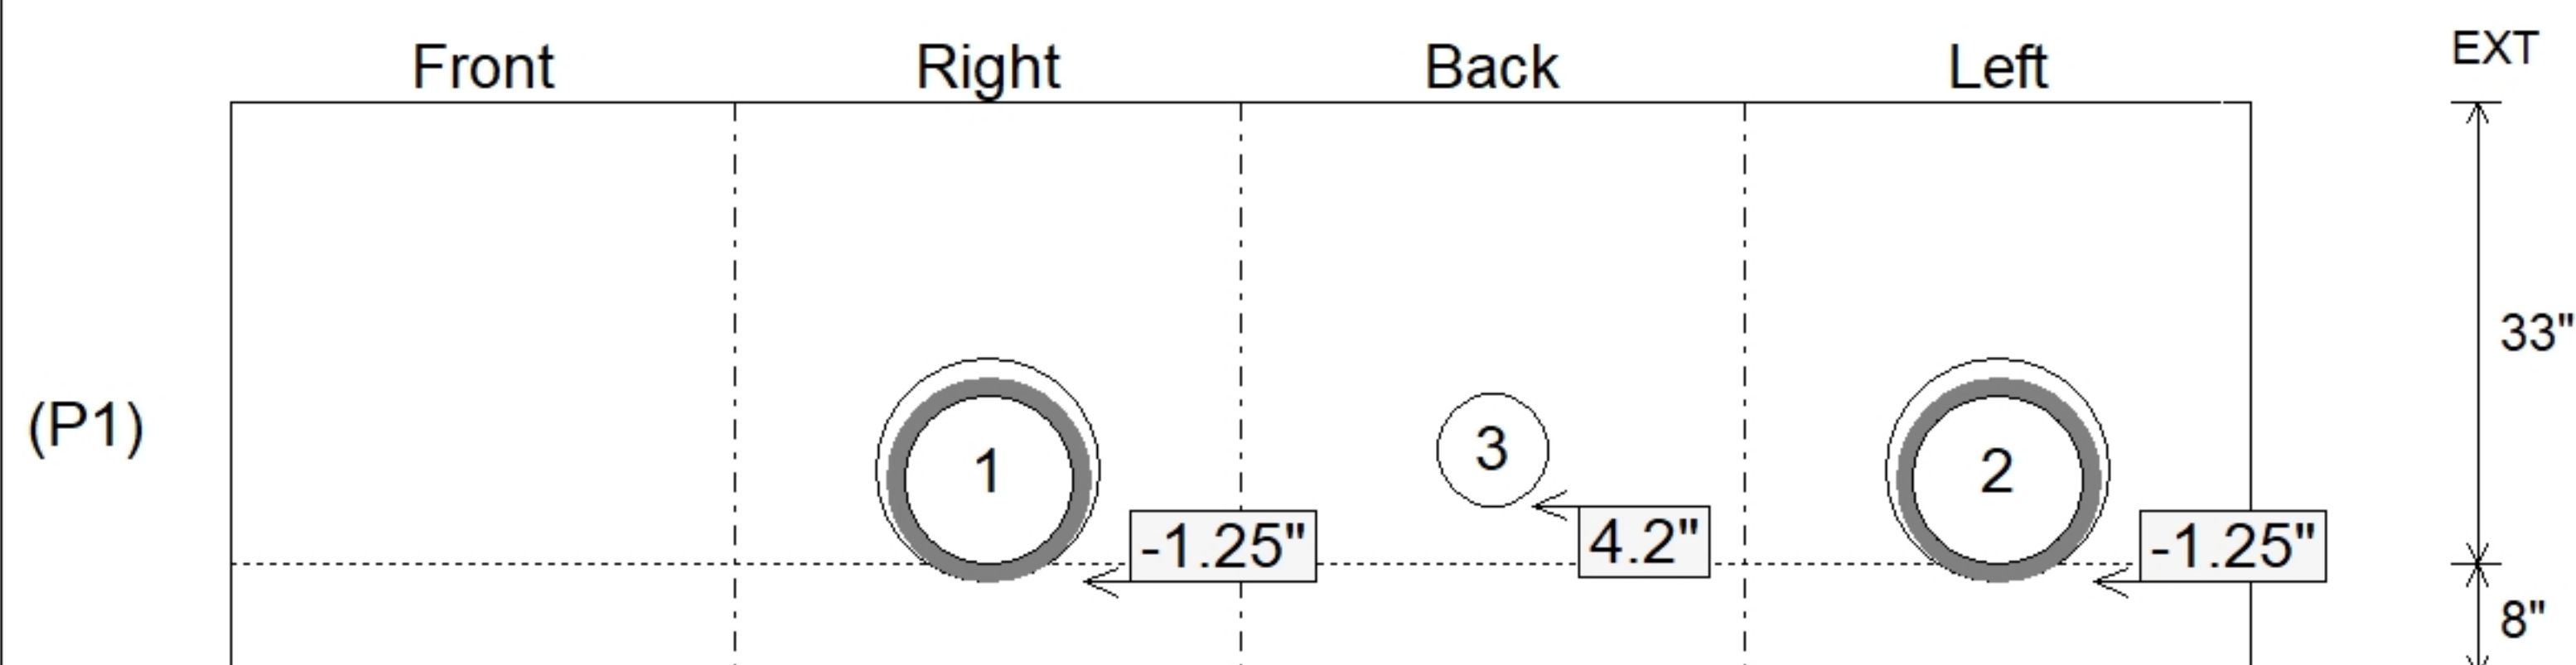

Position	Elev	Angle	Pipe	Pipe OD	Hole	Connector	Up ()	Ref
Rim	1062.65'							
Reducer								
Invert 1	1059.65'	90°	12" HDPE	14.5"	16"	Hole 16	-1.25"	P1
Invert 2	1059.65'	270°	12" HDPE	14.5"	16"	Hole 16	-1.25"	P1
Invert 3	1060'	180°	8" Hole	8"	8"	Hole 8	4.2"	P1
Invert 4								
Invert 5								
Invert 6								
Invert 7								
Invert 8								

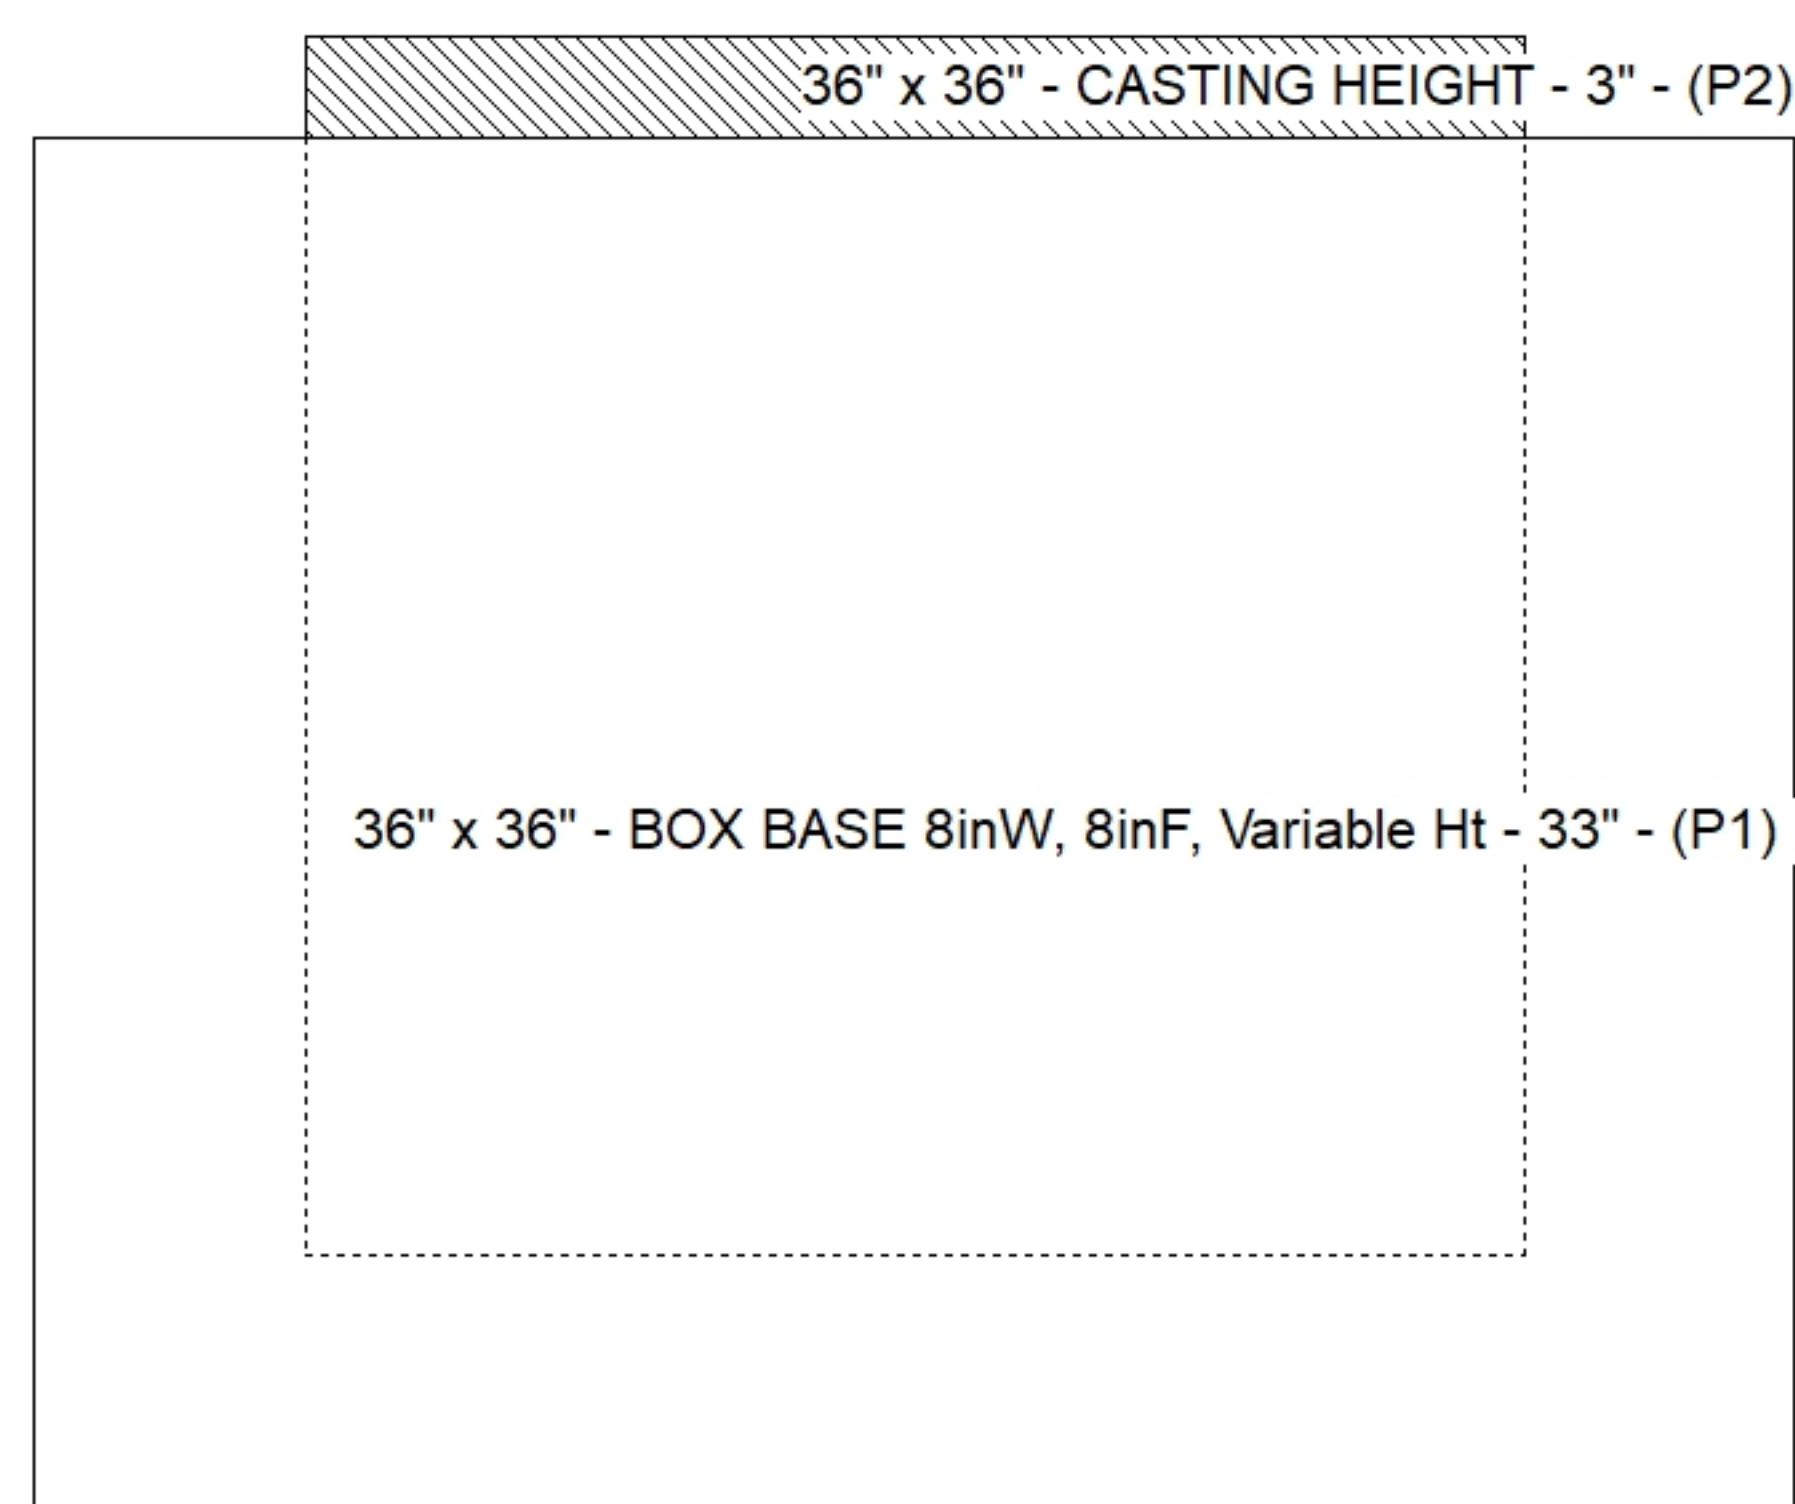

SUBMITTAL
APPROVED BY: